


NOTES:  
**Do not scale dimensions.**  
**If in doubt, please ask!**

CEILING  
White emulsion  
WALLS  
White emulsion  
DOORS  
Laminate finish  
DOOR FRAMES  
White gloss  
FLOOR  
Polyflor Polysafe vinyl

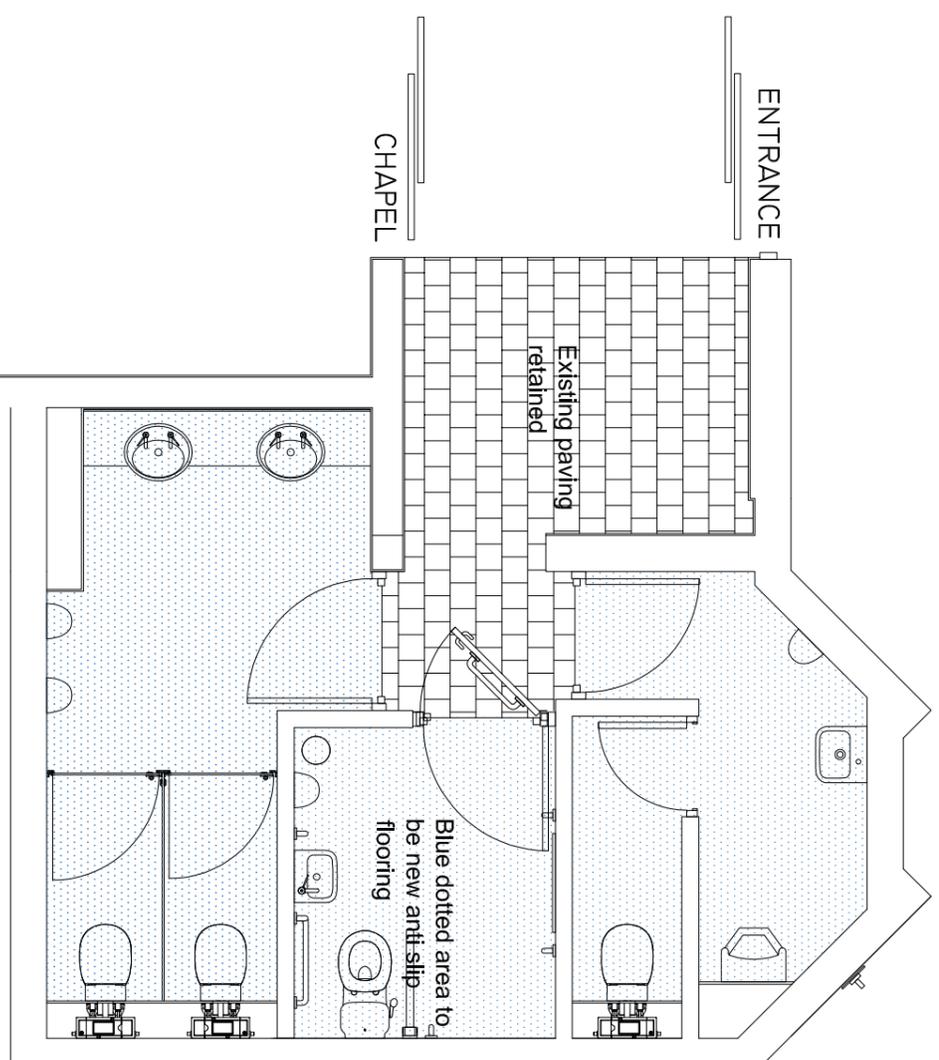

Directorate of Housing & Property Services  
Council Offices  
Foster Avenue  
Beeston  
Nottingham  
NG9 1AB  
Tel: (0115) 917 7777  
Fax: (0115) 917 3600  
Email: [env@broxtowe.gov.uk](mailto:env@broxtowe.gov.uk)

PROJECT: BRAMCOTE CREMATORIUM  
Serenity Chapel Toilets

TITLE: Finishes

SCALE: 1:50 DATE: 23/07/2018

DRAWN: JB CHECK: XX CDM CHECK:

DWG No: CW19-001-05