
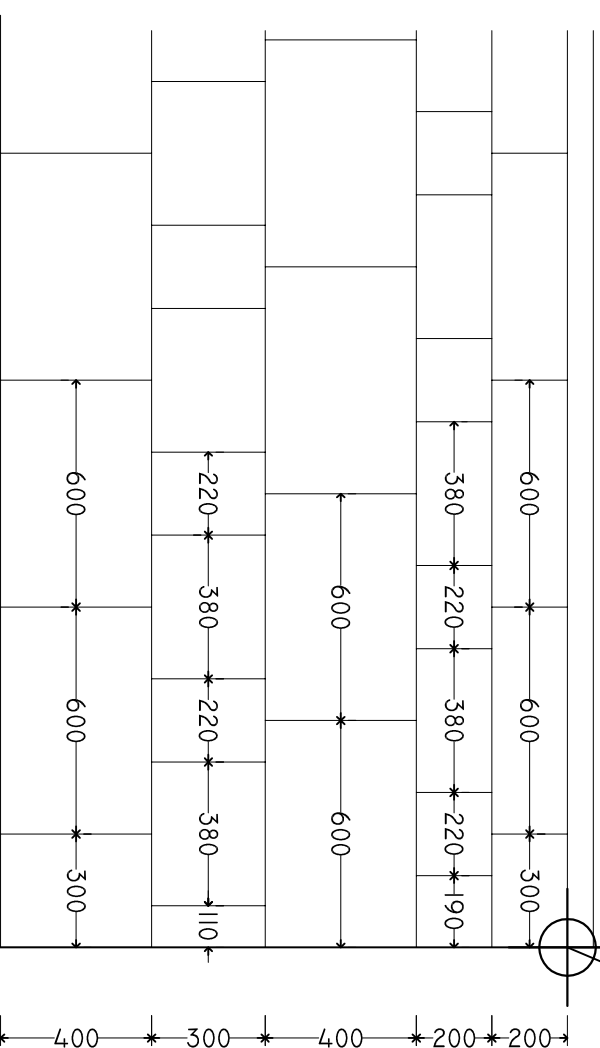


NOTES:
Do not scale dimensions.
If in doubt, please ask!

Setting out point
(from right)

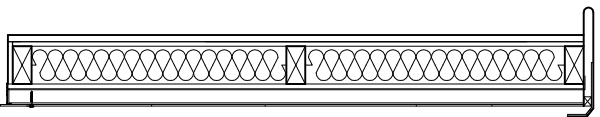

CROSS SECTION:

FACE VIEW:

	
Directorate of Housing, Leisure & Property Services Council Offices Foster Avenue Beeston Nottingham NG9 1AB	
Email: env@broxtowe.gov.uk	
PROJECT: Lombardy Lodge Toton	
TITLE: Front Cladding Setting Out Detail	
SCALE: 1:20	DATE: 11/12/2015
DRAWN: SG	CHECK: KJ
	SIZE: A4

DWG No: CW16:011:014