



A 17.07.2017. Air Cooling to Offices omitted.

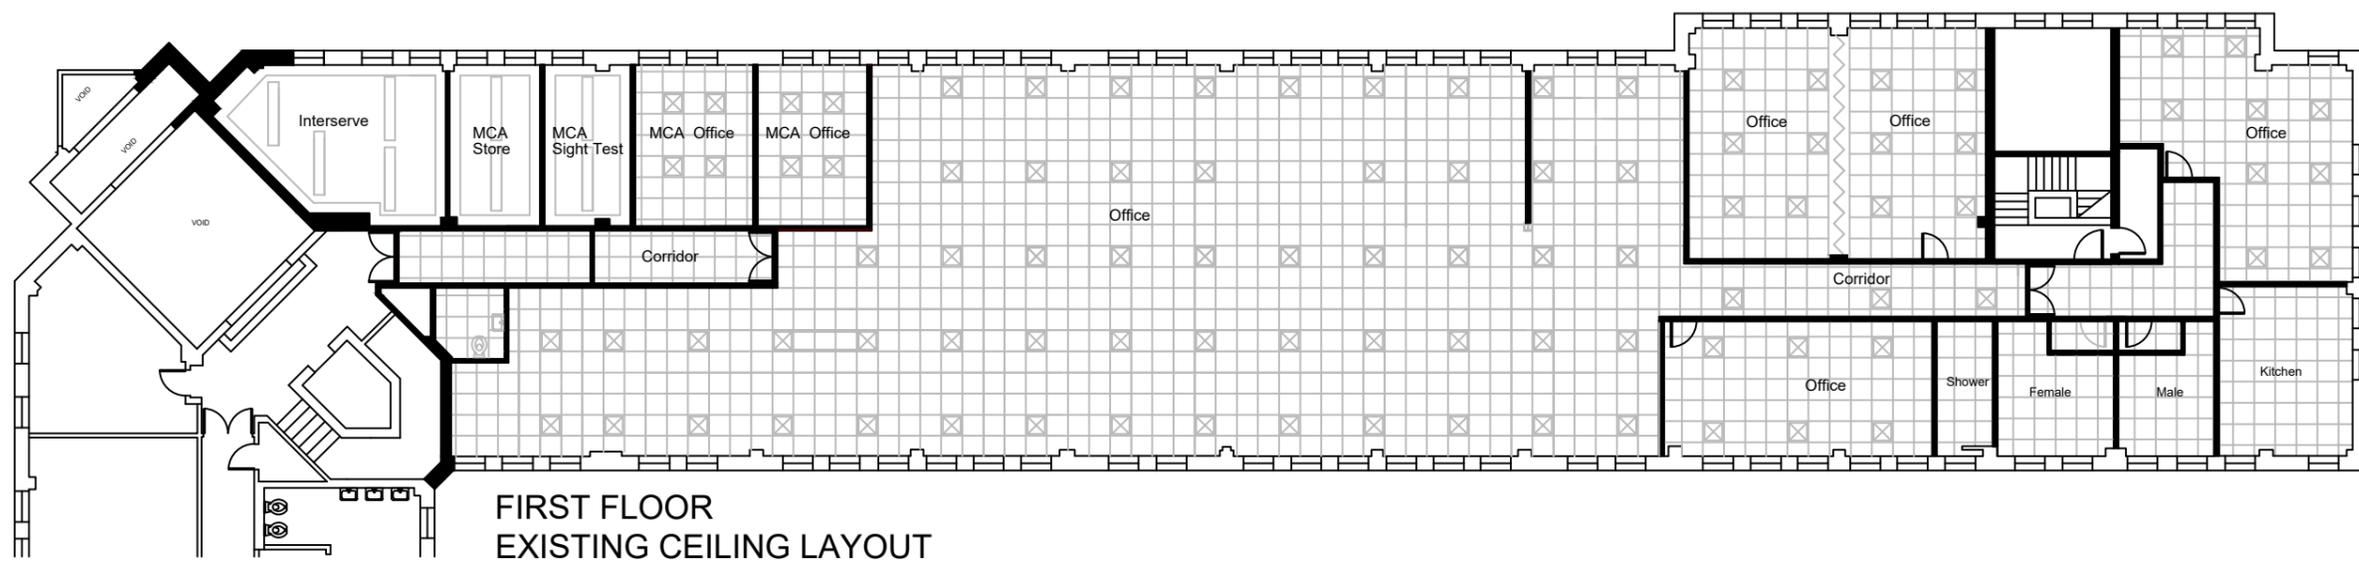


FIRST FLOOR
EXISTING CEILING LAYOUT

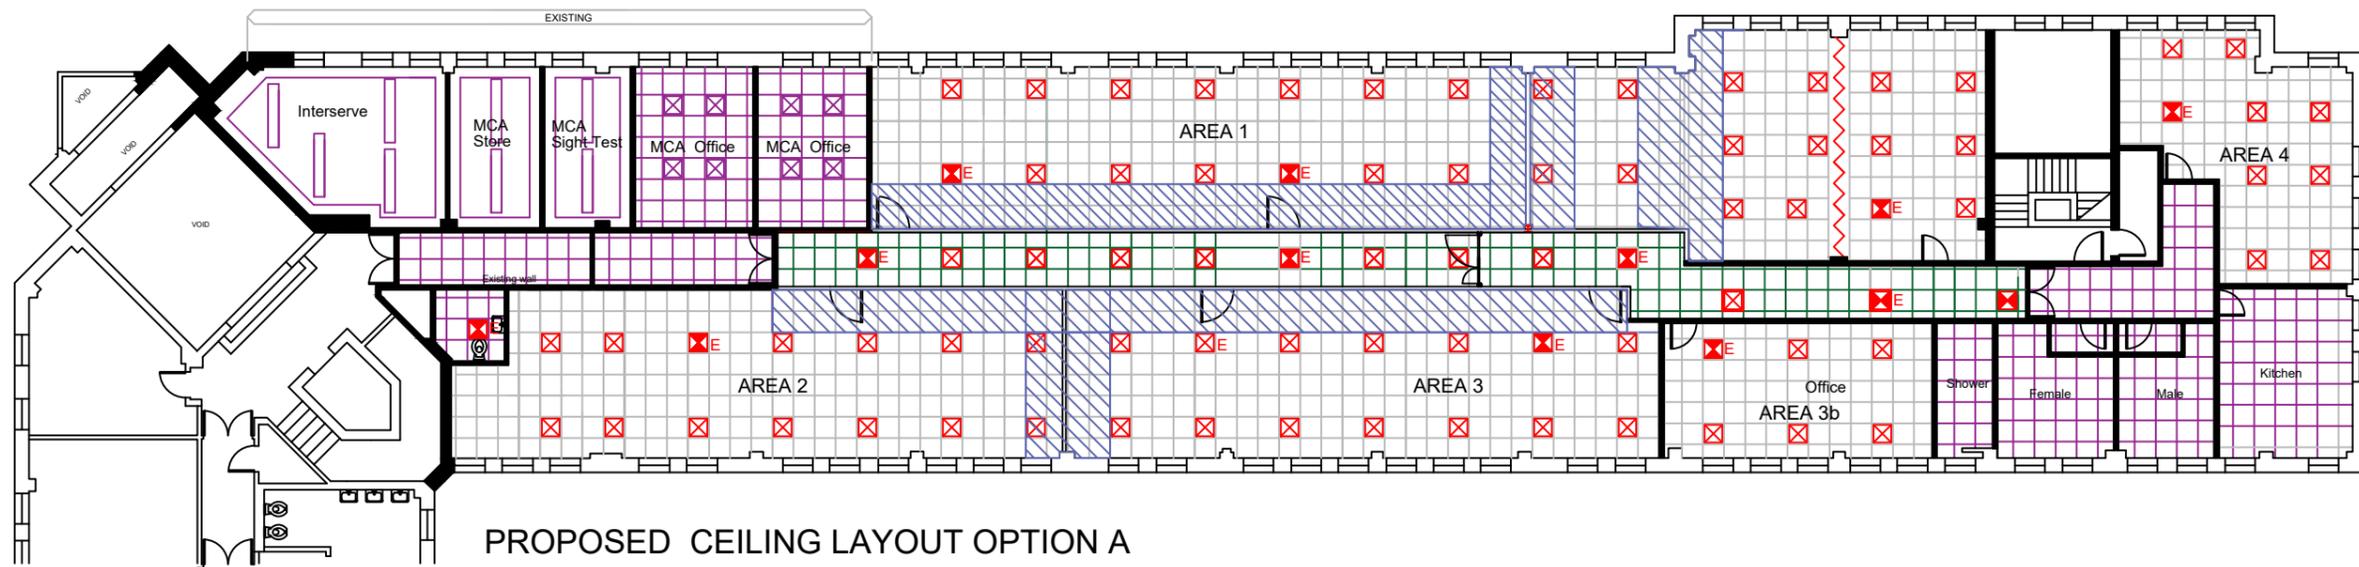

PROPOSED CEILING LAYOUT OPTION A

- Ceilings**
-  Existing Ceilings to remain.
 -  Existing Ceilings to remain.
 -  Proposed new ceilings to new corridor area
 -  Areas of existing ceiling removed to allow installation of new corridor partitions. Reinstated after.

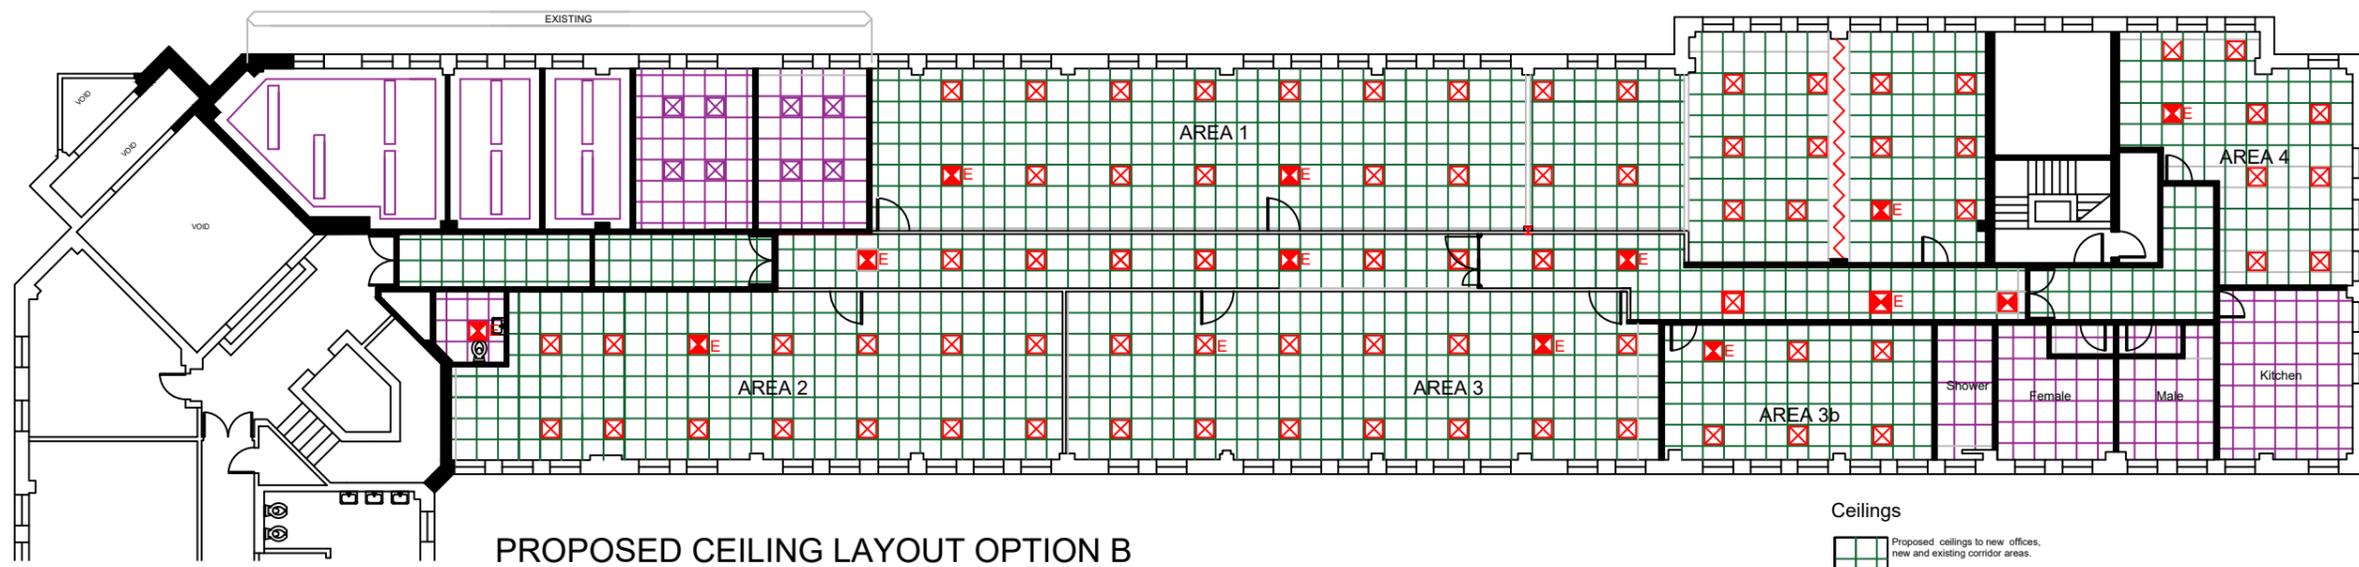

PROPOSED CEILING LAYOUT OPTION B

- Ceilings**
-  Proposed ceilings to new offices, new and existing corridor areas.
 -  Existing ceilings to remain.

Rev.	Description	By	Date

Client
Maritime Coastguard Agency

Project
**Crosskill House
Beverley**

Drawing Title
**Proposed Ceilings
First Floor**

Drawing No. **LEBS0806/FF/02**

Scale **1:100 @ A1** Original Sheet Size A1

Drawing Status	
Drawn CD	Checked
Date 01/17	Rev. A

