

- NOTES**
1. THIS IS AN AUTOCAD DRAWING AND SHOULD NOT BE AMENDED BY HAND.
  2. DO NOT SCALE FROM THIS DRAWING; USE STATED DIMENSIONS ONLY.
  3. ALL DIMENSIONS ARE IN METERS UNLESS OTHERWISE STATED.
  4. THIS DRAWING SHOULD BE PRINTED AND READ IN COLOUR ONLY.
  5. FOR DETAILS OF GDPR SURVEY SPECIFICATION, REFER TO THE SCOPE OF WORKS. HE570129C-KIER-VGN-A36\_ML-SP-CH-0002.
  6. THE UTILITIES INDICATED ON THIS DRAWING HAVE BEEN PREPARED FOR INFORMATION ONLY AND SHALL NOT BE USED FOR SITE INVESTIGATION/CONSTRUCTION OR LOCATING SERVICES ON SITE.
  7. KIER TAKES NO RESPONSIBILITY FOR THE ACCURACY OF COMPLETENESS OF THE INFORMATION SHOWN ON THIS DRAWING WHICH HAS BEEN COMPILED FROM PLANS PROVIDED BY THE STATUTORY UNDERTAKERS. THE LOCATION OF ALL SERVICES MUST BE CONFIRMED WITH THE RELEVANT SERVICE PROVIDER PRIOR TO UNDERTAKING ANY WORKS.
  8. FOR STATUTORY UNDERTAKERS APPARATUS PLAN. REFER TO DRAWING TO DWG HE570129C-KIER-HLG-A36\_ML-DE-EO-0100\_04.

- KEY**
- EXISTING GPR SURVEY LOCATION
  - PROPOSED GPR SURVEY QUANTITY - 63.723m<sup>2</sup>
  - VEGETATION CLEARANCE QUANTITY - 3.690m<sup>2</sup>
  - EXISTING LIGHTING COLUMNS
  - EXISTING ILLUMINATED SIGNAGE
  - EXISTING NON-ILLUMINATED SIGNAGE

**RESIDUAL DESIGN HAZARDS**



THE FOLLOWING HAS BEEN COLLECTED FROM THE PRE-CONSTRUCTION INFORMATION AND HIGHLIGHTS KNOWN RESIDUAL HAZARDS.

**KEY**

- HS# = HEALTH AND SAFETY RISK REFERENCE NUMBER
- E# = ENVIRONMENT RISK REFERENCE NUMBER

**SIGNIFICANT CDM HEALTH & SAFETY RISKS**

- HS-01. OVERBRIDGE - LIMITED HEADROOM
- HS-02. UNDERBRIDGE - WORKING AT HEIGHT
- HS-03. OVERHEAD TELECOM CABLES
- HS-04. OVERHEAD ELECTRICITY CABLES

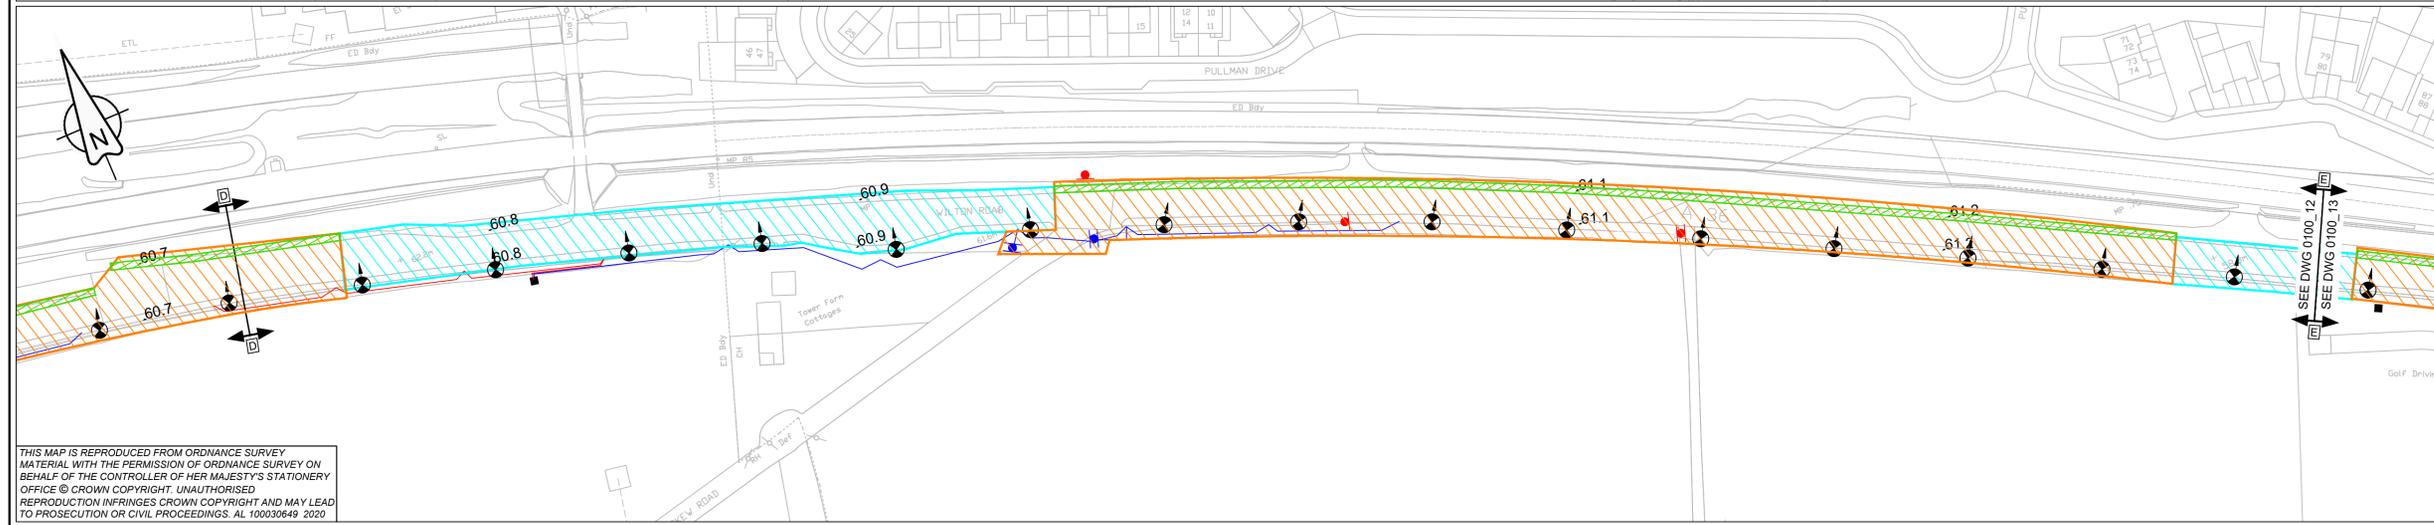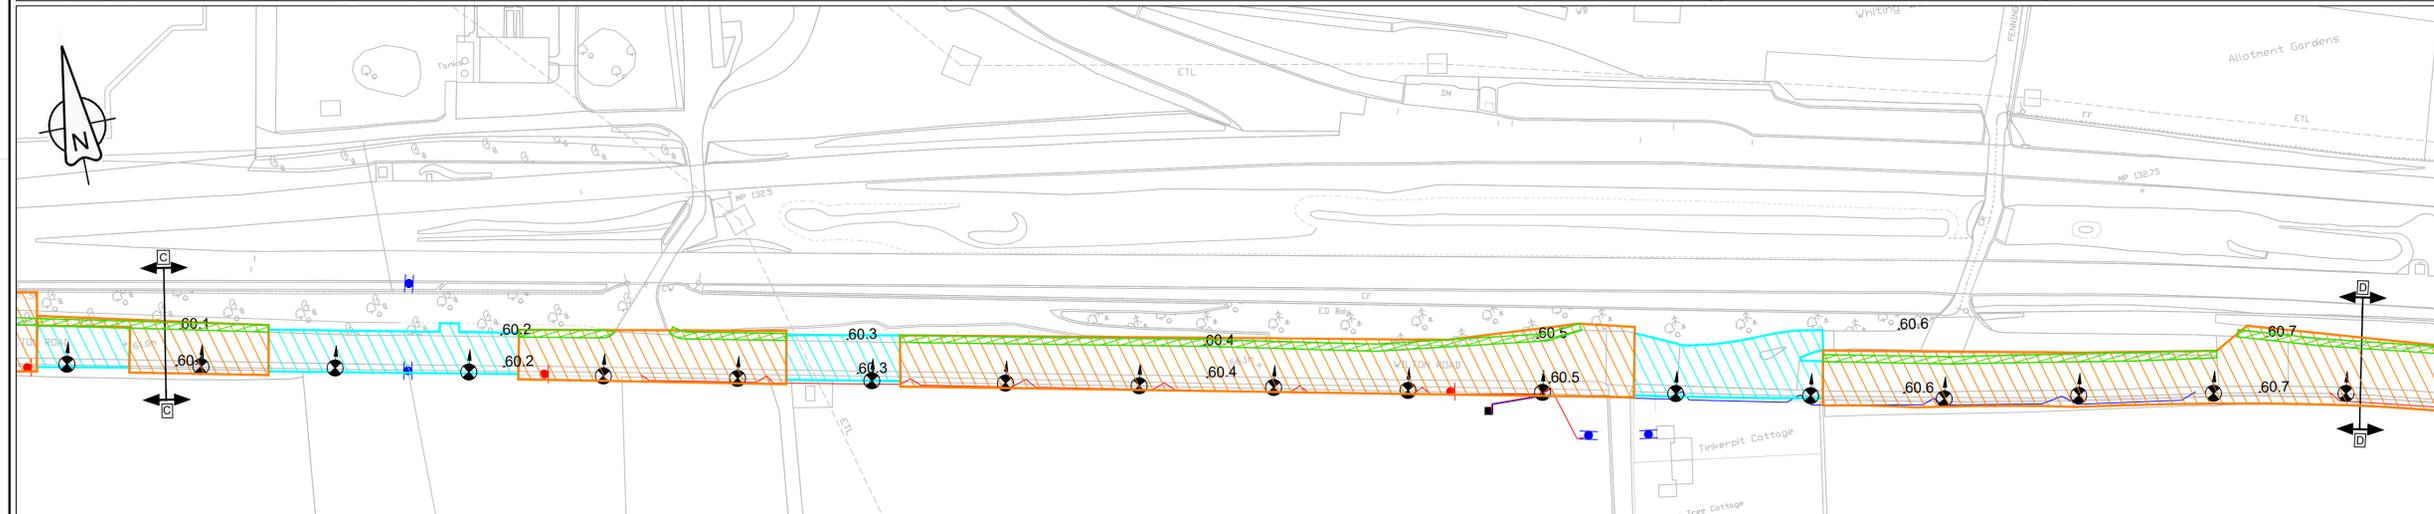

THIS MAP IS REPRODUCED FROM ORDNANCE SURVEY MATERIAL WITH THE PERMISSION OF ORDNANCE SURVEY ON BEHALF OF THE CONTROLLER OF HER MAJESTY'S STATIONERY OFFICE © CROWN COPYRIGHT. UNAUTHORISED REPRODUCTION INFRINGES CROWN COPYRIGHT AND MAY LEAD TO PROSECUTION OR CIVIL PROCEEDINGS. AL 100030649 2020



CLIENT: highways england  
 AGENT: KIER  
 SCHEME NAME: A36 ST PAULS TO SKEW BRIDGE LIGHTING  
 DRAWING TITLE: GROUND PENETRATING RADAR SURVEY PLAN  
 SHEET 2 OF 3

DRAWN: MT	SCALE: 1:1000	DRAWING STATUS: WORK IN PROGRESS
DESIGN: MT	DIMENSIONS: m	PRELIMINARY DRAWING
CHKD: JH	ORIG DWG SIZE: A1	EXTERNAL ISSUE
APPD: DRS	COPYRIGHT © KIER	AS-BUILT
DATE: 30/07/20		
SUITABILITY: S2	FOR INFORMATION	

C1	FOR INFORMATION	JH	DRS	30/07/2020
REV	DETAILS	CHKD	APPD	DATE

DRAWING NUMBER	SCHEME REFERENCE No.
PROJECT   ORIGINATOR   VOLUME	570129C
570129C - KIER - VGN	
A36_ML_Z - DE - EO - 0100_15	REVISION
LOCATION   TYPE   ROLE   NUMBER	C 1