


Detail K as Existing

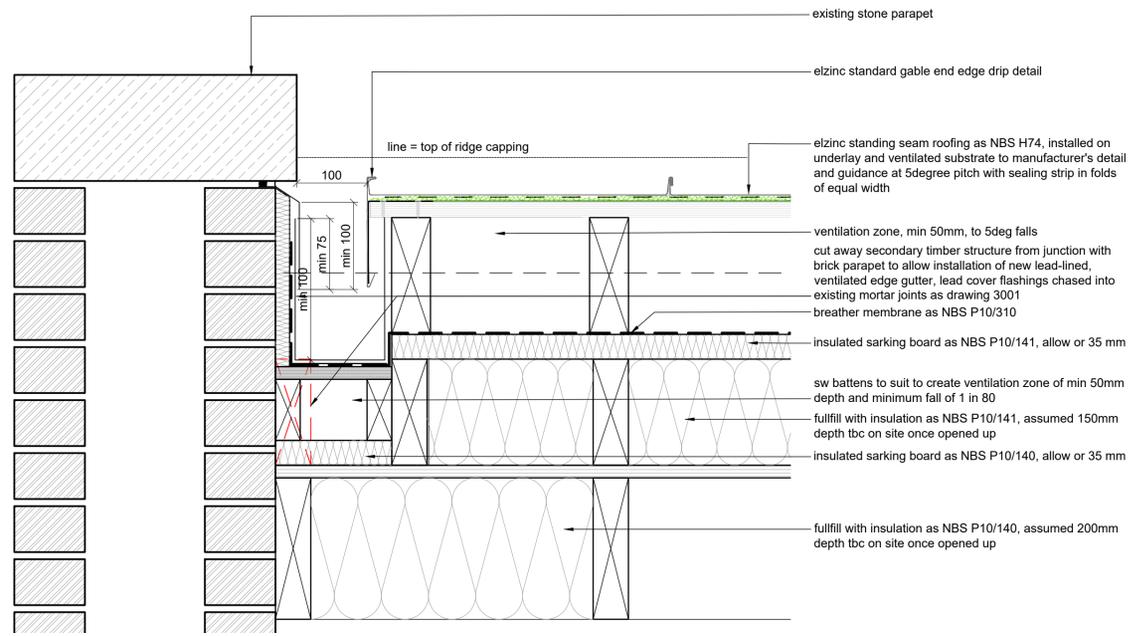


Detail K1 as Proposed (preferred option)

NOTES

All to be read in conjunction with plans, details and NBS specification.


Refer to M&E and SE drawing and specification for further information.

All lead details to conform with guidance and recommendation of the LSTA: Rolled Lead Sheet, The complete manual.

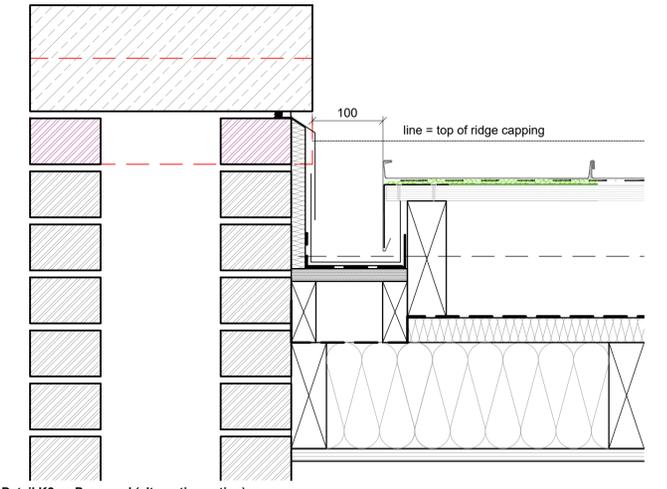


Detail K2 as Proposed (alternative option)


**should site investigations reveal only a single layer of structure, allow for creation of ventilated lead gutter detail on top of structure and raising the parapet height by 1 no brick matching existing to allow minimum required height for lead upstands and counterflashings and chasing into mortar joints
final solution to be determined following opening up

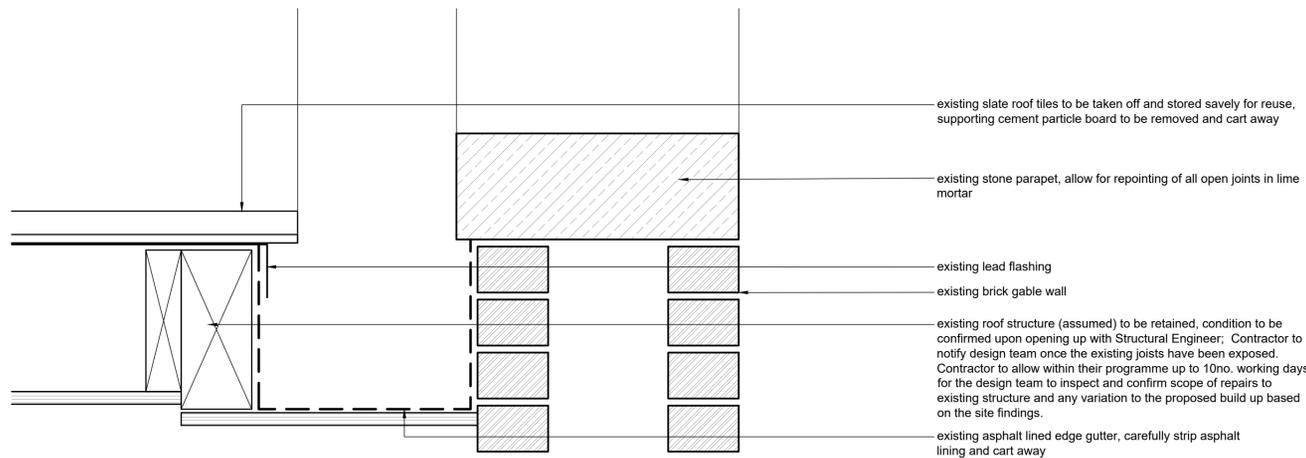


Detail J as Existing

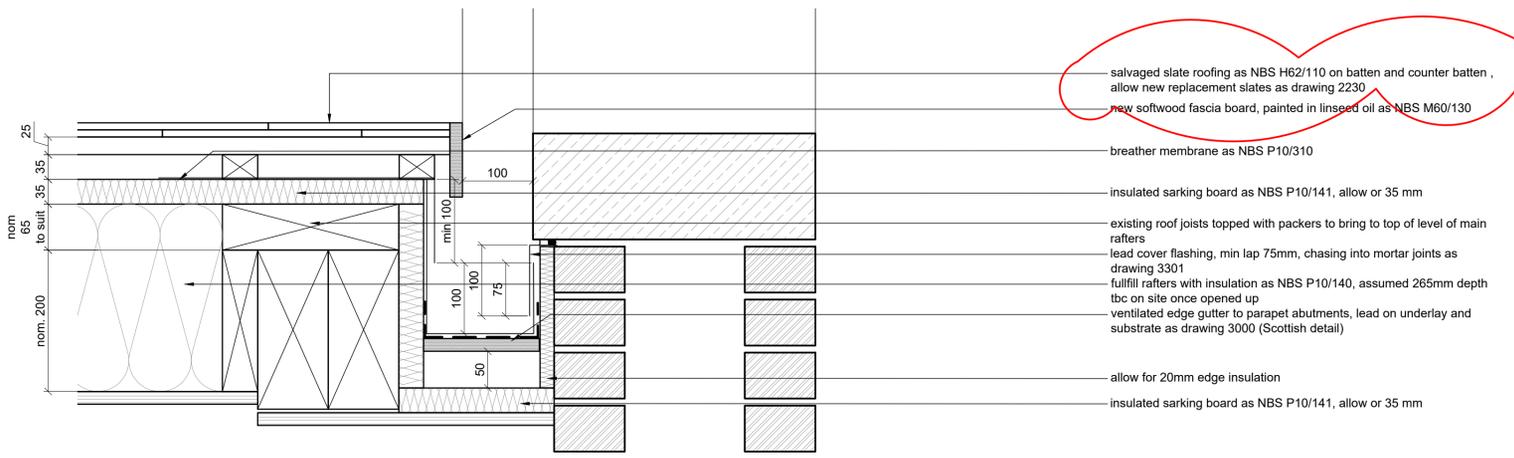


Detail J as Proposed

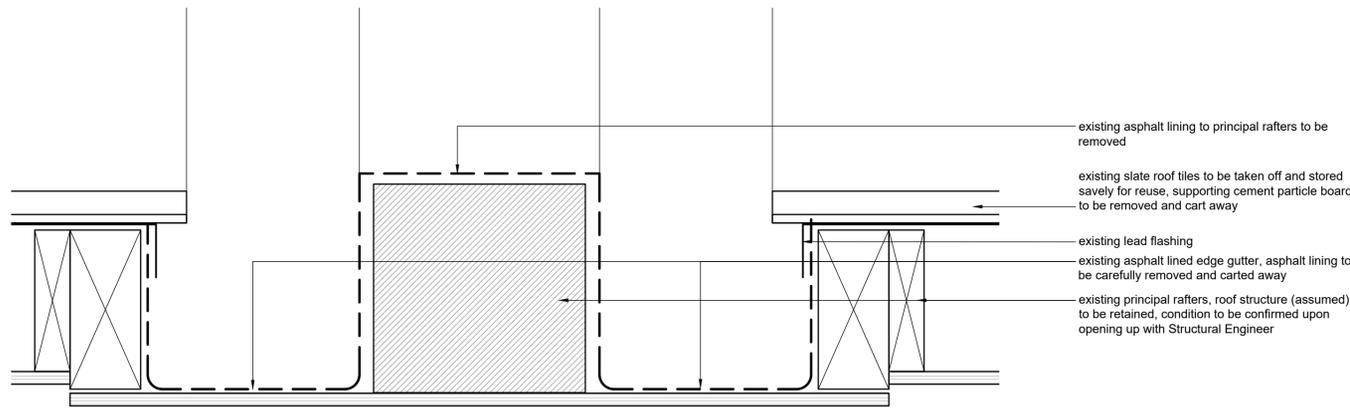

Detail H as Existing

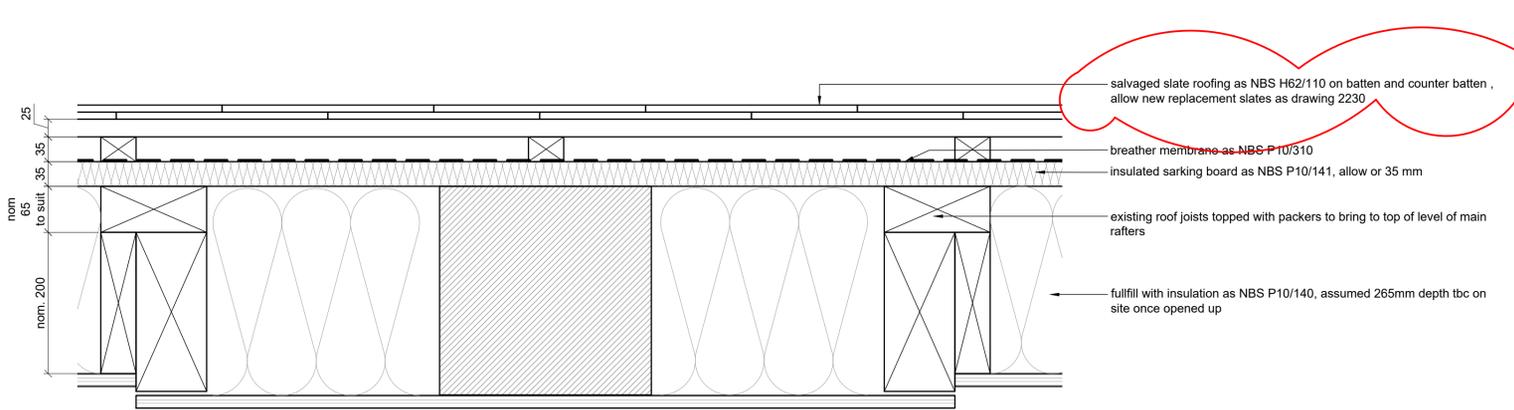

Detail H as Proposed

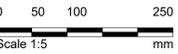

Notes

- Any dwg format drawing is to be read in conjunction with and at the scale of the accompanying pdf.
- Where colours other than black or grey are used, the drawing must be plotted in colour.
- For status 'C' (Construction) drawings all dimensions are to be checked on site by the contractor, scaling is for Local Authority purposes only.
- Unless otherwise indicated, all dimensions are in millimeters.
- All information on this drawing is to be read in conjunction with the relevant Donald Insall Associates specification and trade contractors' drawings and information by specialists.
- In the event of any discrepancy, please contact us immediately.
- This drawing may contain survey information by others and is to be used solely for the purposes for which it was issued.
- These are uncontrolled documents issued for information purposes only. If you have any queries regarding the drawings, please contact DIA immediately.
- Please note DIA cannot be held responsible for any errors arising from changes made to an uncontrolled dwg file.

© 2019 DONALD INSALL ASSOCIATES LTD

Rev	Date	Dwn	Auth	Revision
4	15-10-20	FXS	MTO	salvaged slate annotation updated
3	17-09-20	FXS	MTO	indicative gutter support added, NBS references updated
2	04-09-20	FXS	MTO	edge gutter details added, annotations updated
1	27-08-20	FXS	MTO	zinc details added for discussion with manufacturer
0	21-08-20	FXS	MTO	Initial Issue for costing and coordination

Rev	Date	Dwn	Auth	Revision
4	15-10-20	FXS	MTO	salvaged slate annotation updated
3	17-09-20	FXS	MTO	indicative gutter support added, NBS references updated
2	04-09-20	FXS	MTO	edge gutter details added, annotations updated
1	27-08-20	FXS	MTO	zinc details added for discussion with manufacturer
0	21-08-20	FXS	MTO	Initial Issue for costing and coordination

Donald Insall Associates
Chartered Architects and Historic Building Consultants

Walker Art Gallery, Liverpool

Roof 20
detail J + K + H

Project	WAGL.01	No	3305
Scale (A1)	1:5	Status	D
		Revision	4

Y Becws, Pool Lane
Conwy LL32 8PZ
(+44) 01492 592 378
conwy@insall-architects.co.uk