
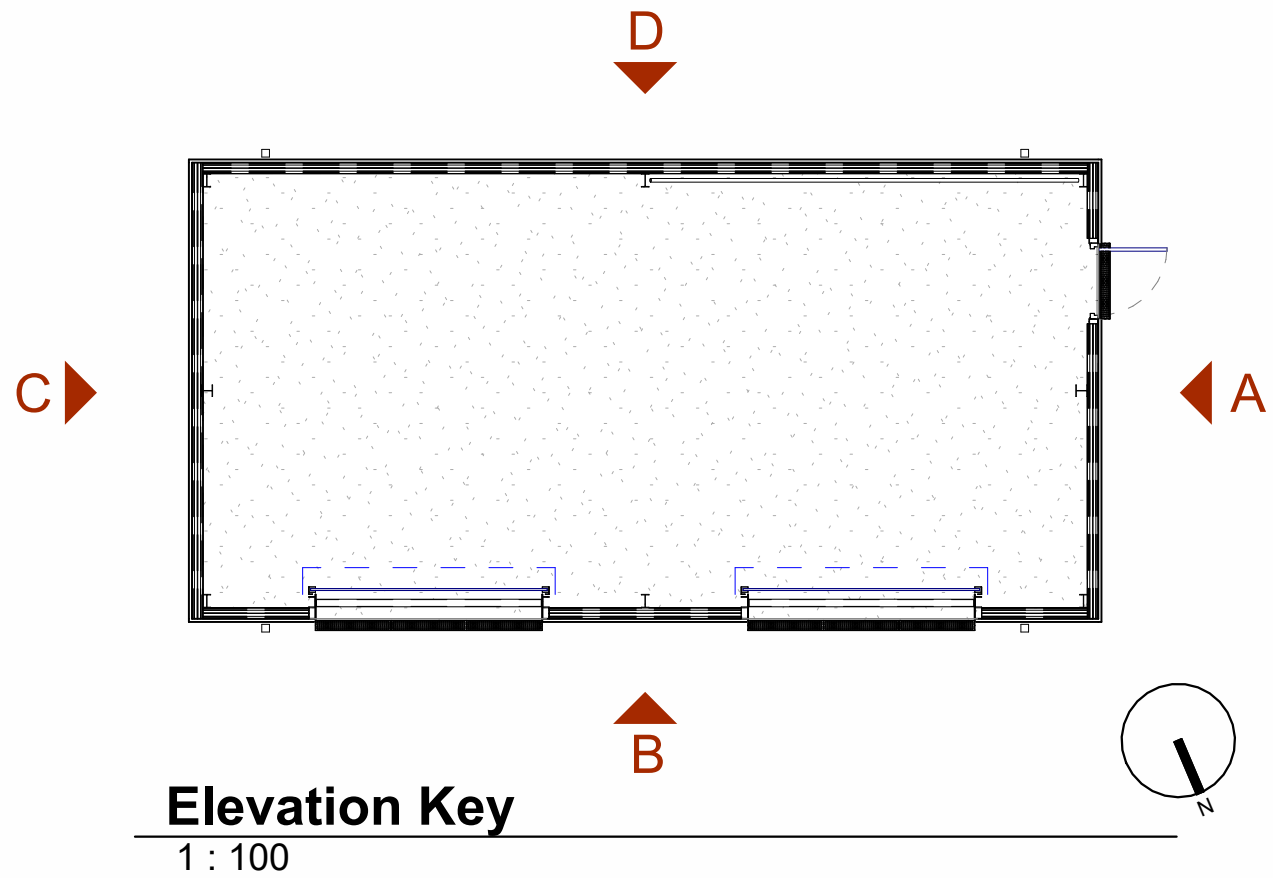
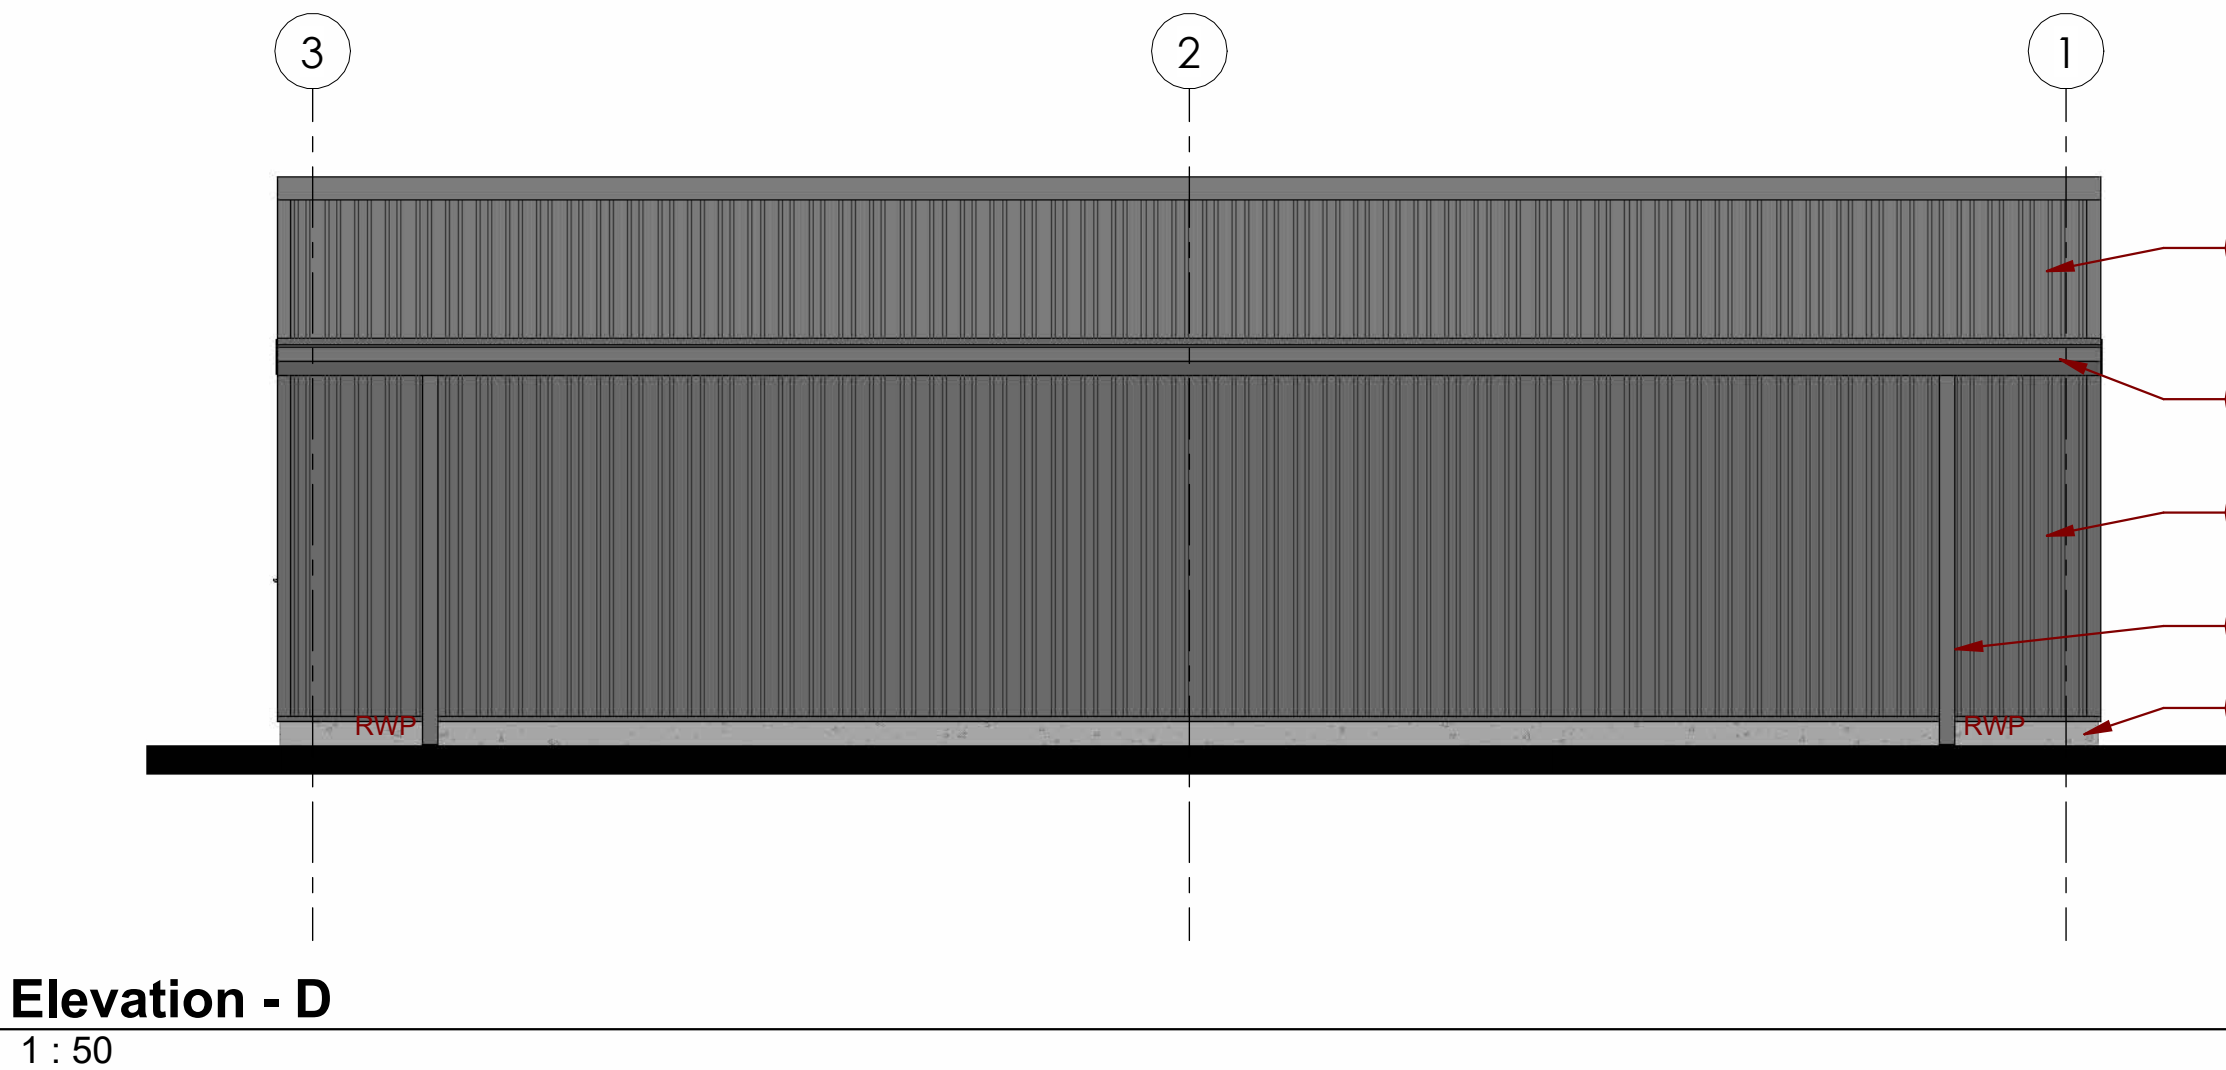
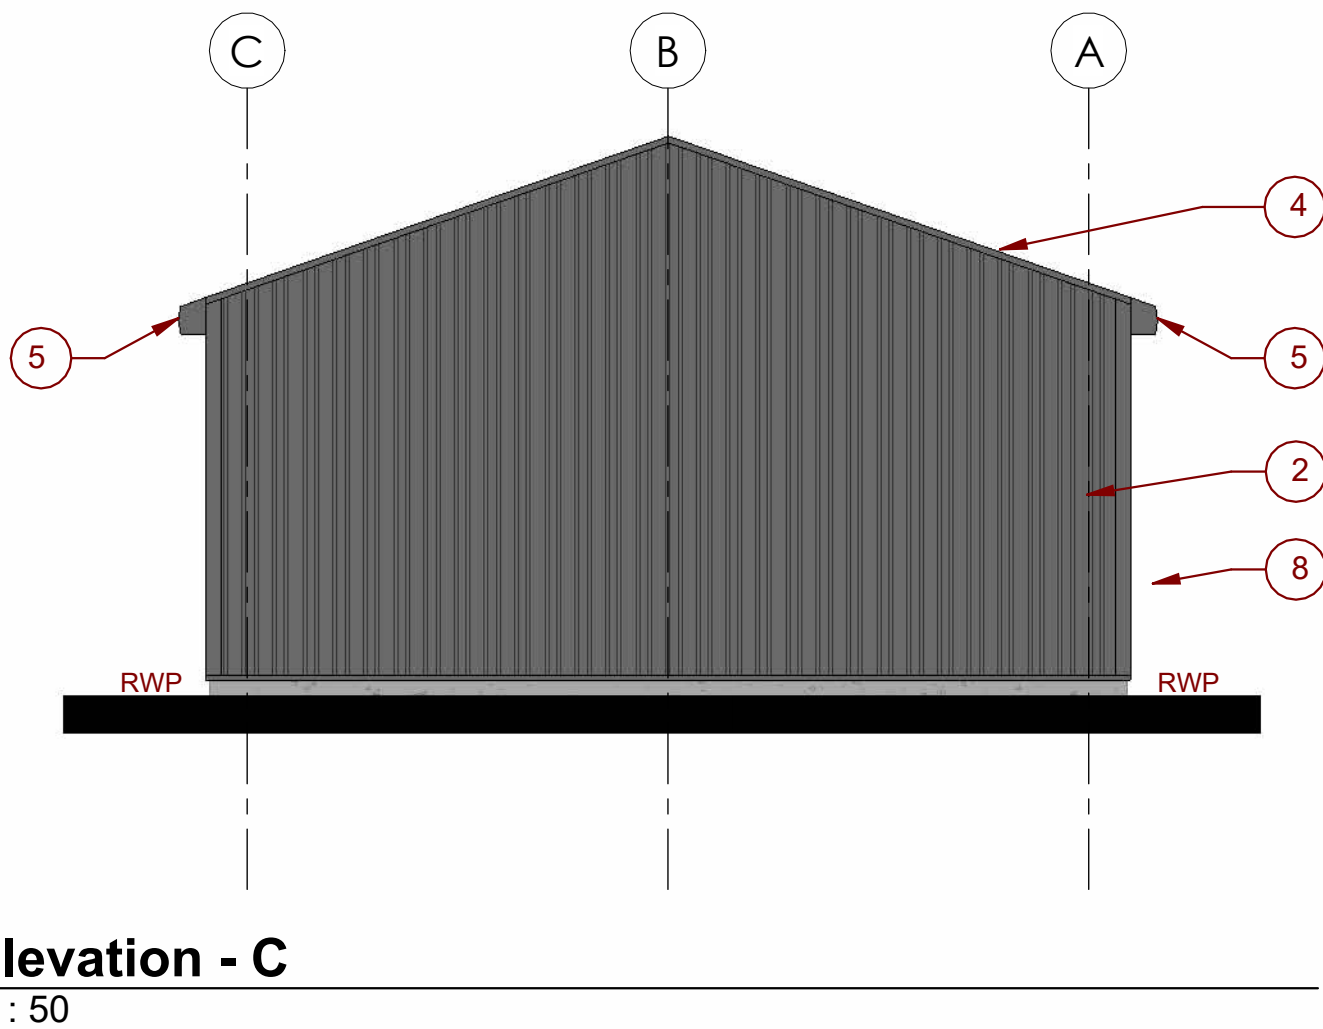
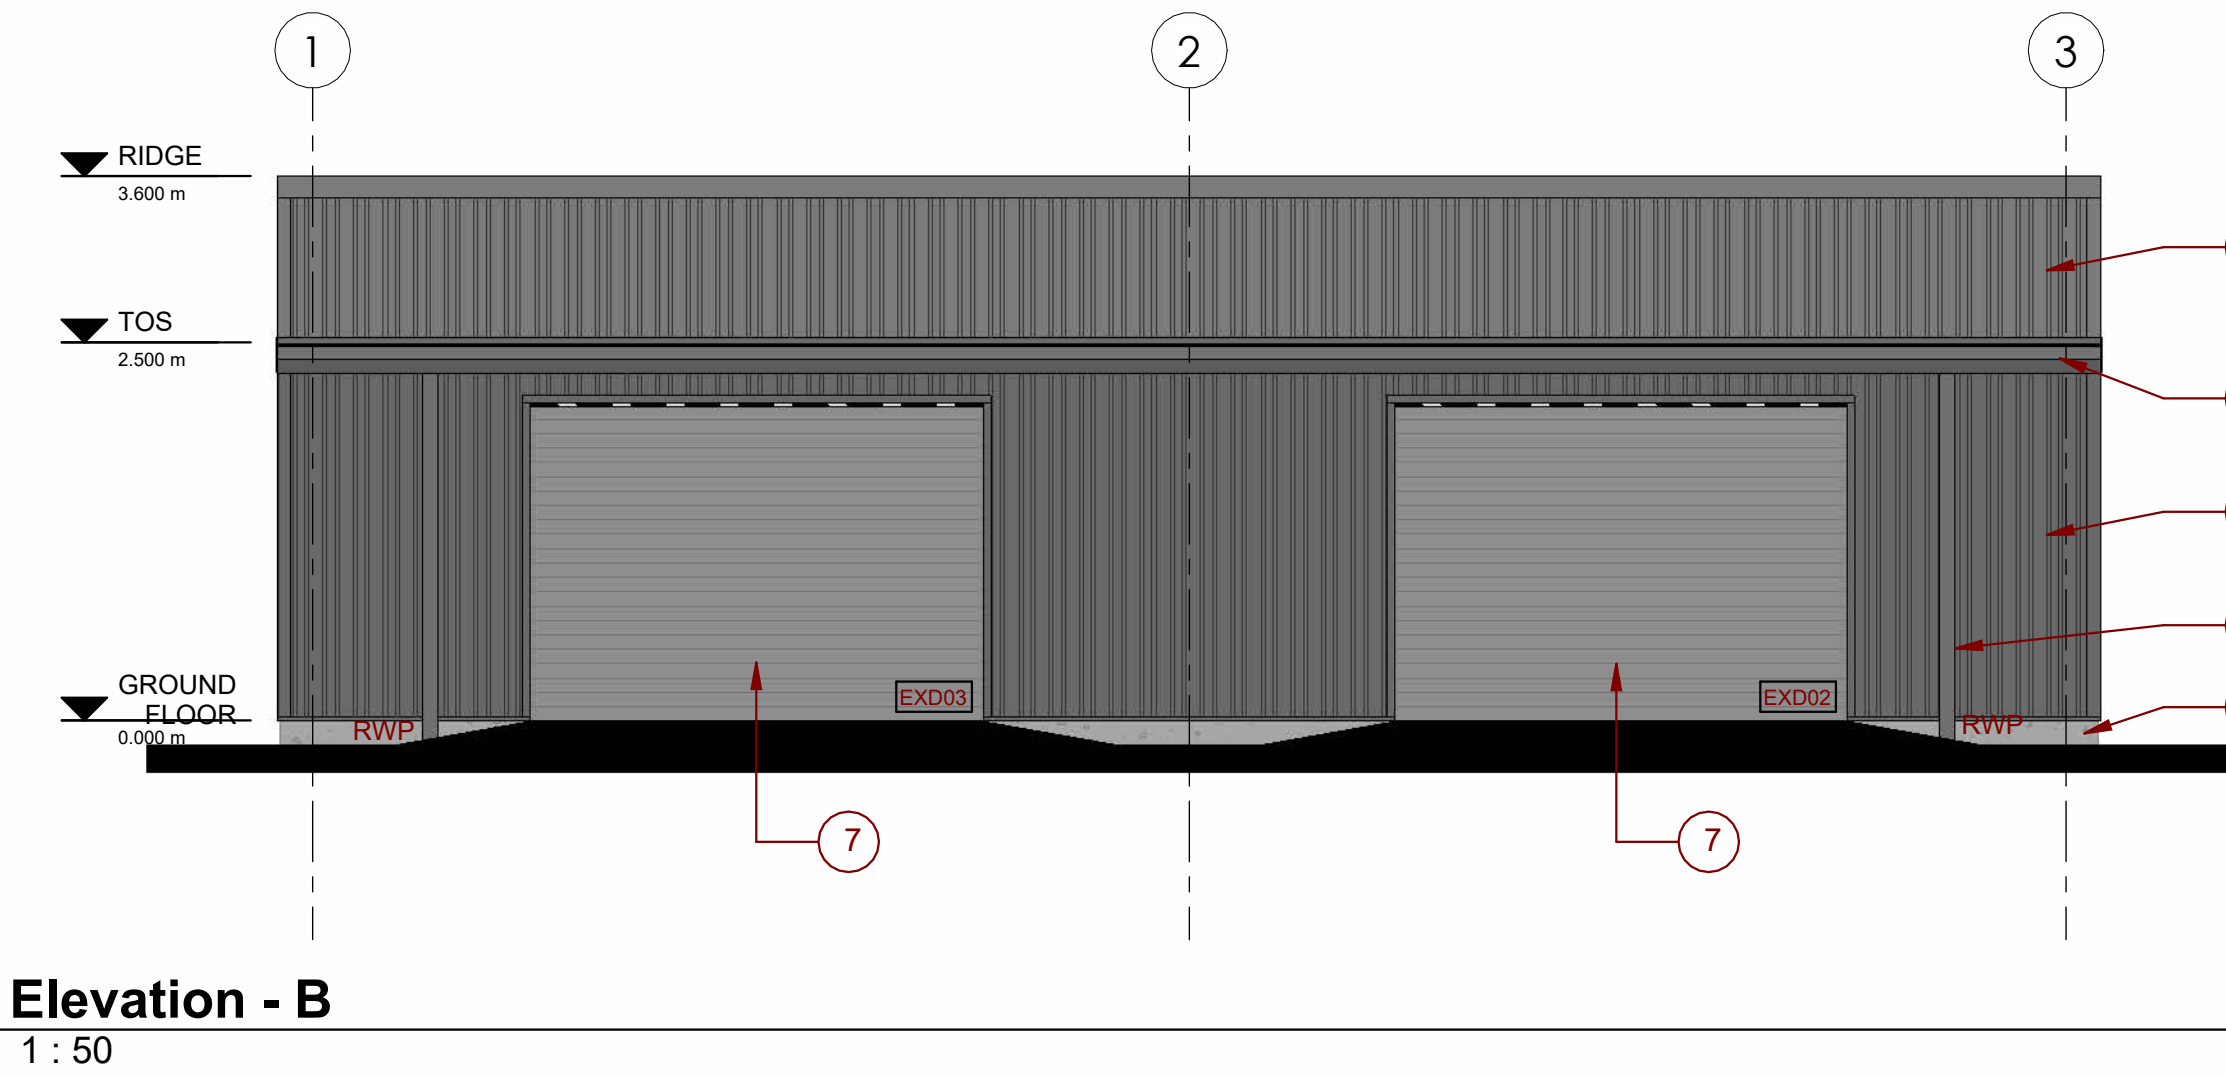


- 1 Slab to Storage Area:
200mm thick concrete ground bearing slab, to SE Details
1200 gauge DPM on sand blined, Min. 200mm thick compacted clean crushed imported Type1 subbase. Refer to SE drawings for details.
- 2 40mm Tata Trisomet Wall insulated sandwich panel vertical cladding system - U-value: 0.46 W/m²K. External facing material: Colorcoat HPS200 Ultra or Colorcoat Prisma pre-finished steel. 0.5 mm nominal thickness. External profile: 32 mm high trapezoidal profile with a 333 mm pitch. Internal facing material: Colorcoat® High Reflect or Colorcoat® PE 15 pre-finished steel using hot-dip galvanised steel substrate. Internal profile: Lightly planed. Core insulation: PIR closed cell foam (CFC and HCFC free, zero ODP and GWP. One fix construction to cladding rail system
Guidance for specification option:
System depth: 40 mm.
System weight: 9.23 kg/m²
Fire performance: : LPS1181 Grade EXT-B Certificate No. 460a/29. The internal surface of the panel complies with a Class B s2 d0 rating in accordance with BS EN 13501-1.
- 3 Kingspan multibeam M145065120 cladding rails, 1000mm centres, to be confirmed by cladding manufacturer and SE.
- 4 Roof Cladding
Kingspan M145065120 Purlins, centres to be confirmed by cladding manufacturer and SE.
Tata Trisomet External trapezoidal insulated roof panel system. Colorcoat Prisma pre-finished steel. 40mm thickness to achieve 0.46 W/m²K U' value.
All fixings, flashings etc in line with manufacturers system requirements
- 5 Tata Eaves line gutter. Colour to match cladding (tbc)
All fixings in line with manufacturers system requirements

- 6 Strongdor Securidor S2 44mm doors to LPS 1175 (SR2) single & double leaf variants.
Polyester powder coated finish, colour TBC
Ironmongery: Mico Modular and MSR Tindall hardware for personnel and fire exit requirements
Leading edge to have Integral security Astragal
12.7mm Aluminium Threshold
4No (per leaf) Stainless steel dog bolt hinges (Matt Silver Finish)
Weather seals to all sides
Fire exit signage "Push Bar to Open" - Internal, signage "Fire Exit Keep Clear" - External
U Value: - 1.6 W/m²K
- 7 Roché 95 steel security roller shutter door. Double skinned steel with polyurethane foam insulating core, 95 mm in height. Bottom slat: Polyester powder coated aluminium with weather seal. Certified to LPS1175 Security Rating 2
Clear opening 3000mm W x 2100mm H
Face fixed to PFC structural frame, to SE engineers design.
Finish :- Powder coated finish, colour TBC
- 8 100x100 square galvanised Steel rainwater down pipes, polyester powder coated colour to match cladding, RAL colour tbc
- 9 Aco F900 Heavy duty channel drain across each vehicle roller shutter door threshold. Aco D400 channel drains across personnel entrance and fire exit doors. To be connected to the surface water drainage system. Fitted in line with Manufacturers recommendations and specifications
- 10 Watco Epoxy Anti Slip Resin floor paint, colour light grey.

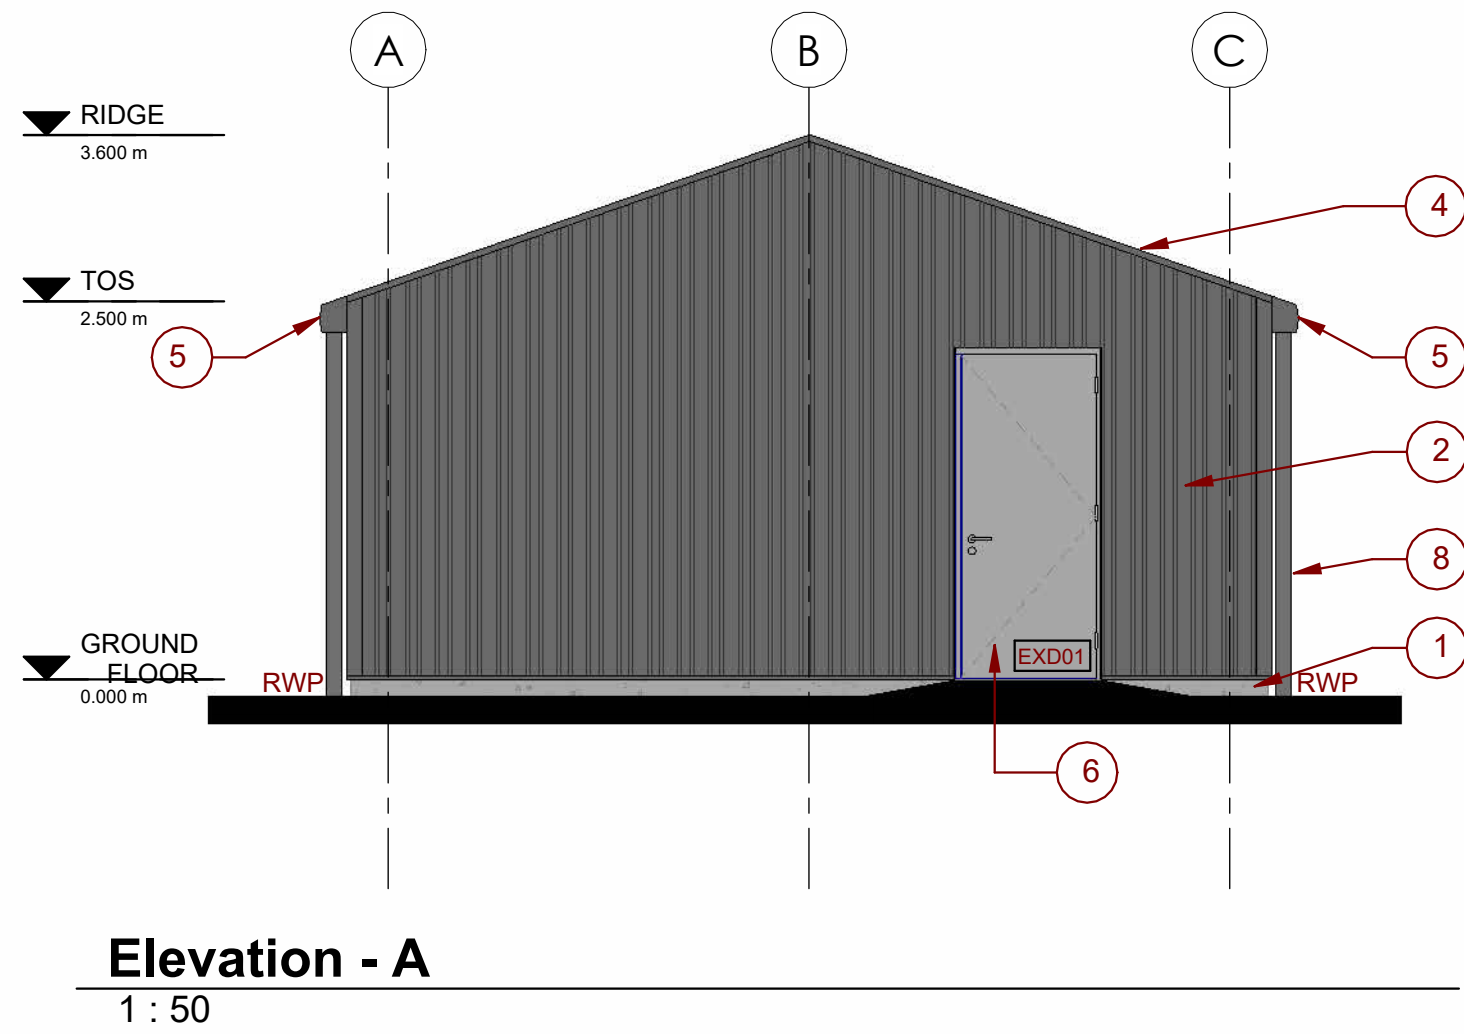

DISCLAIMER NOTES:

DO NOT SCALE THIS DOCUMENT - USE FIGURED DIMENSIONS ONLY

ALL DIMENSIONS MUST BE CHECKED ON SITE PRIOR TO COMMENCEMENT OF ANY RELATED WORKS.

THIS DOCUMENT IS COPYRIGHT OF THE ORIGINATOR, IT MUST NOT BE ALTERED, REPRODUCED OR DISTRIBUTED WITHOUT PRIOR CONSENT.

THIS DOCUMENT MUST BE READ IN CONJUNCTION WITH ALL SUPPORTING DOCUMENTS PRODUCED BY THE ORIGINATOR AND OTHER PROJECT DISCIPLINES.

OS MAPPING OBTAINED FROM PROMAP LICENCE No. 100022432
REPRODUCED BY BERRYS UNDER OS LICENCE No. 100003668

THIS MODEL IS SUPPLIED FOR INFORMATION AND COORDINATION PURPOSES ONLY, AND CANNOT BE RELIED UPON FOR ACCURATE CONSTRUCTION, SPECIFICATION, OR COMMERCIAL INFORMATION - THIS SHOULD BE OBTAINED FROM THE SUPPORTING PROJECT DOCUMENTATION

NORTH POINT:

ORIGINATING OFFICE

BERRYS
42 HEADLANDS
KETTERING
NORHAMPTONSHIRE
NN15 7HR
01536 412464

www.berrys.uk.com

REV	DESCRIPTION	BY	CHKD	DATE
-----	-------------	----	------	------

BERRYS

STATUS: TENDER

CLIENT: WITNEY TOWN COUNCIL

PROJECT: WEST WITNEY SPORTS GROUND - NEW DEPOT

TITLE: STORAGE BUILDING
PROPOSED ELEVATIONS

SCALE @ A1:	MODELLED BY:	CHECKED BY:	DATE:
As indicated	TH	DH	29/05/25

DRAWING No:

PROJECT:	ORG:	LEVEL:	TYPE:	DIS:	NUMBER:	REV:
KA53125	BRY	XX	EL	A	0210	