


NOTES:
1. DO NOT SCALE FROM DRAWING.
2. ALL DIMENSIONS TO BE CHECKED ON SITE PRIOR TO COMMENCEMENT OF WORKS.
3. THIS DRAWING IS COPYRIGHT TO LEICESTERSHIRE FIRE AND RESCUE.
4. PERSONNEL SHOULD NOTE RELEVANT ITEMS REGARDING THE CONDITION OF THE EXISTING STRUCTURE CONTAINED WITHIN THE HEALTH & SAFETY FILE SHOULD THIS BE AVAILABLE

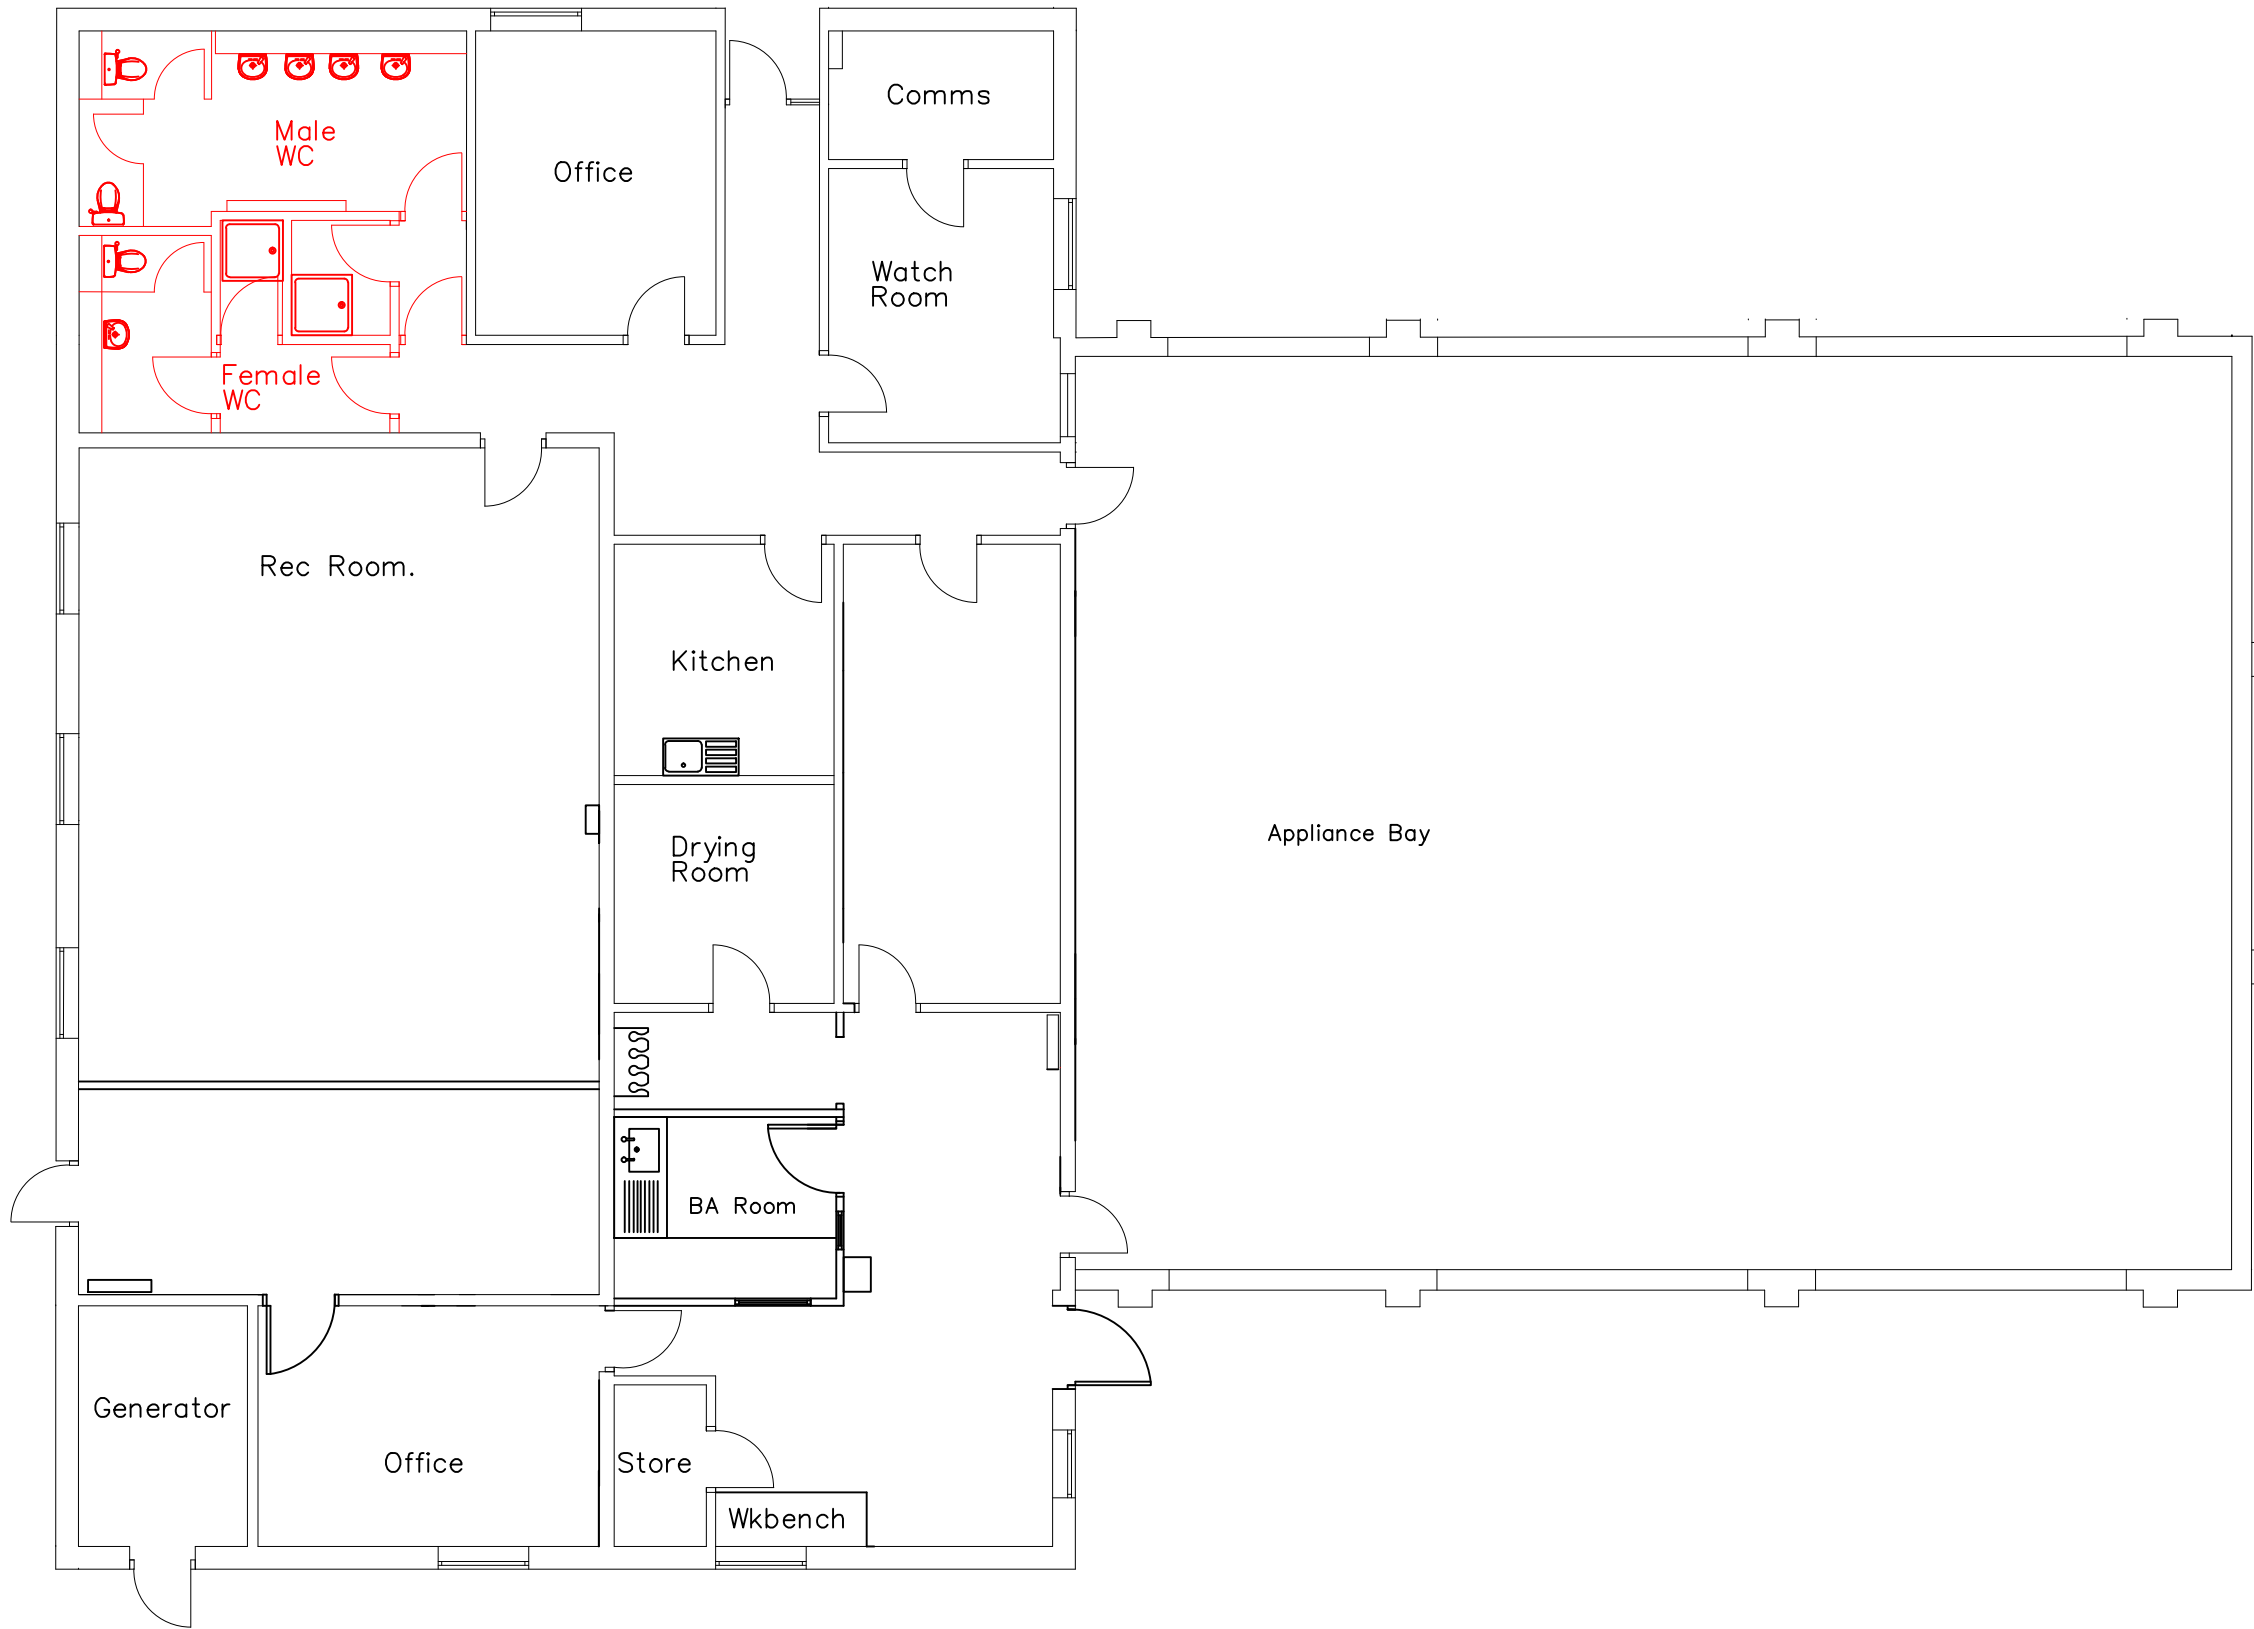

| | | |
|--------------------------------------------------------------------------------------|------------|---|
| LEICESTERSHIRE FIRE and RESCUE SERVICE PREVENTING PROTECTING RESPONDING | | |
| ? | | |
| REVISIONS | | |
| LEICESTERSHIRE FIRE and RESCUE SERVICE | | Estates Department Leicestershire Fire and Rescue Headquarters Geoff Monk Way Birstall TEL: 0116 2872241 |
| PROJECT NUMBER | | |
| PROJECT TITLE | | |
| Market Harborough Fire Station | | |
| TITLE | | |
| Proposed WC Removal Layout | | |
| DRAWING No | REV | SCALE |
| P/HARB/DC/16/115 | | 1:100@A2 |
| DRAWN BY | DATE | |
| DC | 14/11/2016 | |
| CHECKED BY | SIZE/PLOT | A2 |
| UERN | | |