


- Contains OS data © Crown copyright and database right 2015
- Notes:
1. Drawing to be read in with other relevant drawings and specification.
 2. Extents of resurfacing are shown indicatively and are to be confirmed on site prior to commencement.
 3. Path and access point to remain open to the public during the works.
 4. Access point to be kept clear for 24 hour access by Environment Agency.

| Key: | |
|------|----------------------|
| | Property boundary |
| | Works access point |
| | Existing path |
| | Path resurfacing |
| | Drainage improvement |
| | New filter drain |

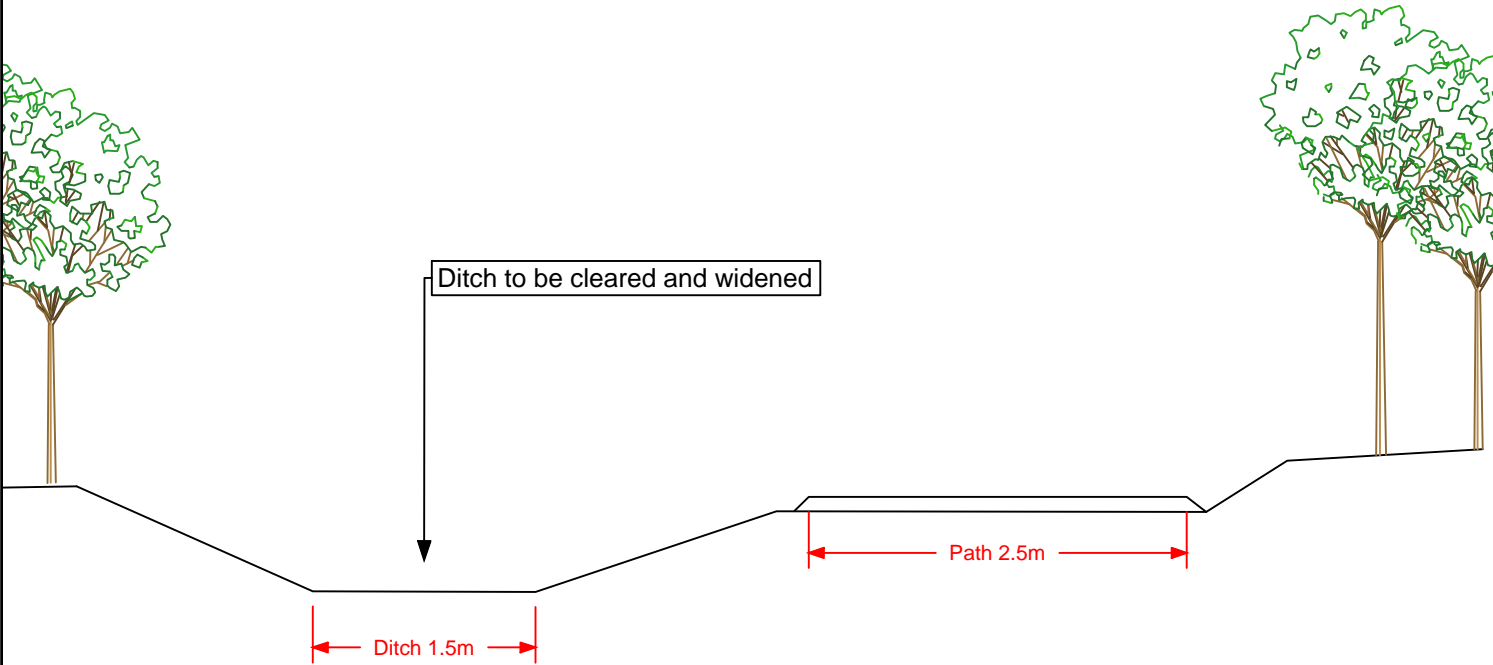


Cross section A-A, facing east - approximate profile
For surfacing specification refer to standard detail SD/01
Not to scale



Image 1
View facing south at end of Athol Road
showing works access point

| Rev | Description | Drawn | Check | Date |
|-----|-------------|-------|-------|------|
| | | | | |
| | | | | |
| | | | | |
| | | | | |



JOIN THE MOVEMENT

2 Cathedral Square, College Green, Bristol BS1 5DD
Tel: 0117 926 8893 www.sustrans.org.uk

Project:

Fallowfield Loop Improvements

Title:

**Athol Road Access
Proposed Path
Improvements**

| | | | |
|--------|----------|------------|--------------|
| Drawn: | Checked: | Date: | Scale at A3: |
| AG | SB | 16/06/2019 | 1:1000 |

Status:

TENDER

| | |
|-----------------------|-----------|
| Drawing No: | Revision: |
| T137-YH-DR-W01 | - |