
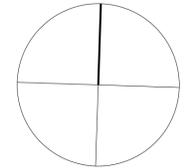
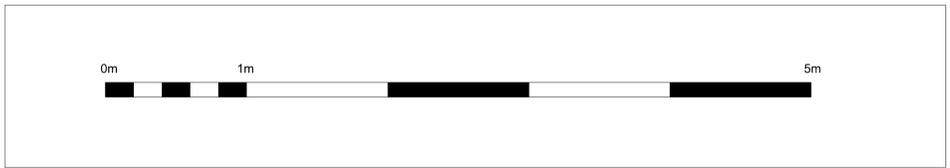


### DRAWING KEY

	NEW SKIM AND PAINTED MF CEILING AS SPEC CL: xxxx
	400MM X 400MM ACCESS HATCH AS SPEC CL: xxxx
	BIRCH PLY CEILING AS SPEC CL: xxxx
	BIRCH PLY ACCESS HATCH AS SPEC CL: xxxx
	ACOUSTIC ABSORPTIVE PANELS AS SPEC CL: xxxx
	SUSPENDED PENDANT LIGHT AS B.H SPEC
	RECESSED SPOT LIGHT AS B.H SPEC
	EXTRACT VENT AS B.H SPEC
	RECESSED STRIP LIGHT AS B.H SPEC

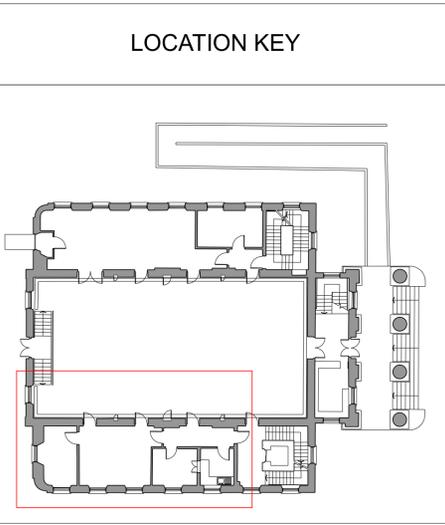

**FalldenCleggBradleyStudios**  
LLP  
Bath Brewery  
Toll Bridge Road  
Bath BA1 7DE  
t 01225 852545  
f 01225 852528  
e bath@fcbstudios.com

First Issue	Issued For Tender	15/11/2020
Amendment		Date
NML EVENTS WELFARE FACILITIES MLK BUILDING Temporary Toilets Proposed Detailed Upper RCP Phase 1 Plan		Job/Drawing No <b>2036/P-221</b> Amendment -
Do not scale	Scale 1:25 (1:50 @ A3)	Date November 2020
	Drawn	
Original printed at A1		All dimensions to be checked on site