
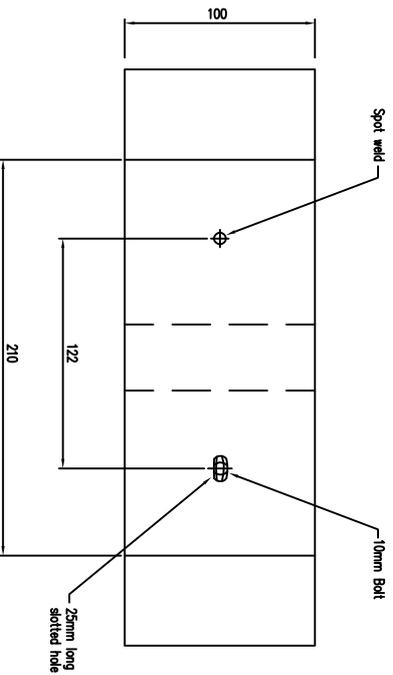


FOOTPATH PLAN

Scale 1:20


PLAN OF CONNECTION : DETAIL 'A'

Scale 1:5

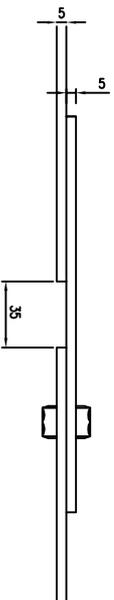

ELEVATION OF CONNECTION : DETAIL 'A'

Scale 1:4

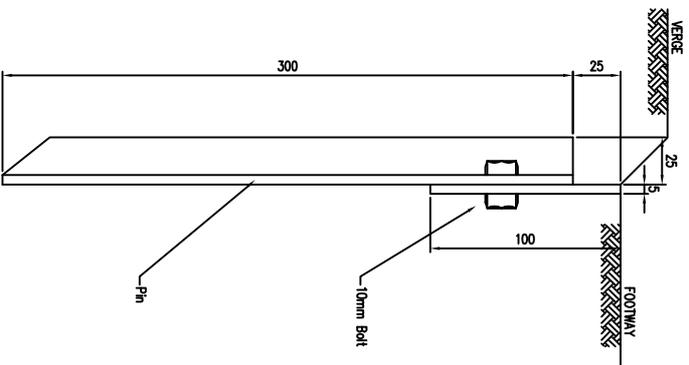

SECTION OF PIN: DETAIL 'B'

Scale 1:4

Notes:

1. All edging plates and pins to be galvanized and protected with two coats of paint to the manufacturers specification and fully painted before completion to give 25years longevity.
2. For radius edgings, allowance for bending should be made.
3. Maximum spacing to between pins to be 1.5m straight sections and 1m for curved sections



SECTION REF:	Edging	Drawing Number: PS/LDG/1011/43
DRAWN BY:	PBA	
APPROVED BY	PBA	
DATE	Nov 2010	SCALE Varies@A4