

4 weekly Cleanse and Inspect to Grass and Footpaths only
W1 - Weed control to Short Grass (G2) and Footpaths only
T6 - Tree maintenance to all trees on site (59)

KEY

- HCA Landholdings
- Bin
- Specimen Trees (T6)
- H2 - One Side and Top
- Bund
- Fence
- A1 - Aquatic Planting Maintenance
- G2 - Short Grass
- G4 B - Long Grass - 2 Cuts
- O1 - Ornamental Shrub and Ground Cover Pruning
- Footpath
- Hard Standing
- Other Tenants
- Scrub
- Structure Planting
- Waterbody
- Semi Mature Woodland



Reproduced by permission of Ordnance Survey on behalf of Her Majesty's Stationery Office.
© Crown Copyright and database right 2015. All rights reserved.
Ordnance Survey License Homes and Communities Agency 100024393

| | | | |
|--|-------------|-----|------------|
| | | | |
| | | | |
| Rev | Description | Dwn | Appvd Date |
|  <div>Genesis Centre Birchwood Science Park Warrington WA3 7BH Tel 01925 844004 Fax 01925 844002 email tep@tep.uk.com</div> | | | |

Project: Ansty Landscape Management




Title:

Ansty Park
Landscape Maintenance Plan

Drwg No. G.EAP.AWM.003.001.01

| | | | |
|--------|--------------|-------|----------|
| Scale: | 1:6,000 @ A3 | Date: | 13/07/15 |
|--------|--------------|-------|----------|

| | | | | | |
|--------|----|----------|----|-----------|----|
| Drawn: | RM | Checked: | LC | Approved: | SB |
|--------|----|----------|----|-----------|----|

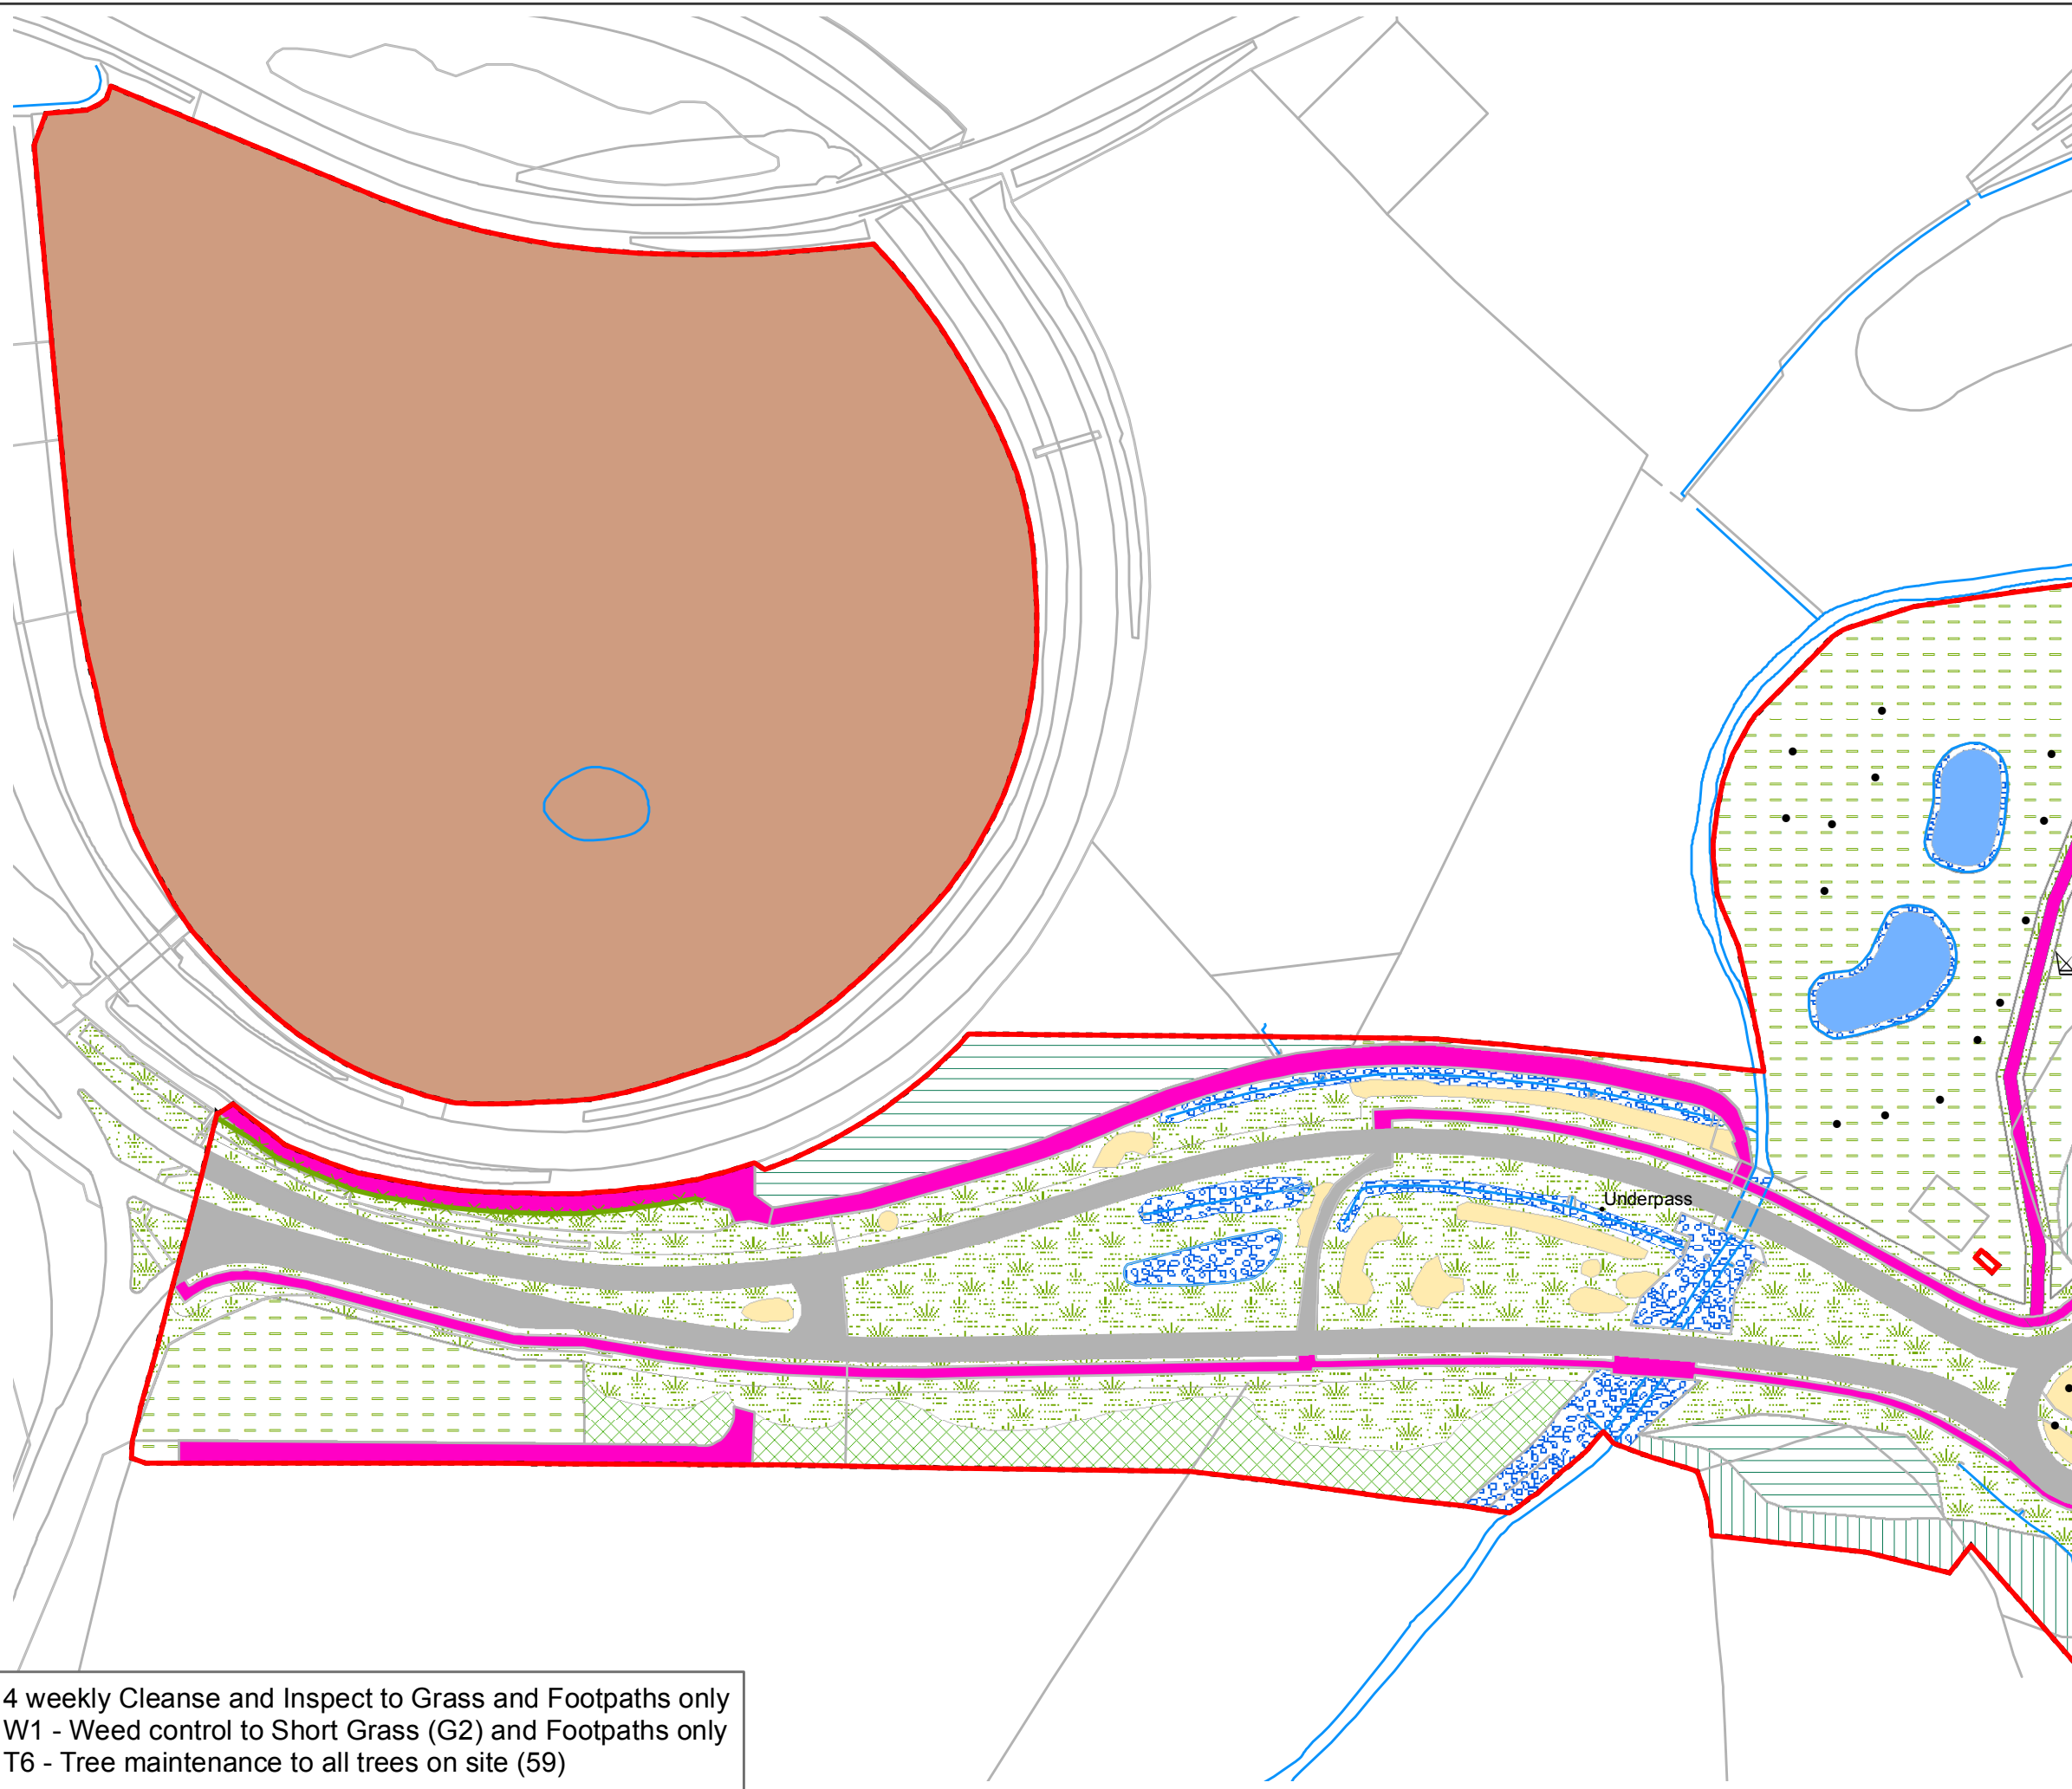

4 weekly Cleanse and Inspect to Grass and Footpaths only
W1 - Weed control to Short Grass (G2) and Footpaths only
T6 - Tree maintenance to all trees on site (59)

KEY

- HCA Landholdings
- Bin
- Specimen Trees (T6)
- H2 - One Side and Top
- Fence
- A1 - Aquatic Planting Maintenance
- G2 - Short Grass
- G4 B - Long Grass - 2 Cuts
- O1 - Ornamental Shrub and Ground Cover Pruning
- Footpath
- Hard Standing
- Other Tenants
- Scrub
- Structure Planting
- Waterbody
- Semi Mature Woodland




Reproduced by permission of Ordnance Survey on behalf of Her Majesty's Stationery Office.
© Crown Copyright and database right 2015. All rights reserved.
Ordnance Survey License Homes and Communities Agency 100024393

| Rev | Description | Dwn | Appvd | Date |
|-----|-------------|-----|-------|------|
| | | | | |
| | | | | |



Genesis Centre
Birchwood Science Park
Warrington WA3 7BH
Tel: 01925 844004
Fax: 01925 844002
email: tep@tep.uk.com

| | | |
|---|-------------------|-----------------|
| Project: Ansty Landscape Management | | |
|  Homes & Communities Agency | | |
| Title: Ansty Park Landscape Maintenance Plan | | |
| Drwg No. G.EAP.AWM.003.001.02 | | |
| Scale: 1:2,000 @ A3 | Date: 13/07/15 | |
| Drawn: RM | Checked: LC | Approved: SB |

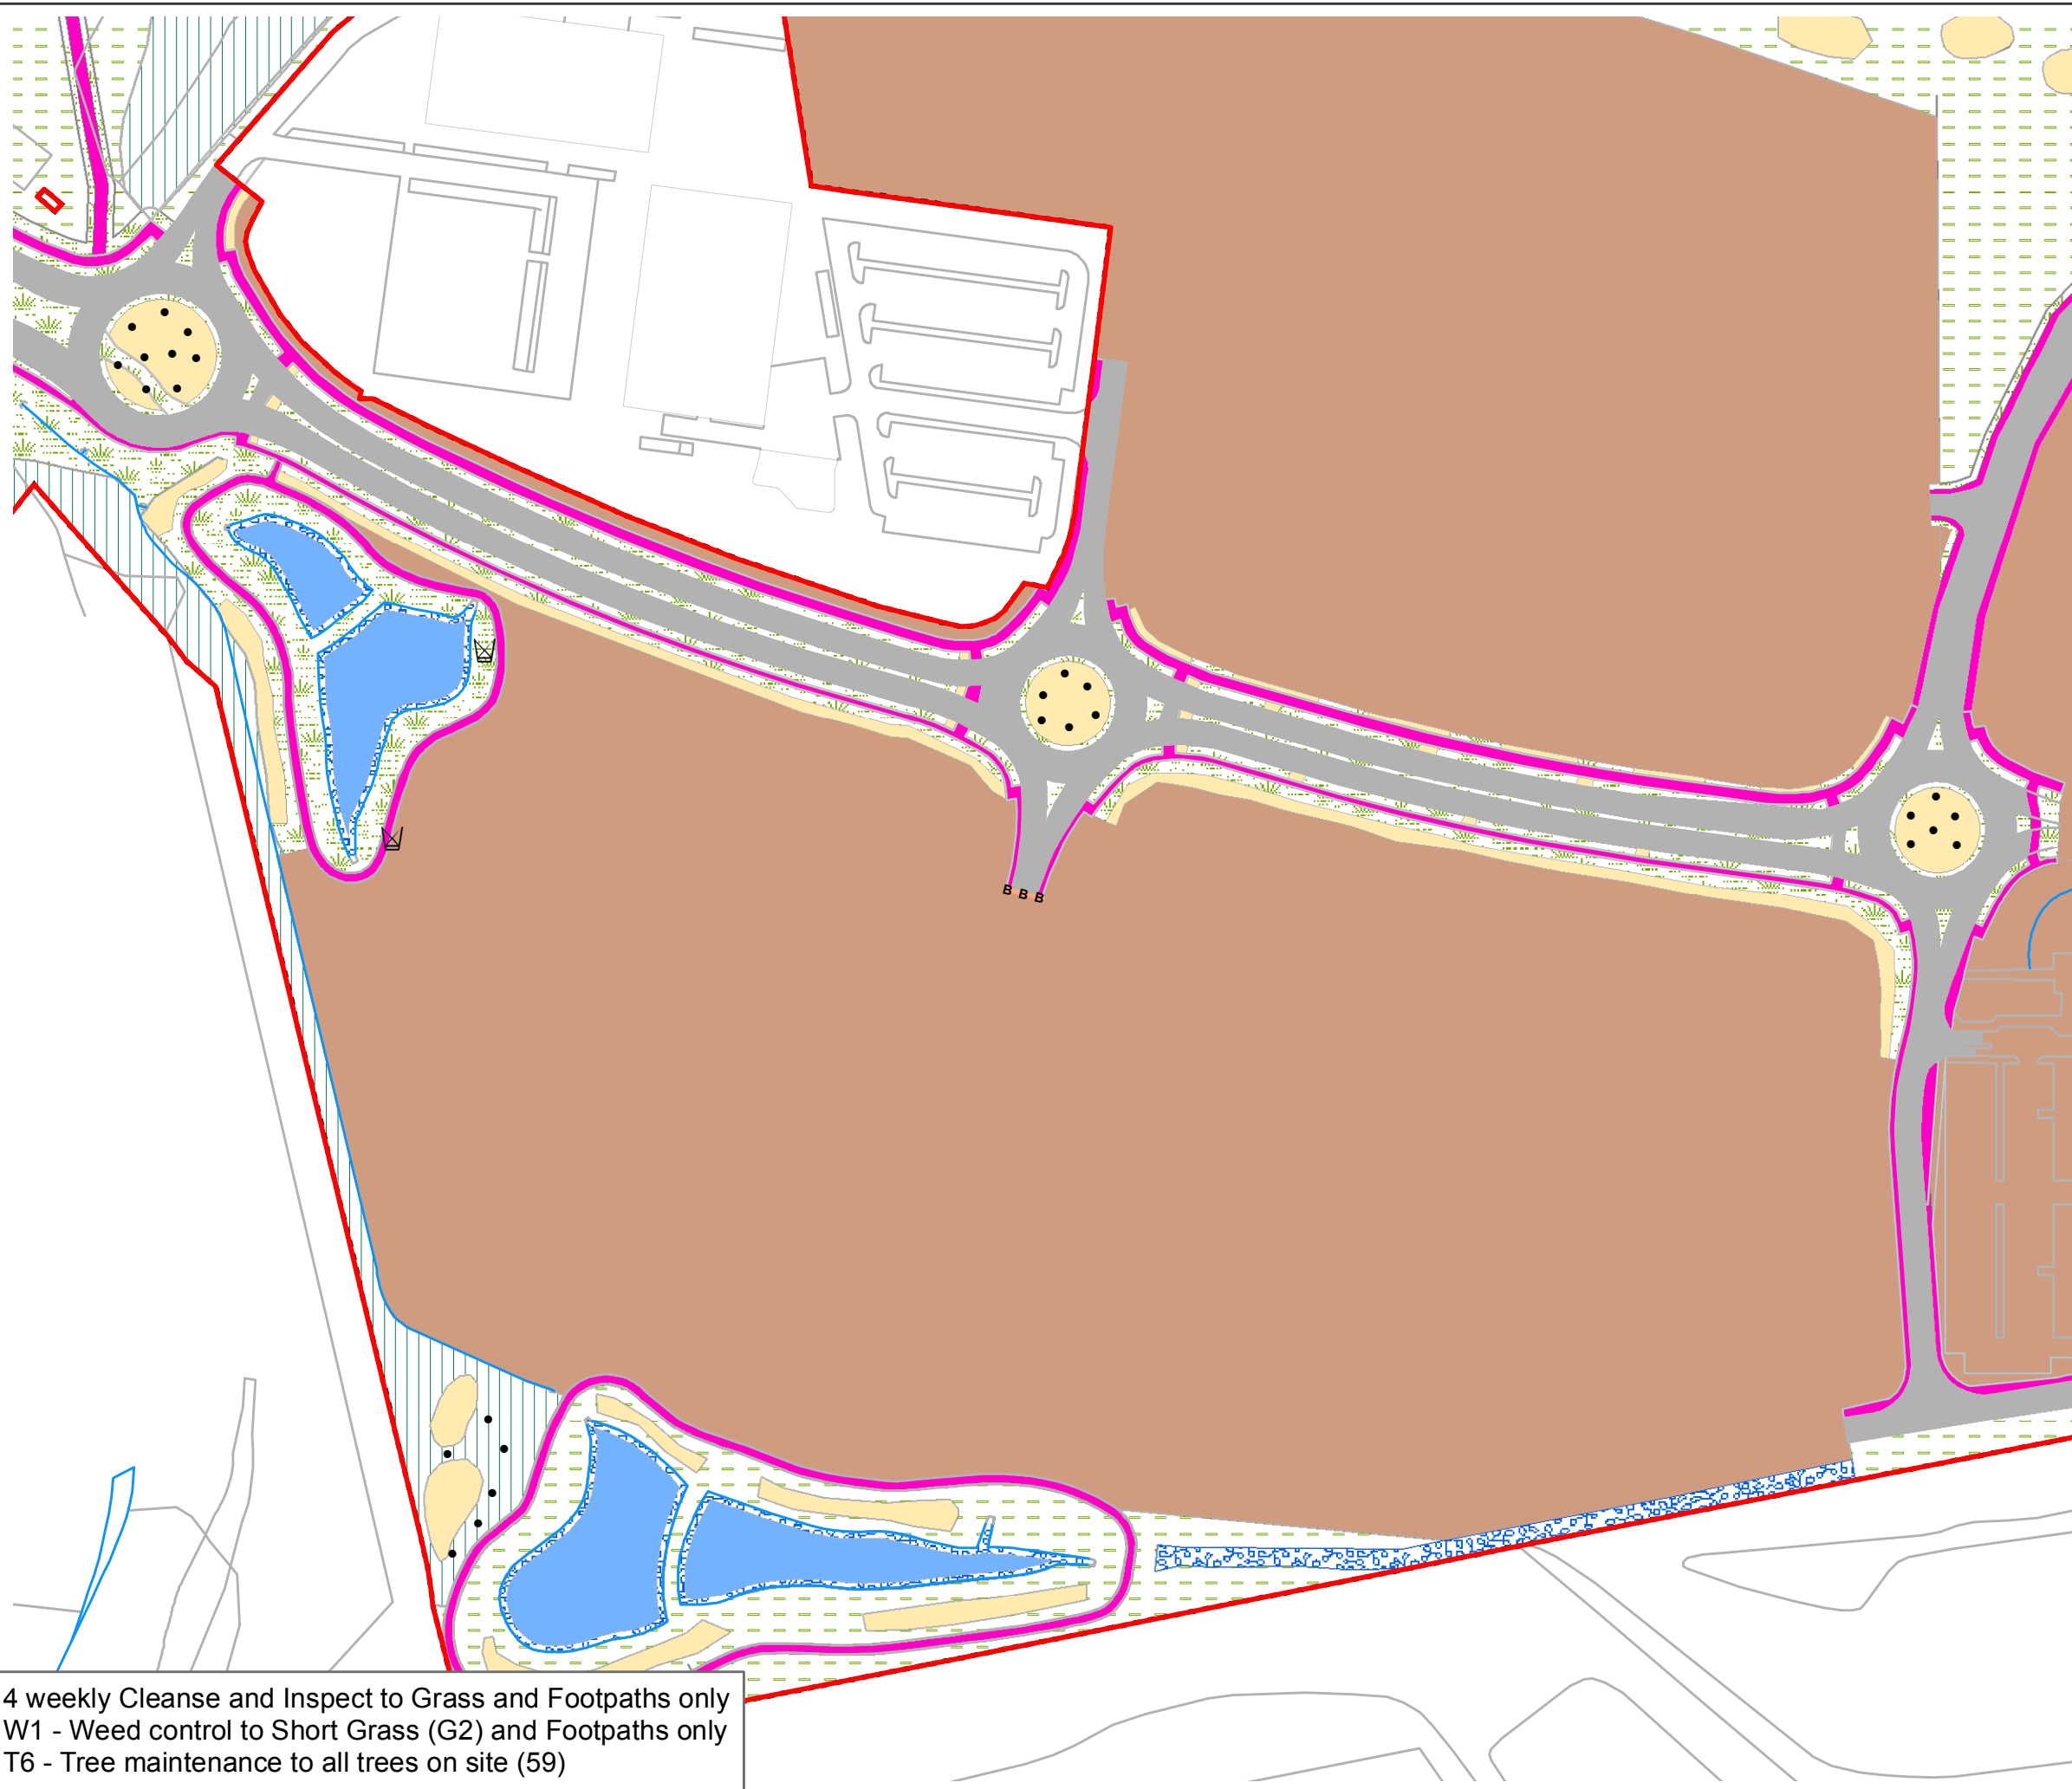

4 weekly Cleanse and Inspect to Grass and Footpaths only
W1 - Weed control to Short Grass (G2) and Footpaths only
T6 - Tree maintenance to all trees on site (59)

KEY


- HCA Landholdings
- Bin
- Specimen Trees (T6)
- Bund
- Fence
- A1 - Aquatic Planting Maintenance
- G2 - Short Grass
- G4 B - Long Grass - 2 Cuts
- O1 - Ornamental Shrub and Ground Cover Pruning
- Footpath
- Hard Standing
- Other Tenants
- Waterbody
- Semi Mature Woodland



Reproduced by permission of Ordnance Survey on behalf of Her Majesty's Stationary Office.
© Crown Copyright and database right 2015. All rights reserved.
Ordnance Survey License Homes and Communities Agency 100024393

| | | | | |
|---|-------------|-----|-------|------|
| | | | | |
| | | | | |
| Rev | Description | Dwn | Appvd | Date |
| <div><div><div></div><div></div><div></div></div><div>TEP</div></div> <div>Genesis Centre Birchwood Science Park Warrington WA3 7BH Tel: 01925 844004 Fax: 01925 844002 email: tep@tep.uk.com</div> | | | | |

| | | |
|---|--------------|----------------|
| Project: Ansty Landscape Management | | |
| <div><div></div><div>Homes & Communities Agency</div></div> | | |
| Title: | | |
| Ansty Park Landscape Maintenance Plan | | |
| Drwg No. G.EAP.AWM.003.001.03 | | |
| Scale: | 1:2,000 @ A3 | Date: 13/07/15 |
| Drawn: RM | Checked: LC | Approved: SB |

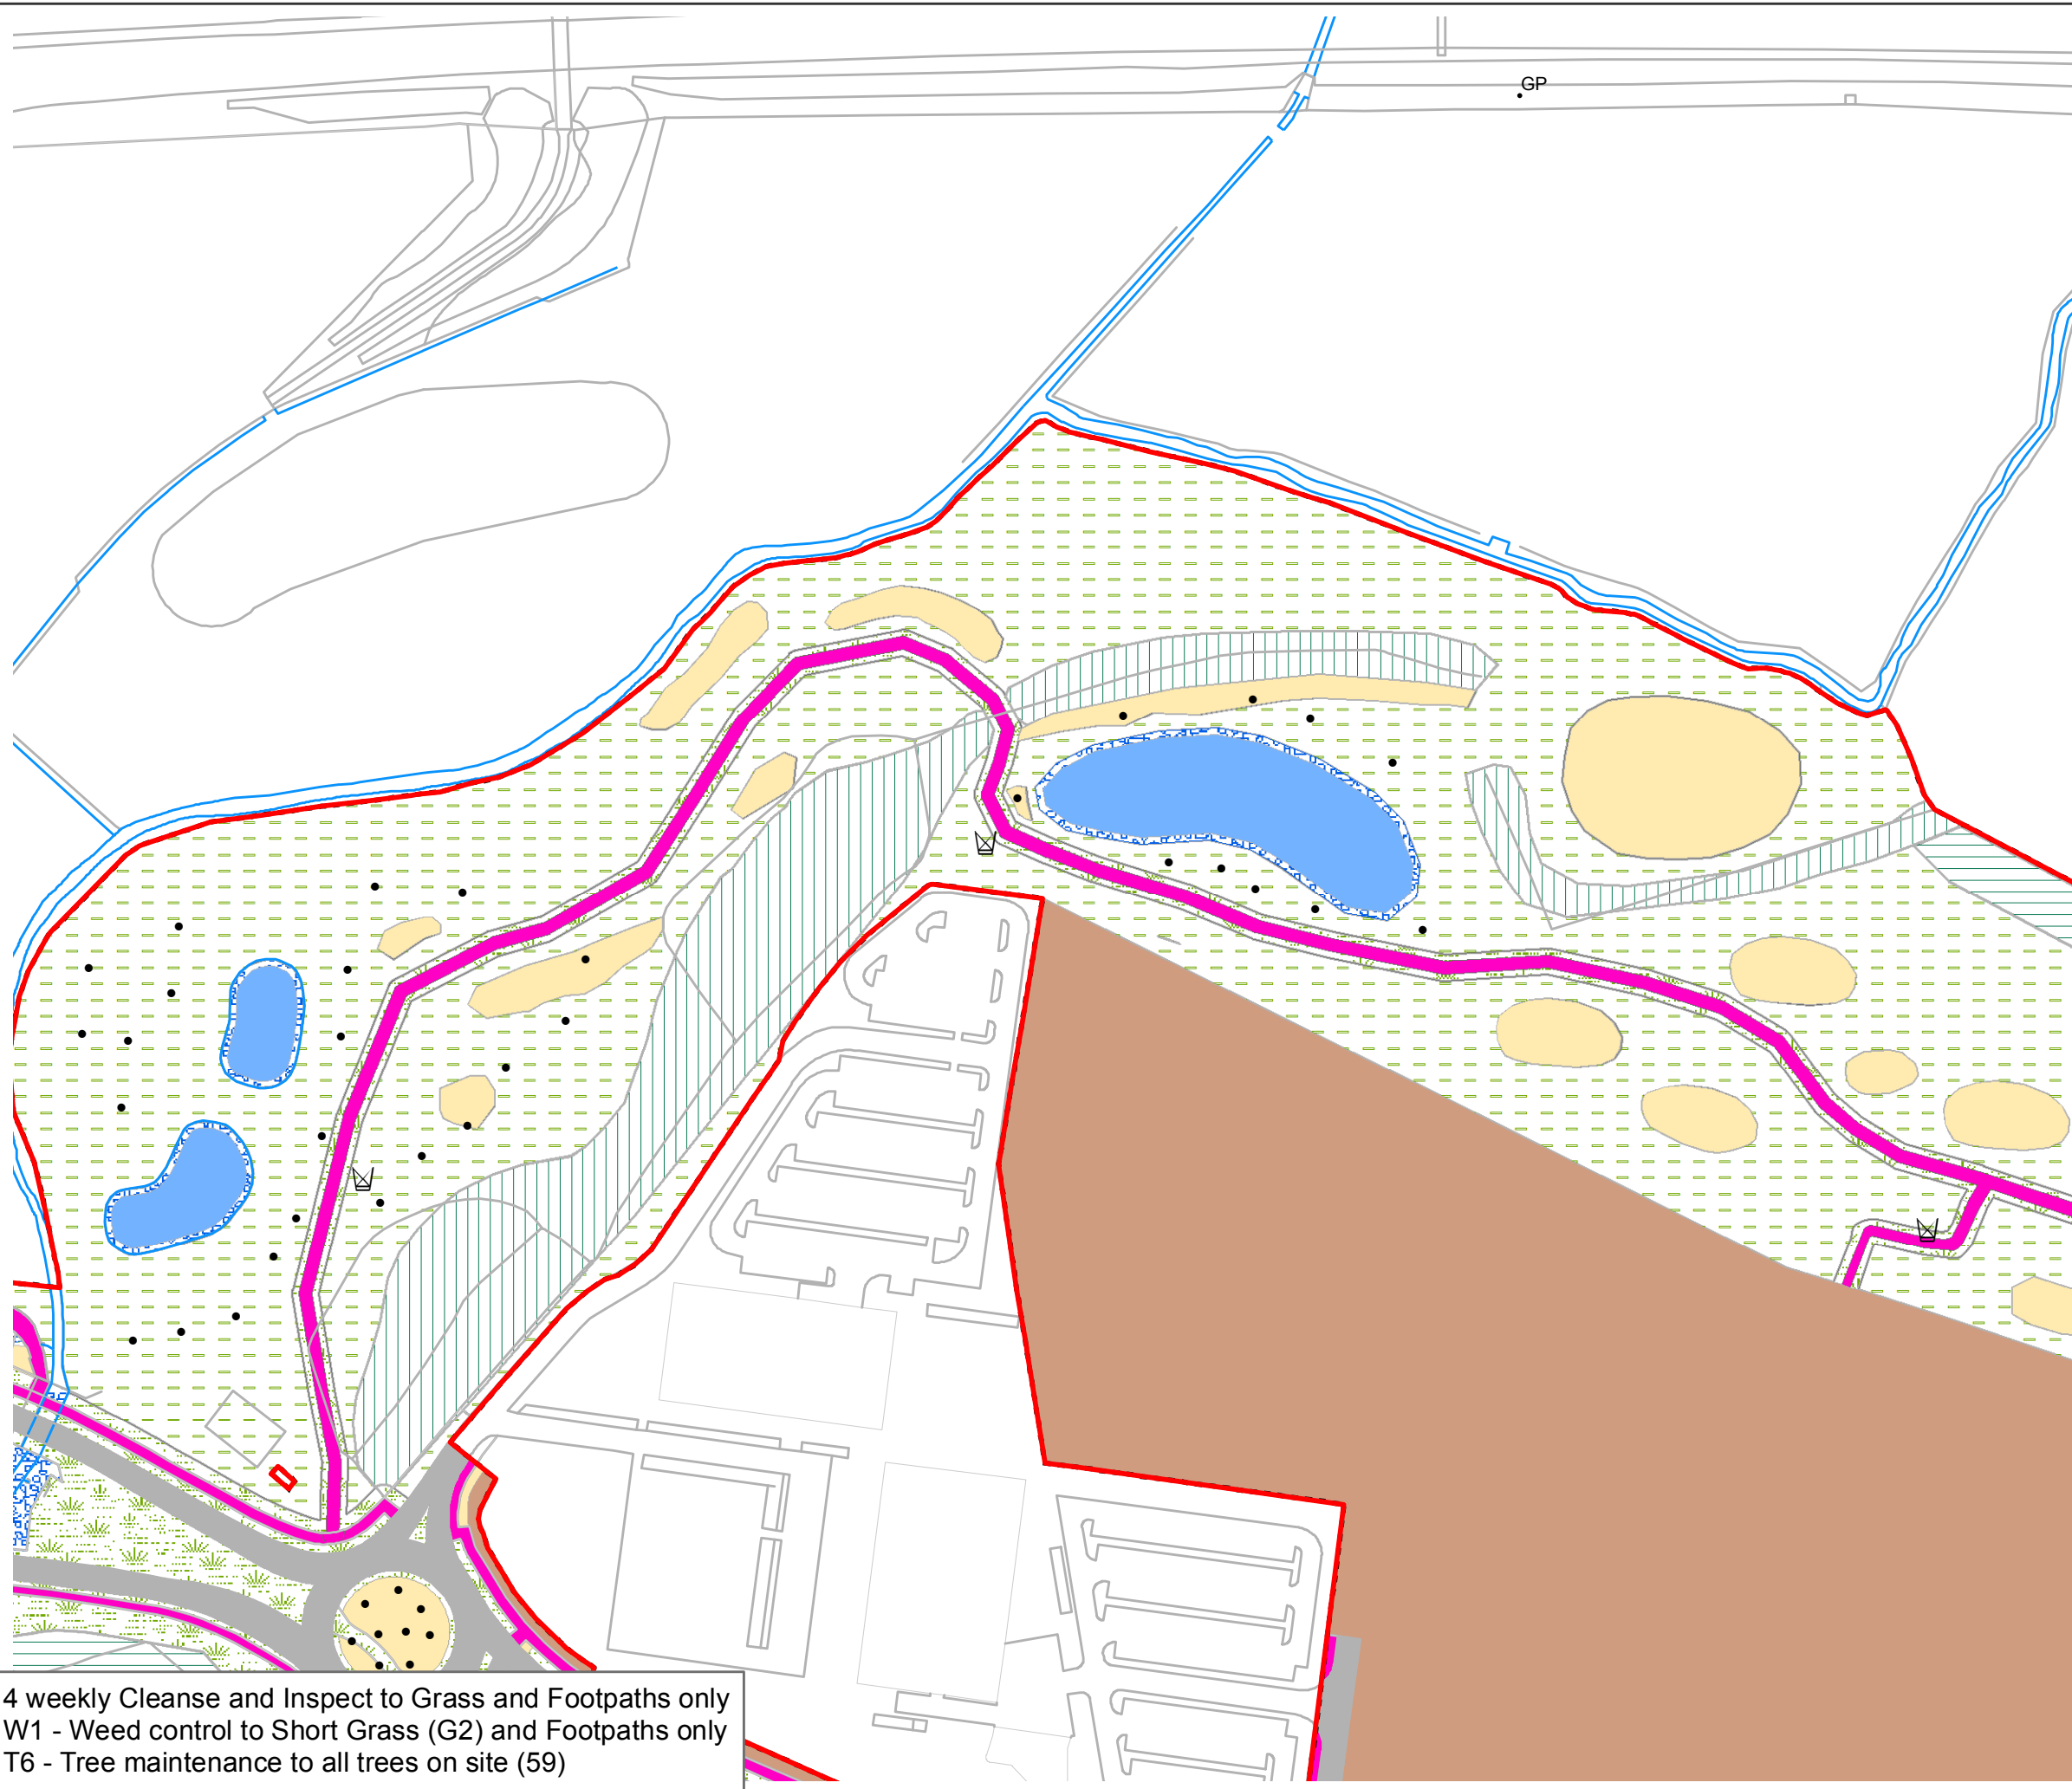

4 weekly Cleanse and Inspect to Grass and Footpaths only
W1 - Weed control to Short Grass (G2) and Footpaths only
T6 - Tree maintenance to all trees on site (59)

KEY

- HCA Landholdings
- Bin
- Specimen Trees (T6)
- Fence
- A1 - Aquatic Planting Maintenance
- G2 - Short Grass
- G4 B - Long Grass - 2 Cuts
- O1 - Ornamental Shrub and Ground Cover Pruning
- Footpath
- Hard Standing
- Other Tenants
- Scrub
- Waterbody
- Semi Mature Woodland



Reproduced by permission of Ordnance Survey on behalf of Her Majesty's Stationery Office.
© Crown Copyright and database right 2015. All rights reserved.
Ordnance Survey License Homes and Communities Agency 100024393

| | | | | |
|--|-------------|-----|-------|------|
| | | | | |
| | | | | |
| Rev | Description | Dwn | Appvd | Date |
|  <div>Genesis Centre Birchwood Science Park Warrington WA3 7BH Tel 01925 844004 Fax 01925 844002 email tep@tep.uk.com</div> | | | | |

Project: Ansty Landscape Management



Homes &
Communities
Agency

Title:

Ansty Park
Landscape Maintenance Plan

Drwg No.

G.EAP.AWM.003.001.04

Scale:

1:2,000 @ A3

Date:


13/07/15

Drawn:

RM

Checked: LC

Approved: SB

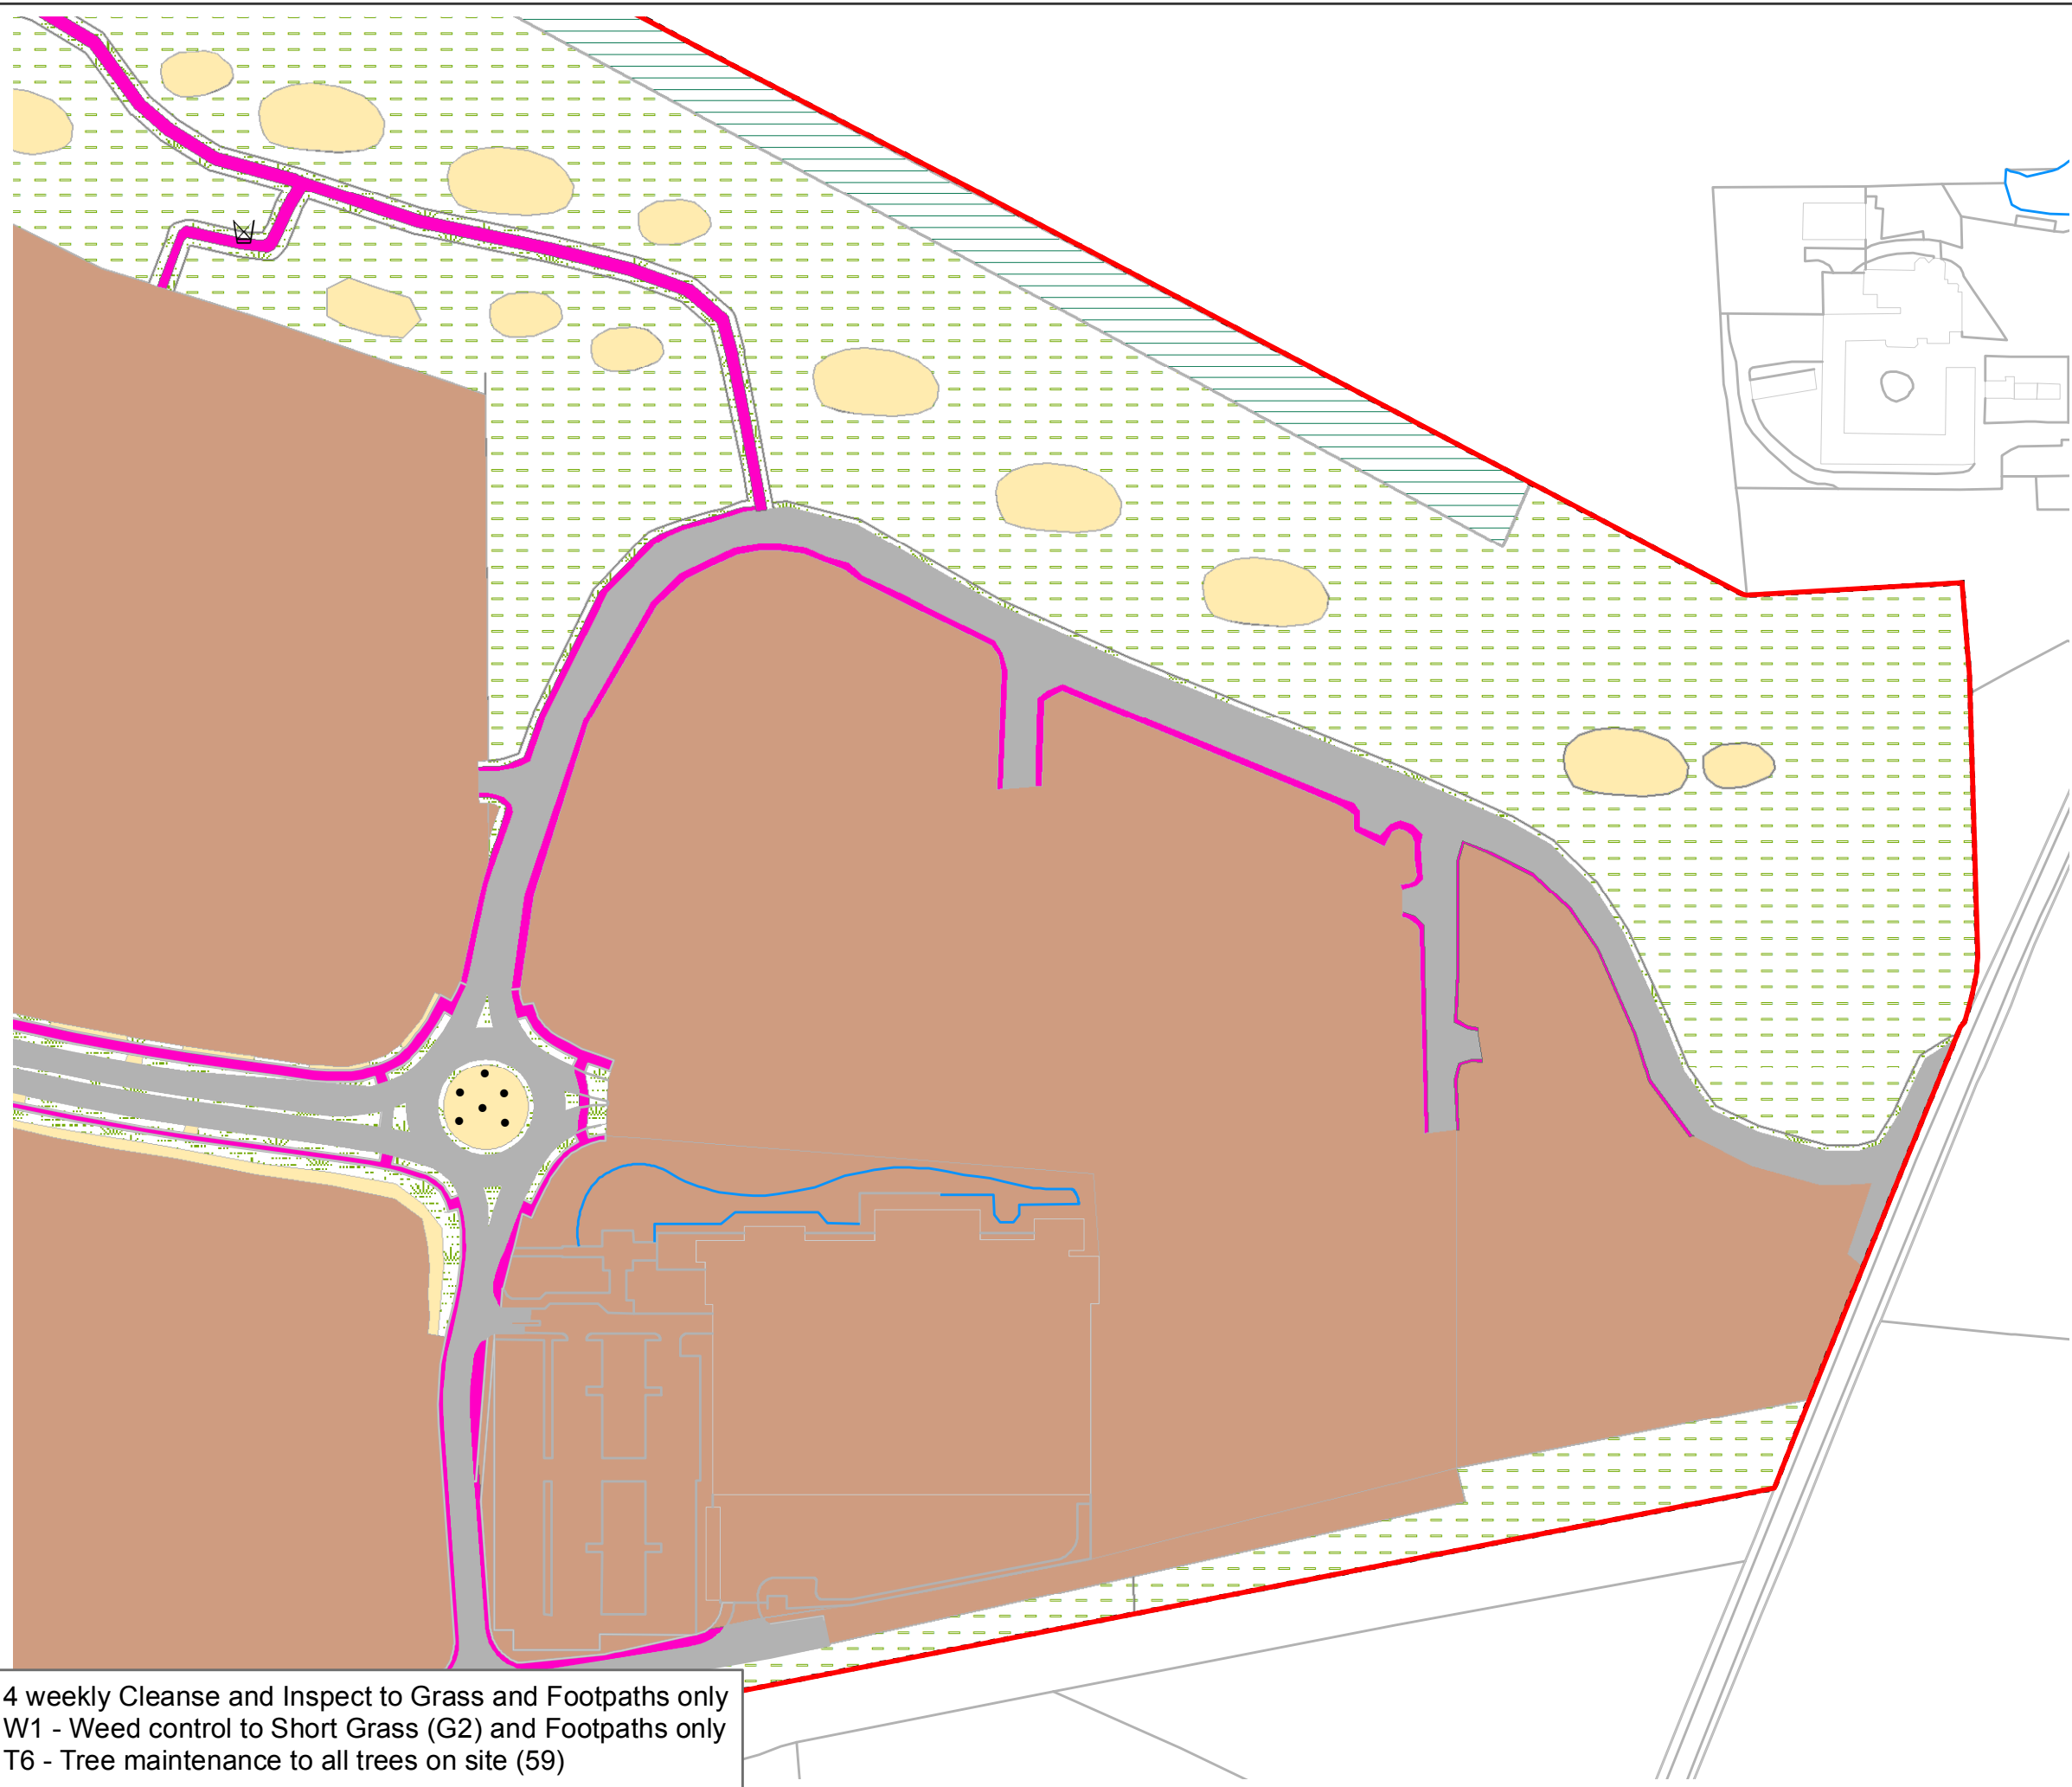

4 weekly Cleanse and Inspect to Grass and Footpaths only
W1 - Weed control to Short Grass (G2) and Footpaths only
T6 - Tree maintenance to all trees on site (59)

KEY

- HCA Landholdings
- Bin
- Specimen Trees (T6)
- Fence
- A1 - Aquatic Planting Maintenance
- G2 - Short Grass
- G4 B - Long Grass - 2 Cuts
- O1 - Ornamental Shrub and Ground Cover Pruning
- Footpath
- Hard Standing
- Other Tenants
- Scrub

Reproduced by permission of Ordnance Survey on behalf of Her Majesty's Stationery Office.
© Crown Copyright and database right 2015. All rights reserved.
Ordnance Survey License Homes and Communities Agency 100024393

| Rev | Description | Dwn | Appvd | Date |
|-----|-------------|-----|-------|------|
| | | | | |
| | | | | |

Genesis Centre
Birchwood Science Park
Warrington WA3 7BH
Tel 01925 844004
Fax 01925 844002
email tep@tep.uk.com

Project: Ansty Landscape Management

Homes & Communities Agency

Title:

Ansty Park
Landscape Maintenance Plan

Drwg No. G.EAP.AWM.003.001.05

| | |
|---------------------|----------------|
| Scale: 1:2,000 @ A3 | Date: 13/07/15 |
| Drawn: RM | Checked: LC |
| | Approved: SB |