



KEY PLAN (NTS)

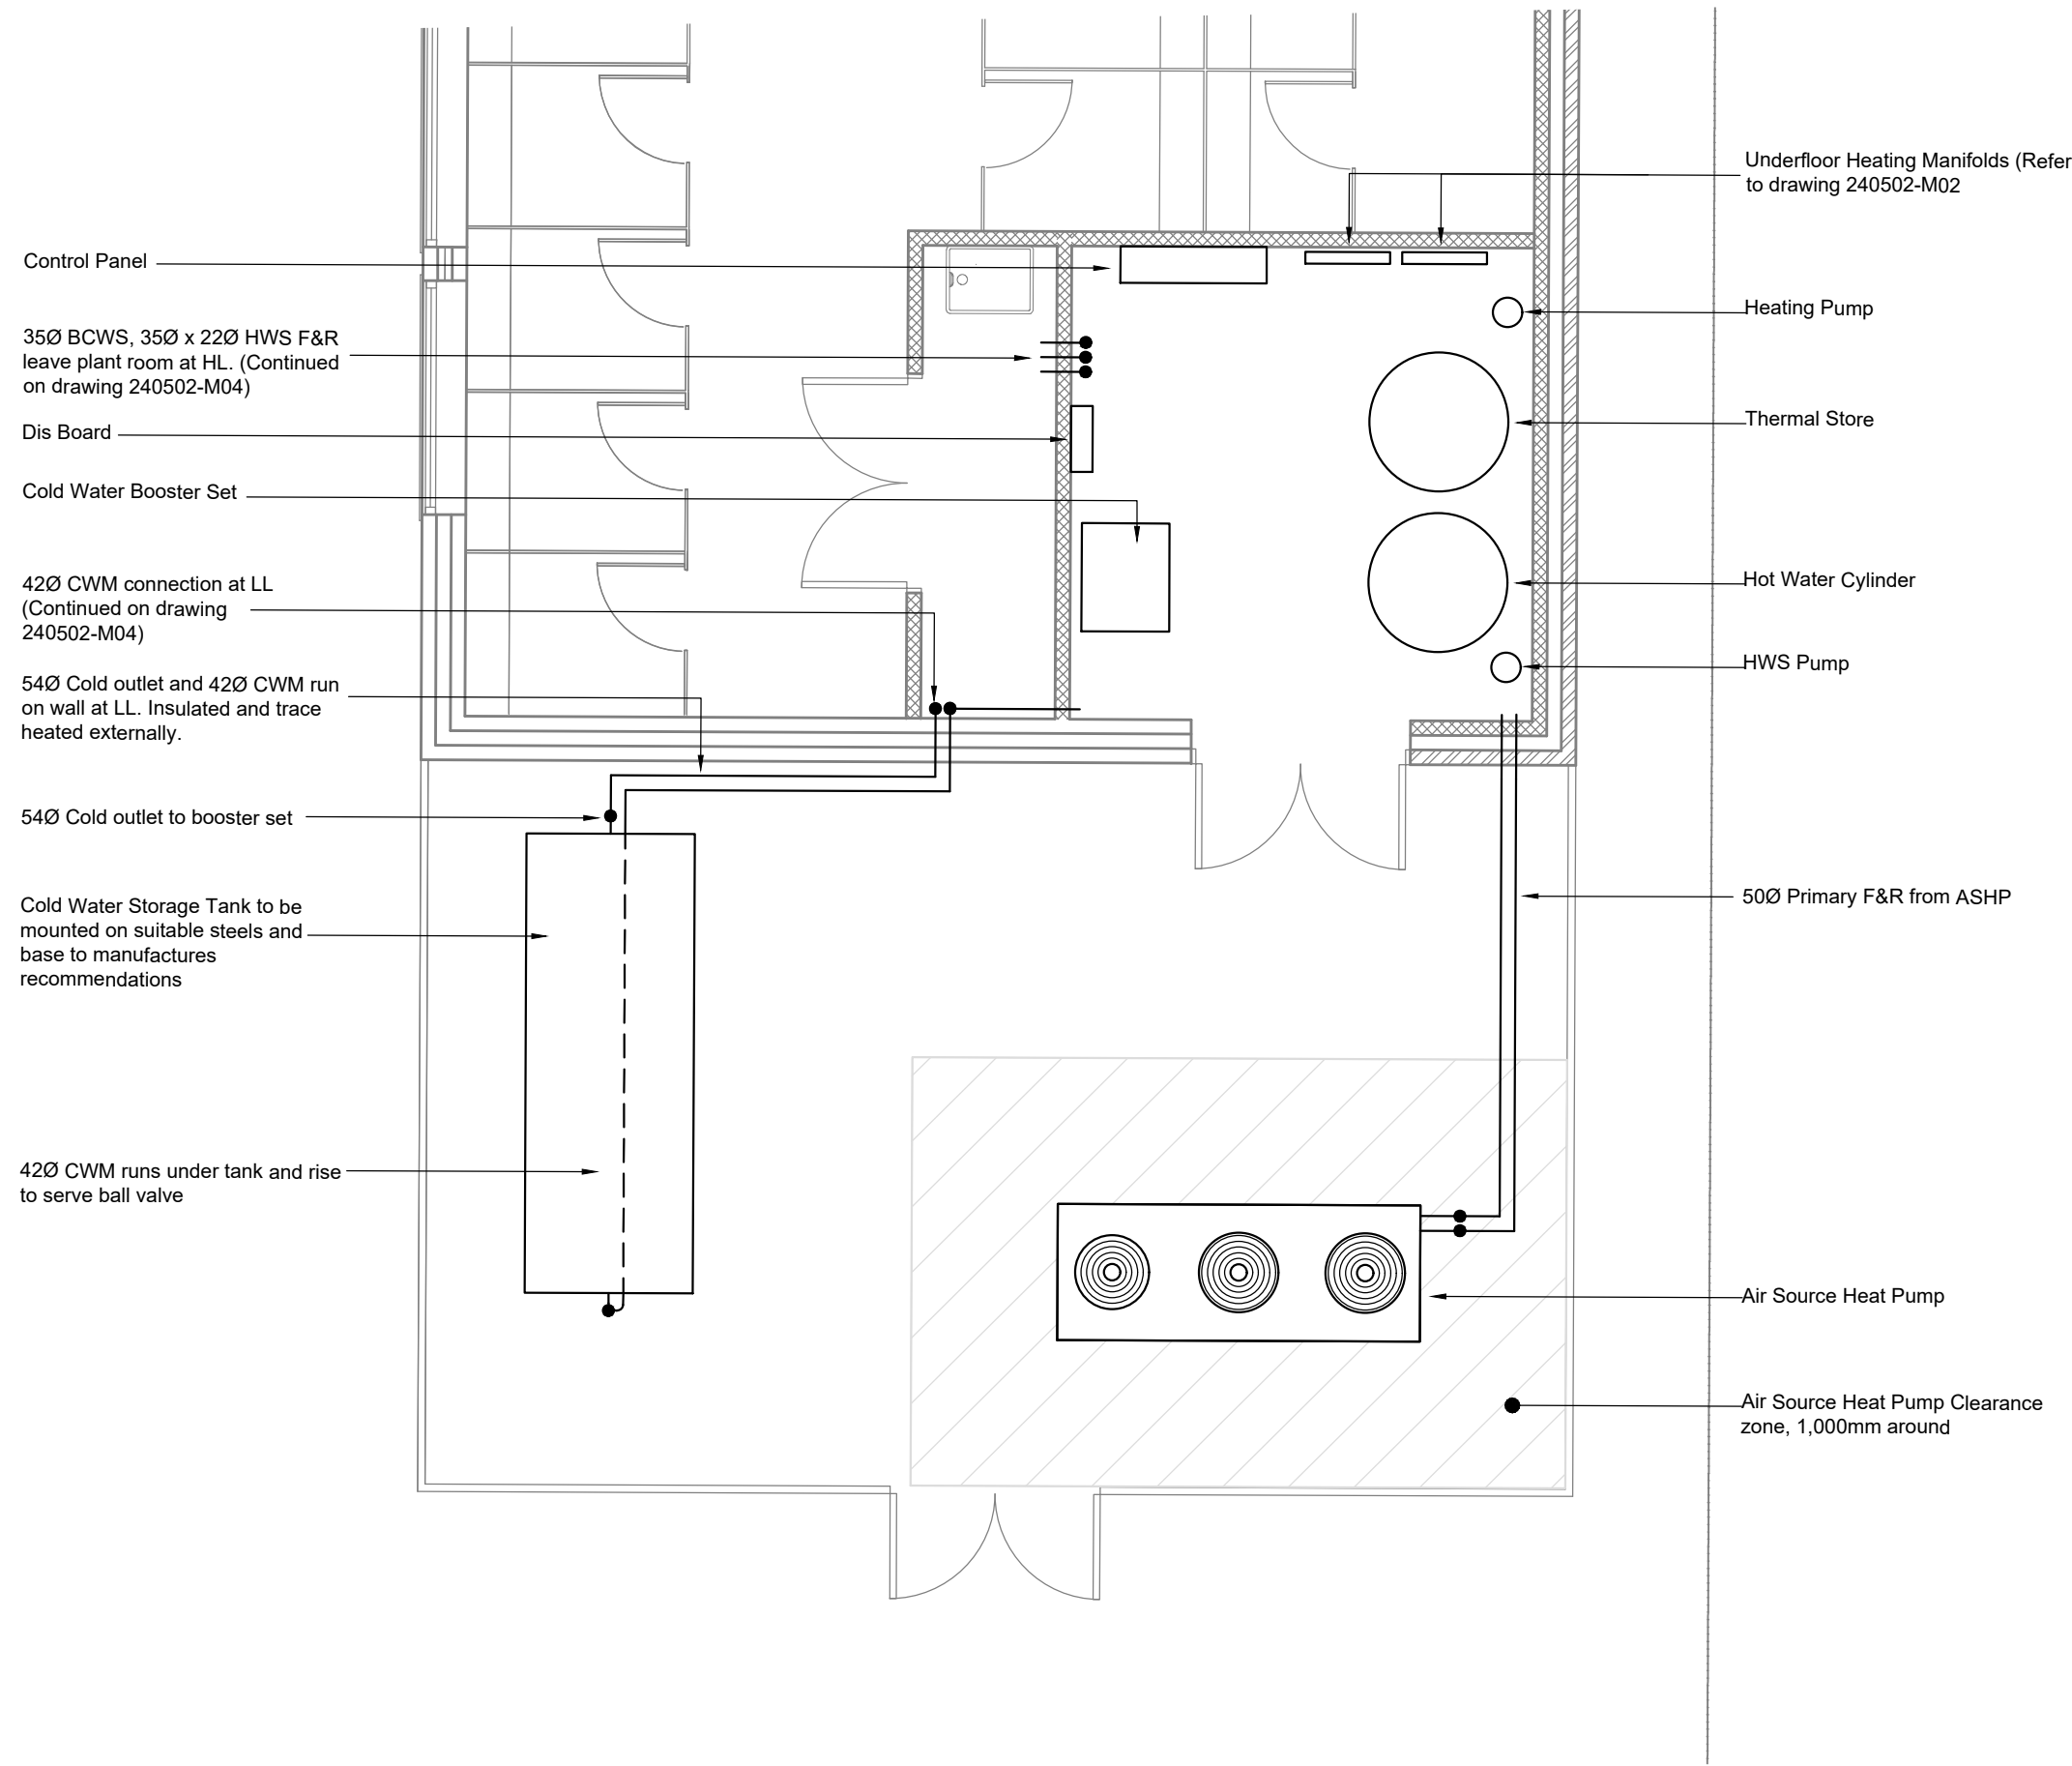

PROPOSED PLANT ROOM AND  
COMPOUND LAYOUT  
(1:50)

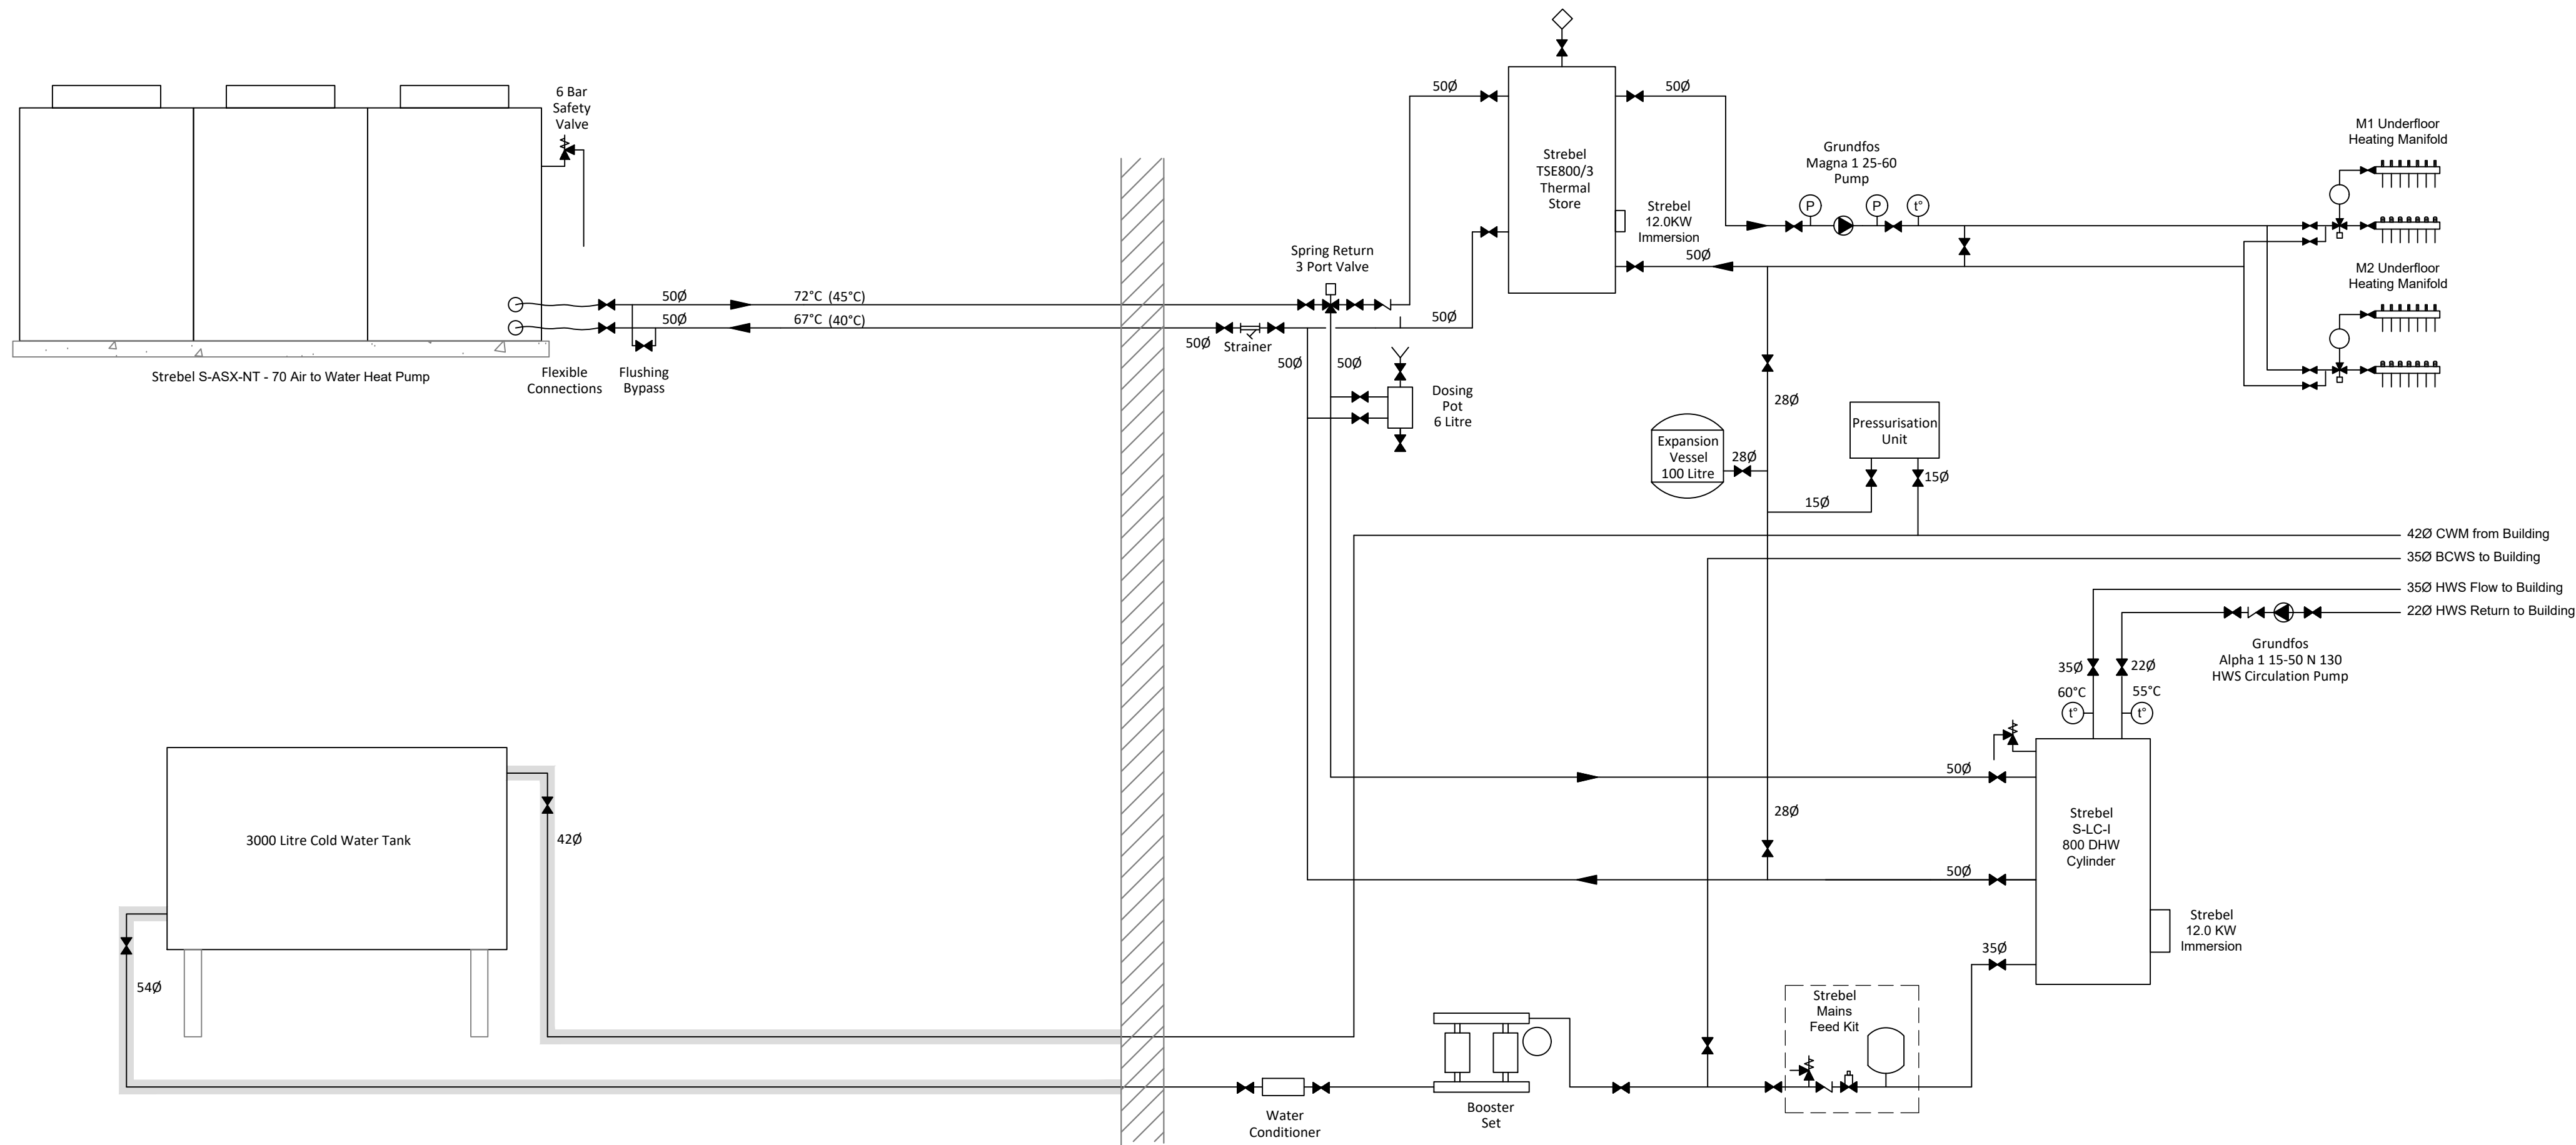

PROPOSED PLANT SCHEMATIC  
(NTS)

This drawing is not to be scaled. All dimensions to be checked on site and any discrepancies to be reported to PB Design and Consultancy Ltd. All material is produced on behalf of PB Design and Consultancy Ltd. All drawings to be read in conjunction with specification where applicable.

GENERAL NOTES

This drawing to be read in conjunction with the mechanical specification

Do not Scale from this drawing

DRAWING SPECIFIC NOTES

- Final layout of plant room to be CDP. Working Drawings to be provided.

LEGEND

	TRACE HEATED PIPEWORK
	ISOLATING VALVE
	DRAIN COCK
	NON-RETURN VALVE
	PRESSURE REDUCING VALVE
	SAFETY RELIEF VALVE
	THREE PORT MOTORISED VALVE
	AUTOMATIC AIR VALVE
	STRAINER
	PRESSURE GAUGE
	TEMPERATURE GAUGE
	TEMPERATURE HWS MODE (HEATING MODE)
	HWS
	CWM
	BCWS
	F&R
	HOT WATER SERVICE
	COLD WATER MAIN
	BOOSTED COLD WATER
	FLOW AND RETURN

T01 11.09.24 Tender Issue

Rev	Date	Description
-----	------	-------------

**PB Design and Consultancy Ltd**  
Woodside Cottage, Wood Lane, Renhold, Bedford MK41 0LT  
Tel - 01772 263156  
e-mail - peter@pbdesignltd.co.uk

CLIENT

Ware Town Council  
The Priory  
High Street, Ware  
Hertfordshire.  
SG12 9AL

PROJECT

Ware Priory Lido  
Priory Street, Ware  
Hertfordshire.  
SG12 0DE  
Proposed Extension and Refurbishment

PROJECT NUMBER	240502
----------------	--------

DRAWING TITLE	Proposed Plant Layout and Schematic
---------------	-------------------------------------

DATE	October 2024	SCALE	As Noted
------	--------------	-------	----------

DRAWN BY	PM	CHK	PM
----------	----	-----	----

DRAWING No	240502-M11	REV	T01
------------	------------	-----	-----