




A Drainage to Roof Gutter Elevation
Scale 1:10 @ A1

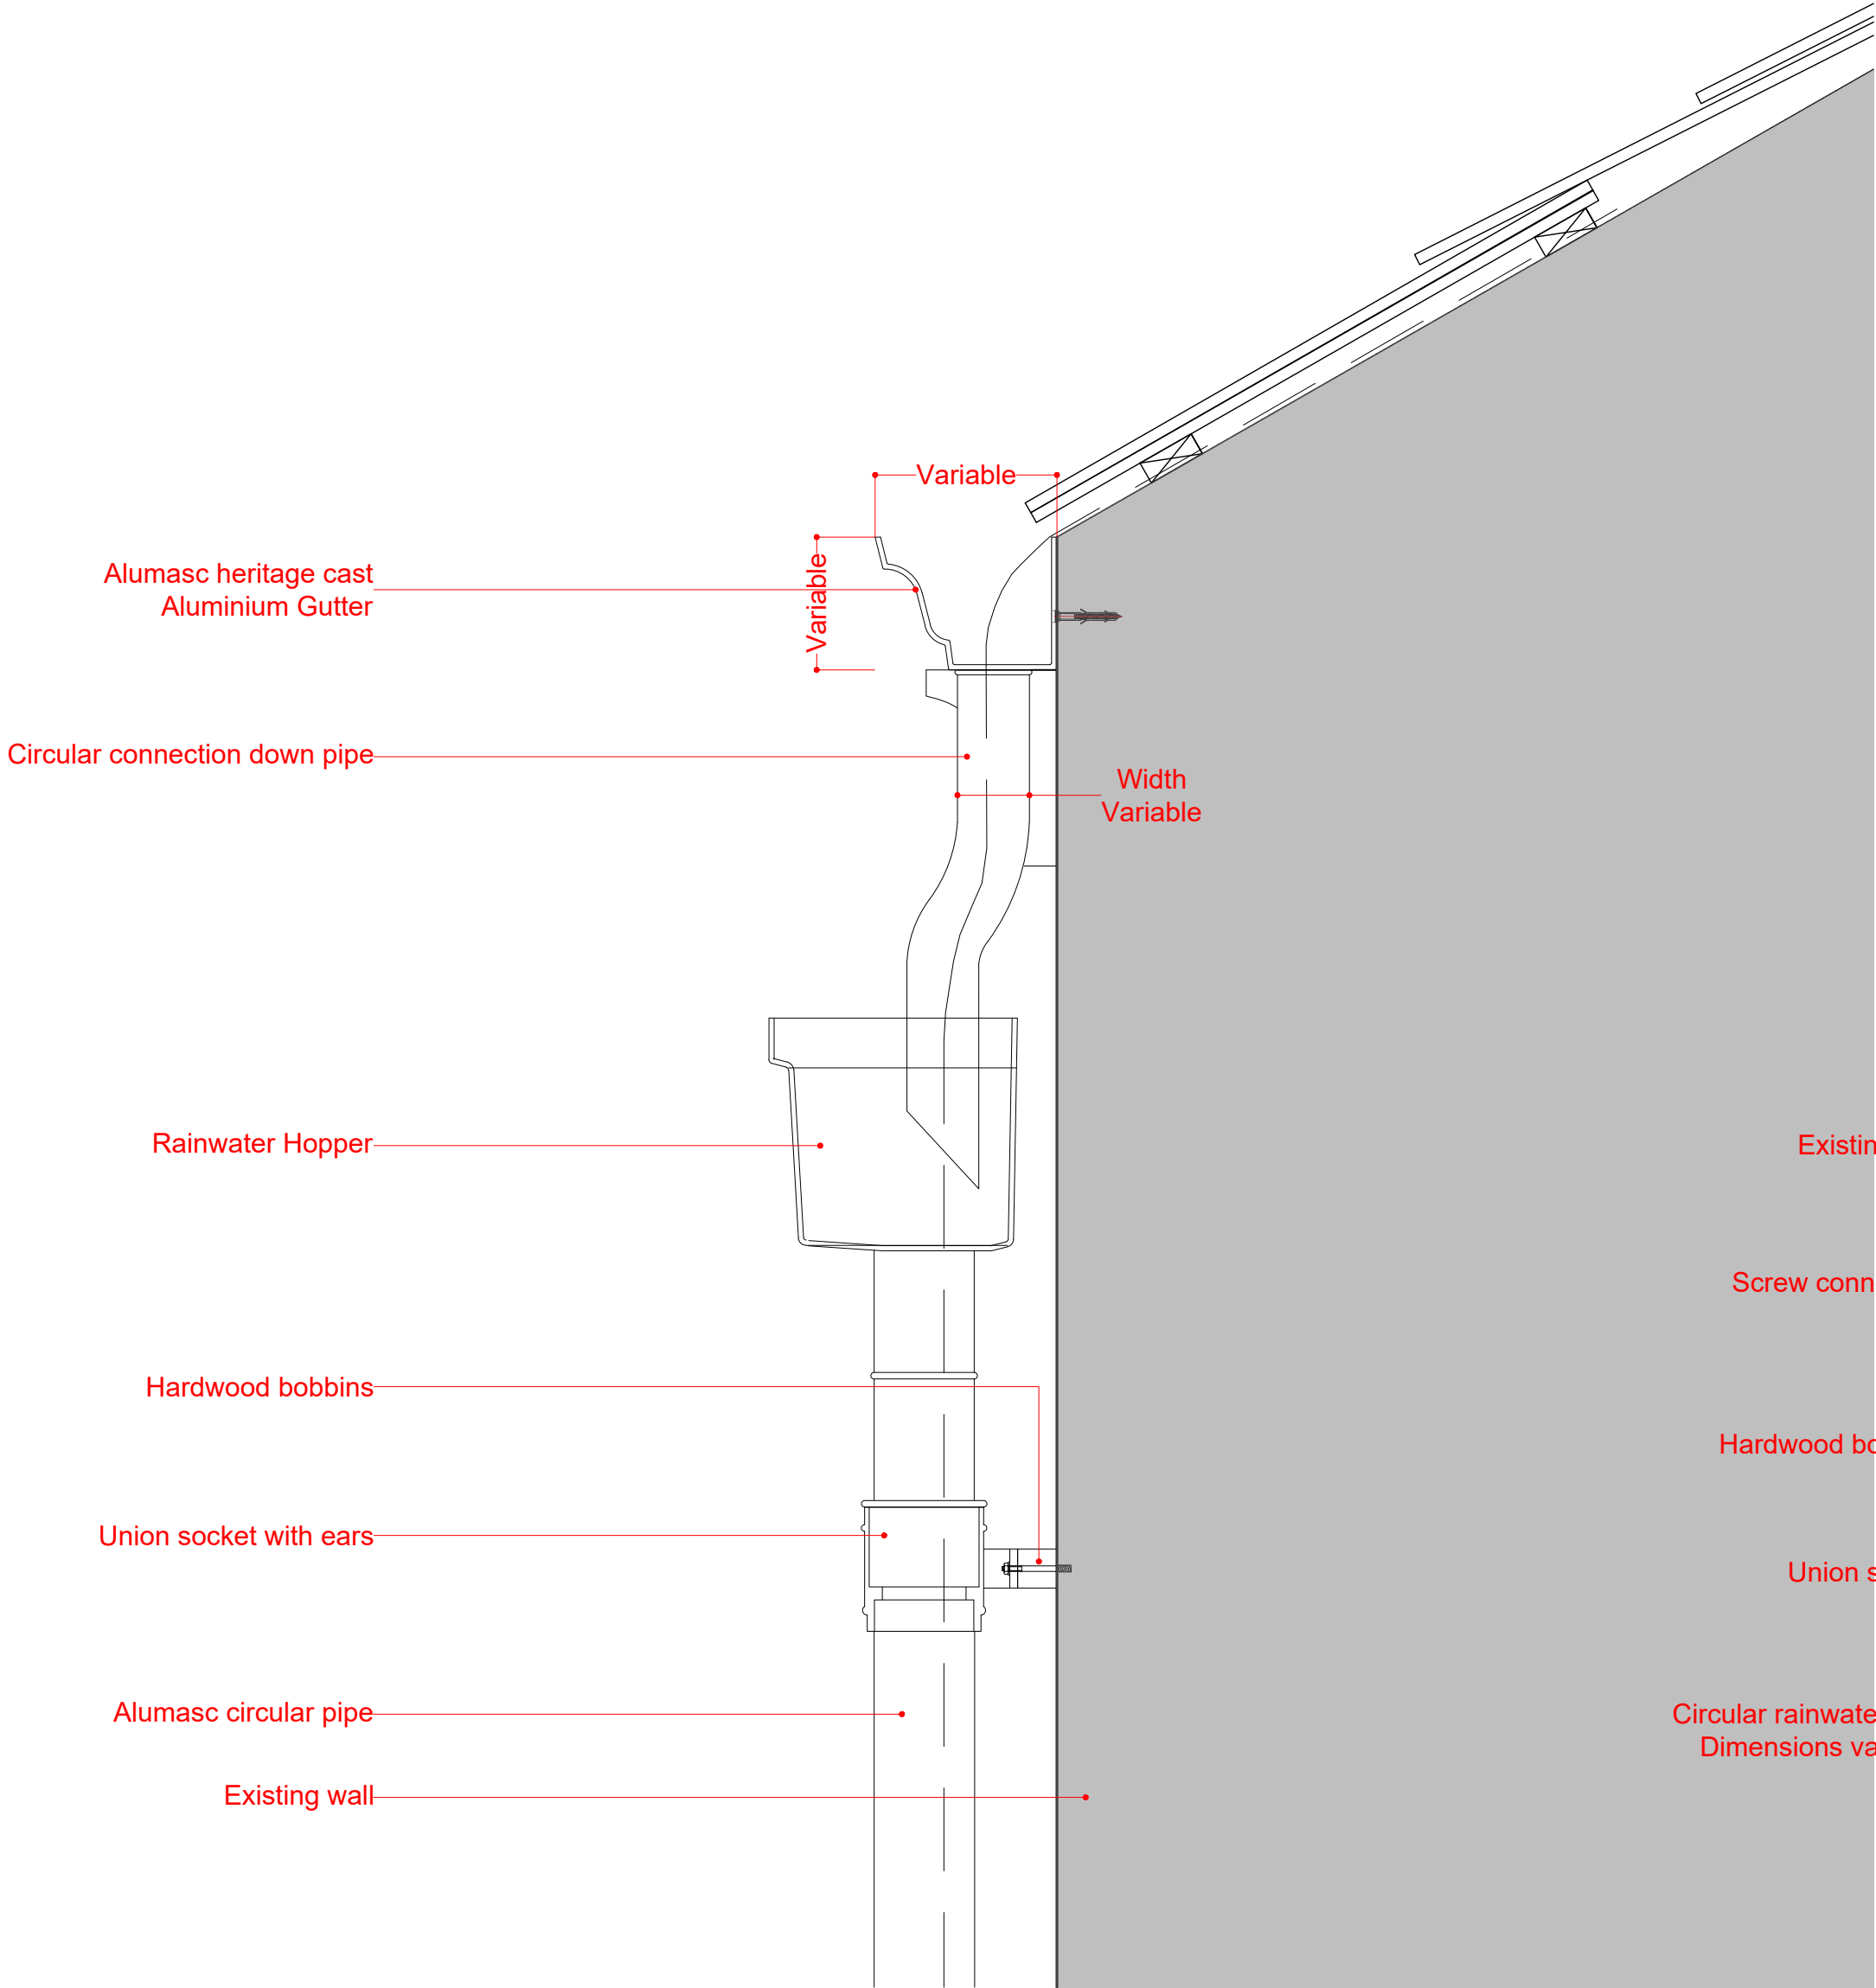


1 Drainage to Roof Gutter Detail Section
Scale 1:5 @ A1

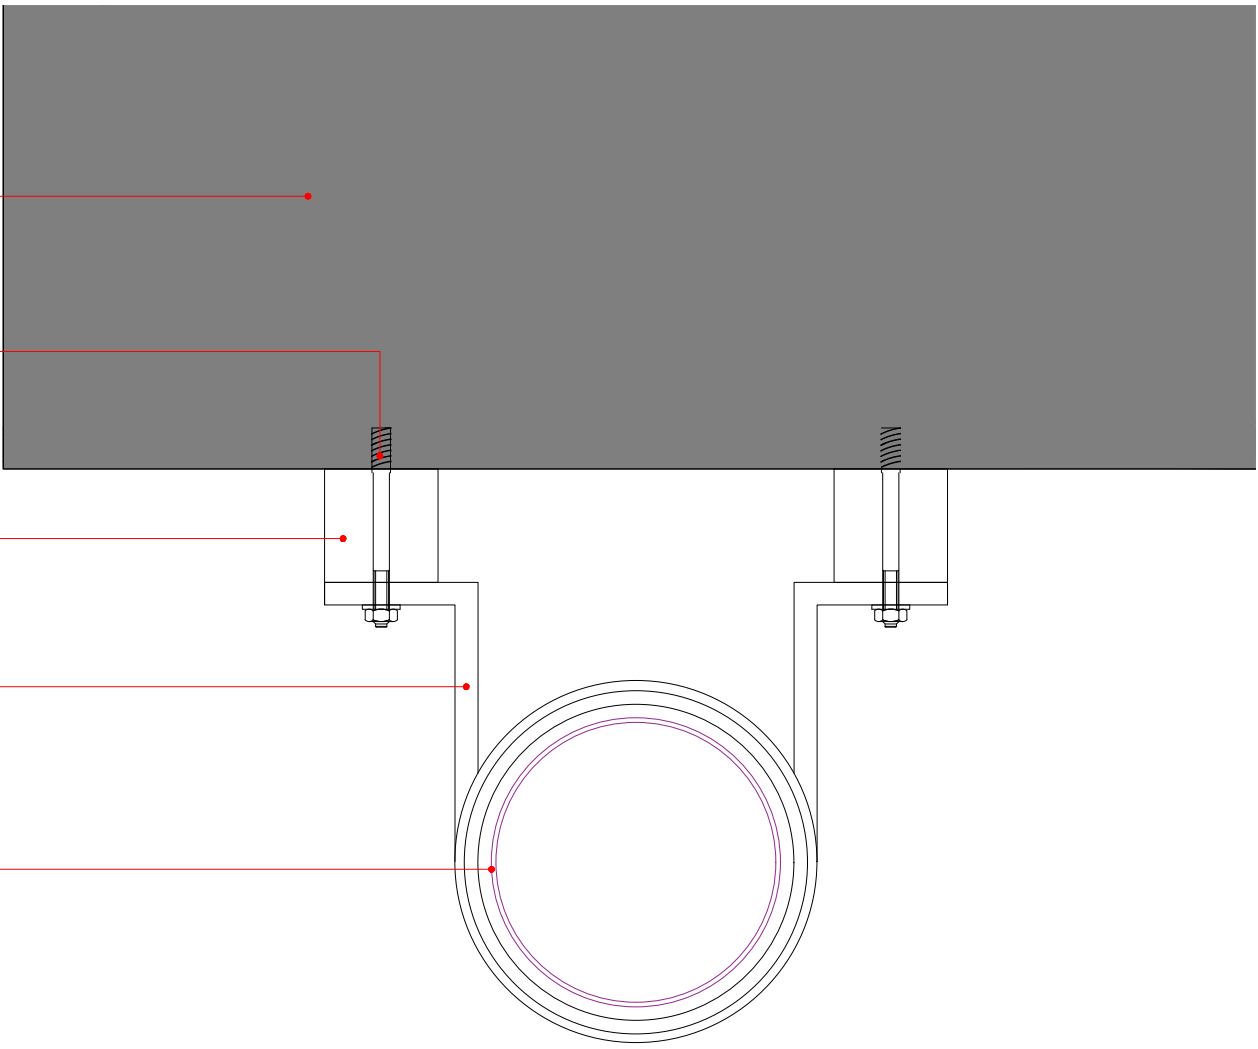

2 Pipe to Wall Connection Section Detail
Scale 1:2 @ A1

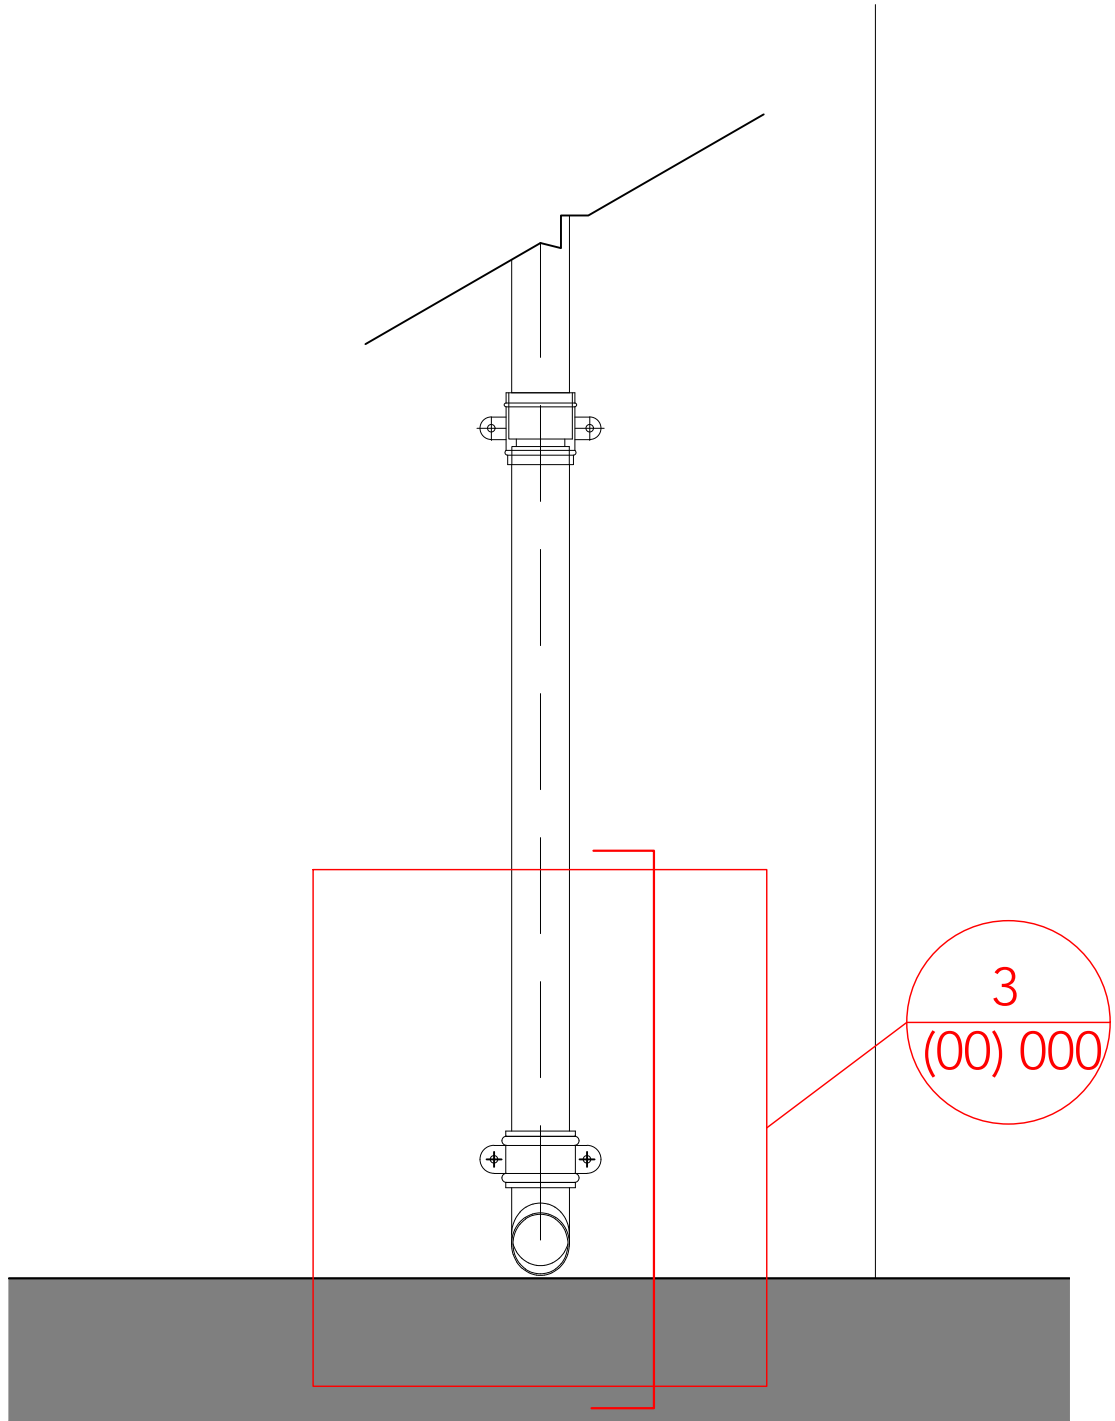

B Drainage to Floor Elevation
Scale 1:10 @ A1

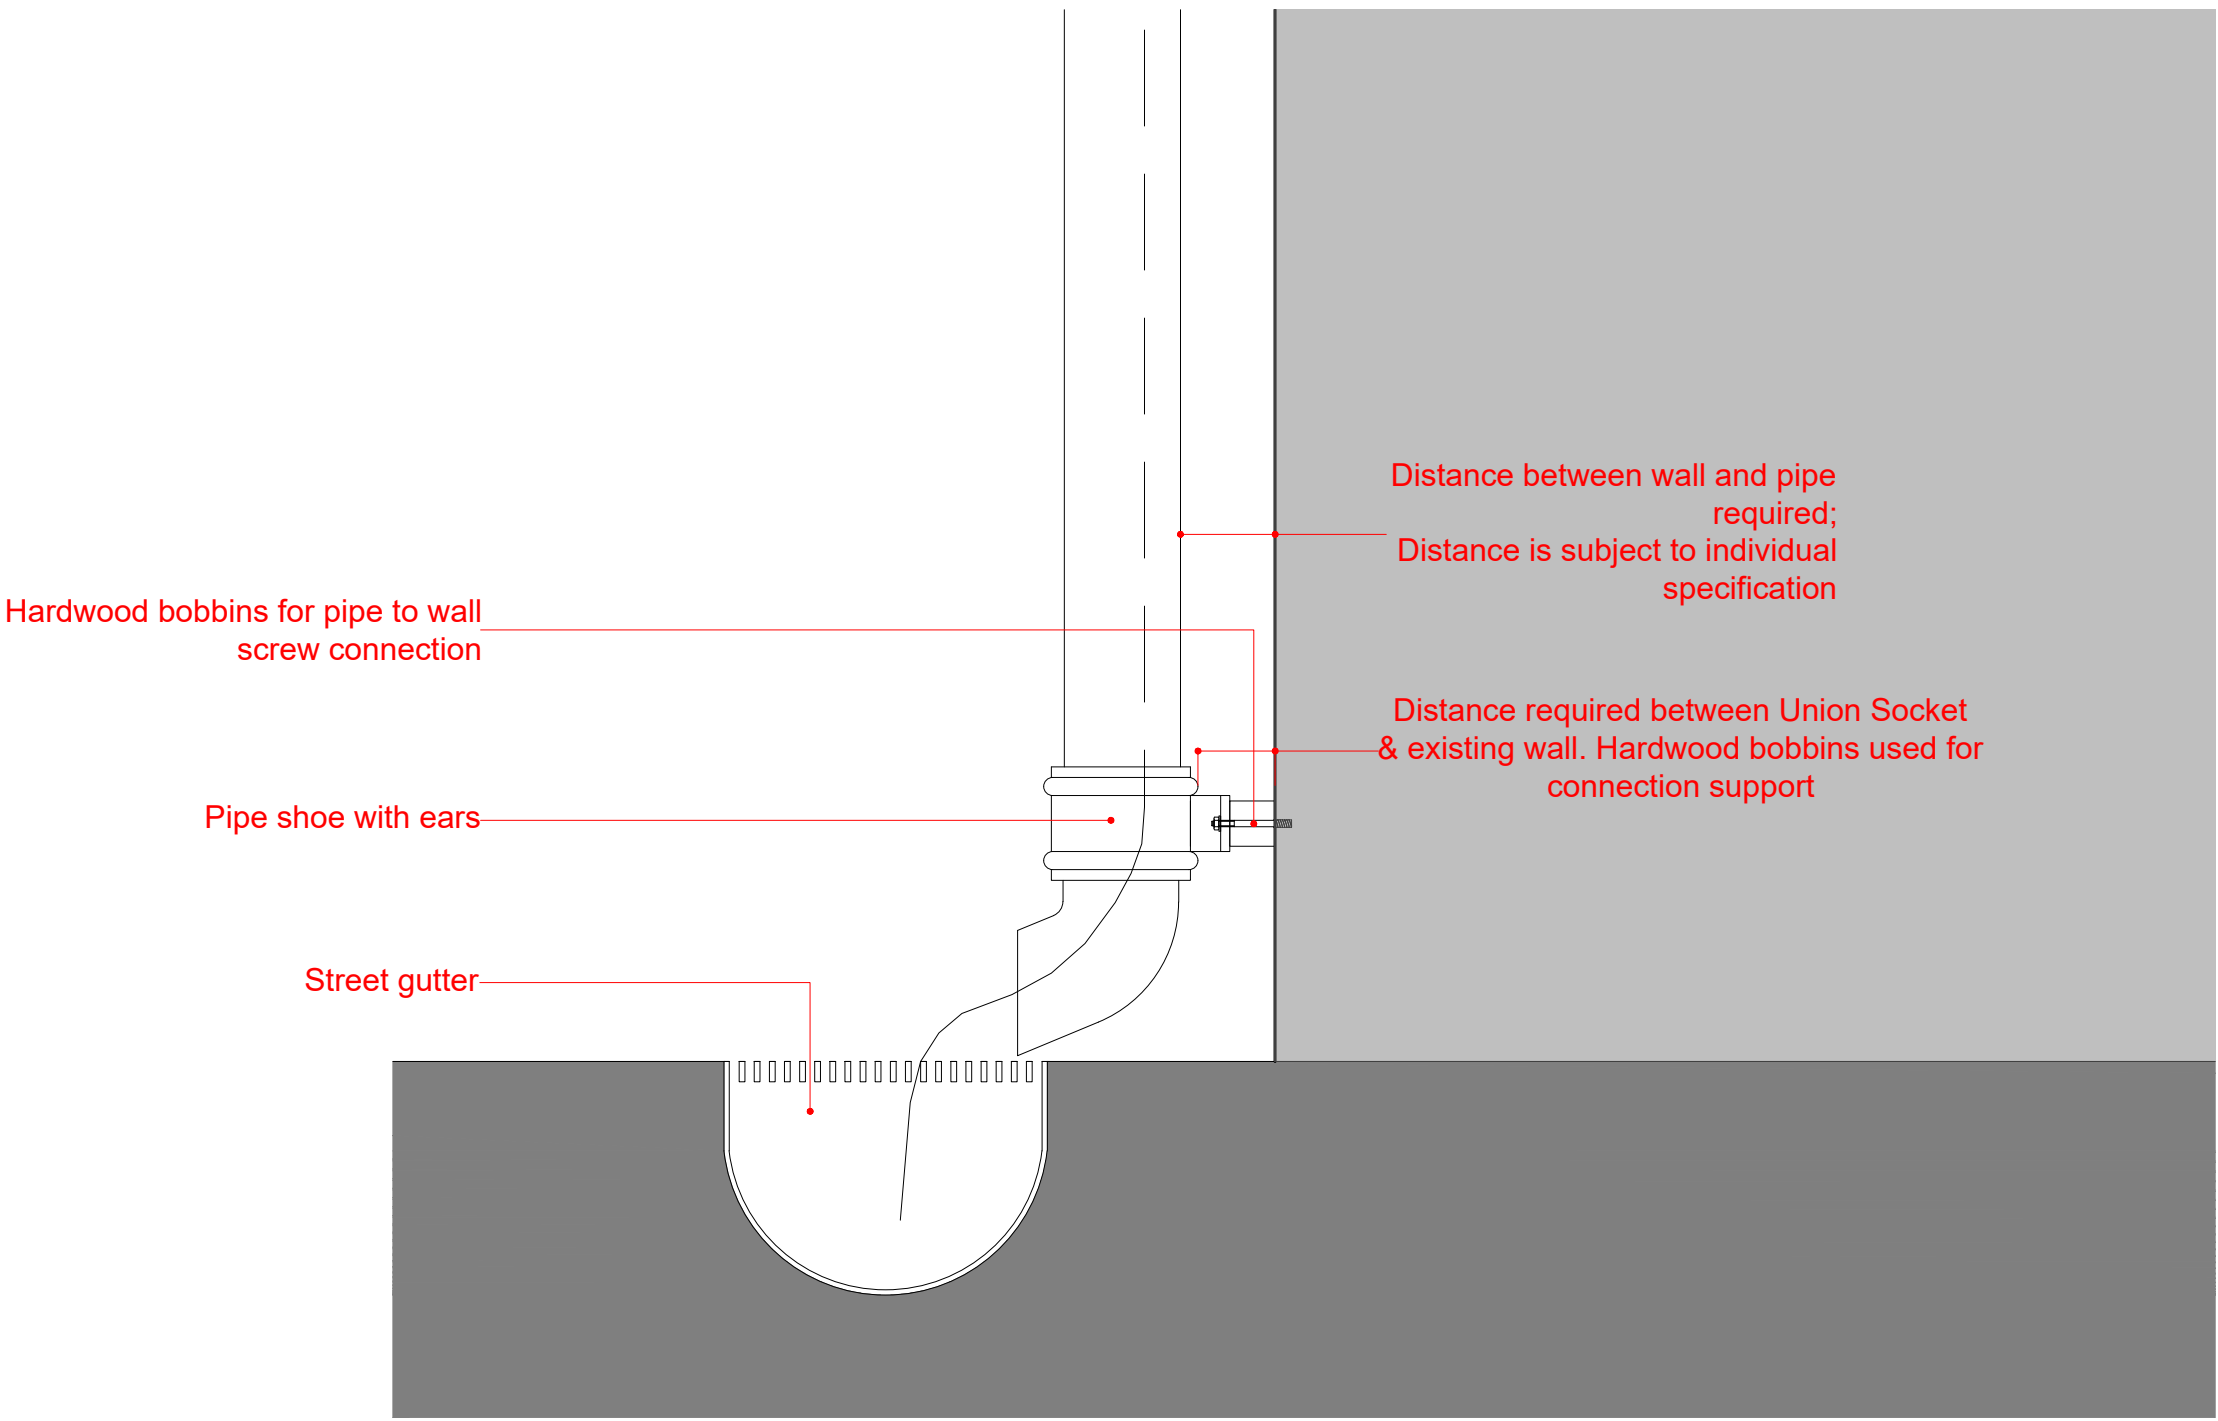

3 Drainage to Floor Gutter Detail Section
Scale 1:5 @ A1



Note:
Do not scale from this drawing.
Dimensions are to be checked on site.
Dimensions are to be checked on site.
If in doubt please ask.

Rev 11/12/2020 Tender Review
LB

Rev Date/Ints Details

© The moral rights of the author are hereby asserted.
This drawing and design is the sole property of Buttress Ltd and must not be reproduced without permission.
Buttress Ltd is Registered in England and Wales, 363712.

Buttress

41 Bengal St
Manchester
M4 6AF

T 0161 236 3303
E contact@buttress.net
W www.buttress.net

Project Title	Bacup Derelict Buildings		
Client	Rossendale Borough Council		
Location	Bacup		
Drawing Title	Replacement Rainwater Goods Cast Aluminium Detail Drawings		
Date	11/12/2020	Scale	1:10 & 1:5
Checked	KC	Orig Paper Size	A1
Status Tender			
Drawing ref	Job No	Drawing No	Revision
	8920	(47) 001	B