


- Notes:**
- Do not scale this drawing.
 - This drawing is to be read in conjunction with all other relevant drawing issues and specification.
 - All building materials, components and workmanship is to comply with the appropriate building regulations, British Standards and codes of practice and the appropriate manufacturers recommendations.
 - For all specialist work see relevant drawings.
 - Any discrepancies, errors or omissions are to be reported to the project coordinator for further instructions before commencement of works.
 - The engineer is not responsible for dimensions, except where shown on their drawings. All setting out information, dimensions, etc., shall be calculated from the architect's drawings. For dimensioned layouts of walls see architect's drawings.

- NOTES:**
1. REFER TO MECHANICAL SCHEDULES FOR PANEL HEATER DETAILS.

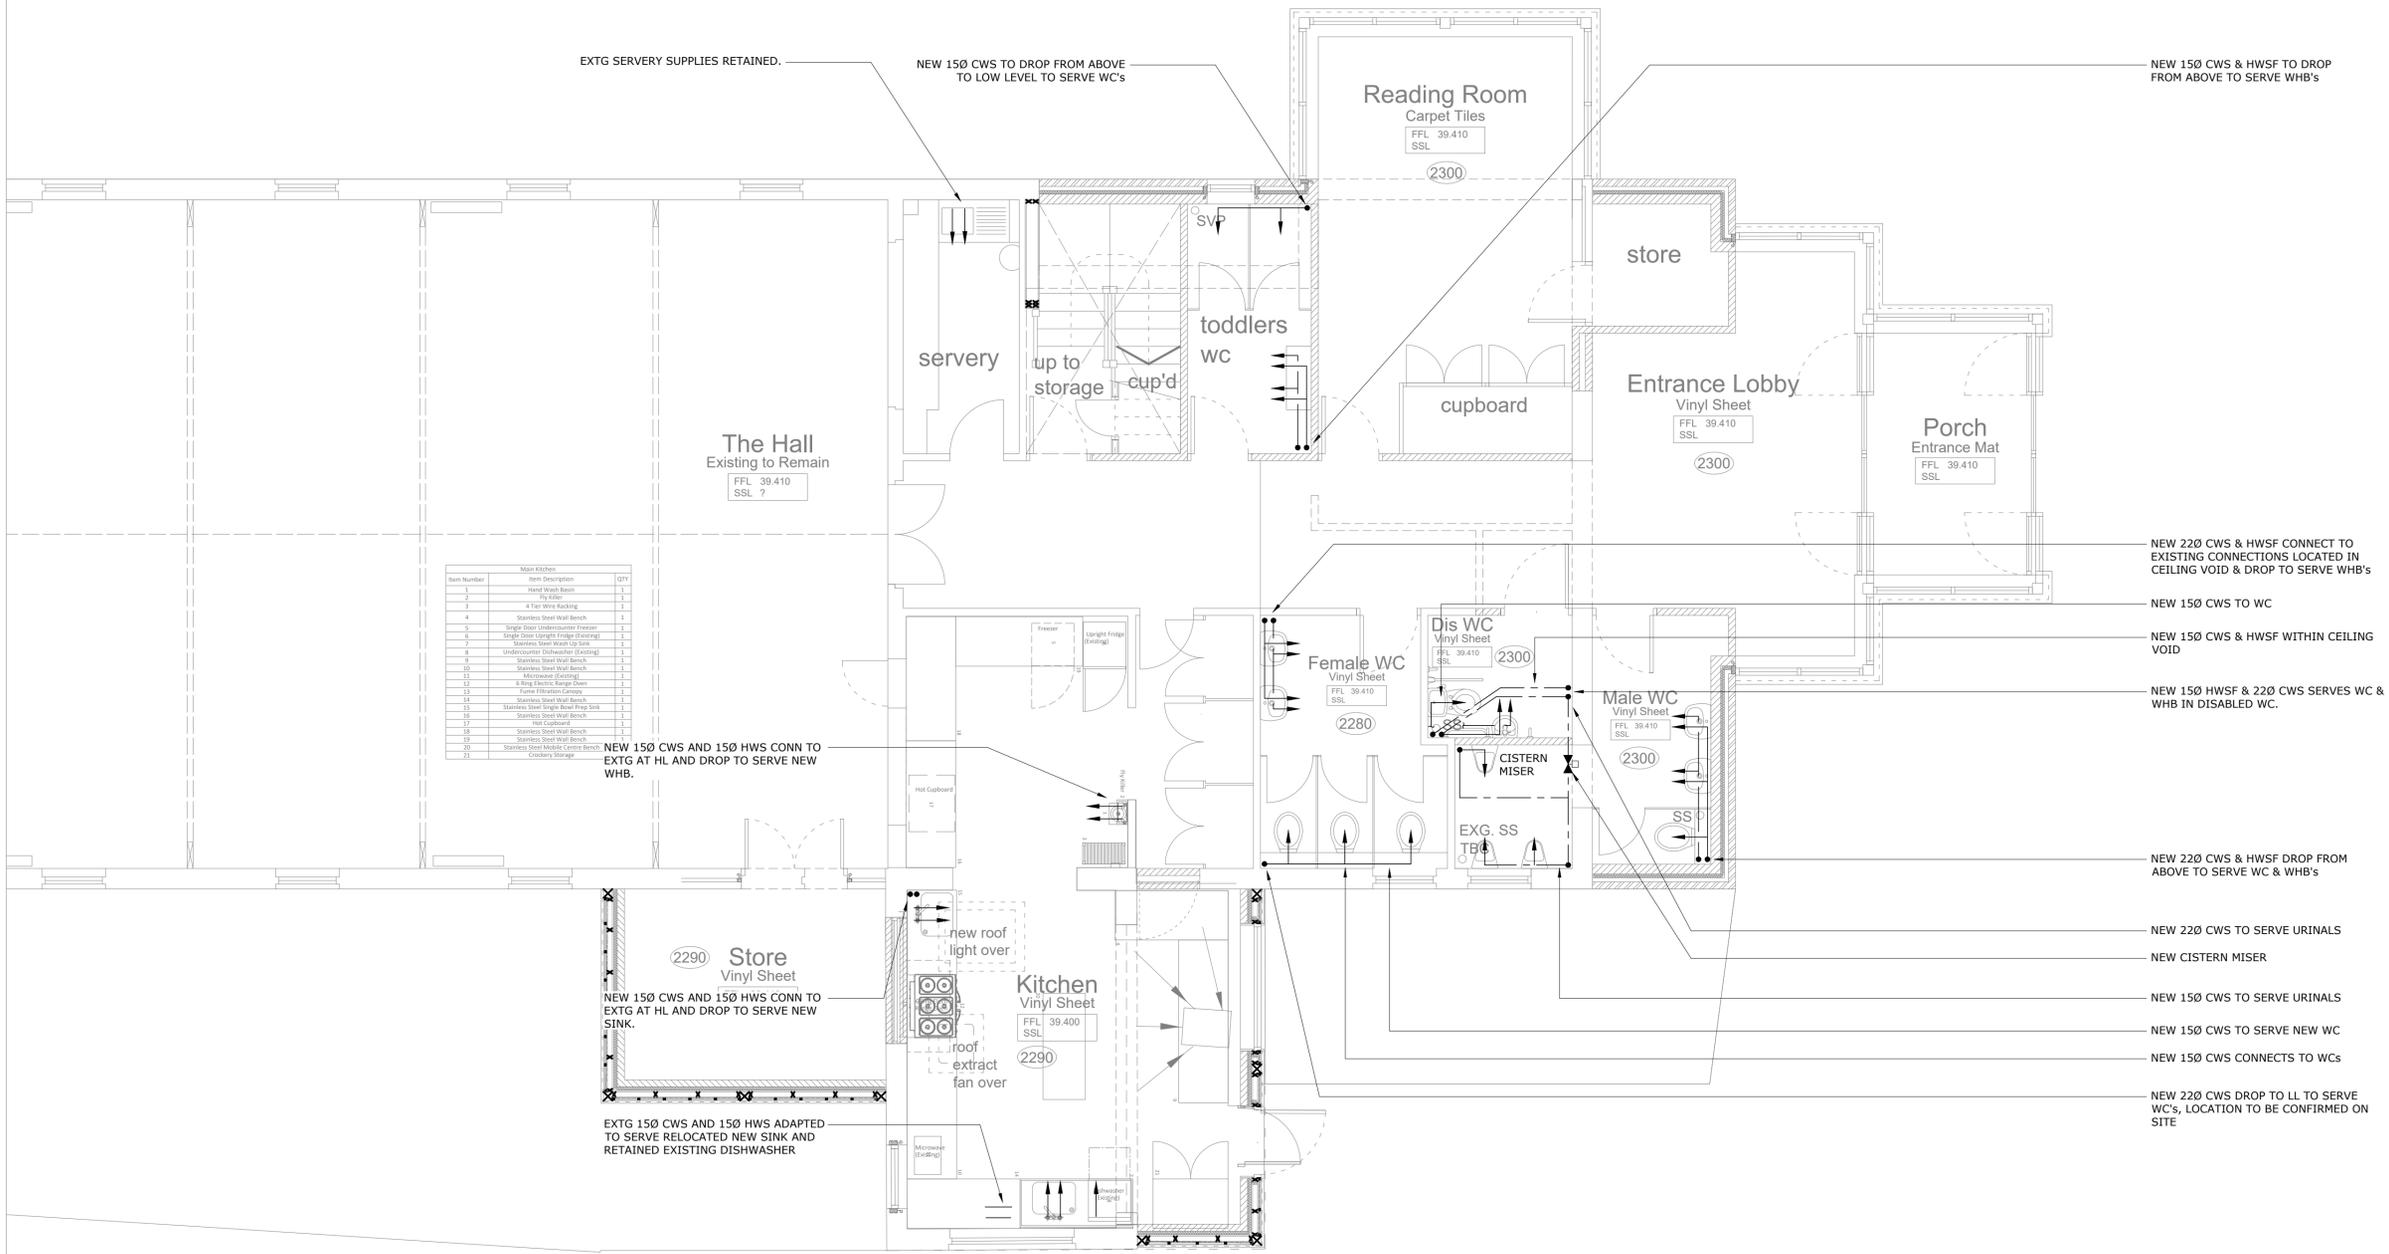

Item Number	Item Description	QTY
1	Hand Wash Basin	1
2	Toilet	1
3	4 Tier Wire Racking	1
4	Stainless Steel Wall Bench	1
5	Single Door Undercounter Fridge	1
6	Single Door Upright Fridge (Storage)	1
7	Stainless Steel Wash Up Sink	1
8	Undercounter Dishwasher (Existing)	1
9	Stainless Steel Wall Bench	1
10	Stainless Steel Wall Bench	1
11	Microwave Grilling	1
12	6 Ring Electric Range Oven	1
13	Push In Hot Water Control	1
14	Stainless Steel Wall Bench	1
15	Stainless Steel Single Hand Prep Sink	1
16	Stainless Steel Wall Bench	1
17	Hot Cupboard	1
18	Stainless Steel Wall Bench	1
19	Stainless Steel Wall Bench	1
20	Stainless Steel Mobile Ceramic Bench	1
21	Lockable Storage	1

T2	TENDER ISSUE, KITCHEN AND STORE	BH	20.07.20	
T1	TENDER ISSUE	BH	06.03.20	
P1	PRELIMINARY ISSUE	JC DR	01.07.19	
Rev	Description	Iss	Chk	Date

Client
Wivesfield Parish Council

Project
Wivelsfield Village Hall

Drawing
Ground Floor Plan - Domestic Sheet 1

Scale @ A1
1:50
This bar is 5cm when printed to scale

STATUS
TENDER

crofton THE HOPPERS
GOBLANDS FARM BUSINESS CENTRE
CEMETERY LANE
HADLOW
KENT TN11 0LT
T 01732 850440
E kent@crofton-design.com
W www.crofton-design.com

Consulting Engineers
London | Kent | East Sussex

Job No.	Drwg. No.	Rev
18206	P-1001	T2
18206-CFN-00-00-DR-P-1001-D4-T2		