


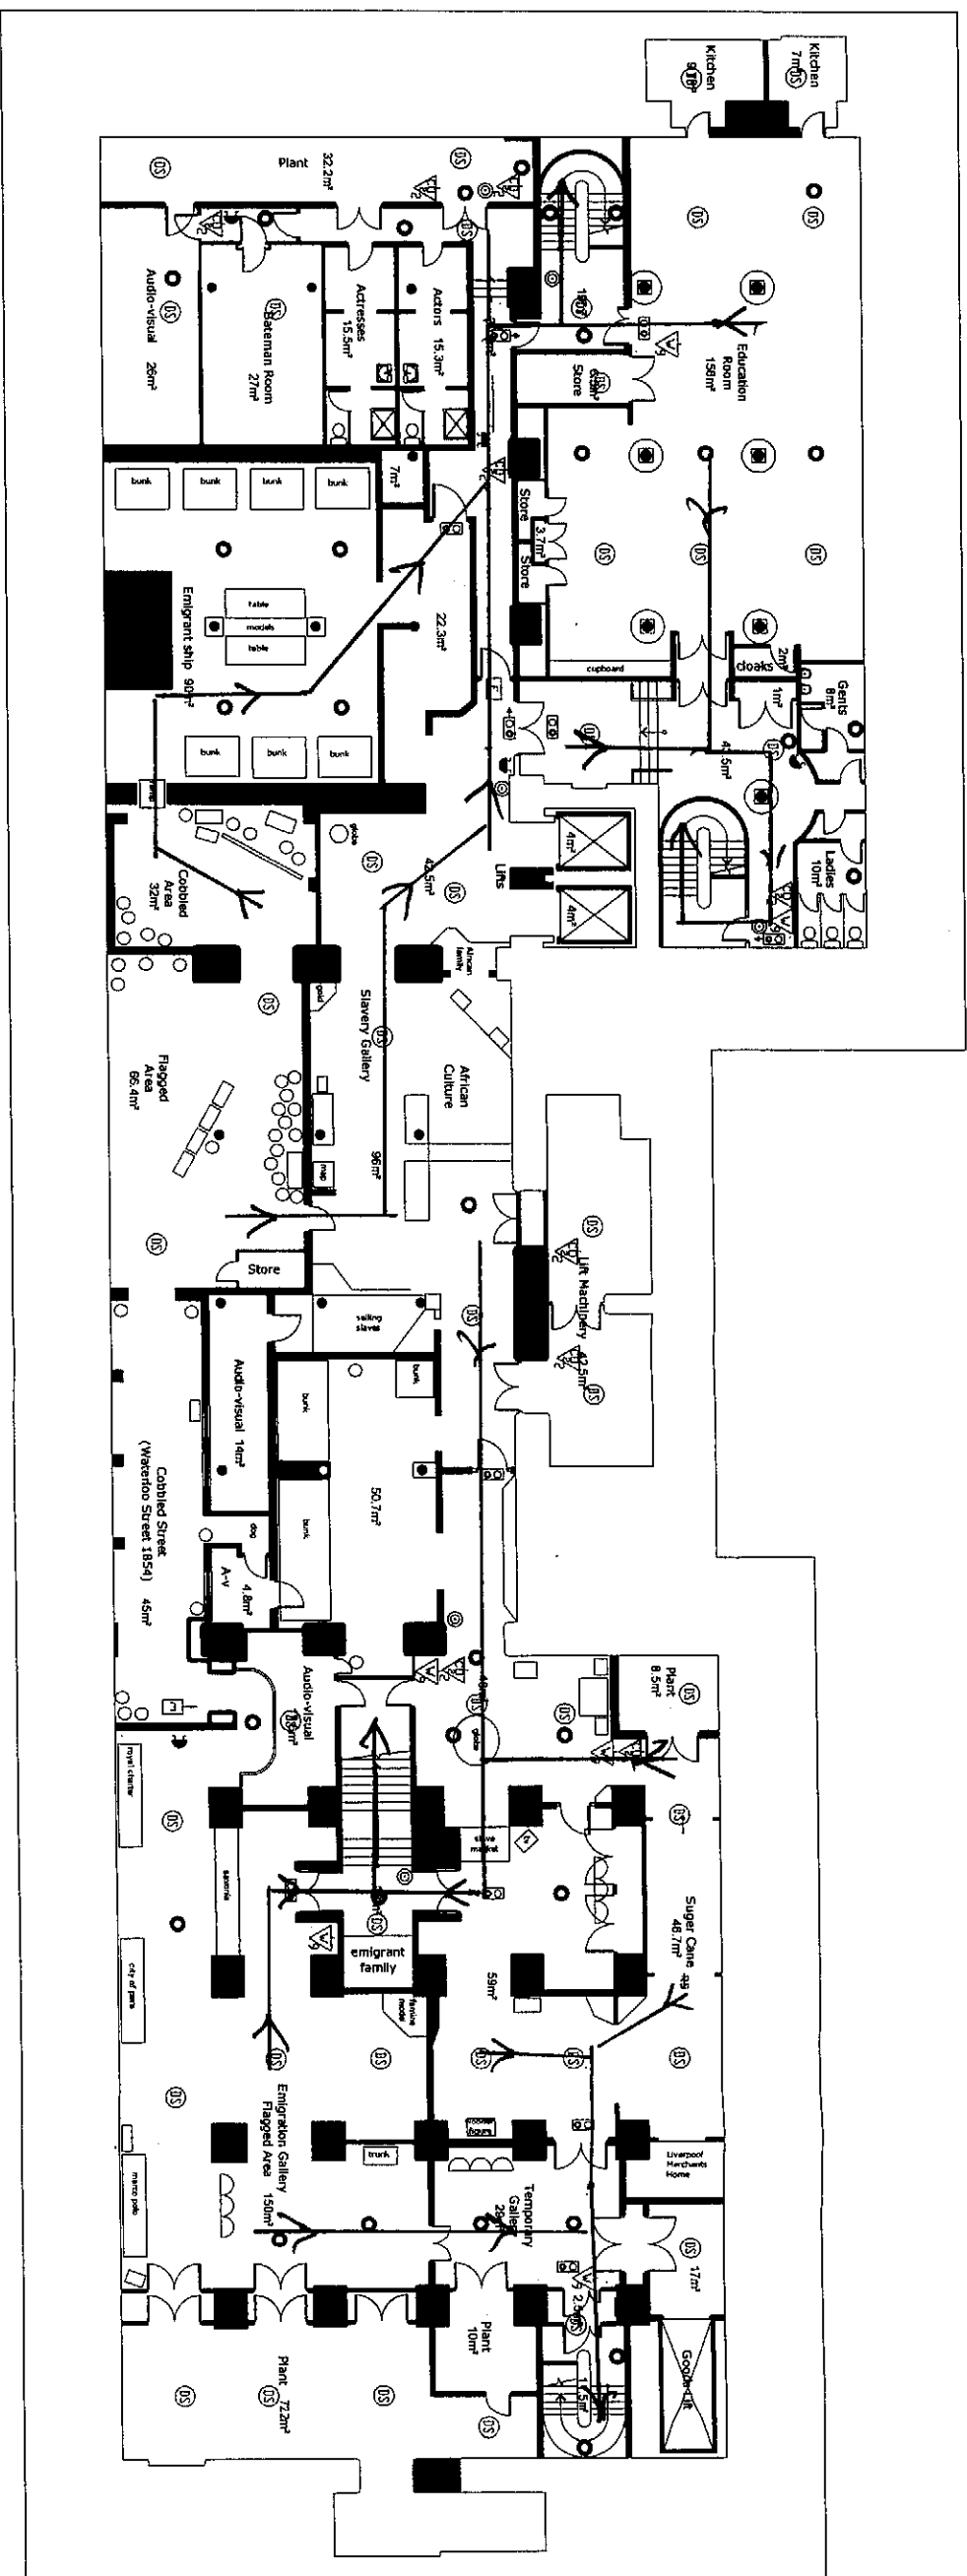

Legend

- VP Fire precautions vision panel
- E Fire safety sign fire exit sign
- E Fire safety sign fire exit sign directional
- Emergency lighting system connected to an emergency system
- Emergency lighting system exit box with wiring for normal and emergency systems
- Portable fire extinguisher dry powder extinguisher
- Portable fire extinguisher carbon dioxide
- Portable fire extinguisher fire blanket
- Fire warning system electrical fire alarm call point
- Fire warning system electrical audible warning device
- Abbreviation
- Portable fire extinguisher water extinguisher
- FIRE ALARM DEVICE AUTOMATIC SMOKE DETECTOR
- FIRE ALARM DEVICE AUTOMATIC HEAT DETECTOR

NATIONAL MUSEUMS

LIVERPOOL

Scheme
MARTIME MUSEUM
PIER HEAD
ALBERT DOCK
LIVERPOOL

23


Drawing Title
FIRE RISK
ASSESSMENT
BASEMENT

Date 9/9/03 Scale 1:250 Drawn RP/GM Checked I.D

Drawing Number Rev
MMM/FIRE/ALL

national museums liverpool 127 dale street liverpool L69 3LA

www.liverpoolmuseums.org.uk

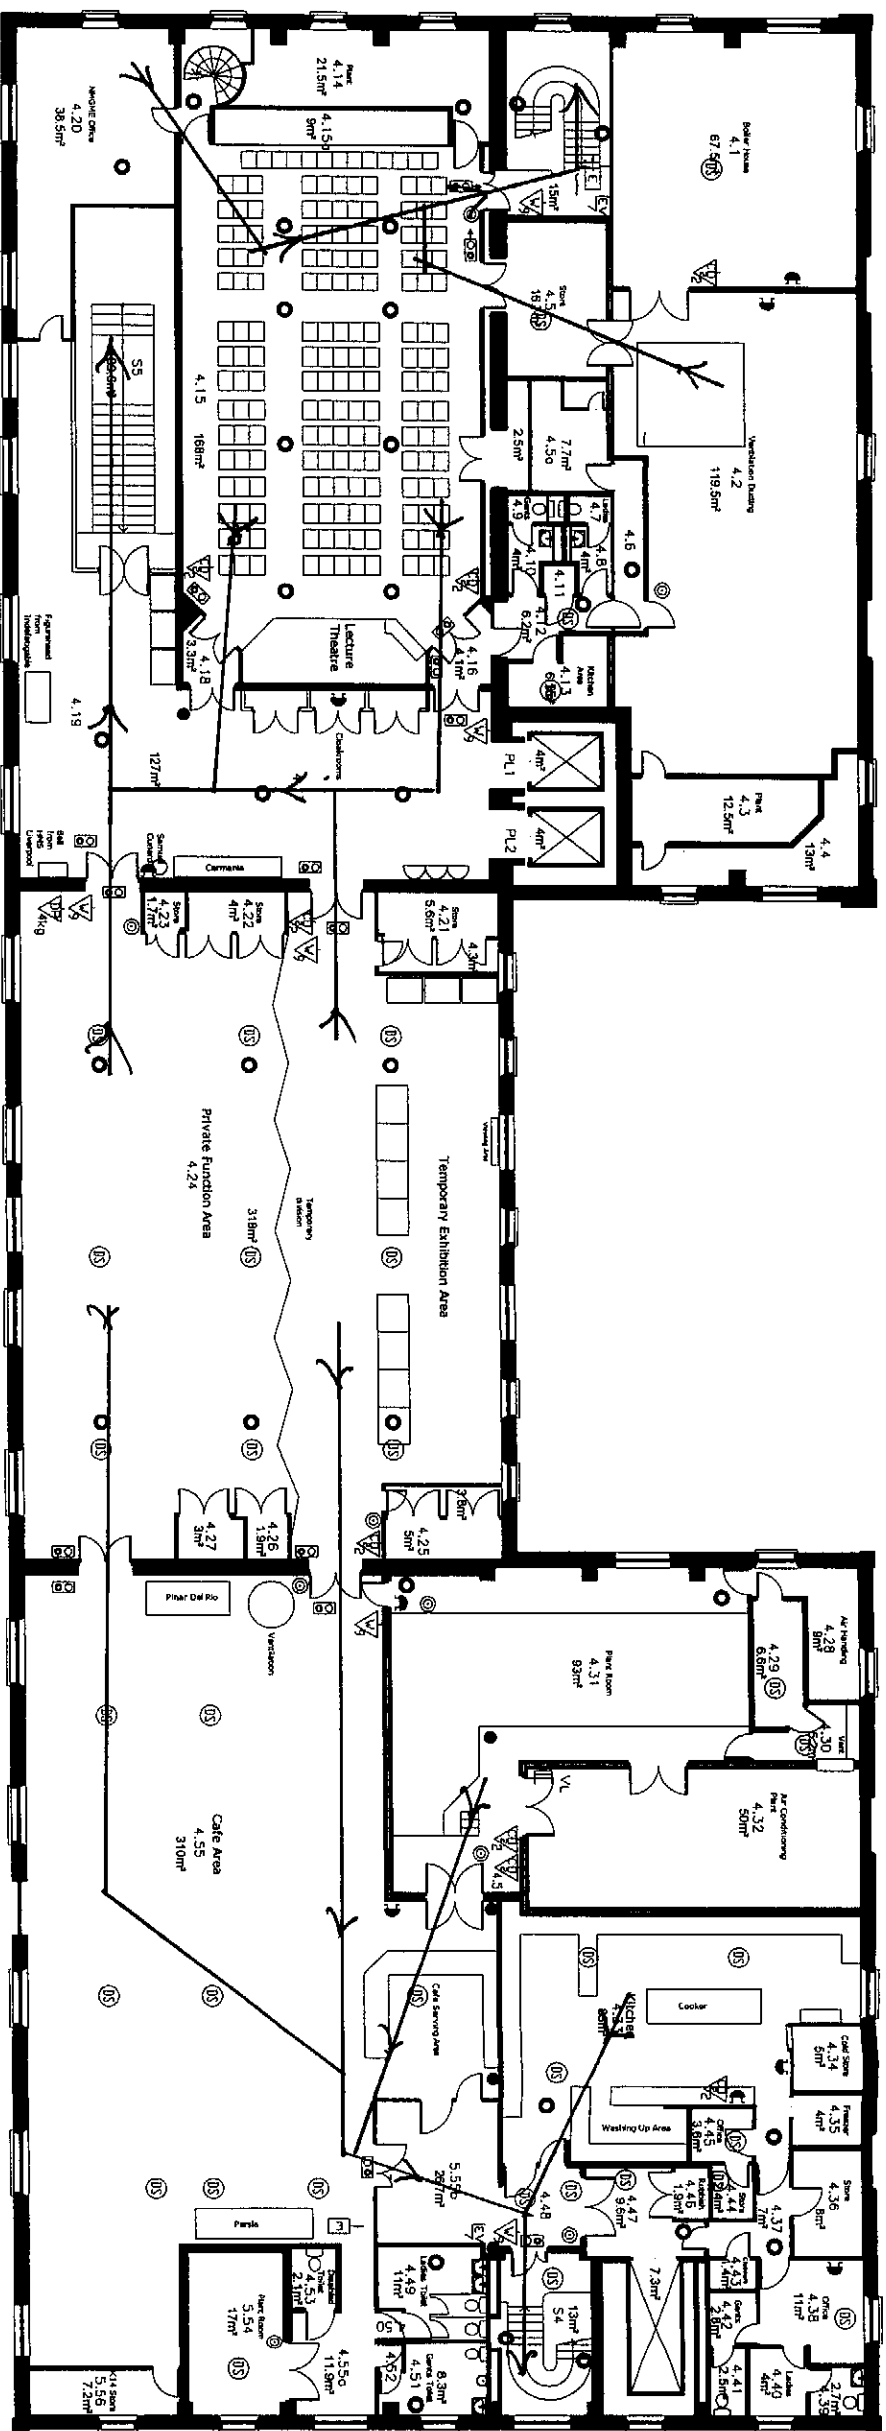

NATIONAL MUSEUMS LIVERPOOL

Scheme				Drawing Title	
MARITIME MUSEUM				FIRE RISK	
PIER HEAD				ASSESSMENT	
ALBERT DOCK				FOURTH FLOOR	
LIVERPOOL					


Date	Scale	Drawn	Checked	I.D	Drawing Number	Rev
9/9/03	1:250	RP/GM			MMM/FIRE/ALL	

national museums liverpool 127 dale street liverpool L69 3LA

www.liverpoolmuseums.org.uk



national museums liverpool 127 dale street liverpool L69 3LA
www.liverpoolmuseums.org.uk

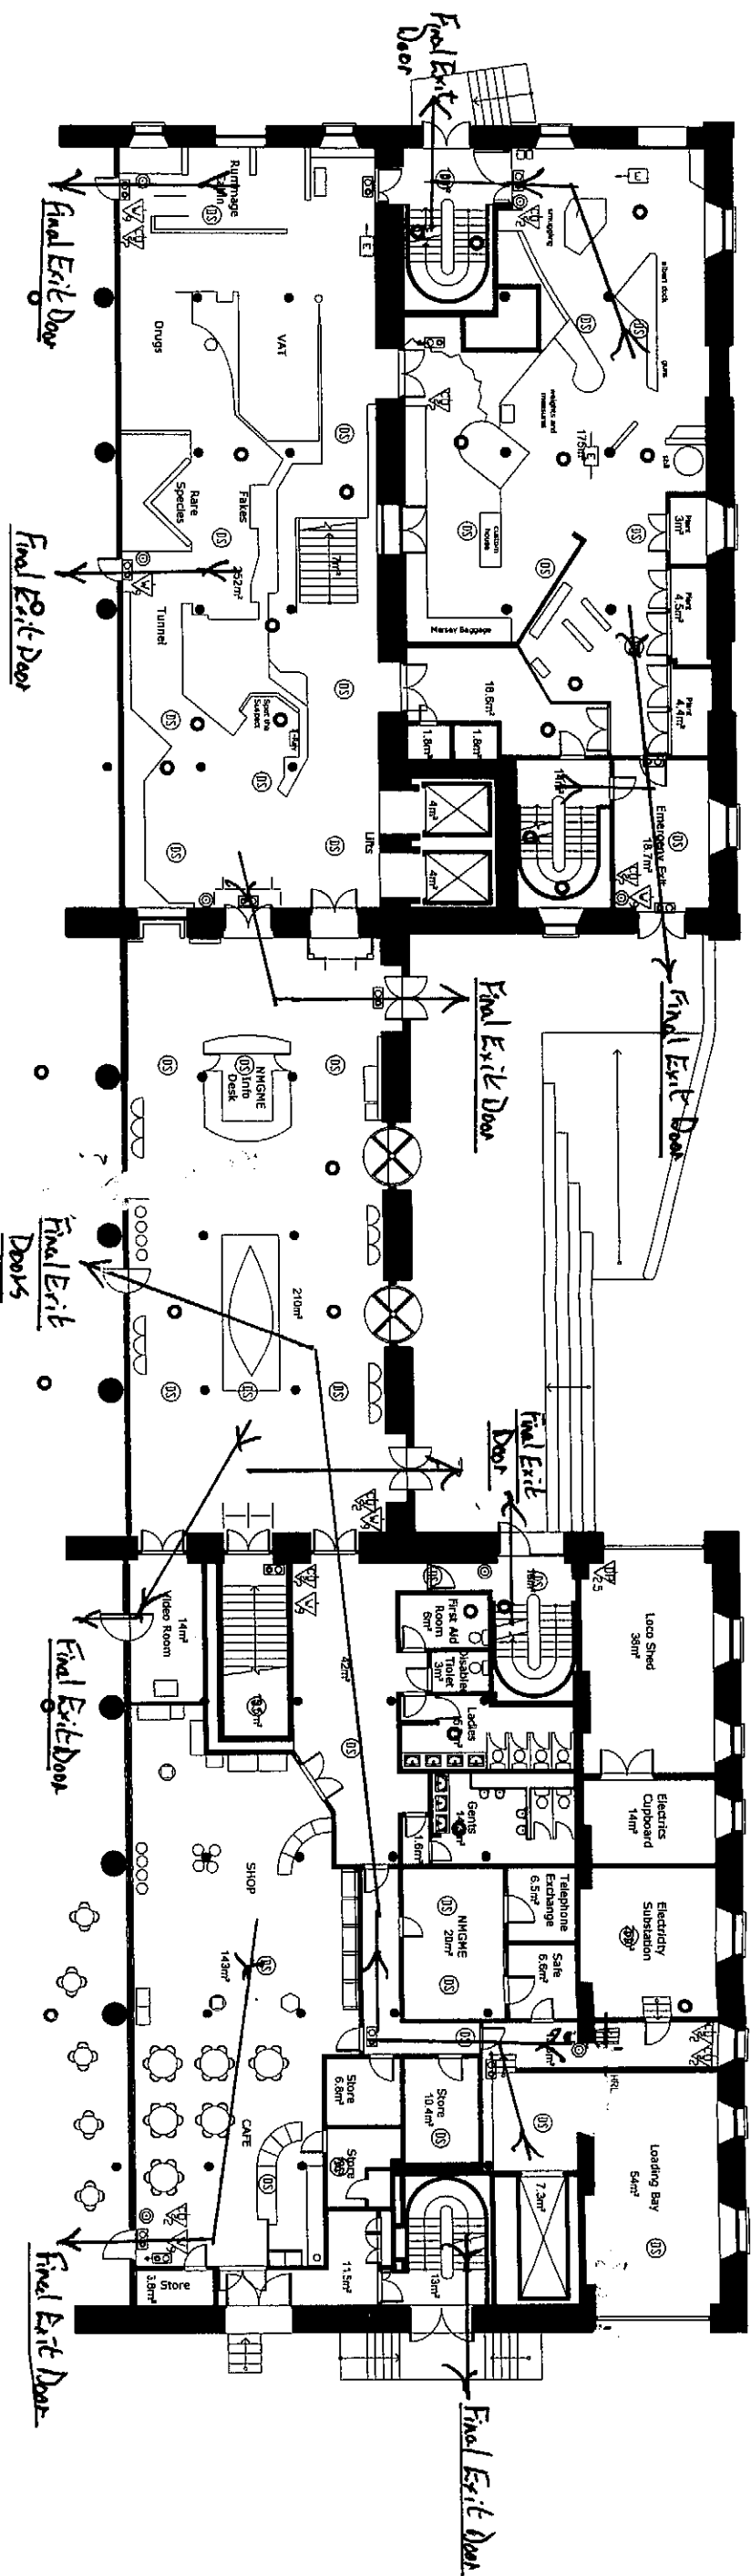

NATIONAL MUSEUMS LIVERPOOL

Scheme		Drawing Title	
MARITIME MUSEUM		FIRE RISK	
PIER HEAD		ASSESSMENT	
ALBERT DOCK		GROUND FLOOR	
LIVERPOOL			
a3			

Date	Scale	Drawn	Checked	I.D	Drawing Number	Rev
9/9/03	1:250	RP/GM			MMM/FIRE/ALL	