

Main Entrance Screen

System: SAPA
> Elegance 52 Curtain Walling
Finish: RAL TBC
(Powder Coated 40 Microns Thick)
General Information:
Standard external mastic pointing
Components:
> Mullion 52R58
Transom 52T54
Glazing Spec: 28mm DG unit
Outer - 6mm Toughened Clear
Cavity 16mm Argon
Inner - 6mm Toughened Low 'E'

System: SAPA
> Dualframe 75mm Pivot Window
Finish: RAL TBC
(Powder Coated 40 Microns Thick)
General Information:
Standard external mastic pointing
Top openers - Silver pace folding opener
on landum bar
Bottom openers - Silver Espagopelle
locking handles and
resistor pivots
Components:
> Frame DF-1440
Adaptor DF-1451
Vent DF-1450
Bead DF055

Glazing Spec: 28mm DG unit
Outer - 6mm Toughened Clear
Cavity 16mm Argon
Inner - 6mm Toughened Low 'E'

System: SAPA
> ST12 Double Doors
Finish: RAL TBC
(Powder Coated 40 Microns Thick)

General Information:
> Standard external mastic pointing
400mm offset D handles
Adams file security hook lock and
europrofile cylinder / electric strike release
Dorma ED100 Auto Swing Operer
External Glass Safety Barrier
Hook lock & shooit bolts to slave leaf

Components:
> Outer frame ST408
Door Head Transom ST510, ST407, ST268
Sillie Adapter ST509
AFT Sillie ST503
Meeting Sillie ST 500, ST265
Bottom Rail ST505
Top Rail ST506
Threshold 2709
Bead ST268

Glazing Spec: 28mm DG unit
Outer - 6mm Toughened Clear
Cavity - 16mm Argon
Inner - 6mm Toughened Low 'E'

This is not a design drawing and is issued for fabrication and installation purposes only. It represents our interpretation of the architects design.

1	13.09.16	Glazing in lean-to
B	09.09.16	Roof glazing revised
A	07.09.16	Fixed light above door
REV.	DATE	DESCRIPTION

DRAWING STATUS
CONSTRUCTION






BONAM & BERRY LTD.
ARCHITECTURAL GLAZING SYSTEMS
T: (0115) 9008250 F: (0115) 9008260
W: www.bonamandberry.com
Galsdale Drive - East - Nottingham - NG8 4GU

JOB DESCRIPTION
Richmond Court, Chilwell
Foster Avenue, Beeston
NG9 1AB

DRAWING TITLE
Main Entrance Screen
External Elevations and Sections

DRAWN BY	Lc
DRAWN DATE	01.09.16
SCALE	1:40 / A3
DRAWING NUMBER	REVISION
Q.11849B-/AS - 102	1

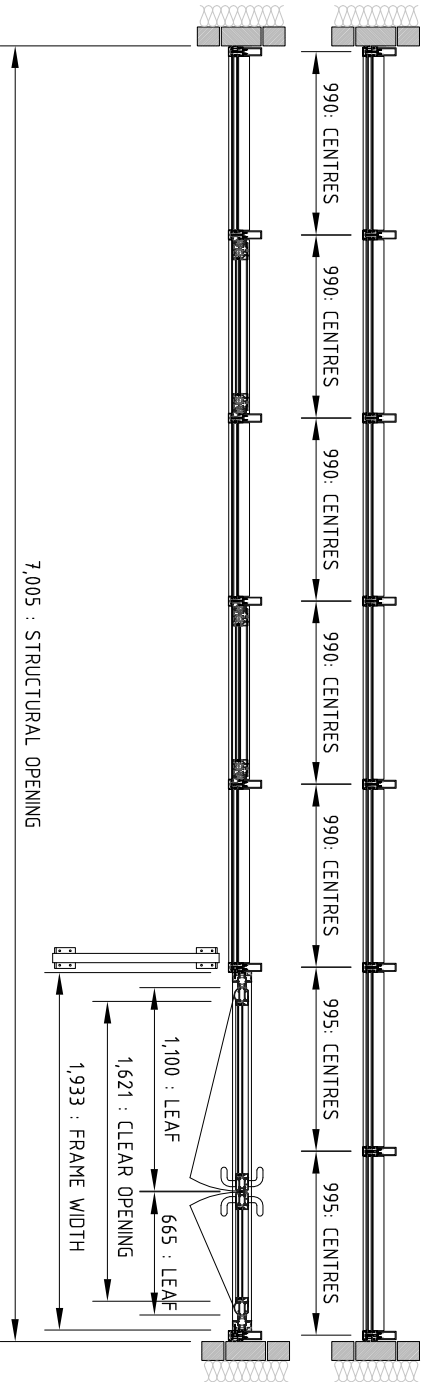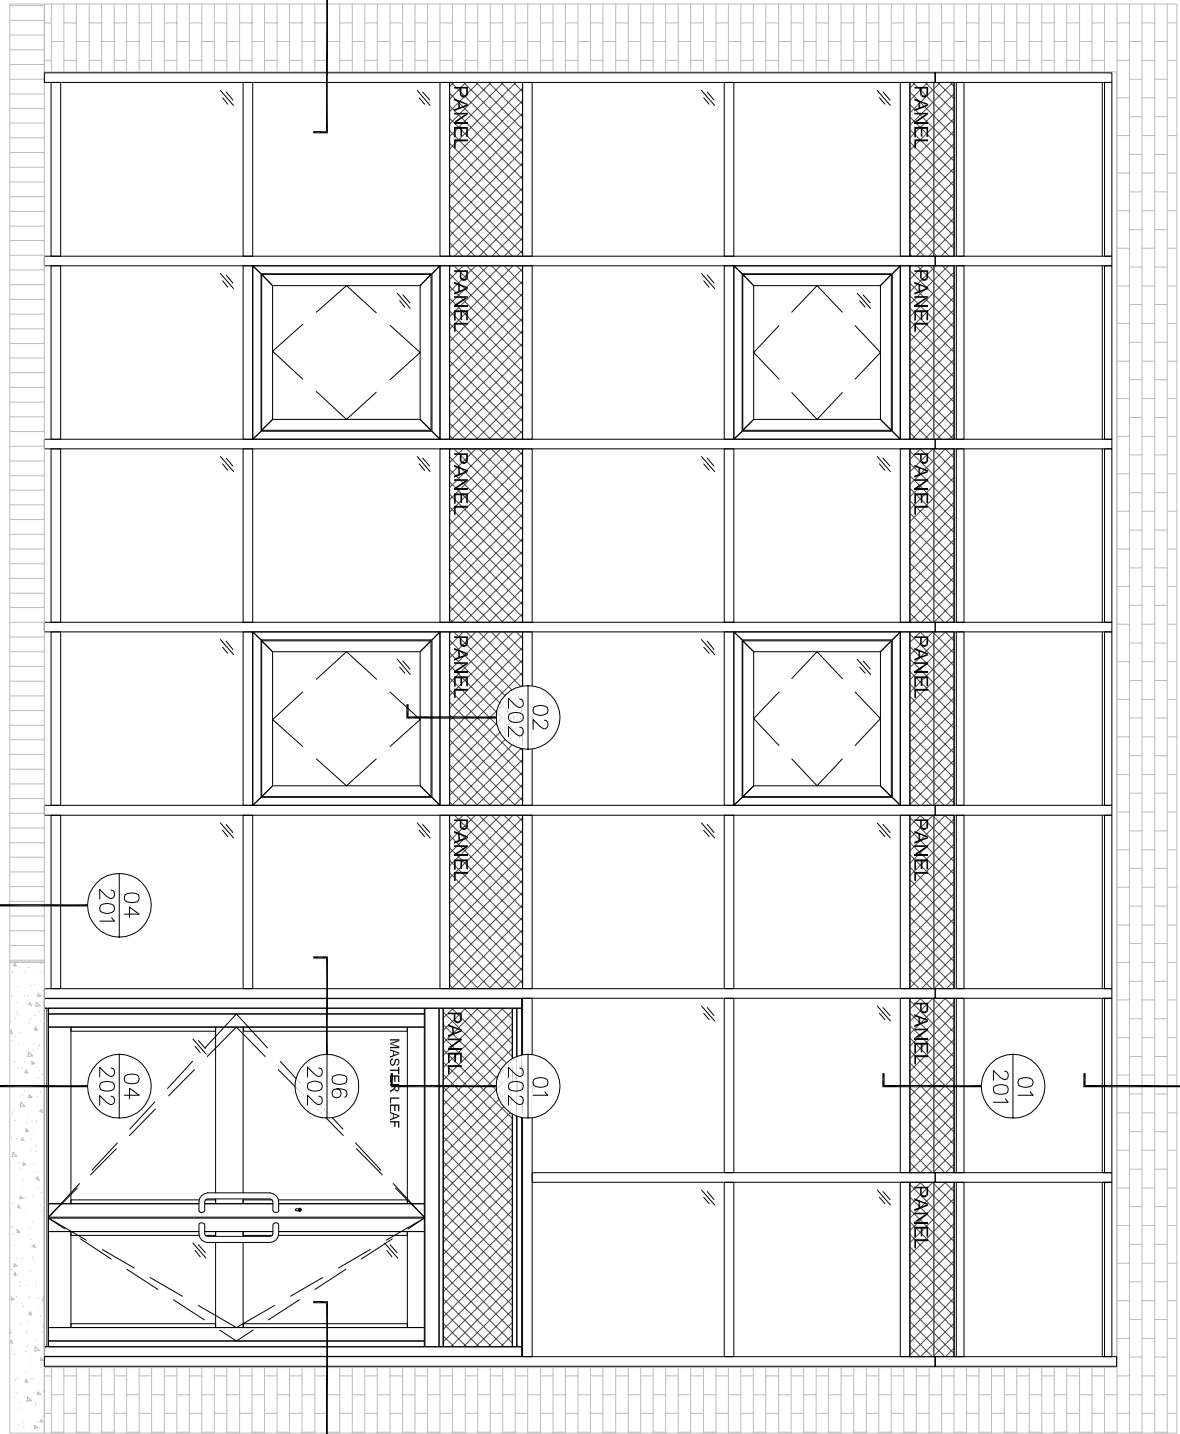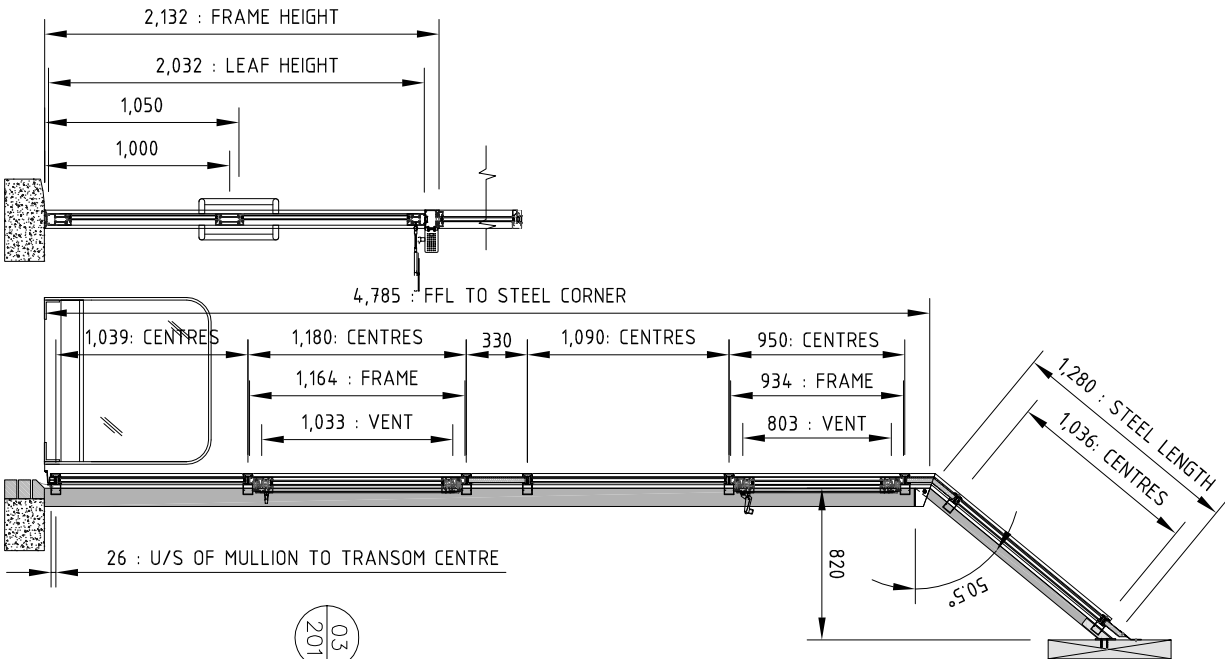

Elevation brickwork indicative only