

This drawing is copyright and may not be altered, traced, copied, photographed or used for any purpose other than that for which it is issued without written permission from Melloci Landscape Architects.

- Do not scale for construction purposes. Figured dimensions shall have precedence over scaled dimensions.
- Any discrepancies should be reported to the Landscape Architect.
- All trees and hedgerows are to be protected in accordance with BS5837 and/or Arboricultural recommendations unless instructed otherwise.
- To be read in conjunction with Remediation report 21876/P1/3.
- Pathways in general to follow existing contours except where noted, not exceed 1:20 gradient and be installed on a cross-fall. Paths under existing tree canopy to be built up using a no-dig root protection system.

NOTES / REVISIONS

REV	DESCRIPTION	INIT.	DATE
01	TENDER ISSUE	PH	28.03.24


SITE BOUNDARY AND RED LINE

- SITE EXTENTS PLANNING APPLICATION (RED LINE)
- SITE BOUNDARY EXTENTS (BLUE LINE)

EXTENTS OF CONTAMINATED LAND REMEDIATION REQUIRED.
REFER TO WHEEL JANE CONTAMINATION AND REMEDIATION REPORT: 'Phase 3 Remediation Strategy' 8th March 2024.

HARD LANDSCAPE WORKS

- HARD LANDSCAPE HL01 - CAR PARKING:**
BOORVA 40 REINFORCEMENT WITH GRASS INFILL AND AG KERB EDGE RESTRAINT AS SPECIFIED. REF SPECIFICATION CLAUSE Q25.185
- HARD LANDSCAPE Q2 - TARMAC VEHICULAR SURFACE TO DISABLED PARKING BAYS WITH CONCRETE EDGE RESTRAINT TO PARKING.** REF SPECIFICATION CLAUSE Q22 & Q10
- HARD LANDSCAPE Q3 - PEDESTRIAN TARMAC SURFACE WITH 75MM KINLEY SYSTEMS ALUMINIUM EDGING TO PATHWAYS.** PATH WIDTHS VARY: 1.4m MIN TO 2m. REF SPECIFICATION CLAUSE Q10.200
- HARD LANDSCAPE Q4 - GRANITE SETTS:**
Marshall's 'Acute Silver' Mid-grey Granite 100 x 100mm x 50mm Laid stretcher bond. REF SPECIFICATION CLAUSE Q25.330
- HARD LANDSCAPE Q5 - HOGGIN PATHWAY WITH TIMBER EDGING.** SPECIFICATION REF Q23.130
TREE ROOT PROTECTION SYSTEM TO BE USED UNDER EXISTING CANOPY LINE AS SHOWN.
- HARD LANDSCAPE Q6 - NATURAL PLAY AREAS:**
LANDSCAPING BARK MINIMUM 400mm DEEP OR AS DEFINED BY PLAY EQUIPMENT MANUFACTURER. EDGED BY TIMBER RESTRAINT REF SPECIFICATION CLAUSE Q23.230
- HARD LANDSCAPE Q7 - PLAY AREAS FALL ZONE SAFETY SURFACE:** SET IN SAFETY SURFACE - PLAYGROUND GRADE TIGER MULCH. REF SPECIFICATION CLAUSE
- HARD LANDSCAPE Q8 - CONCRETE SLABS:**
Marshall's 'Lunar' Colour 'Lunar Silver Dusk'. REF SPECIFICATION CLAUSE Q25.320
- EARTH MOUNDS** Formed as detailed and specified. Ref Clause XX
- EDGING TYPE Q1 - TIMBER EDGE**
Ref Specification Clause Q23.310
- TE**
- EDGING TYPE Q2 - METAL PATHWAY EDGING:**
KINLEY SYSTEMS ALUMINIUM EXCEL ALU/EXCEL 75mm
Ref Specification clause Q10.200
- ME**
- EDGING TYPE Q3 - CONCRETE KERB/EDGER (EDGER-CK-N)**
WIDTH AS DEFINED
Ref Specification clause Q10.112 (full kerb) & 112 (50mm wide edge)
- CK**
- FENCE - SECURITY FENCE TO REAR OF PAVILION**
Ref Specification clause Q40
- F01**

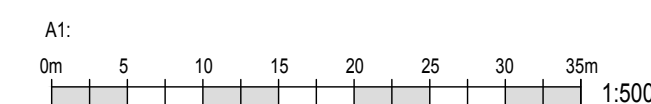


MEI LOCI

Studio G2, Old Bakery Studios, Blewetts Wharf, Truro, Cornwall, TR1 2PN
studio@melloci.co.uk | 01872 264 899

CLIENT
CAMBORNE TOWN COUNCIL

JOB DESCRIPTION/LOCATION
Park Gerry
Camborne
Cornwall, TR14 8QB

DRAWING TITLE
HARD LANDSCAPE

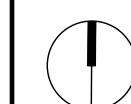

TENDER

Date	Scale	Drawn By	Checked
06.02.24	1:500	FZ	PH
Job No.	Drawing No.	Revision	
M550	DR-L-1003	01	

KEY: FURNITURE AND FEATURES

- BENCH**
BENCH: VESTRE 'APRIL STAVEGER' WITH ARMREST
- PICNIC**
PICNIC BENCH: VESTRE 'BERG', PLUS ADAPTED MODEL FOR WHEELCHAIR USERS
- BIN**
LITTER BIN: STREETLIFE 'BOX BIN EXTRA SLIM'
- BOLLARD**
CYCLE RACKS: VESTRE 'VROOM' LARGE BICYCLE RACK
- BEE POST**
BOLLARDS TO CAR PARK: ROUGH & READY 400MM, BY STREETLIFE.
- BEE POST**
BEE POST BY BLUE AND GREEN
REFER TO DRAWING 3005
- INTERPRETATION BOARD**
CORTEN STEEL LECTERN SUPPLIED BY FILPATRICK & WOOLMER.
REFER TO DRAWING 3003
- WAYFINDING & INFORMATION BOARD (LARGE)**
CORTEN WEATHERING STEEL LECTERN WITH INTEGRATED LABELS AND MAP, SUPPLIED BY PARC SIGNS. REFER TO DRAWING 3003
- FINGERPOST SIGN**
SUPPLIED BY PARC SIGNS
REFER TO DRAWING 3003
- TABLE TENNIS**
INTERPRETATIVE ARTWORKS/CULPTURE BEFORE CORTEN STEEL UPRIGHTS
REFER TO DRAWING 3002
- TABLE TENNIS**
TABLE TENNIS TABLE: SUPPLIED BY REDLYNCH.
SET ON HOGGIN SURFACE
- BROS NEST SWING & DOUBLE SWING**
SUPPLIED BY KOMPAK: model NR012.
SET IN SAFETY SURFACE - PLAYGROUND GRADE TIGER MULCH.
- STREETWORKOUT GYM**
TIMBER FRAME: SUPPLIED BY KOMPAK: 1. PULL UP STATION 2. OVERHEAD LADDER 3. PUSH UP BARS.
SET IN SAFETY SURFACE SUCH AS TIGER MULCH/HOGGIN
- STREETWORKOUT GYM**
TIMBER FRAME: SUPPLIED BY KOMPAK: 1. COMB 1 & 2 COMB 4
SET IN SAFETY SURFACE SUCH AS TIGER MULCH/HOGGIN
- JUMPING DISC: TIMBERPLAY.**
SET IN 200MM BARK SURFACE WITH TIMBER EDGE
- SEE-SAW: TIMBERPLAY.**
SET IN 200MM BARK SURFACE WITH TIMBER EDGE
- BALANCE BEAM: TIMBERPLAY.**
SET IN 200MM BARK SURFACE WITH TIMBER EDGE
- NATURAL PLAY HUT FEATURE:**
TO BE DEVELOPED THROUGH COMMUNITY PROJECT WILLOW
- WILLOW PLAY HUT**

01
3001

HARD WORKS PLAN
Scale 1:500