


0 21.10.2022 Original

Revisions

Ward Williams Associates
Compass House
Truro Business Park
Threemilestone
Truro TR4 9LD
www.wwa.uk.com
01872 272906

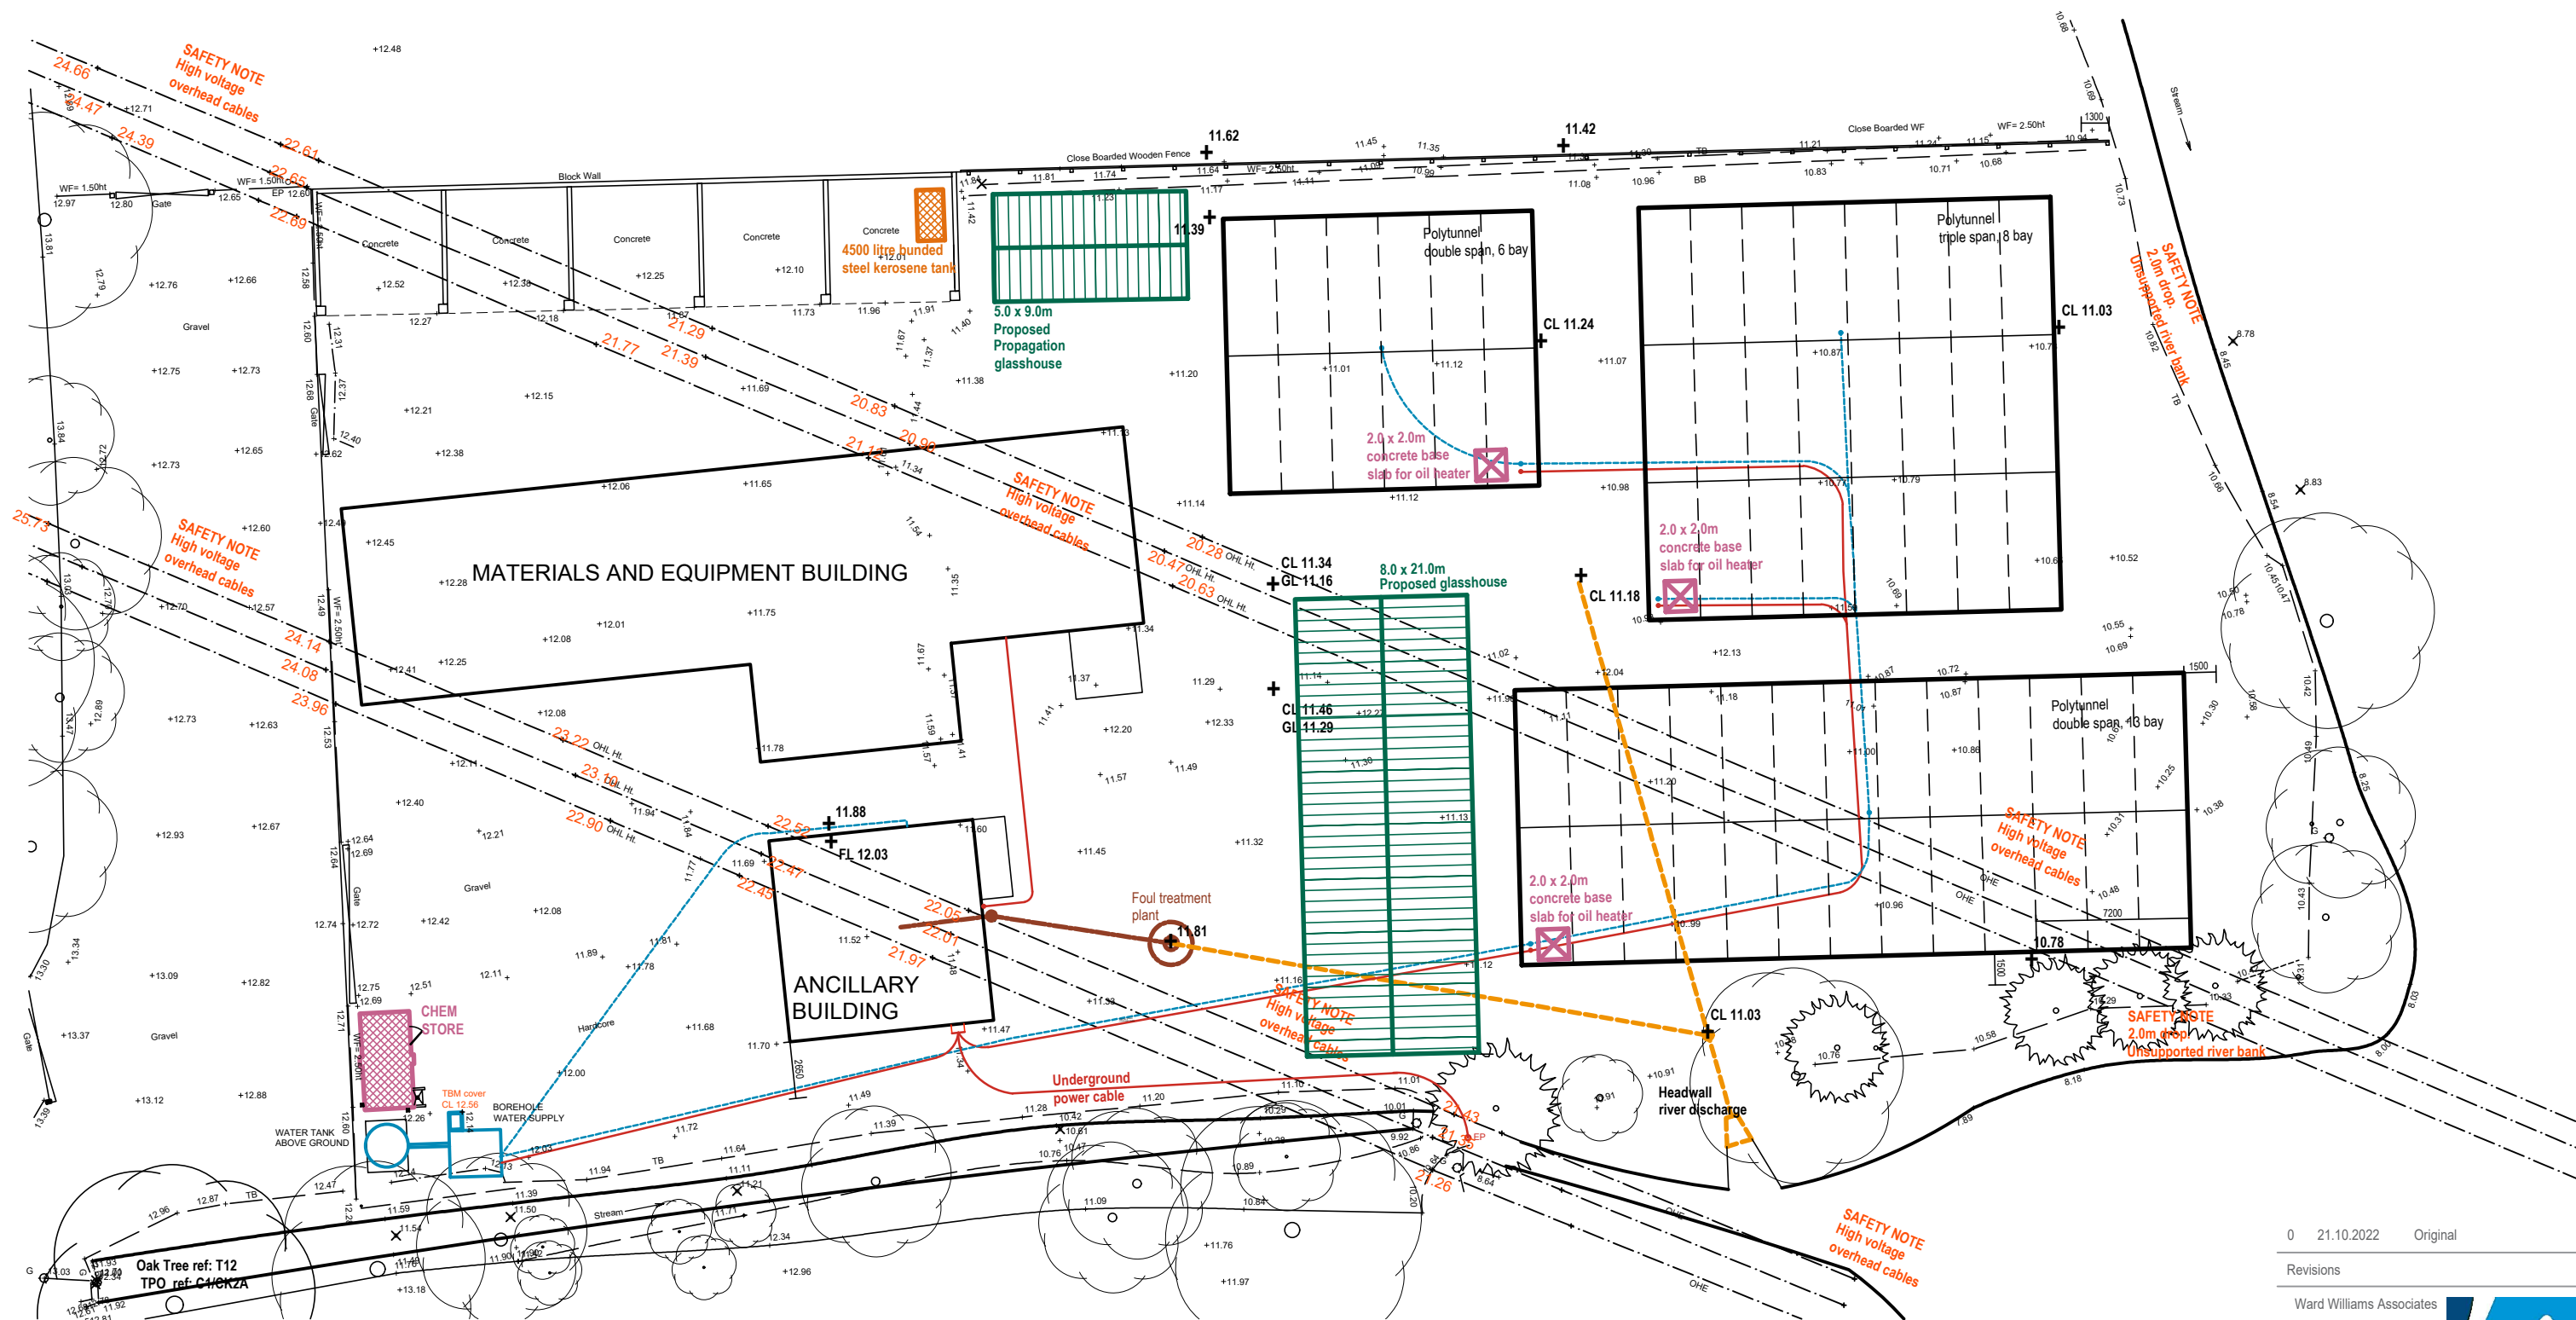

Idless Horticultural Nursery

At
Idless

For
Truro City Council

Drawn: TH Checked: LA

Scale: A3 Size: 1:300

No: 22-6099-PP Rev: 0

All dimensions in mm unless otherwise stated.
DO NOT SCALE FOR CONSTRUCTION PURPOSES: All dimensions to be checked on site and verified prior to commencing works / manufacture. Any discrepancies to be reported to Ward Williams Associates.
This drawing is copyright and may not be reproduced in any form or by any means for any purpose without written permission of Ward Williams Associates.