
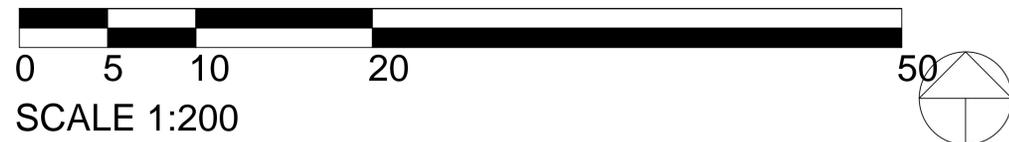
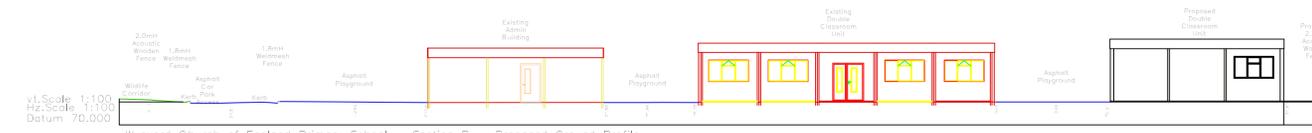
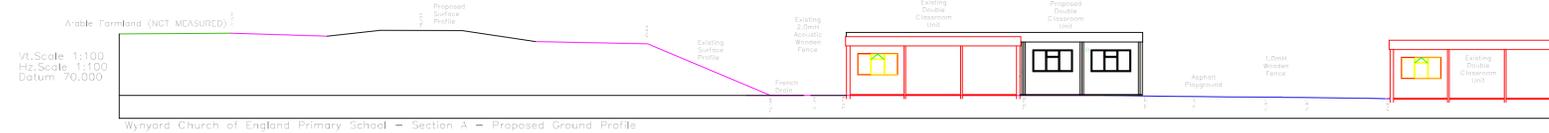
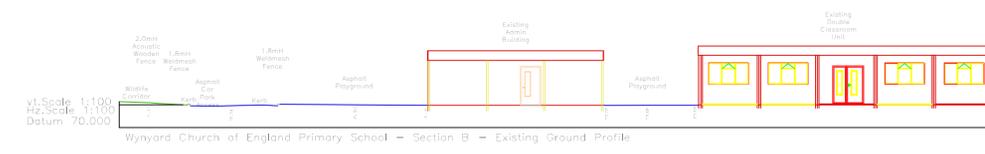


NOTE - DRAWING REV.P1 WITH AMENDED LAYOUT - DATED 10.04.17

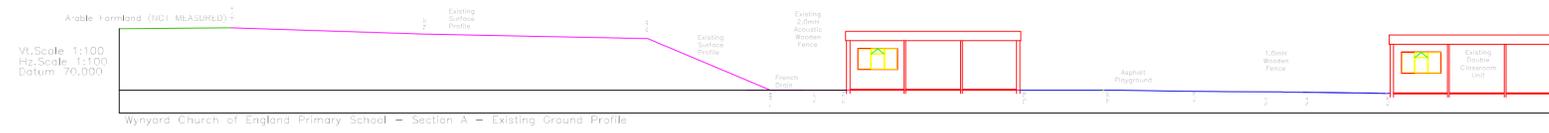

P1	10.04.2017	PLANNING - AMENDED LAYOUT	AM	SM	GM	GM
PD	30.01.2017	PLANNING DRAFT	SM	DH	RB	GM
Rev	Rev. Date	Purpose of revision	Drawn	Checked	Revd	Apprv'd

JACOBS
95 Bothwell St, Glasgow, G2 7HX
Tel: +44(0)141 204 2511 Fax: +44(0)141 226 3109
www.jacobs.com

Client
Education Funding Agency

Project
Wynyard CofE Primary School
Temporary Scheme
Phase 3

Drawing title
Existing/Proposed Site Sections

Scale	1:200 @ A1	DO NOT SCALE
Jacobs No.	J/6APFS094	

Drawing number	J/6APFS094/TEMP-3/005	Rev	P1
----------------	-----------------------	-----	----