
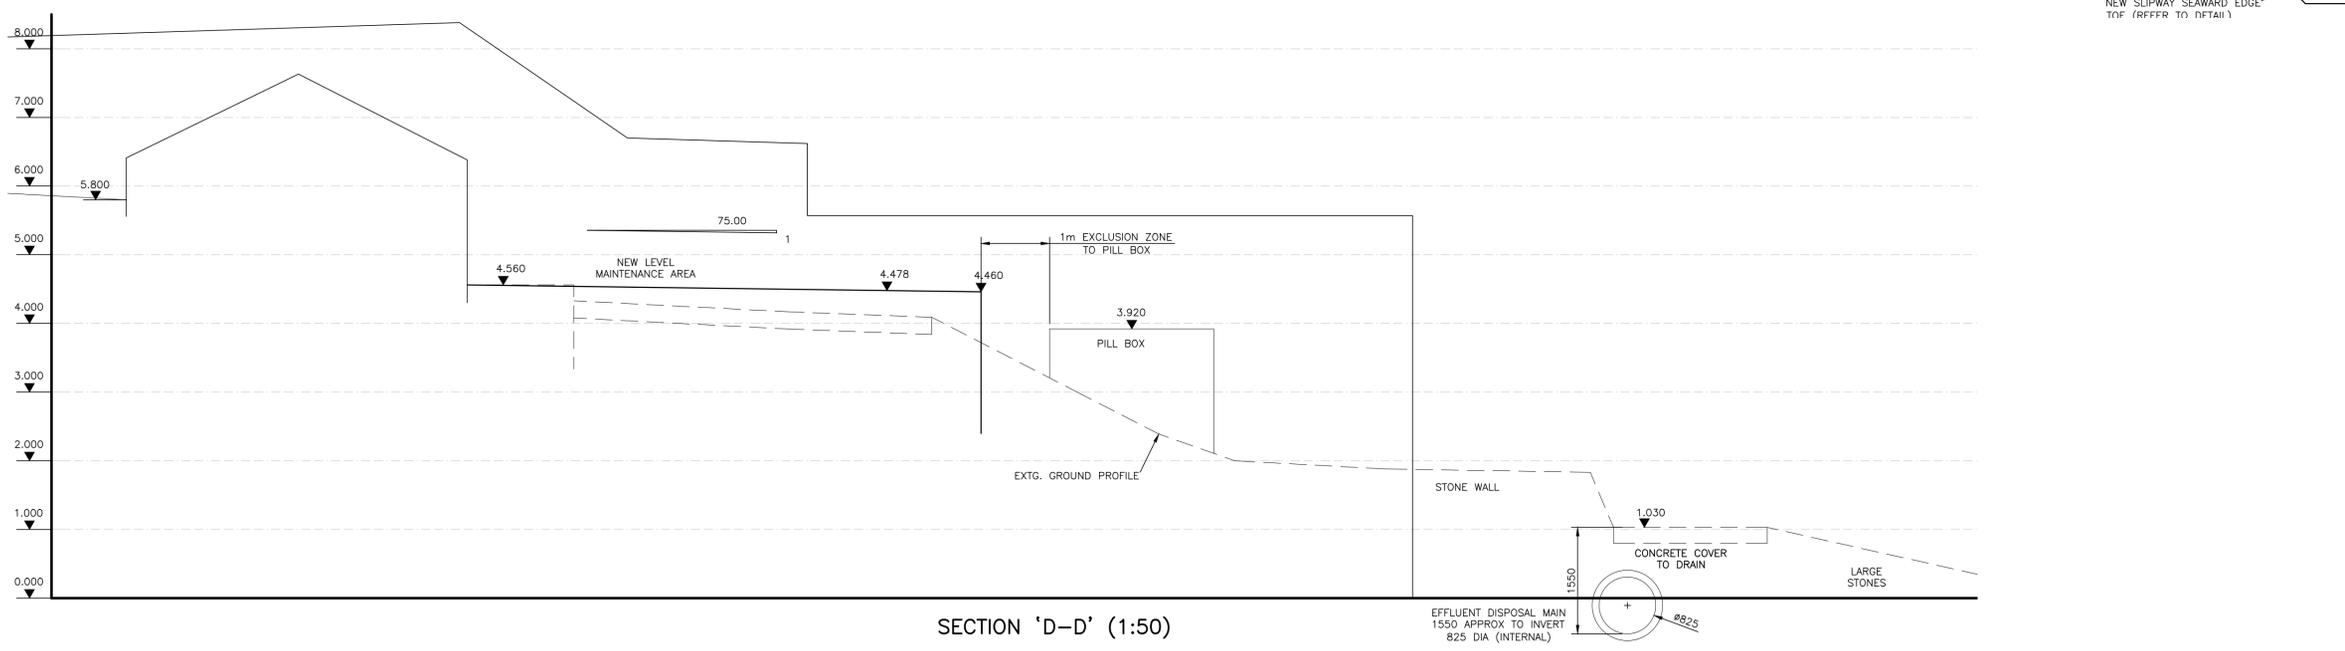
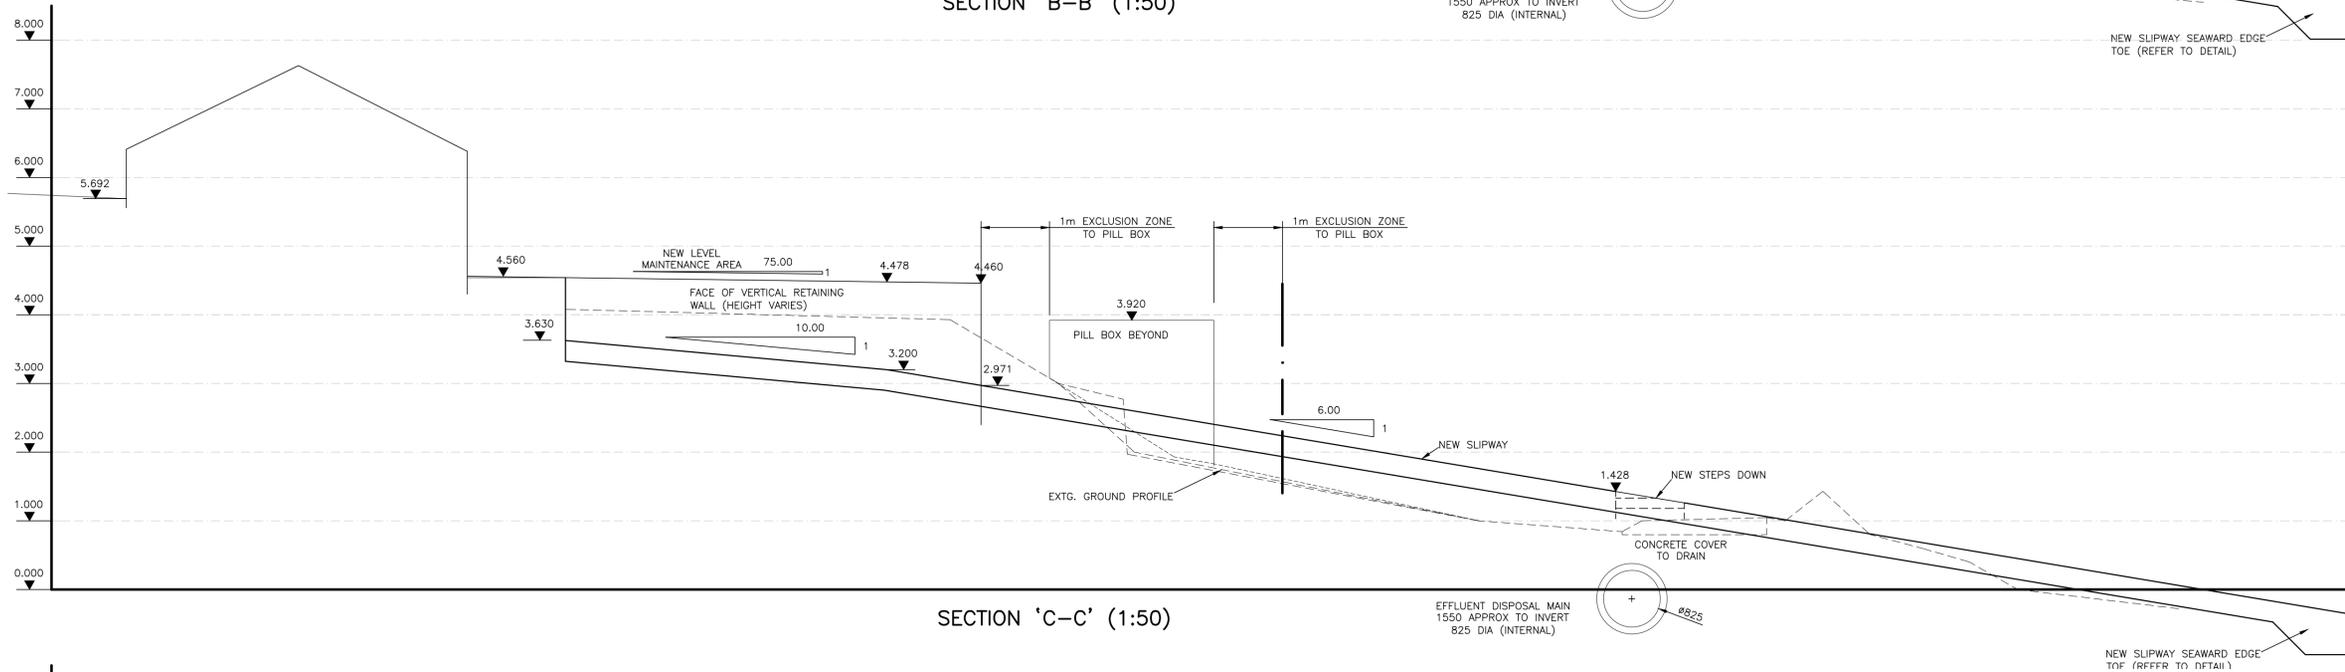


HEALTH & SAFETY: SIGNIFICANT RISKS/SPECIFIC METHODS OF CONSTRUCTION/FUTURE MAINTENANCE ISSUES.

GENERAL NOTES

1. THIS DRAWING IS TO BE READ IN CONJUNCTION WITH ALL RELEVANT ARCHITECTS, ENGINEERS, SERVICES AND SPECIALIST DRAWINGS AND THE SPECIFICATION.
2. ANY DISCREPANCIES IN DIMENSIONS OR DETAILS ON OR BETWEEN THESE DRAWINGS SHOULD BE DRAWN TO THE ATTENTION OF THE ARCHITECT AND/OR THE ENGINEER IN WRITING FOR CLARIFICATION.
3. ALL DIMENSIONS ARE IN MILLIMETRES. ALL LEVELS ARE IN METRES UNLESS NOTED OTHERWISE. DO NOT SCALE THIS DRAWING.

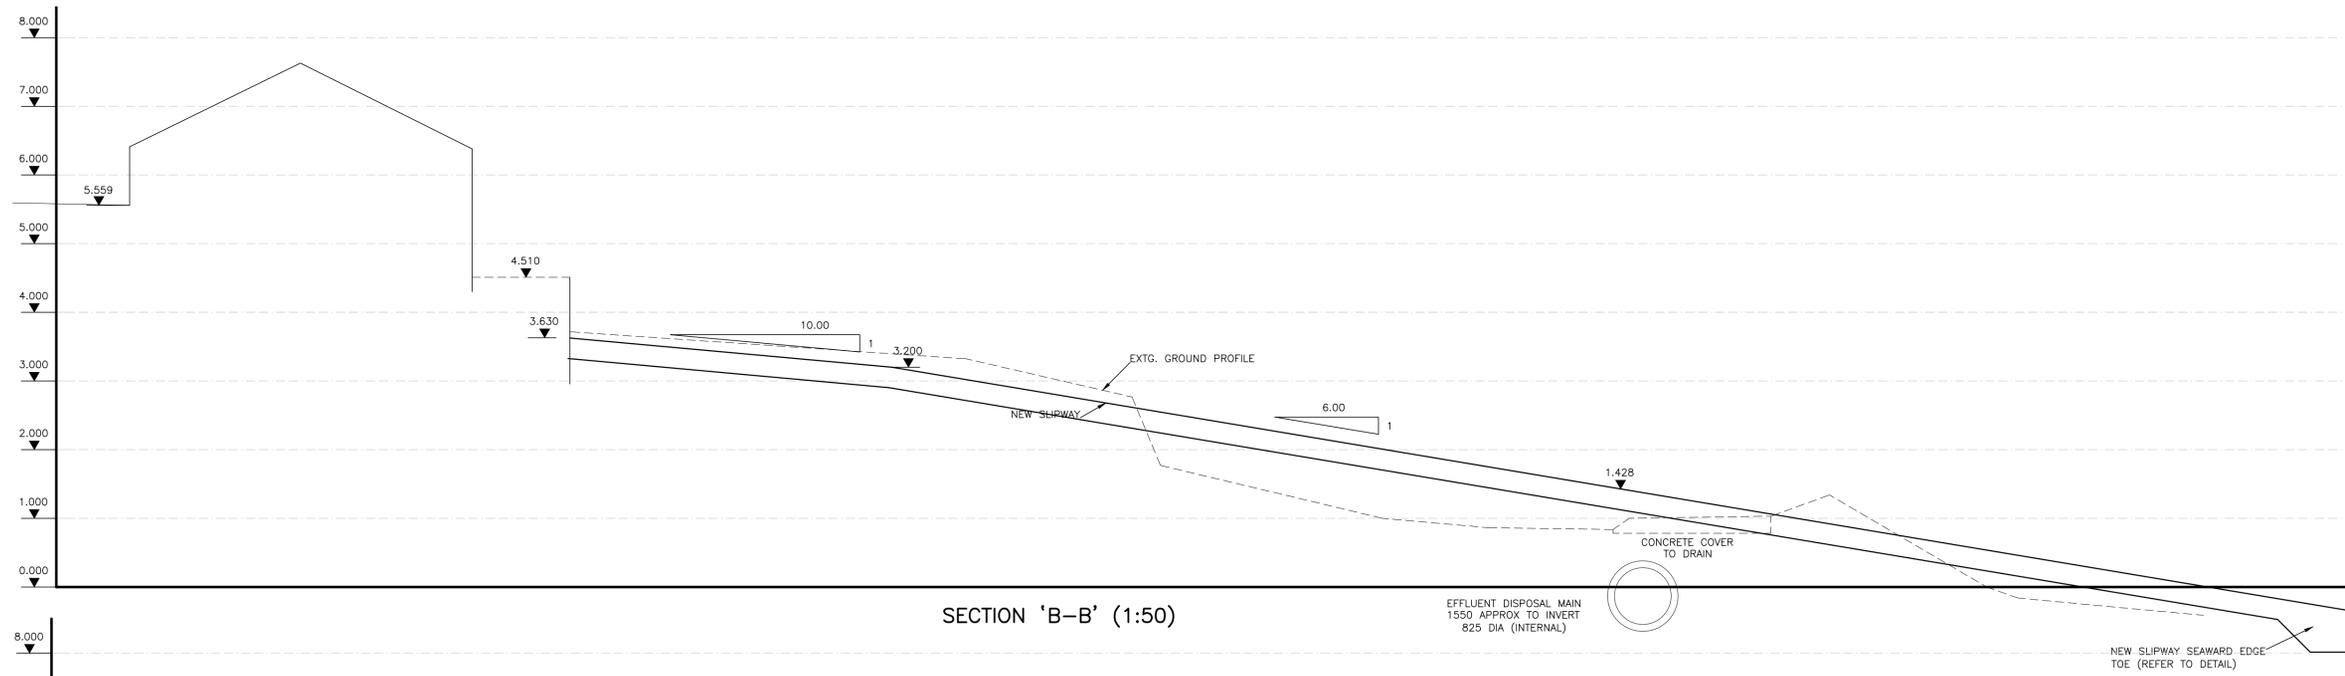

TENDER
 16th. FEBRUARY 2018
 THIS DRAWING SUPERSEDES EARLIER ISSUES OF THIS DRAWING WHICH SHOULD BE DESTROYED.

DCC COMMENTS INCORPORATED. ISSUED FOR TENDER	T1	IF	16.02.18
PRELIMINARY ISSUE FOR COMMENT.	P1	IF	16.02.18
Revision	Suff	App'd	Date

Project
FISHERMANS SLIPWAY SWANAGE

Drawing Title
PROPOSED SHORE PROFILES SECTIONS B-B TO D-D

SMITH FOSTER
 Consulting Civil and Structural Engineers
 Suite 8, Branksome Park House
 Branksome Business Park
 Bourne Valley Road
 Poole BH12 1ED
 Tel +44 (0) 1202 540888
 Fax +44 (0) 1202 540044
 Website: www.smithfoster.com
 e-mail eng@smithfoster.com

Smith Foster Limited Registered in England No. 4085293
 Registered Office: 33 Western Road, Tipton B87 2 4BU

Drawn	Date	Checked	Date
AKS	FEB. 18	IF	

Scale: **1:50**

Drawing Number	69011/05	Rev	T1
----------------	----------	-----	----