

LOCATION PLAN Scale 1:50,000

THIS MAP IS REPRODUCED FROM ORDNANCE SURVEY MATERIAL WITH THE PERMISSION OF ORDNANCE SURVEY ON BEHALF OF THE CONTROLLER OF HER MAJESTY'S STATIONERY OFFICE © CROWN COPYRIGHT. UNAUTHORISED REPRODUCTION INFRINGES CROWN COPYRIGHT AND MAY LEAD TO PROSECUTION OR CIVIL PROCEEDINGS. AL 100030649 2019

RESIDUAL DESIGN HAZARDS


THE FOLLOWING HAS BEEN COLLECTED FROM THE PRE-CONSTRUCTION INFORMATION AND HIGHLIGHTS KNOWN RESIDUAL HAZARDS.

KEY **HS-#** = HEALTH AND SAFETY RISK REFERENCE NUMBER
E-# = ENVIRONMENT RISK REFERENCE NUMBER

HS-01 - OVERHEAD ELECTRICITY CABLES (11kV)
 HS-02 - MEDIUM PRESSURE GAS MAIN

STATUTORY UNDERTAKERS KEY	
	GAS
	GAS (HIGH PRESSURE)
	GAS (MEDIUM PRESSURE)
	TELEPHONE OVERHEAD
	TELEPHONE UNDERGROUND
	ELECTRICITY OVERHEAD
	ELECTRICITY UNDERGROUND
	WATER SUPPLIES
	SEWERS
	MOTORWAY COMMS
	COMMUNICATIONS
	OIL PIPELINE
	TRAFFIC MASTER
	TRAFFIC LOOPS
	TRAFFIC SIGNALS

- NOTES**
- THIS IS AN AUTOCAD DRAWING AND SHOULD NOT BE AMENDED BY HAND.
 - DO NOT SCALE FROM THIS DRAWING; USE STATED DIMENSIONS ONLY.
 - ALL DIMENSIONS ARE IN METERS UNLESS OTHERWISE STATED.
 - THIS DRAWING SHOULD BE PRINTED AND READ IN COLOUR ONLY.
 - THE UTILITIES INDICATED ON THIS DRAWING HAVE BEEN PREPARED FOR INFORMATION ONLY AND SHALL NOT BE USED FOR SITE INVESTIGATION/CONSTRUCTION OR LOCATING SERVICES ON SITE.
 - KIER TAKES NO RESPONSIBILITY FOR THE ACCURACY OF COMPLETENESS OF THE INFORMATION SHOWN ON THIS DRAWING WHICH HAS BEEN COMPILED FROM PLANS PROVIDED BY THE STATUTORY UNDERTAKERS. THE LOCATION OF ALL SERVICES MUST BE CONFIRMED WITH THE RELEVANT SERVICE PROVIDER PRIOR TO UNDERTAKING ANY WORKS.

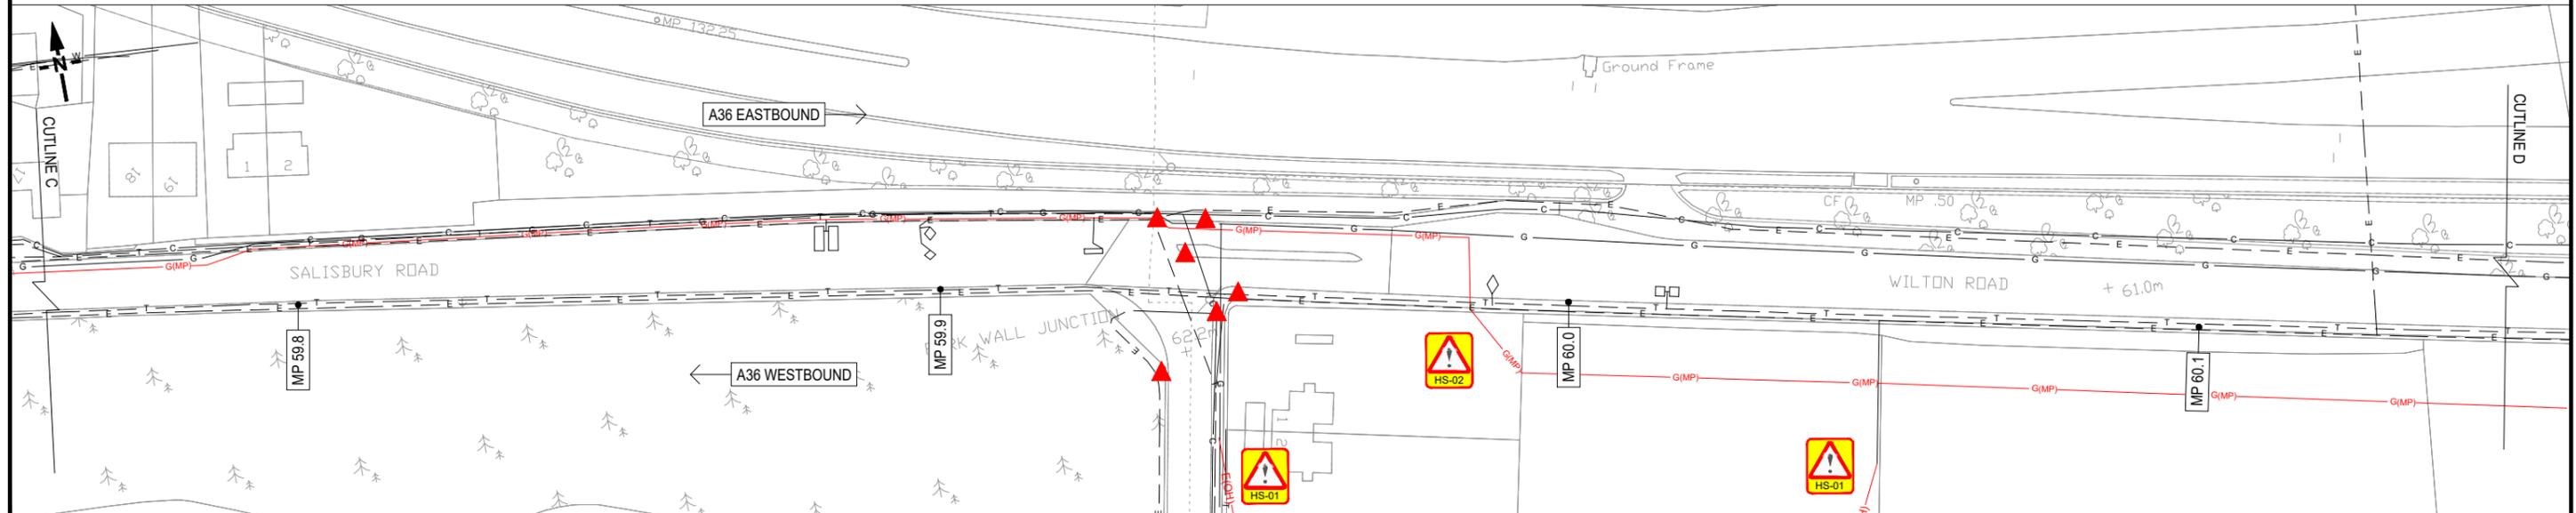

CLIENT

AGENT

SCHEME NAME A36 Wilton BD MP 59.1-61.7 DF WQ&F		
DRAWING TITLE STATUTORY UNDERTAKERS PLAN (SHEET 2 OF 5)		
DRAWN : CD	SCALE : 1:1000	DRAWING STATUS
DESIGN : CD	DIMENSIONS : m	WORK IN PROGRESS
CHKD : AM	ORIG DWG SIZE: A3	PRELIMINARY DRAWING
APPD : GC	COPYRIGHT © KIER	EXTERNAL ISSUE <input checked="" type="checkbox"/>
DATE : 22/10/19		AS-BUILT
SUITABILITY: S2	FOR INFORMATION	

1	FIRST ISSUE	AM	GC	22/10/19
REV	DETAILS	CHKD	APPD	DATE
DRAWING NUMBER				SCHEME REFERENCE No. 566149
PROJECT	ORIGINATOR	VOLUME		
HE566149	KIER	HDG		
A36_59.1_61.7_Z	DE	CD	0000-03	REVISION
LOCATION	TYPE	ROLE	NUMBER	C 1