


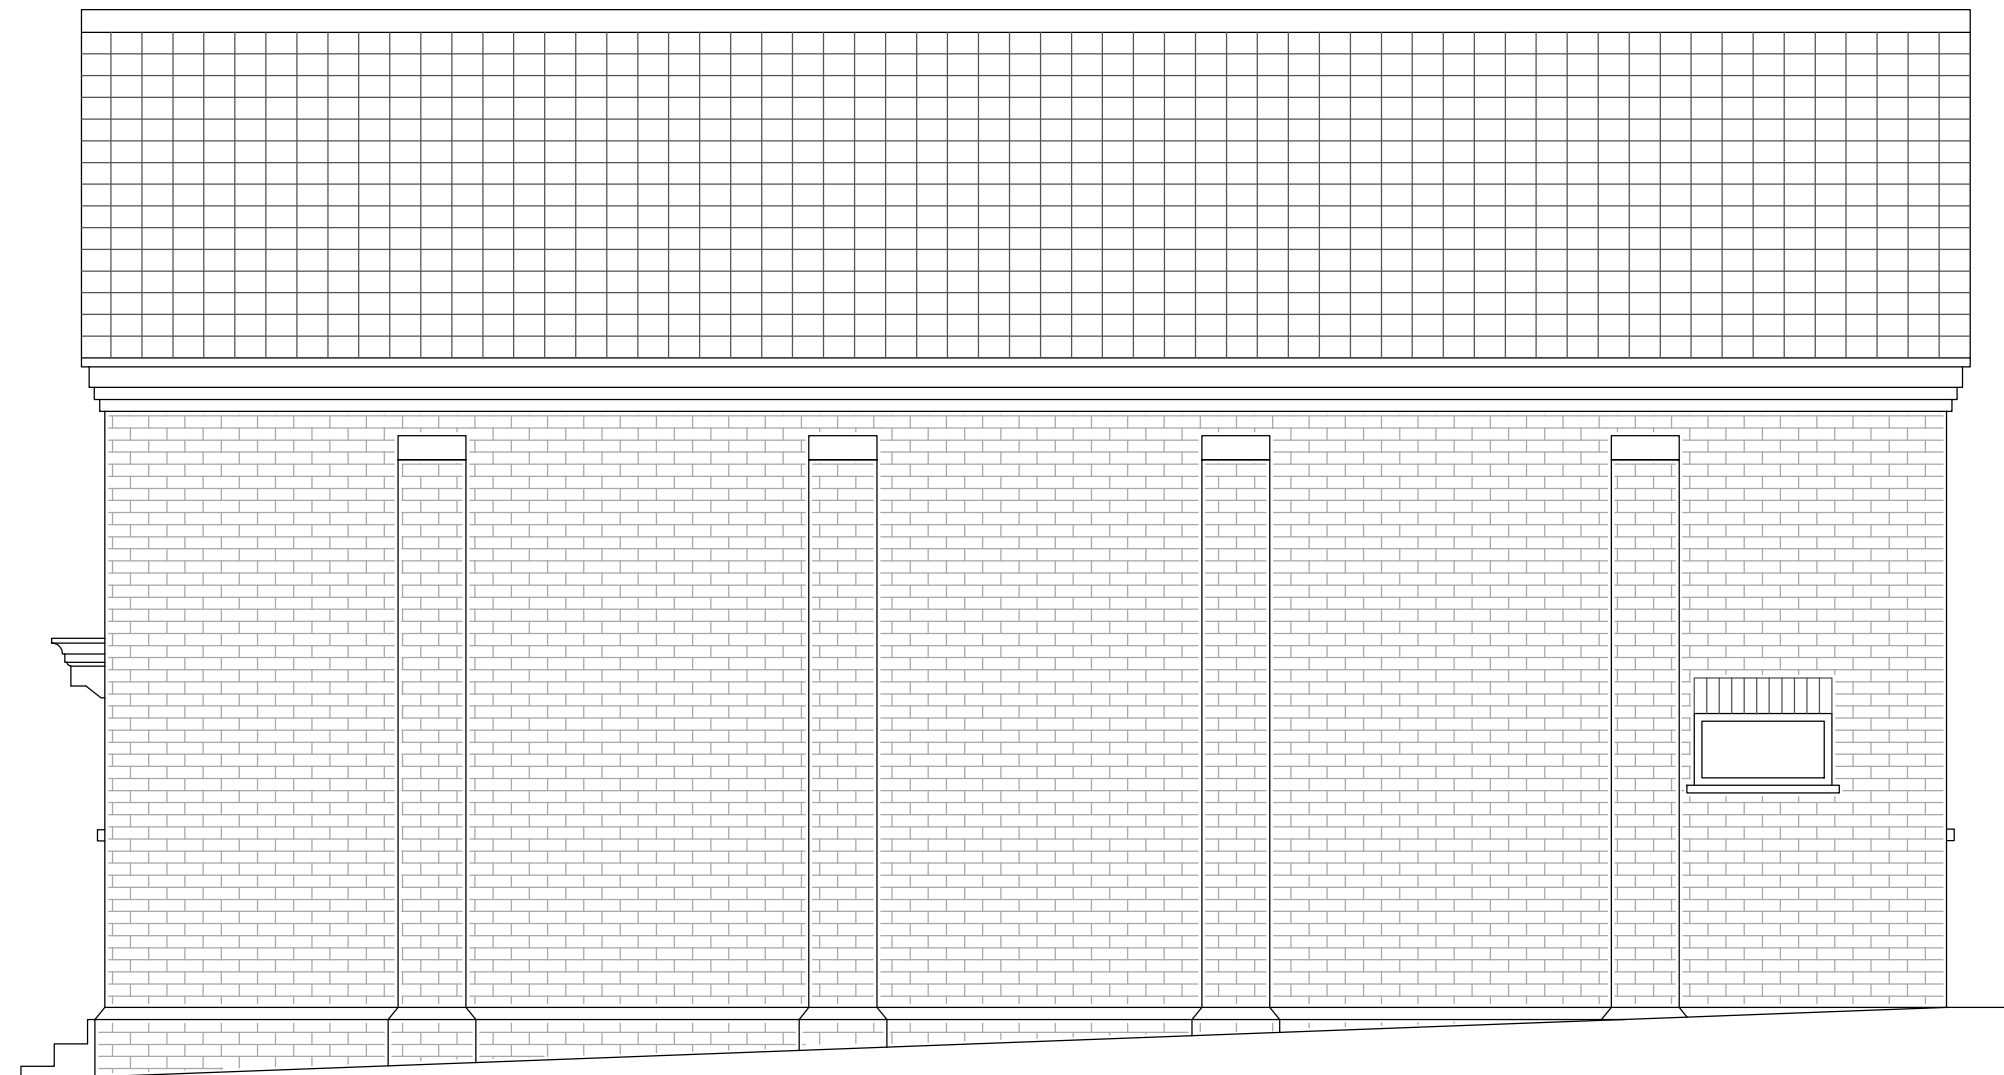

Old Methodist Chapel Green End Gamlingay
Dwg 05 East Side Elevation Plan Scale: 1:50 @ A4 Date: 29-11-2023