


GENERAL NOTES

- Indicative layout of museum display (low level)
- Indicative layout of museum display (tall elements)

Windows as drawings 976•400 - 419.
Doors as drawings 976•420+
Fire strategy as drawings 976•500+
Refer to Room Data Sheets for individual room details.
Rainwater Goods as per Rainwater Schedule.
Decorations as Finishes Schedules.

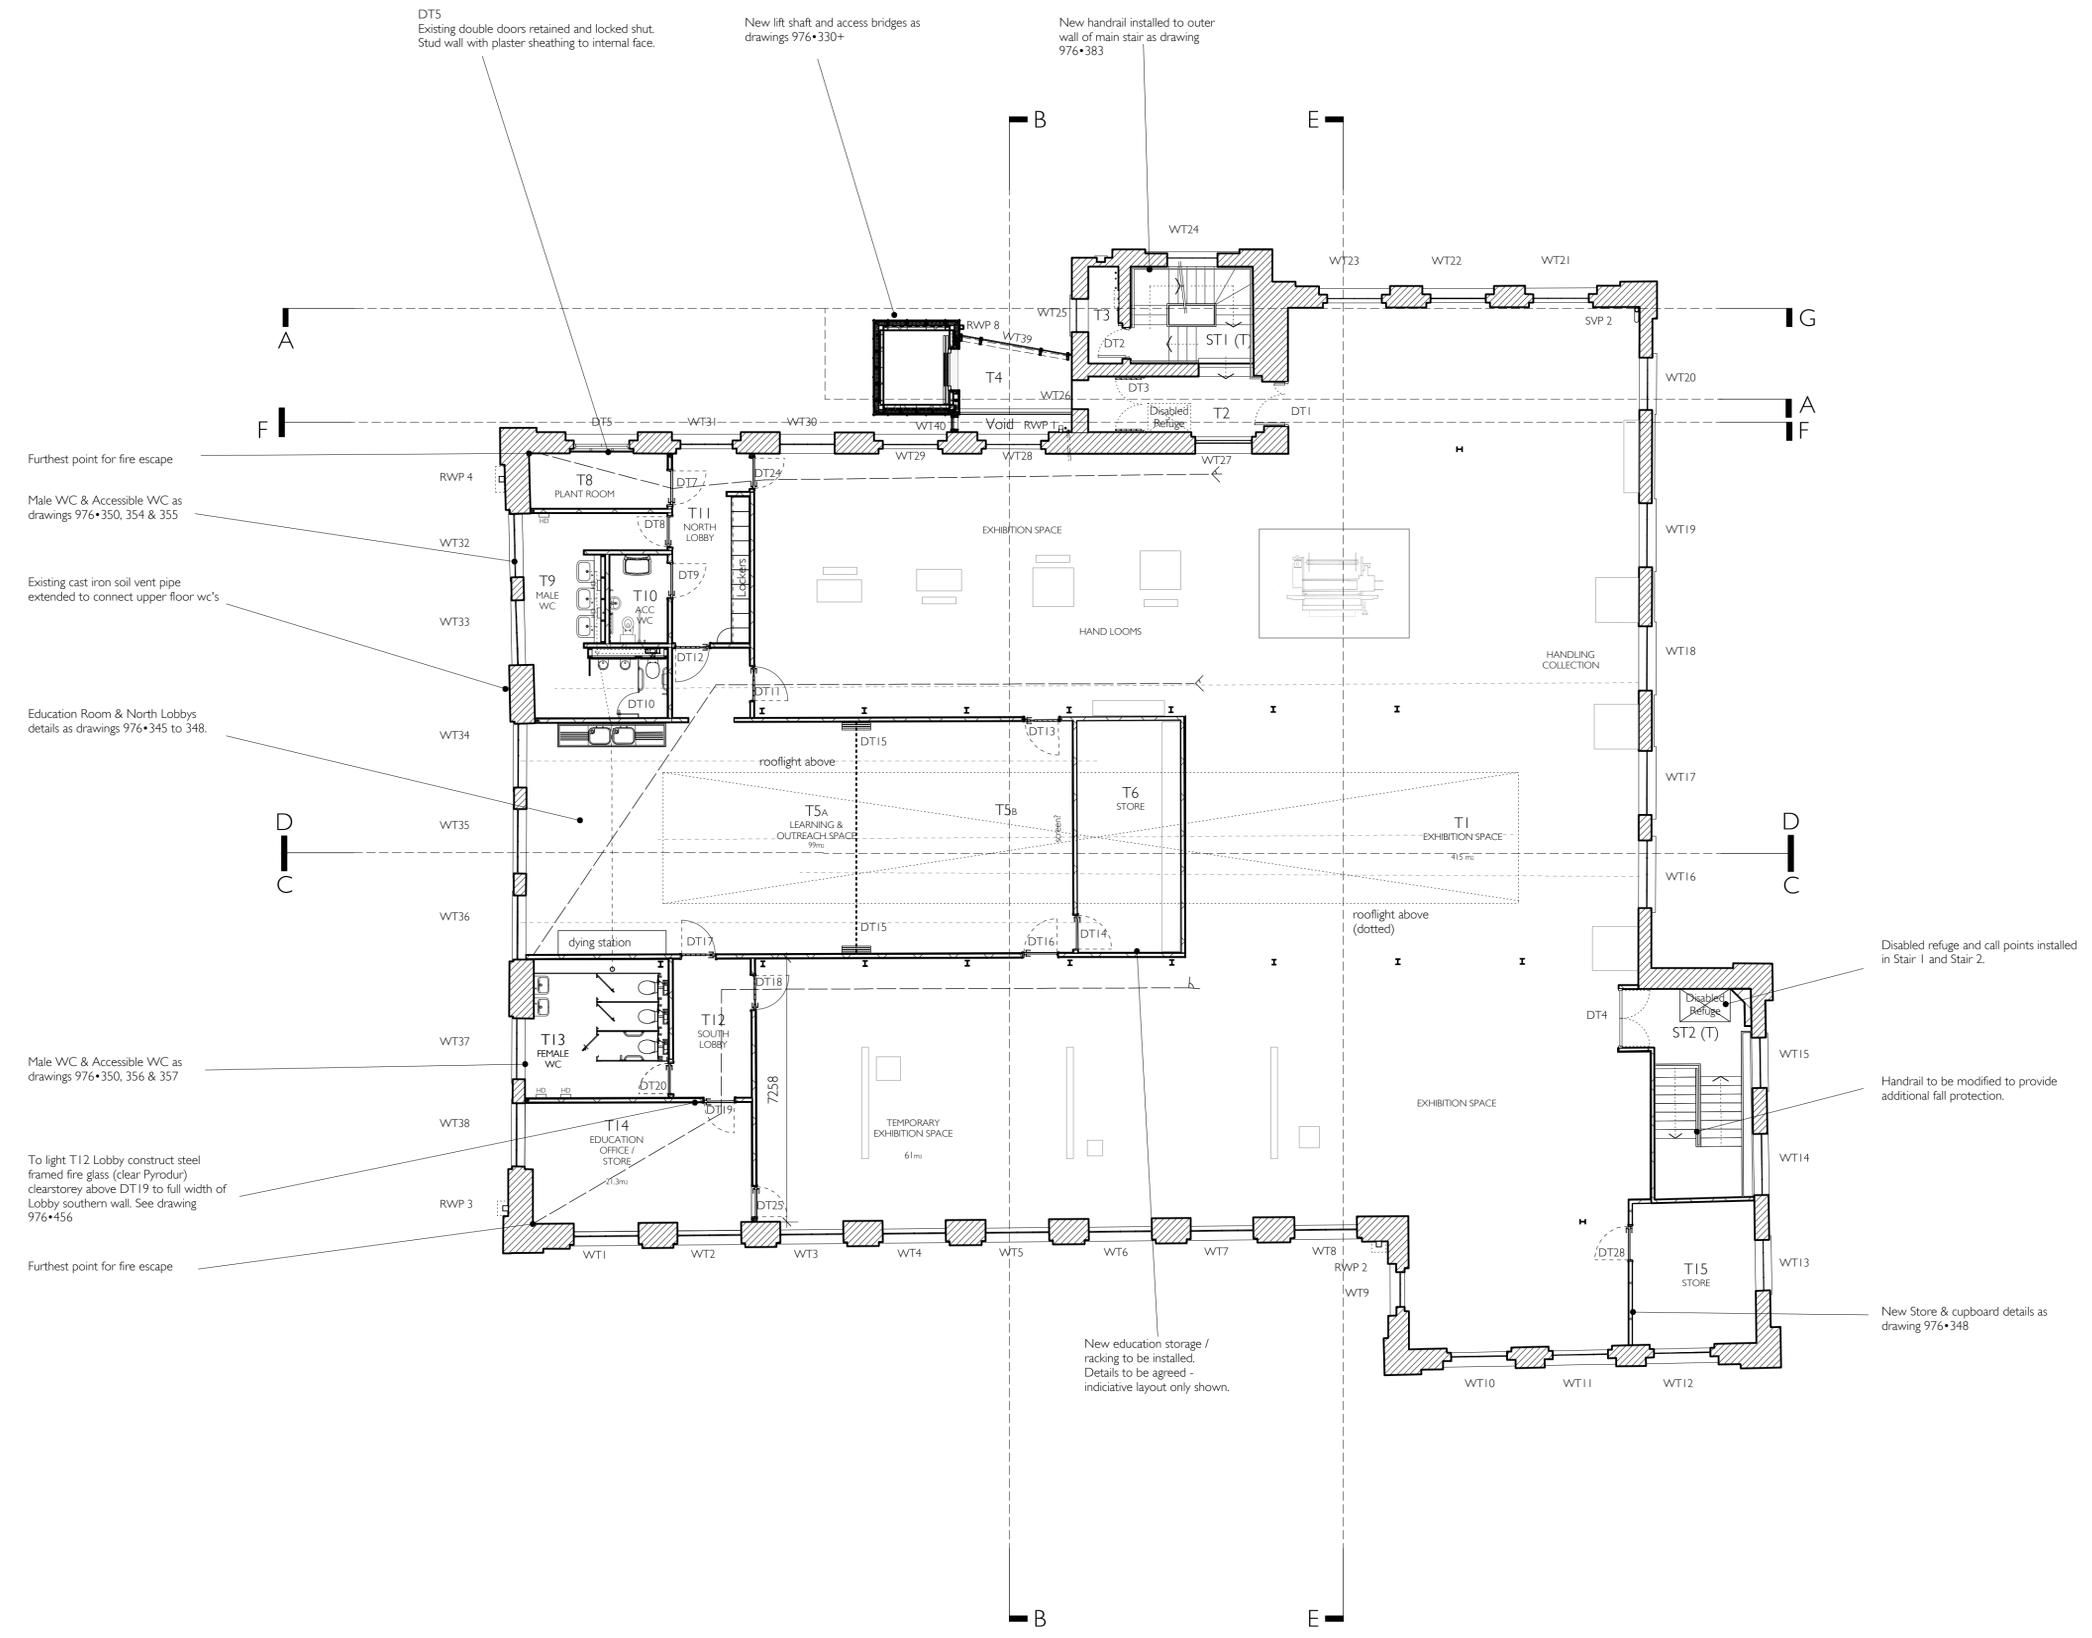

DT5 Existing double doors retained and locked shut. Stud wall with plaster sheathing to internal face.

New lift shaft and access bridges as drawings 976•330+

New handrail installed to outer wall of main stair as drawing 976•383

Furthest point for fire escape

Male WC & Accessible WC as drawings 976•350, 354 & 355

Existing cast iron soil vent pipe extended to connect upper floor wc's

Education Room & North Lobbys details as drawings 976•345 to 348.

Male WC & Accessible WC as drawings 976•350, 356 & 357

To light T12 Lobby construct steel framed fire glass (clear Pyrodur) clearstorey above DT19 to full width of Lobby southern wall. See drawing 976•456

Furthest point for fire escape

Disabled refuge and call points installed in Stair 1 and Stair 2.

Handrail to be modified to provide additional fall protection.

New Store & cupboard details as drawing 976•348

New education storage / racking to be installed. Details to be agreed - indicative layout only shown.

Rev D: 19.09.2018
Temporary Exhibition T16 reference updated.

Rev C: 18.09.2018
Progress Meeting Notes updated. South east Store updated.

Rev B: 12.09.2018
DRAFT FOR DISCUSSION
Temporary exhibition moved to centre of plan. Education store reduced and divided to create separate chair store. Store T15 introduced with adjacent cupboards.

Rev A: 20.08.2018
Revised draft with enlarged temp. exhib.

DRAFT FOLLOWING CLIENT MEETING
29.6.2018

976•303D
Trowbridge Museum Redevelopment
The Shires, Court Street, Trowbridge
Wilts. BA14 8AT
for Trowbridge Town Council
THIRD FLOOR PLAN
PROPOSED
1:100 @ A1 June 2018
ARCHITECTON
The Wool Hall 12 St Thomas Street
Bristol BS1 6JJ
t 0117 9105200 f 0117 9260221
e info@architecton.co.uk

