


For tender

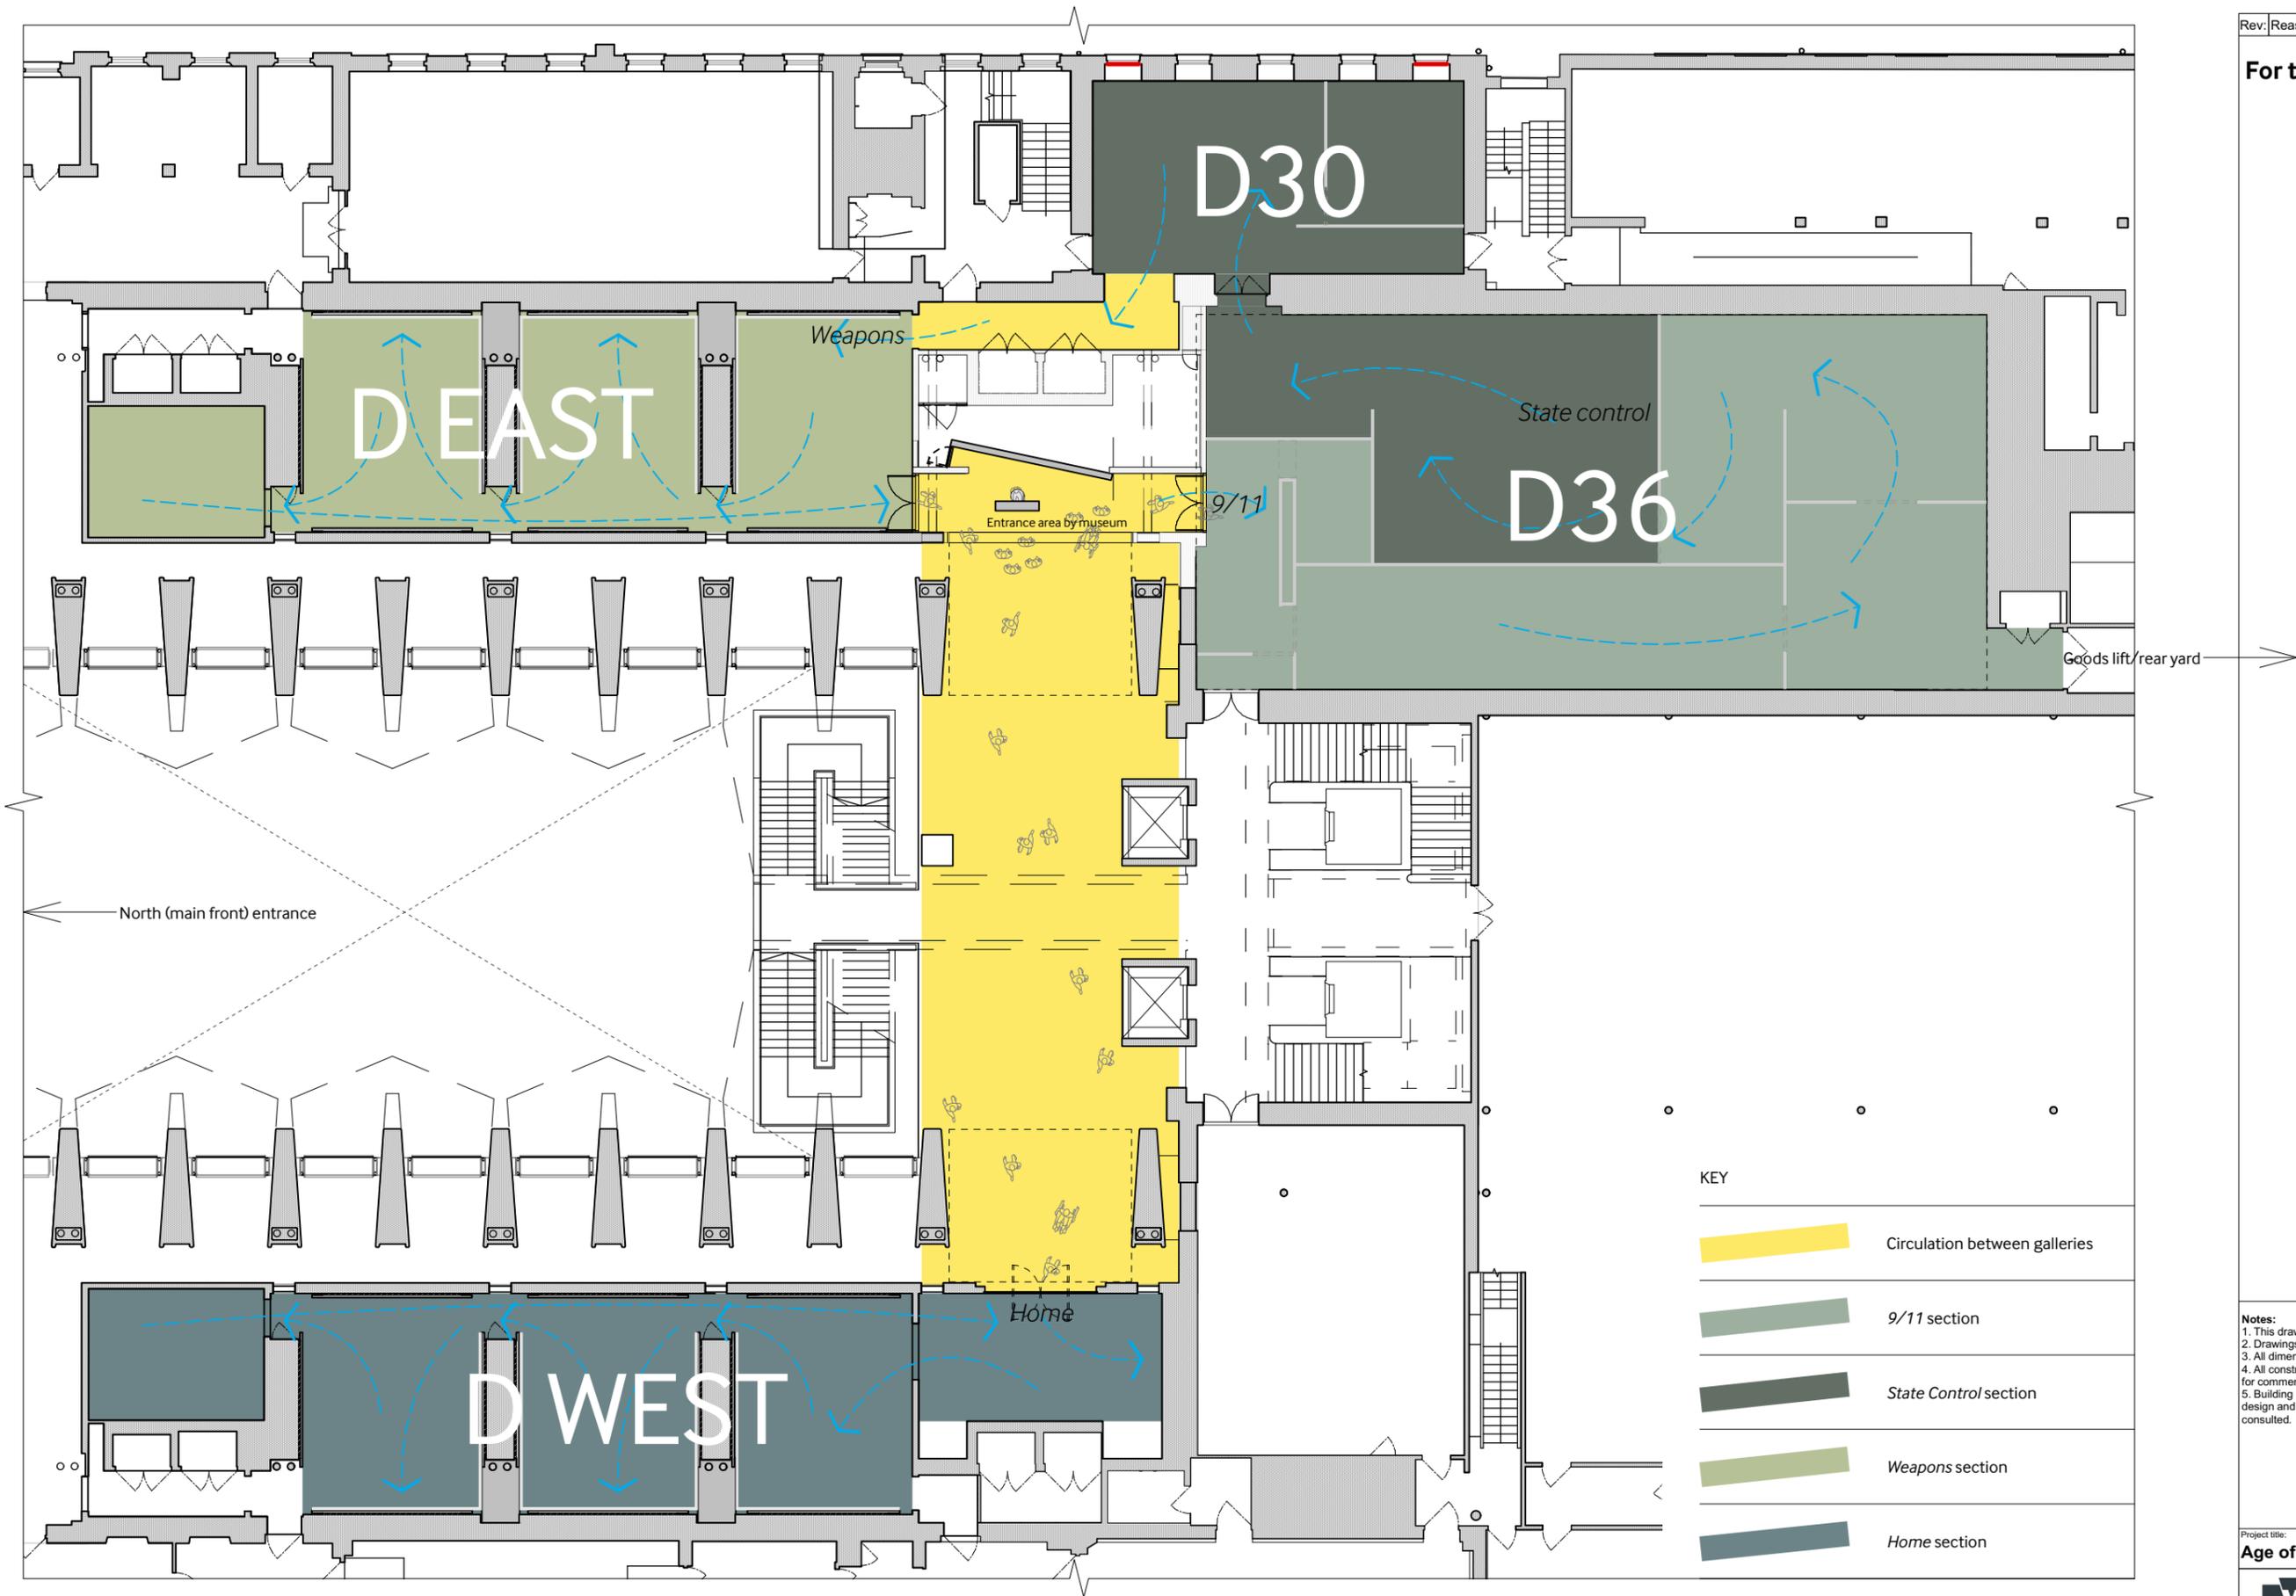

- Notes:**
1. This drawing is not to be used for construction
 2. Drawings not to be scaled
 3. All dimensions to be checked on site
 4. All construction and shop drawings must be submitted for comment prior to commencement of any work.
 5. Building Regulations to be checked at the time of design and the appropriate internal/external specialists consulted.

Project title:
Age of Terror

| | | | |
|---|----------------------------|---|--------------|
|  | | Drawn by: IWM Design Lambeth Road London SE1 6HZ T. 020 7091 3149 | |
| Date: | 27 June 2017 | Project No.: | 16-0130 |
| Drawing Title: | Level 3 arrangement | Scale @ A3: | 1:200 |
| Drawing No.: | 00 | Revision: | |

Age of Terror exhibition
D36 Gallery, D30 Gallery, D East Gallery and D West Gallery
General arrangement on Level 3
Scale 1:200