
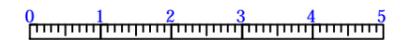


Playing Fields

PROPOSAL SEVEN

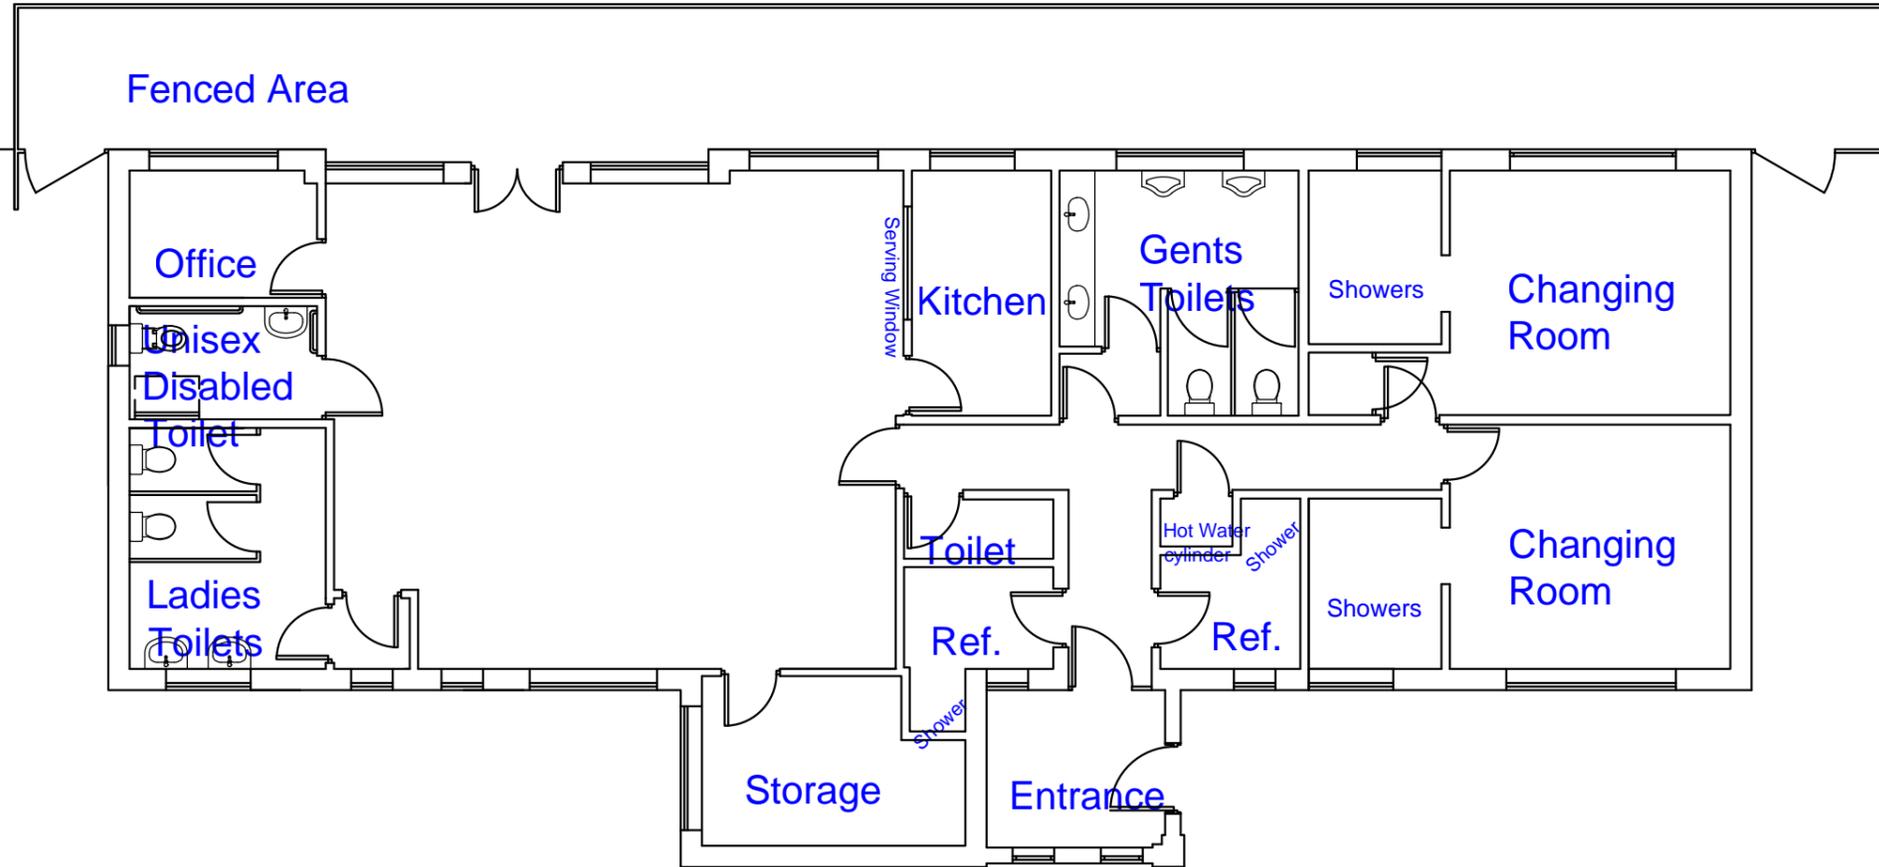

Keith Sanger Associates Ltd.
Chartered Surveyors

23 Hazel Road
Pennington
Lyminster
Hampshire
SO41 8GR

Phone 01590 676 879
Email keith@sanger.co.uk
www.sangersurveyors.co.uk

Site
Lodge Road Pavilion

Drawing
Proposed Plans version 7

Ross Sanger	30-08-2018	1:100 @ A3
-------------	------------	------------

Drawing 3	Revision G
--------------	---------------