



NATIONAL
ARMY
MUSEUM

Shakespeare at War
Build Tender Packet

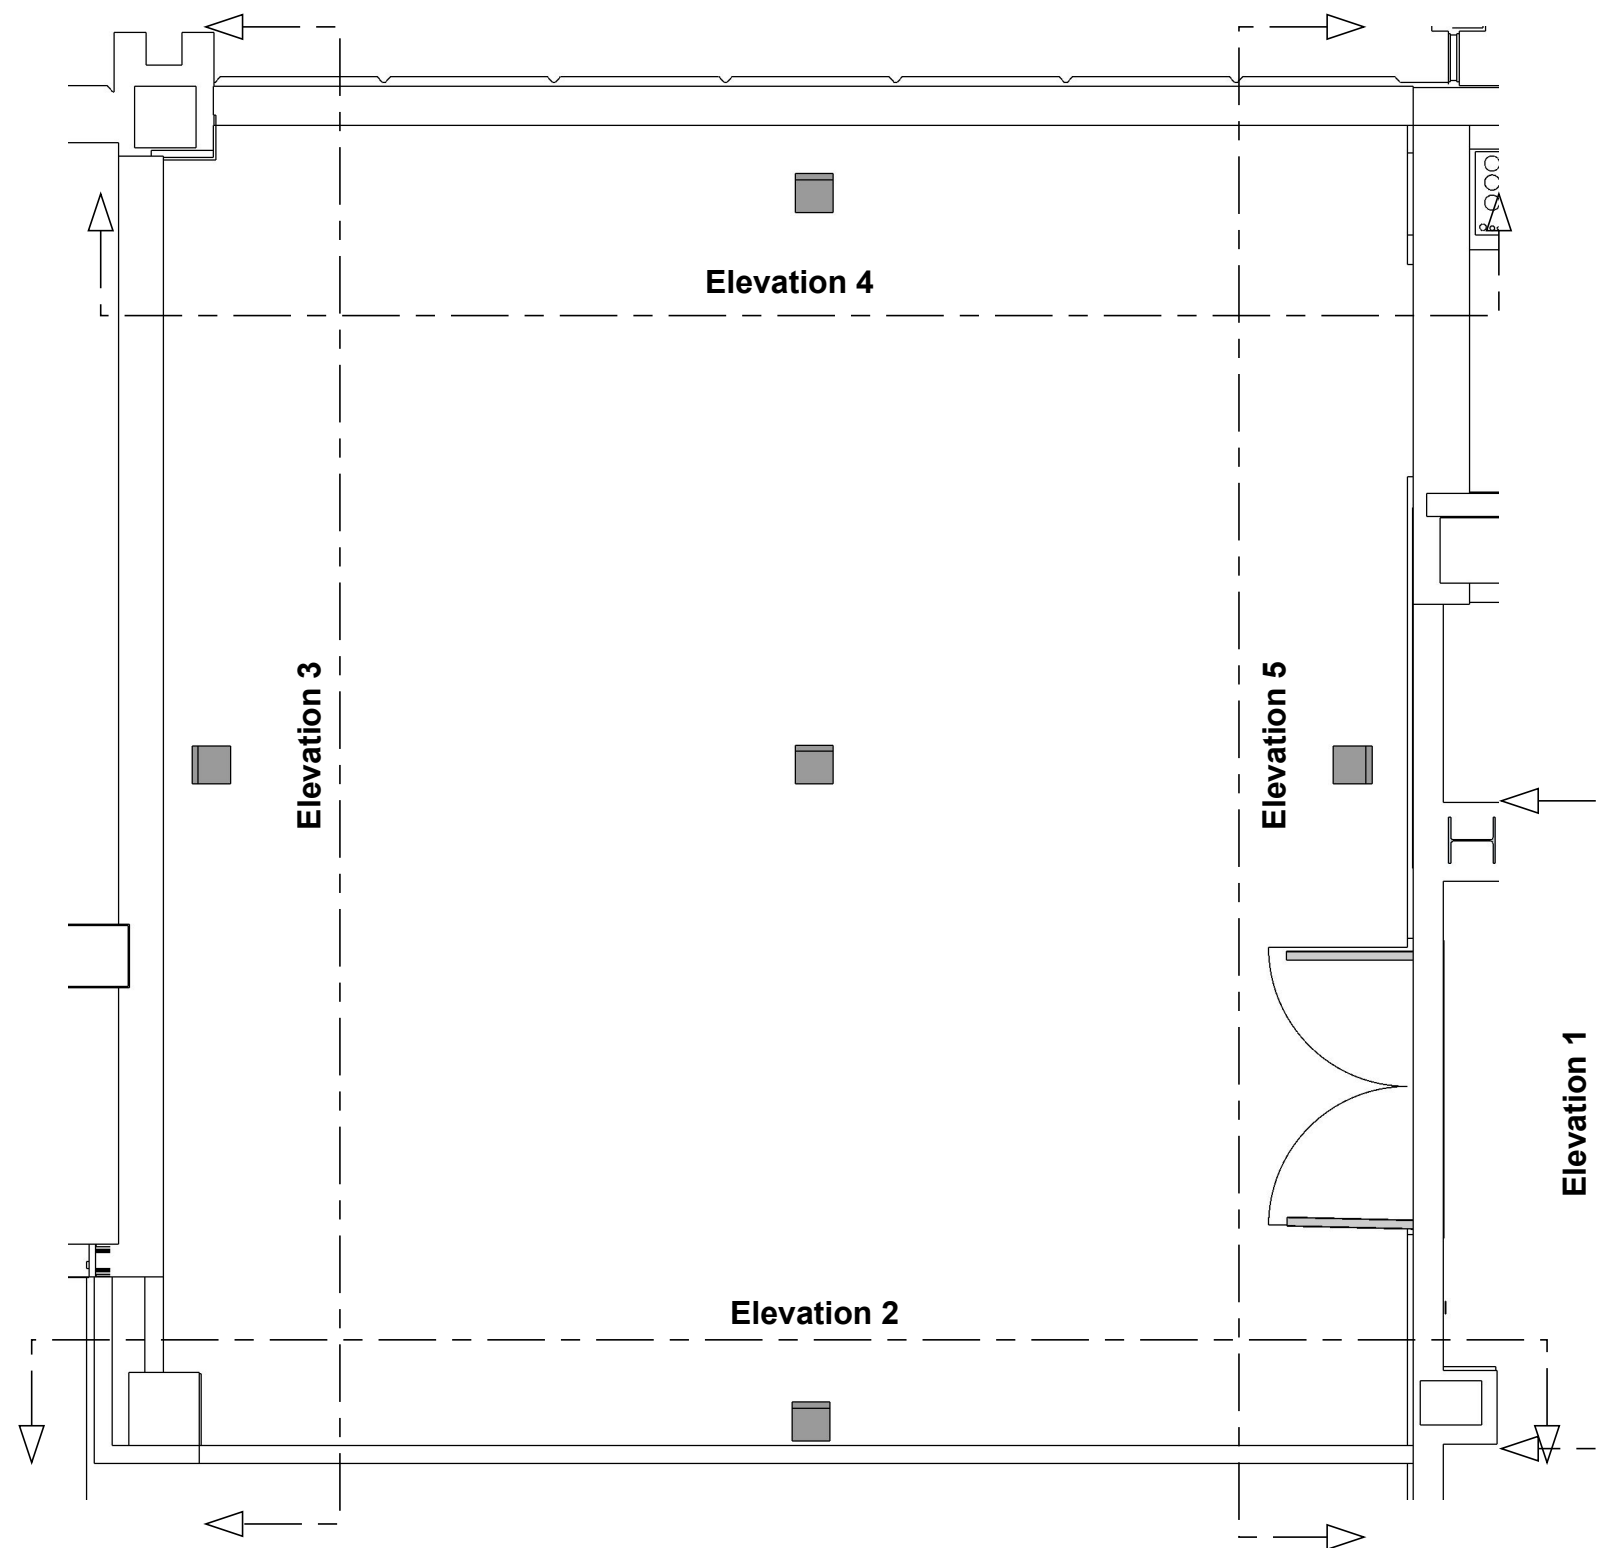

Plan
1:50 @ A3

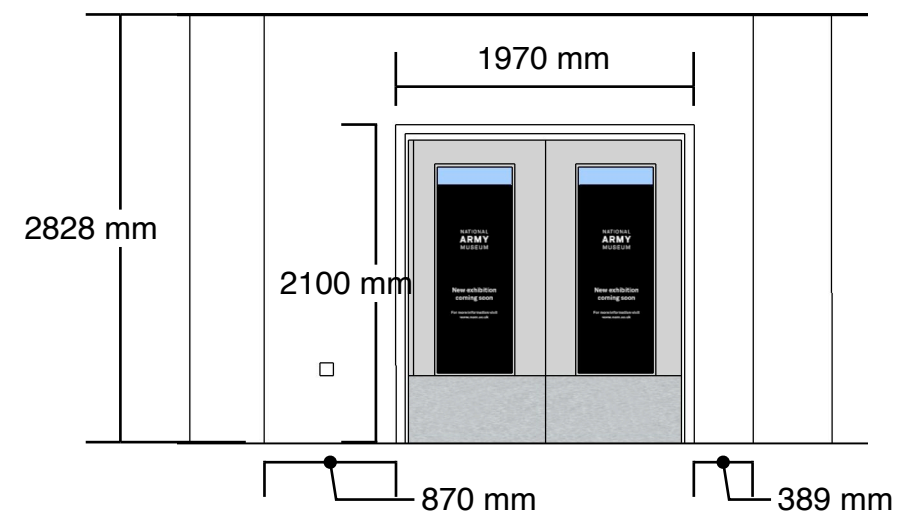

Elevation 1
1:50 @ A3

DO NOT SCALE FROM THIS
DRAWING: ALL DIMENSIONS
TO BE CHECKED ON SITE.
DESIGNER TO BE NOTIFIED
OF ANY DISCREPANCIES.
COPYRIGHT: NATIONAL ARMY
MUSEUM.

Notes:
**1. Gallery Layout
and Dimensions**

NATIONAL
ARMY
MUSEUM

Area:
Focus Gallery

Project Title:
Shakespeare at War

Drawing Title:
General Arrangement

Issue: 1
Date: 30.05.23
Description: GA
Drawn: JC
Checked:
Amended:

No part of this drawing may
be reproduced or transferred
to another party without
permission from the NAM.

DO NOT SCALE FROM THIS
DRAWING: ALL DIMENSIONS
TO BE CHECKED ON SITE.
DESIGNER TO BE NOTIFIED
OF ANY DISCREPANCIES.
COPYRIGHT: NATIONAL ARMY
MUSEUM.

Notes:

2. Gallery Layout
and Dimensions

NATIONAL
ARMY
MUSEUM


Area:
Focus Gallery

Project Title:
Shakespeare at War


Drawing Title:
General Arrangement

Issue: 1
Date: 30.05.23
Description: GA
Drawn: JC
Checked:
Amended:

No part of this drawing may
be reproduced or transferred
to another party without
permission from the NAM.

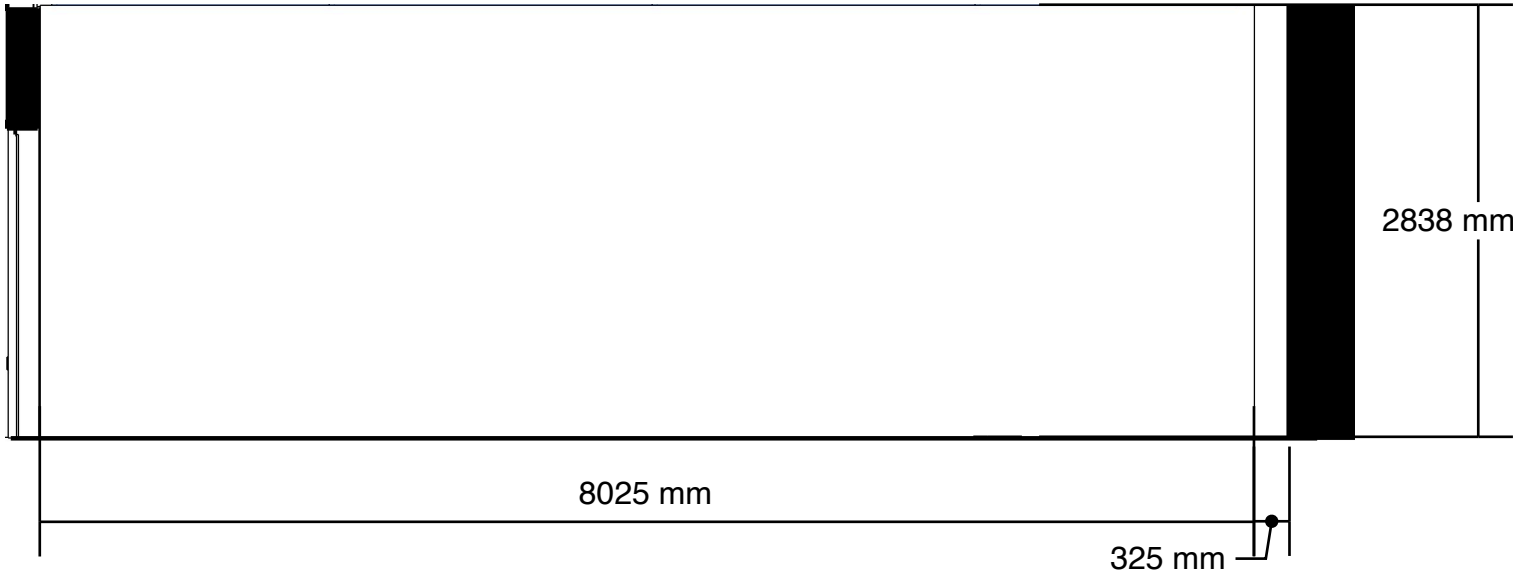

Elevation 2
1:50 @ A3

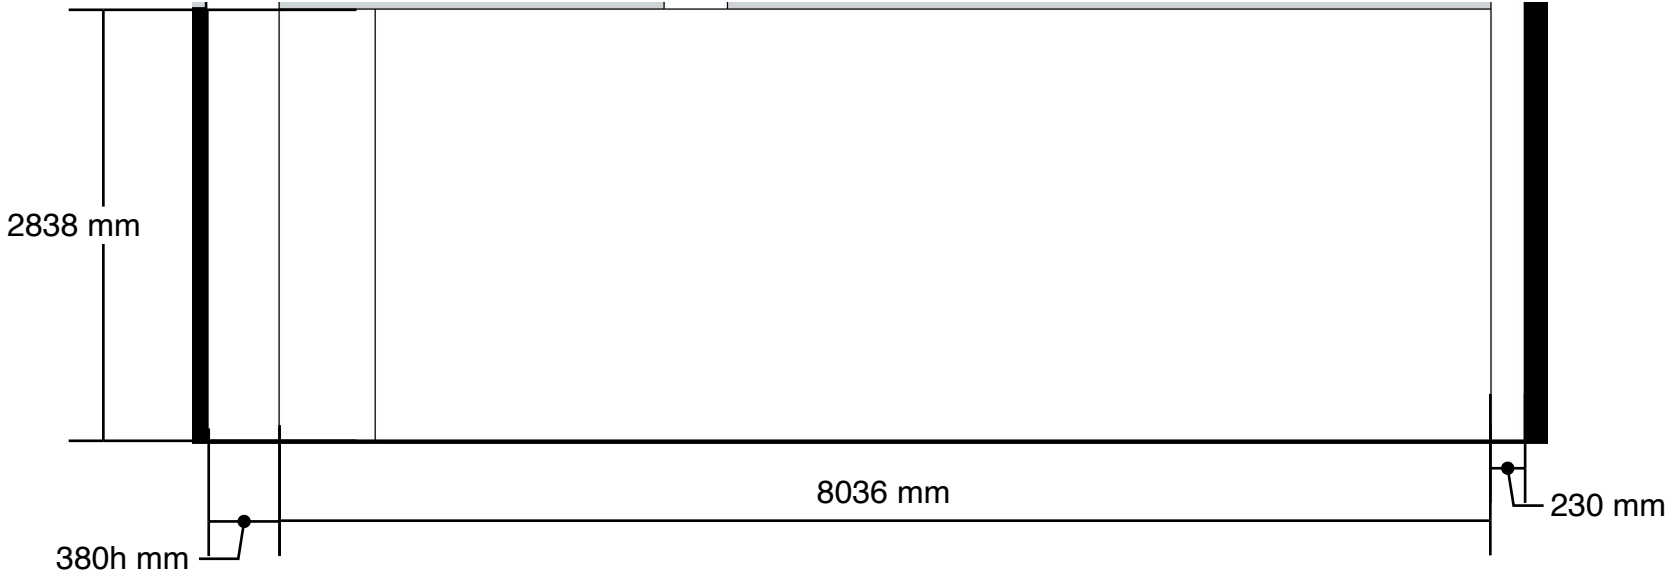

Elevation 3
1:50 @ A3

DO NOT SCALE FROM THIS
DRAWING: ALL DIMENSIONS
TO BE CHECKED ON SITE.
DESIGNER TO BE NOTIFIED
OF ANY DISCREPANCIES.
COPYRIGHT: NATIONAL ARMY
MUSEUM.

Notes:

3. Gallery Layout
and Dimensions

NATIONAL
ARMY
MUSEUM


Area:
Focus Gallery

Project Title:
Shakespeare at War


Drawing Title:
General Arrangement

Issue: 1
Date: 30.05.23
Description: GA
Drawn: JC
Checked:
Amended:

No part of this drawing may
be reproduced or transferred
to another party without
permission from the NAM.

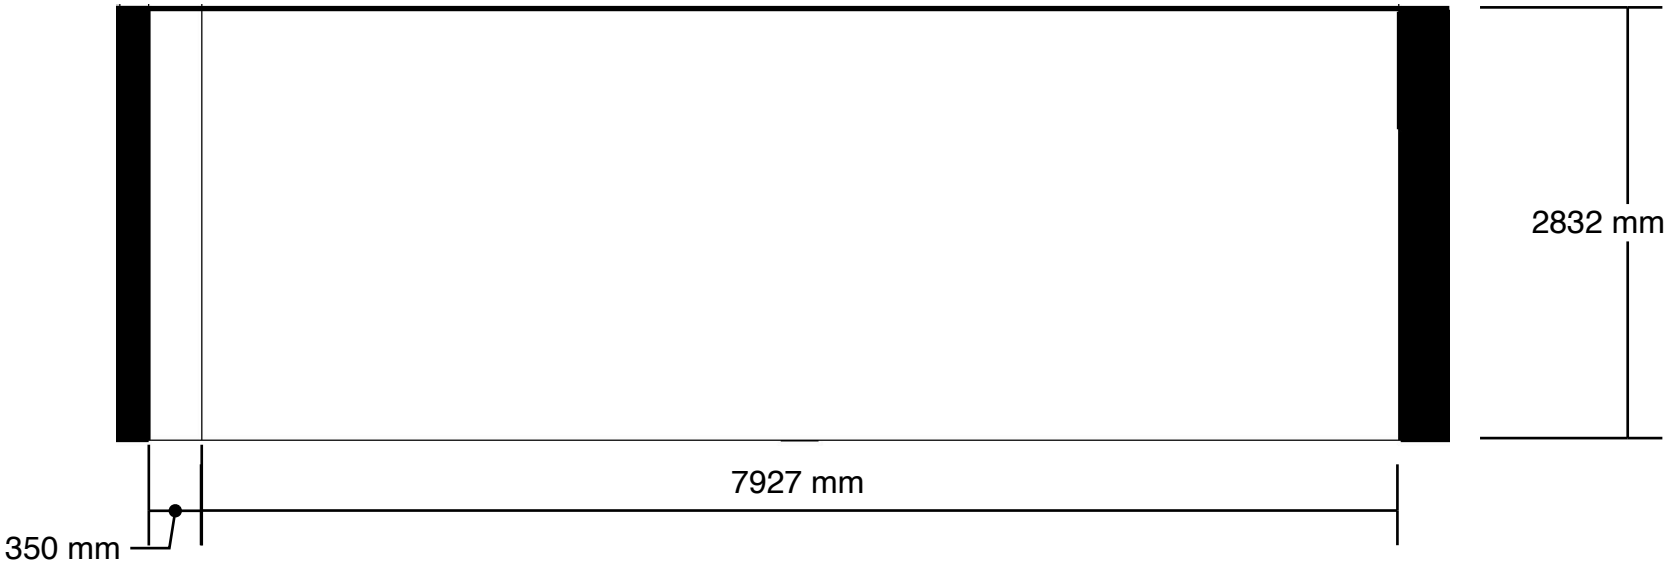

Elevation 4
1:50 @ A3

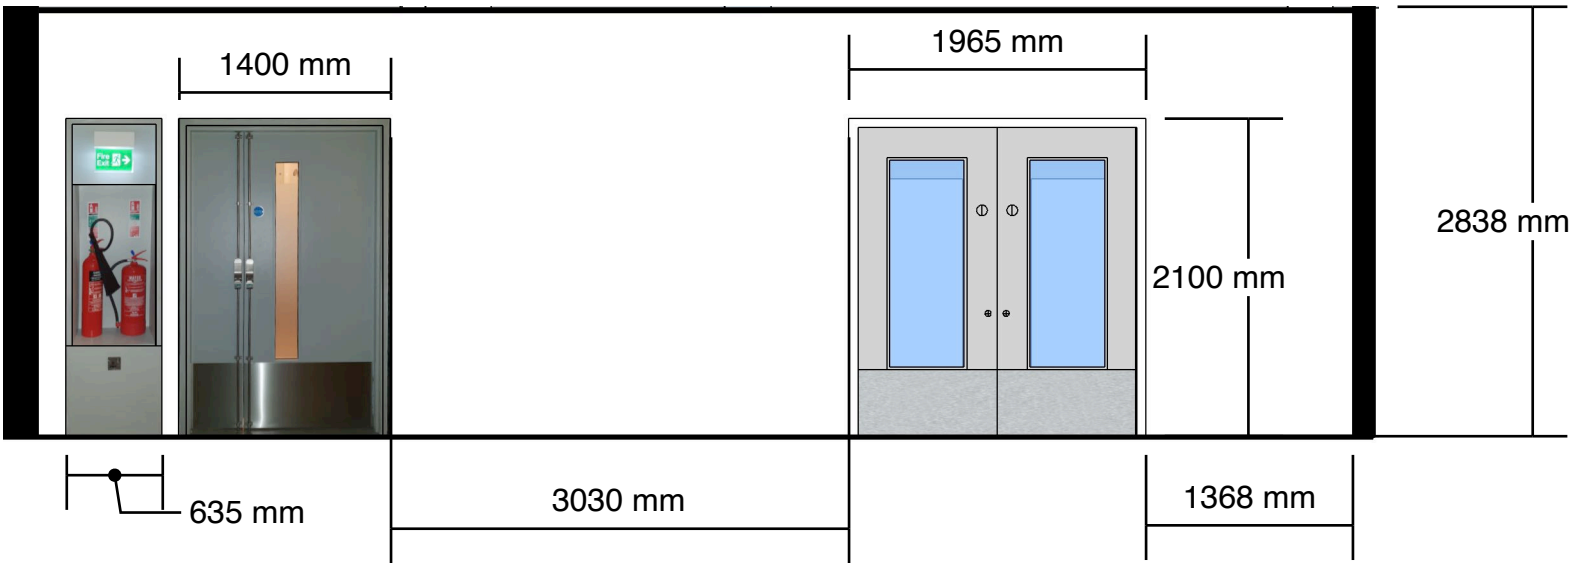

Elevation 5
1:50 @ A3

DO NOT SCALE FROM THIS DRAWING: ALL DIMENSIONS TO BE CHECKED ON SITE. DESIGNER TO BE NOTIFIED OF ANY DISCREPANCIES. COPYRIGHT: NATIONAL ARMY MUSEUM.

NOTE: DIMENSIONS ARE APPROXIMATED FOR TENDER ONLY. FINAL DIMENSIONS TBC PRIOR TO CONTRACT STAGE.

Notes:

Overhead view

Timber framework sitting on an 18mm MDF pad, skinned with Euro Class B fire rated MDF panels painted with a fine roller finish – see separate paint schedule. Panel joints to be filled and painted on site. Networks capped at top with 6mm removable lid.

NOTE:
no fastening to floor

NATIONAL
ARMY
MUSEUM


Area:
Focus Gallery

Project Title:
Shakespeare at War

Drawing Title:
Overview of networks

Issue: 1
Date: 30.05.23
Description: GA
Drawn: JC
Checked:
Amended:

No part of this drawing may be reproduced or transferred to another party without permission from the NAM.

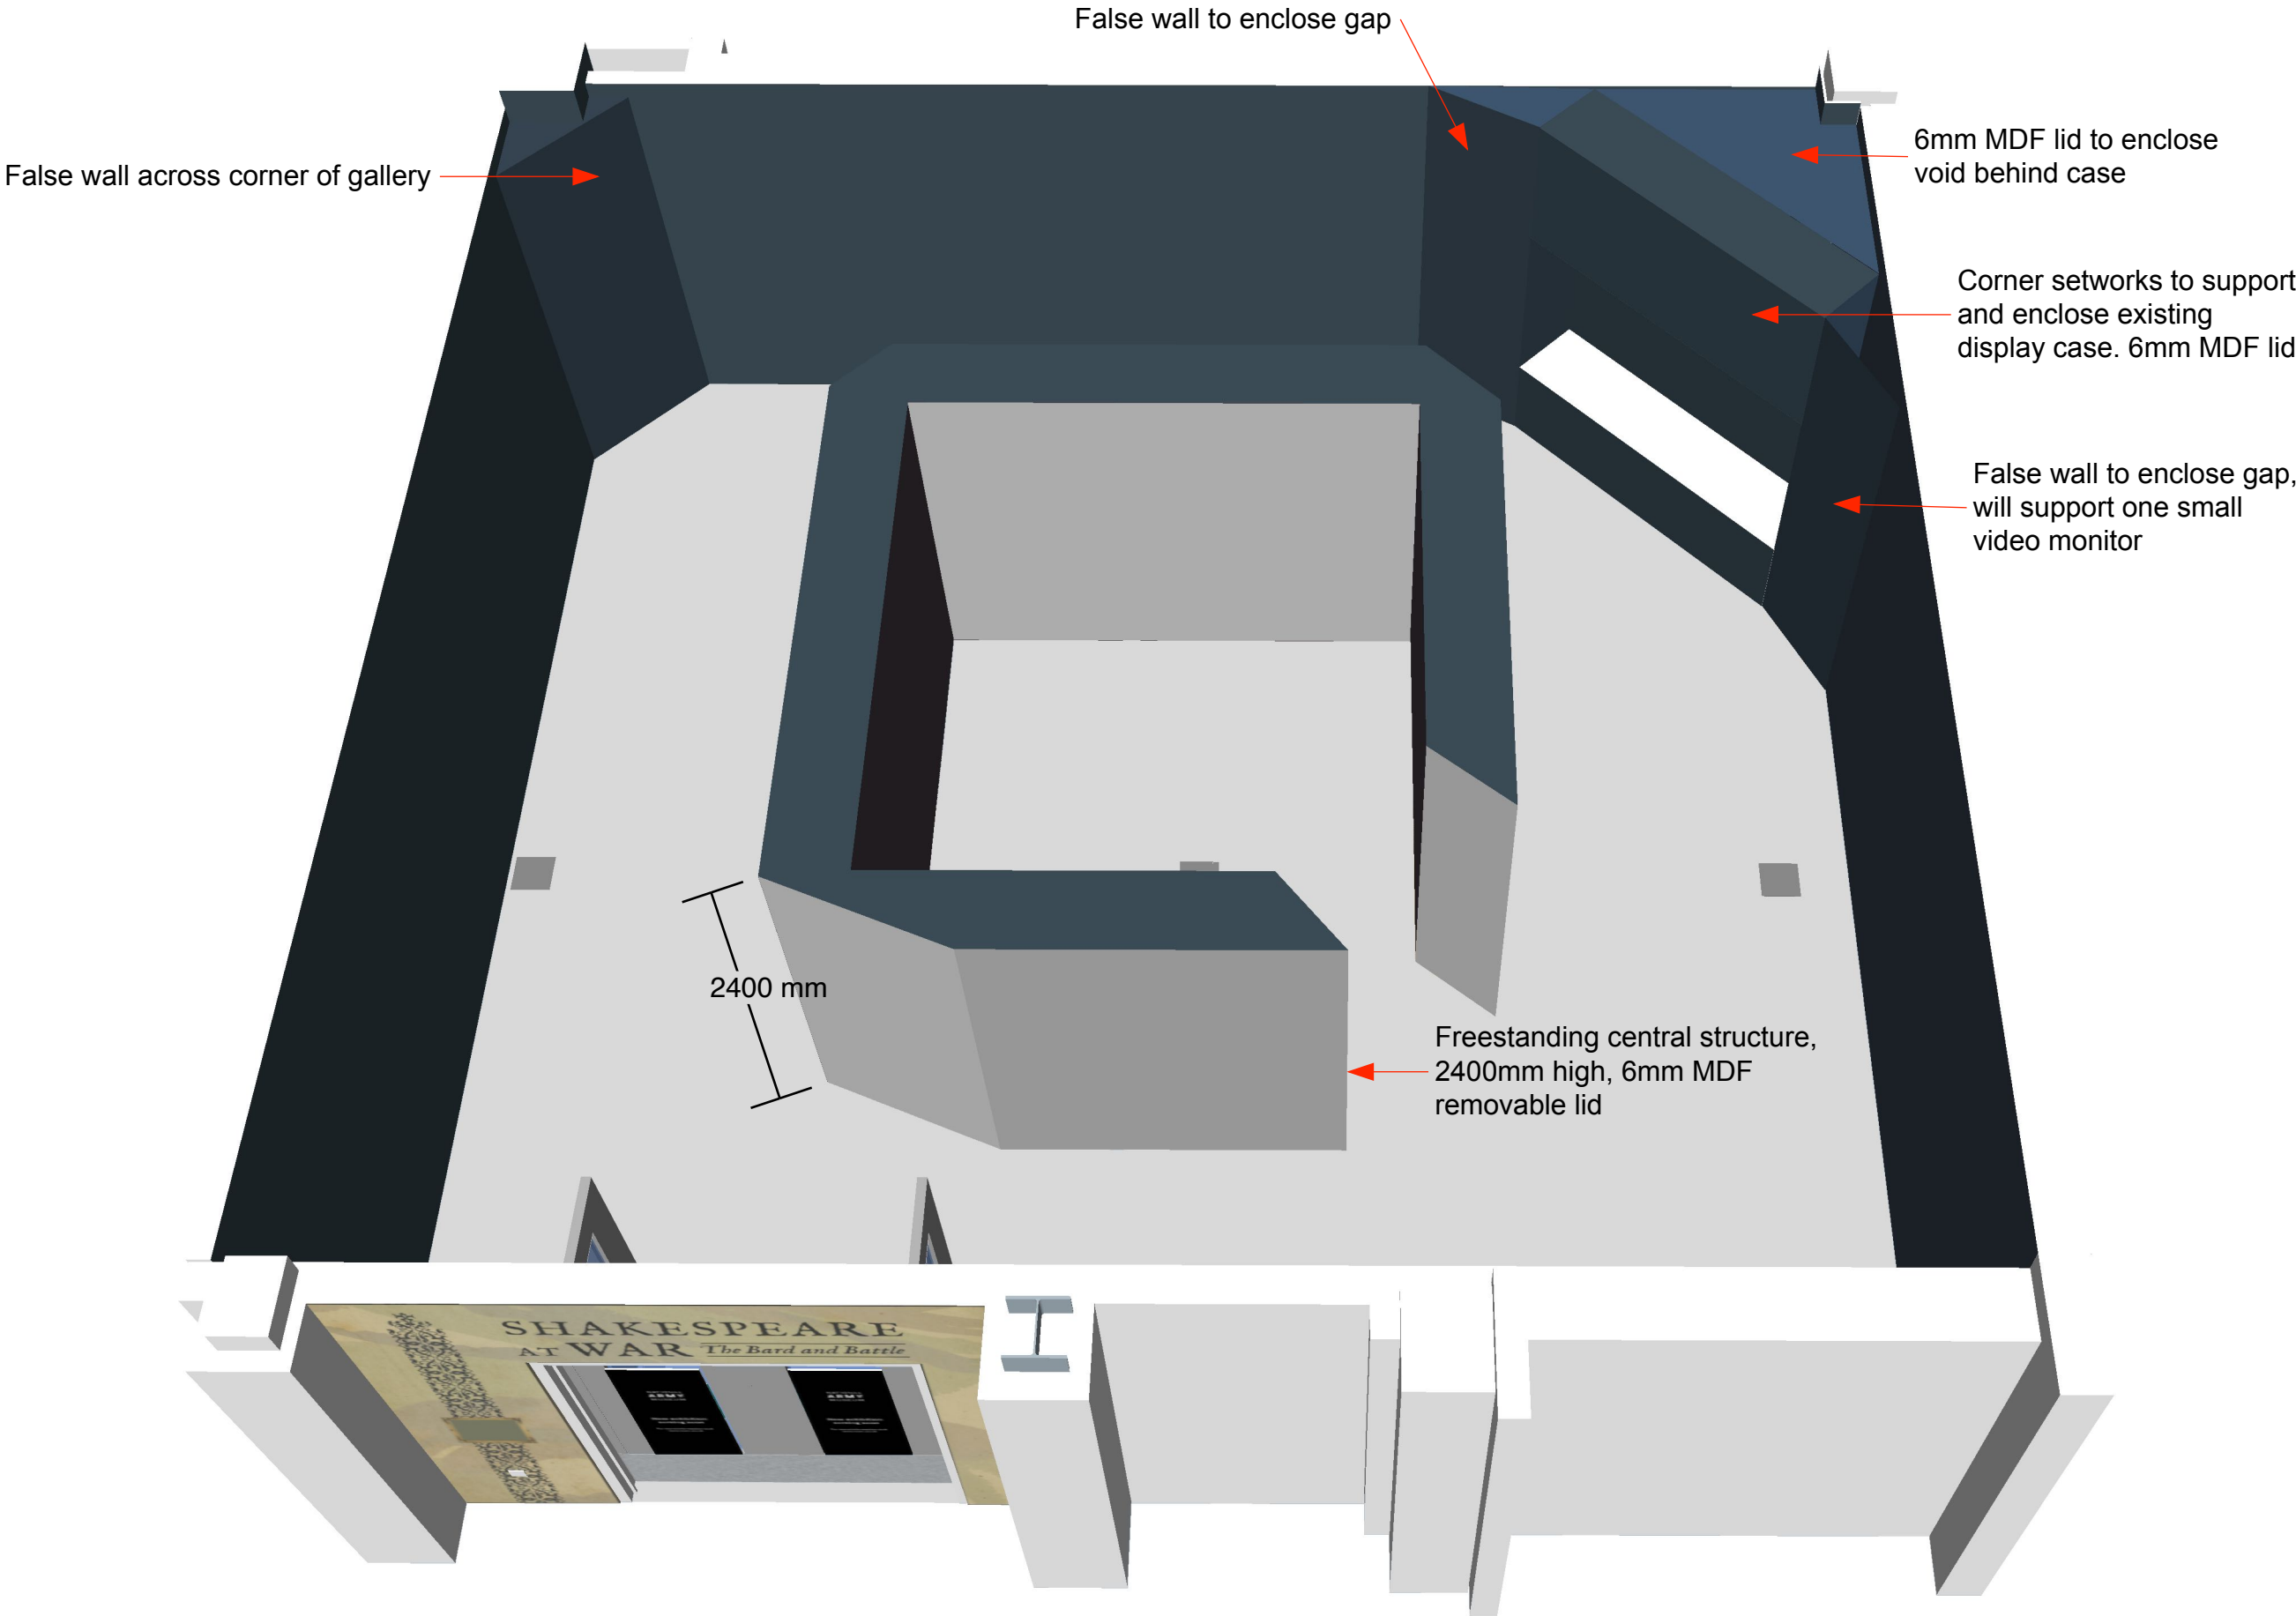

Overhead perspective view
1:20 @ A3

DO NOT SCALE FROM THIS
DRAWING: ALL DIMENSIONS
TO BE CHECKED ON SITE.
DESIGNER TO BE NOTIFIED
OF ANY DISCREPANCIES.
COPYRIGHT: NATIONAL ARMY
MUSEUM.

NOTE: DIMENSIONS ARE
APPROXIMATED FOR TENDER
ONLY. FINAL DIMENSIONS TBC
PRIOR TO CONTRACT STAGE.

Notes:

**4. Exhibition
Networks Layout**

NATIONAL
ARMY
MUSEUM


Area:
Focus Gallery


Project Title:
Shakespeare at War

Drawing Title:
Overview of networks


Issue: 1
Date: 30.05.23
Description: GA
Drawn: JC
Checked:
Amended:

No part of this drawing may
be reproduced or transferred
to another party without
permission from the NAM.

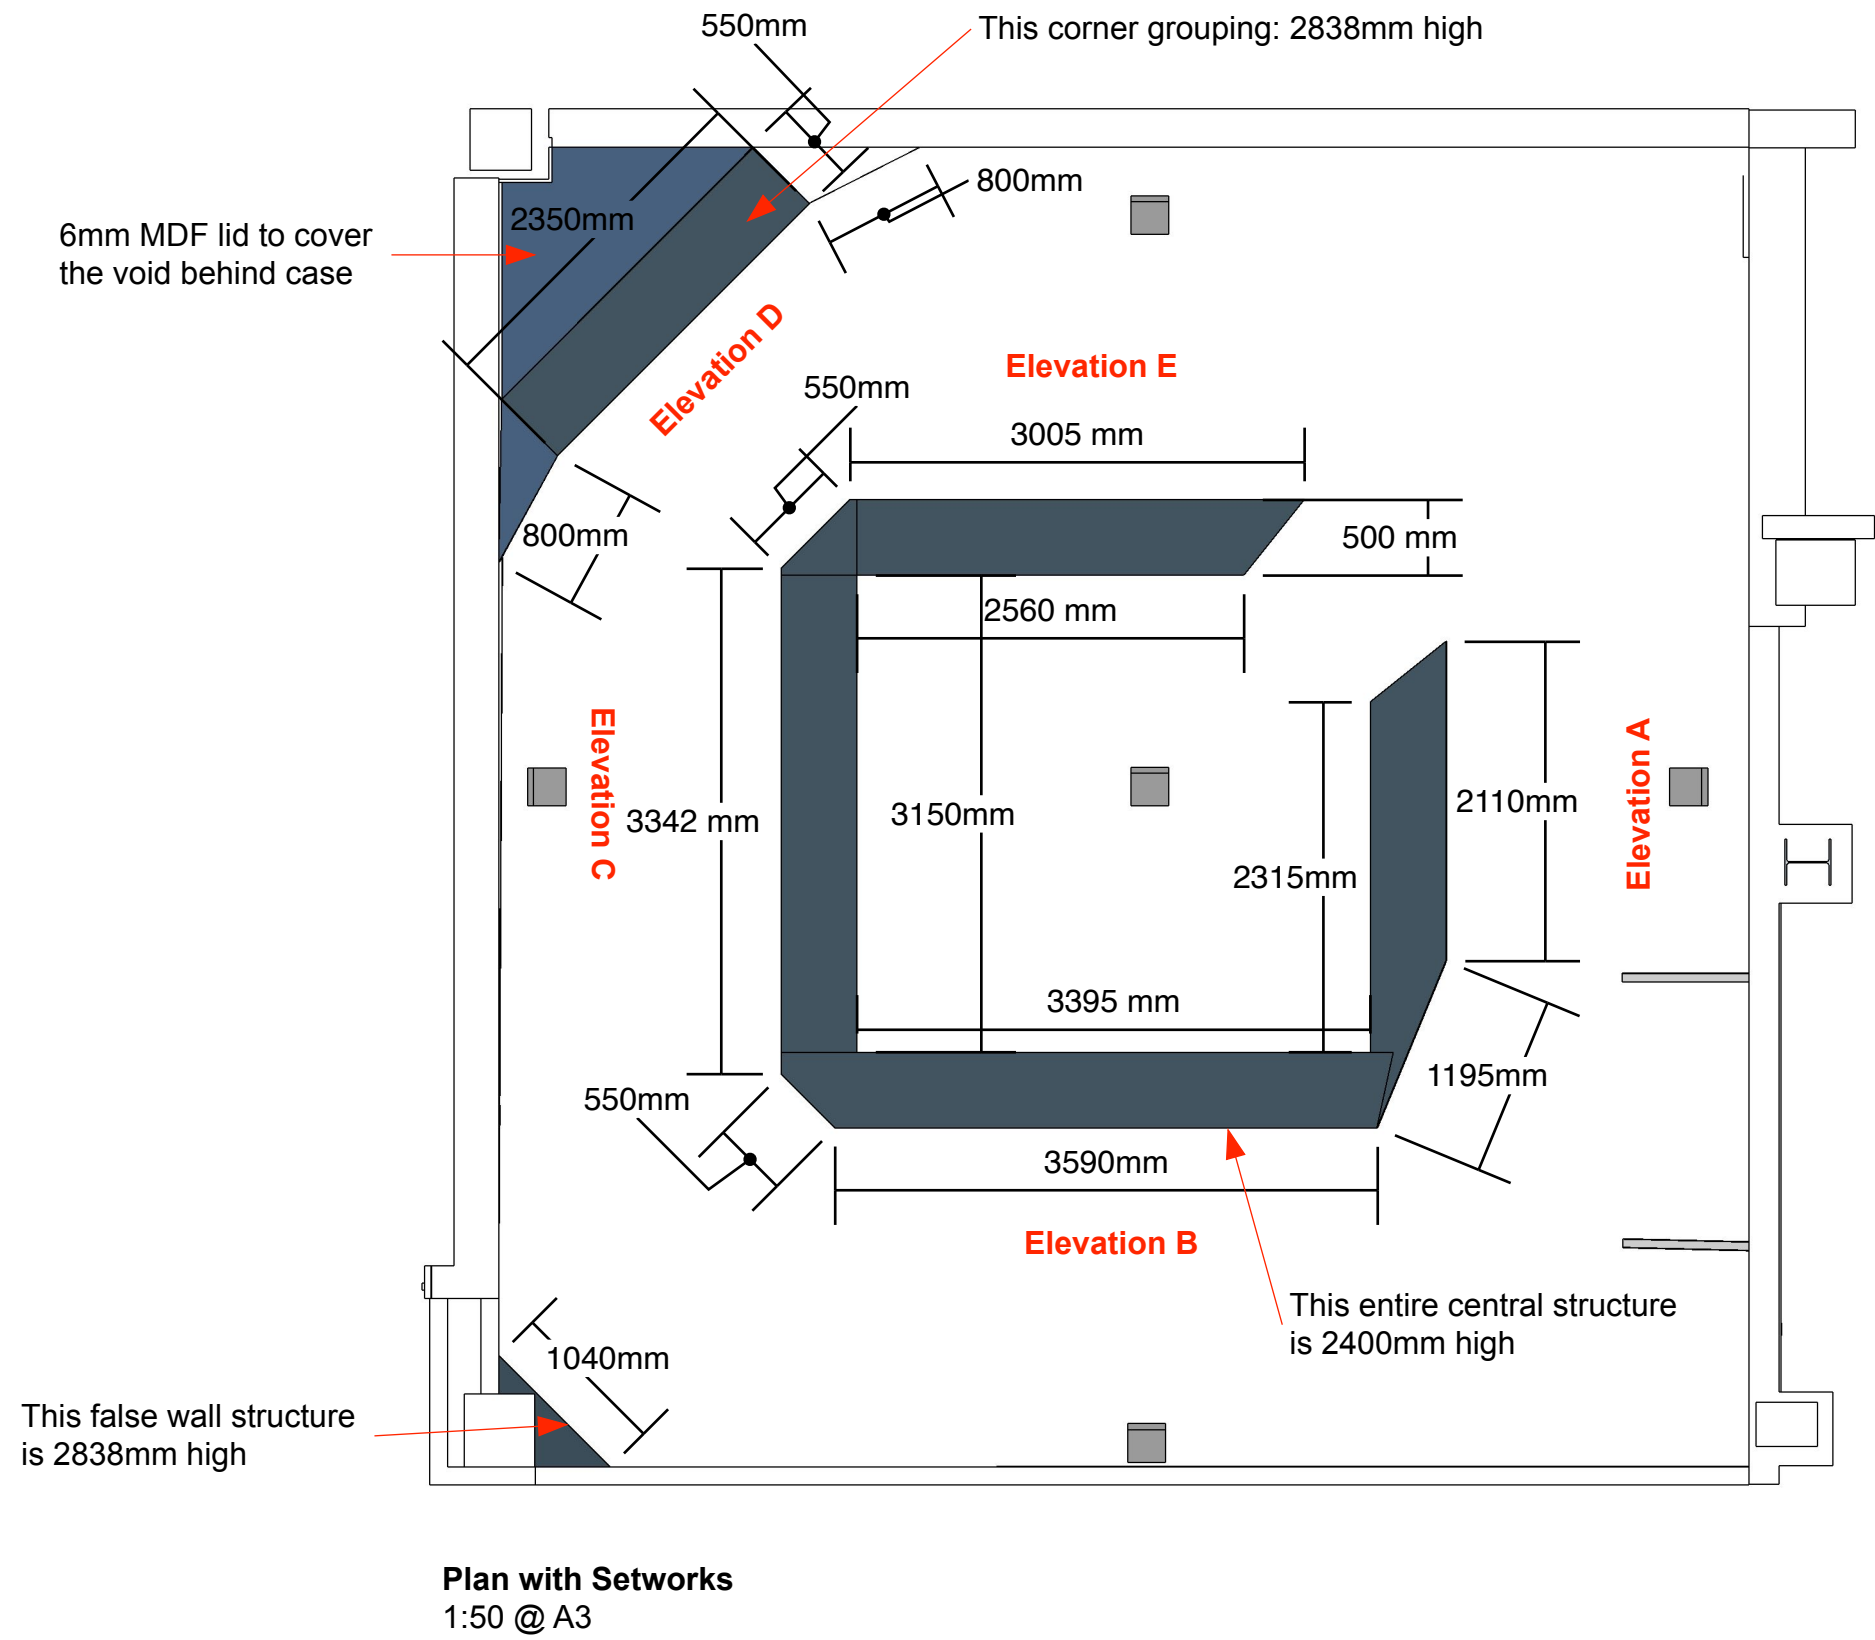

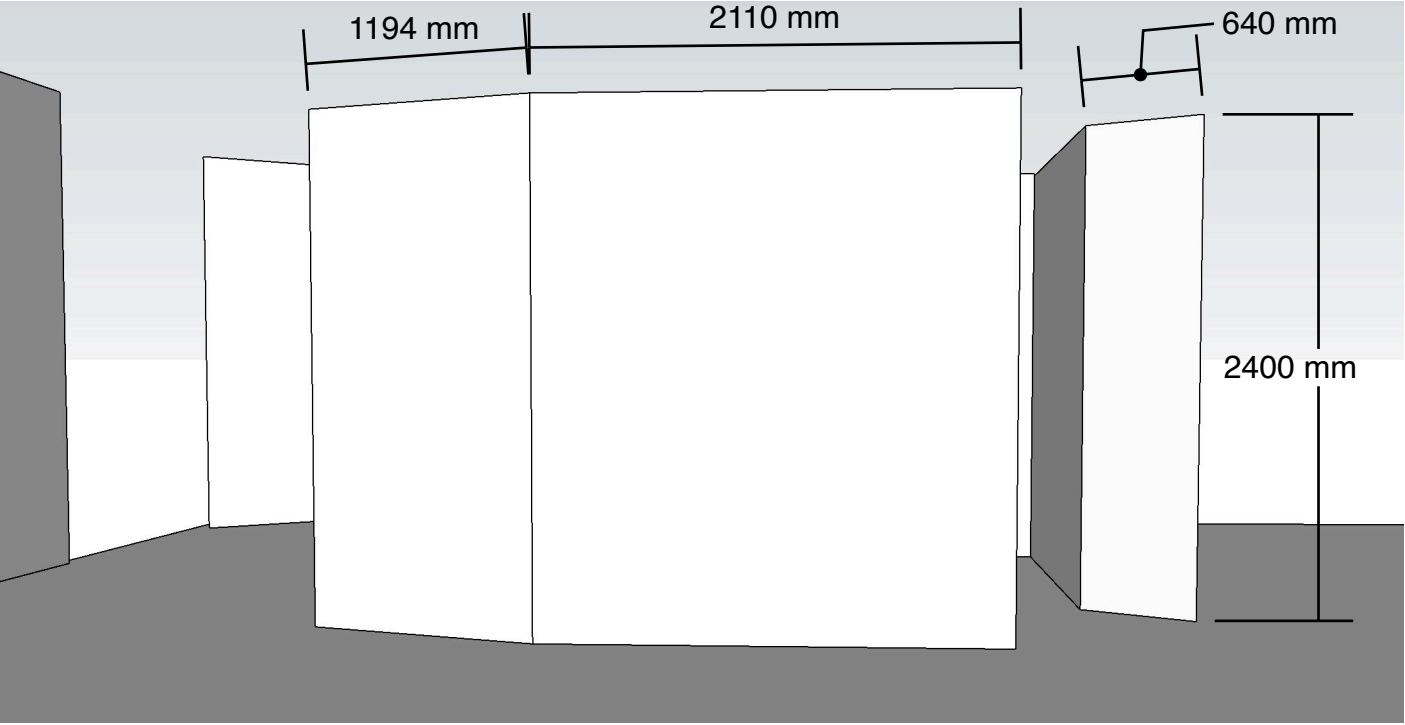

Elevation A

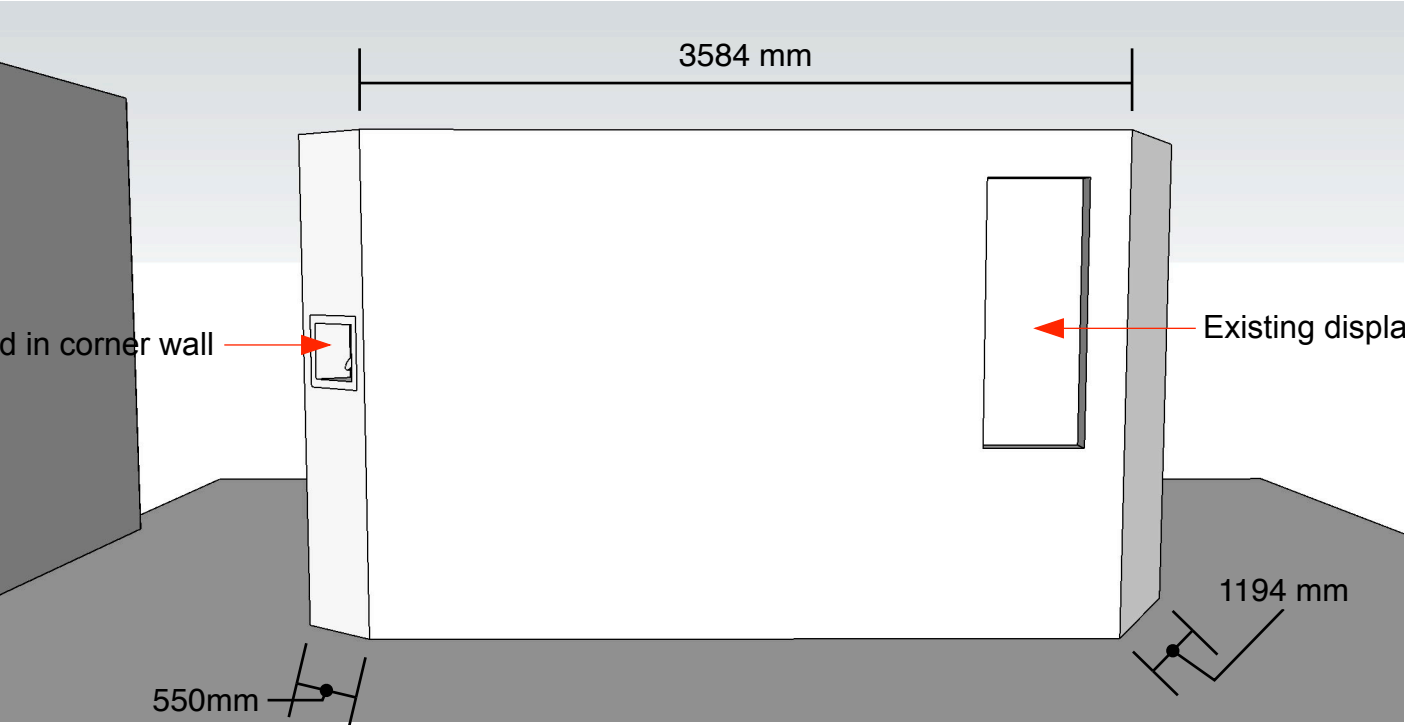

Elevation B

DO NOT SCALE FROM THIS DRAWING: ALL DIMENSIONS TO BE CHECKED ON SITE. DESIGNER TO BE NOTIFIED OF ANY DISCREPANCIES. COPYRIGHT: NATIONAL ARMY MUSEUM.

NOTE: DIMENSIONS ARE APPROXIMATED FOR TENDER ONLY. FINAL DIMENSIONS TBC PRIOR TO CONTRACT STAGE.

Notes:

4. Exhibition Setworks Elevations A and B
Timber framework sitting on an 18mm MDF pad, skinned with Euro Class B fire rated MDF panels painted with a fine roller finish – see separate paint schedule. Panel joints to be filled and painted on site. Setworks capped at top with 6mm removable lid.

NOTE:
no fastening to floor




Area:
Focus Gallery

Project Title:
Shakespeare at War


Drawing Title:
Setworks elevations

Issue: 1
Date: 30.05.23
Description: GA
Drawn: JC
Checked:
Amended:

No part of this drawing may be reproduced or transferred to another party without permission from the NAM.

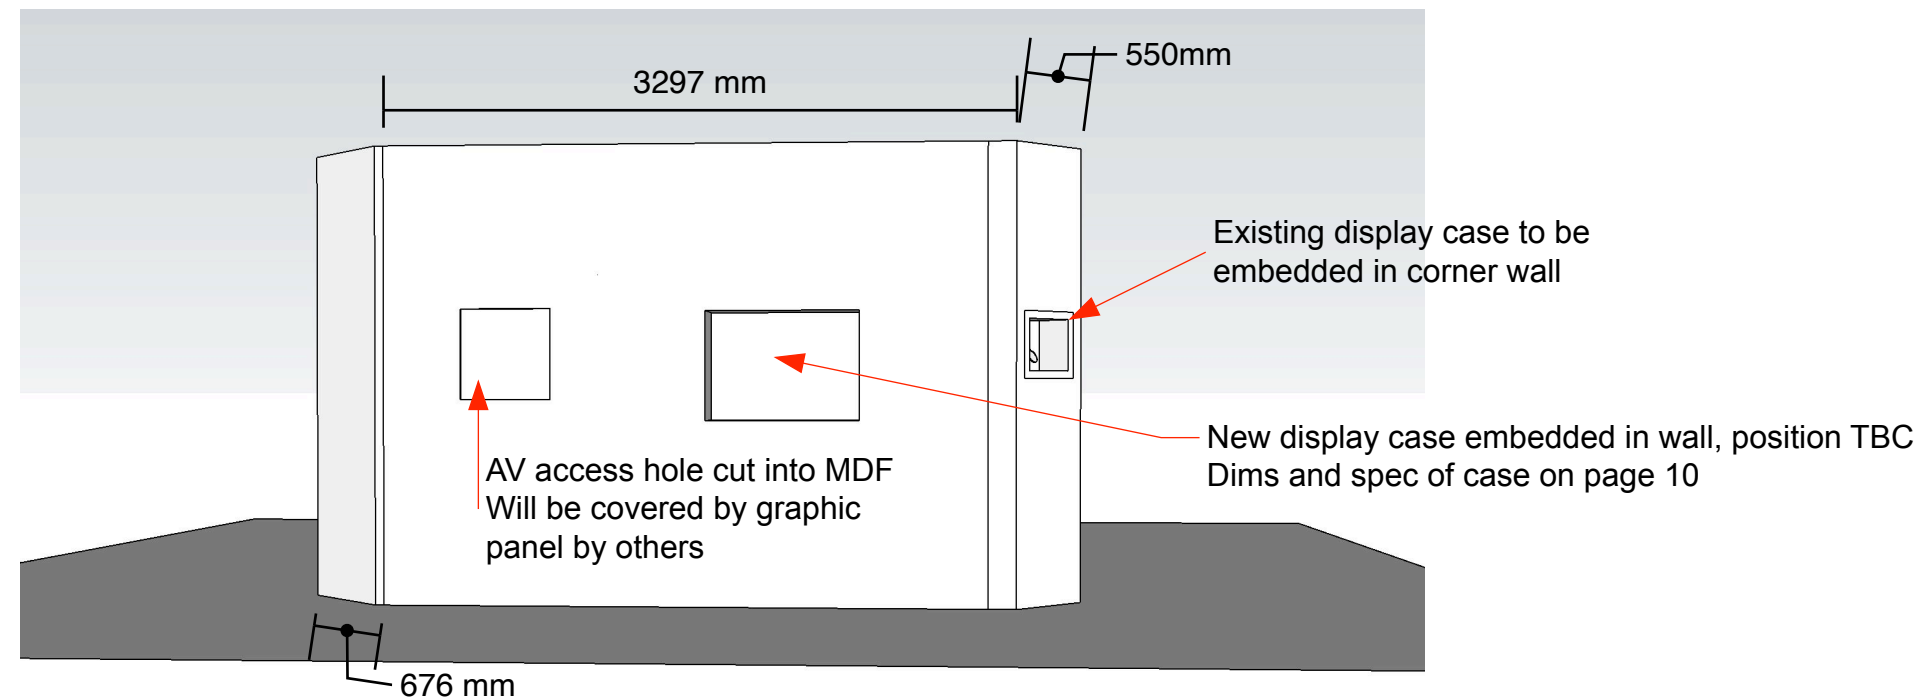

Elevation C

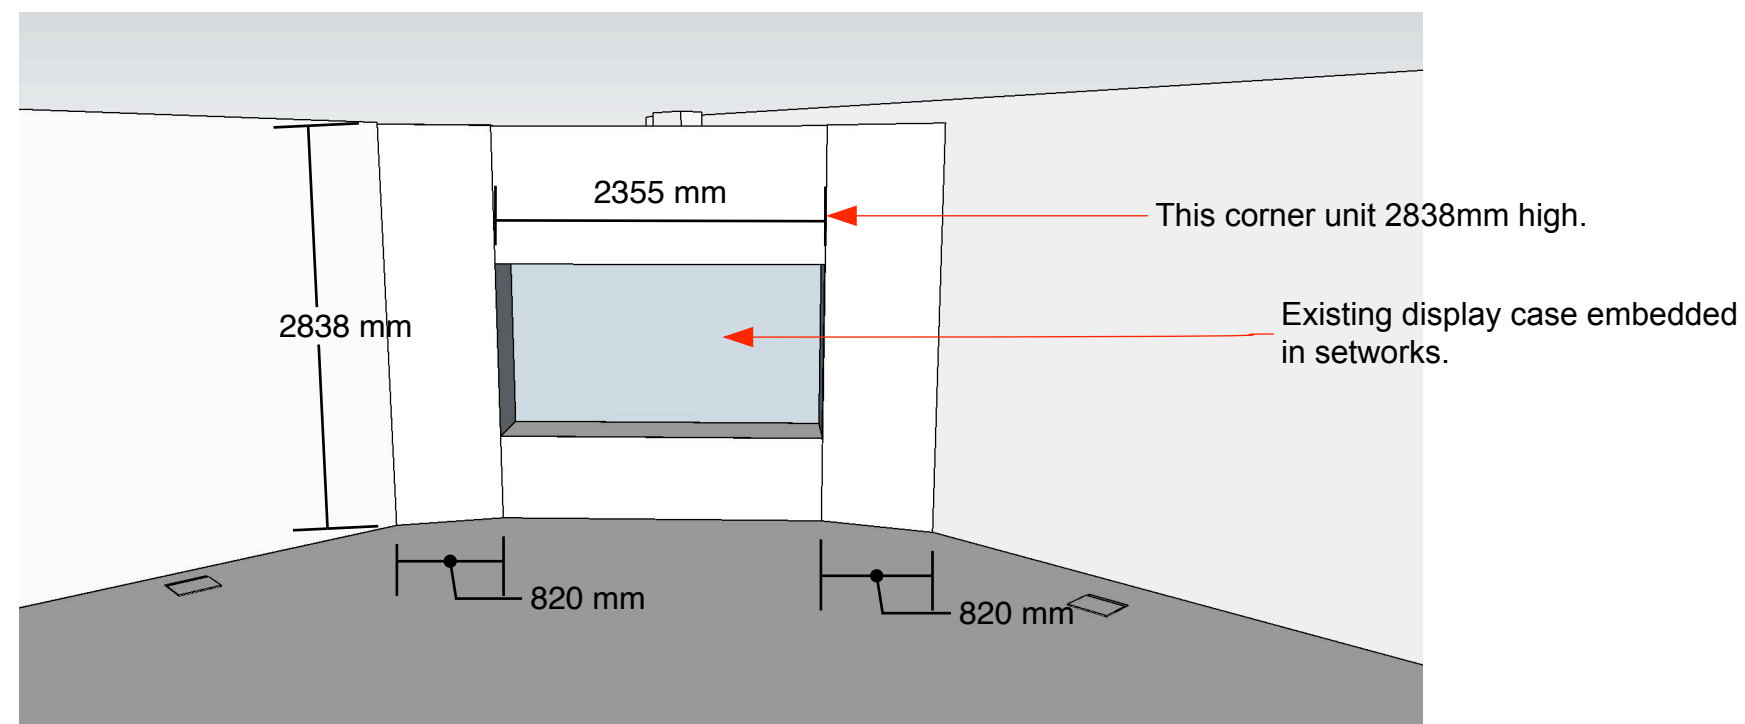

Elevation D

DO NOT SCALE FROM THIS DRAWING: ALL DIMENSIONS TO BE CHECKED ON SITE. DESIGNER TO BE NOTIFIED OF ANY DISCREPANCIES. COPYRIGHT: NATIONAL ARMY MUSEUM.

NOTE: DIMENSIONS ARE APPROXIMATED FOR TENDER ONLY. FINAL DIMENSIONS TBC PRIOR TO CONTRACT STAGE.

Notes:

4. Exhibition Setworks

Elevations C and D

Timber framework sitting on an 18mm MDF pad, skinned with Euro Class B fire rated MDF panels painted with a fine roller finish – see separate paint schedule. Panel joints to be filled and painted on site. Setworks capped at top with 6mm removable lid.

NOTE:
no fastening to floor

NATIONAL
ARMY
MUSEUM

Area:
Focus Gallery

Project Title:
Shakespeare at War

Drawing Title:
Setworks elevations

Issue: 1
Date: 30.05.23
Description: GA
Drawn: JC
Checked:
Amended:

No part of this drawing may be reproduced or transferred to another party without permission from the NAM.

DO NOT SCALE FROM THIS DRAWING: ALL DIMENSIONS TO BE CHECKED ON SITE. DESIGNER TO BE NOTIFIED OF ANY DISCREPANCIES. COPYRIGHT: NATIONAL ARMY MUSEUM.

NOTE: DIMENSIONS ARE APPROXIMATED FOR TENDER ONLY. FINAL DIMENSIONS TBC PRIOR TO CONTRACT STAGE.

Notes:

4. Exhibition
Setworks
Elevation E

Timber framework sitting on an 18mm MDF pad, skinned with Euro Class B fire rated MDF panels painted with a fine roller finish – see separate paint schedule. Panel joints to be filled and painted on site. Setworks capped at top with 6mm removable lid.

NOTE:
no fastening to floor

NATIONAL
ARMY
MUSEUM


Area:
Focus Gallery

Project Title:
Shakespeare at War

Drawing Title:
Setworks elevations

Issue: 1
Date: 30.05.23
Description: GA
Drawn: JC
Checked:
Amended:

No part of this drawing may be reproduced or transferred to another party without permission from the NAM.

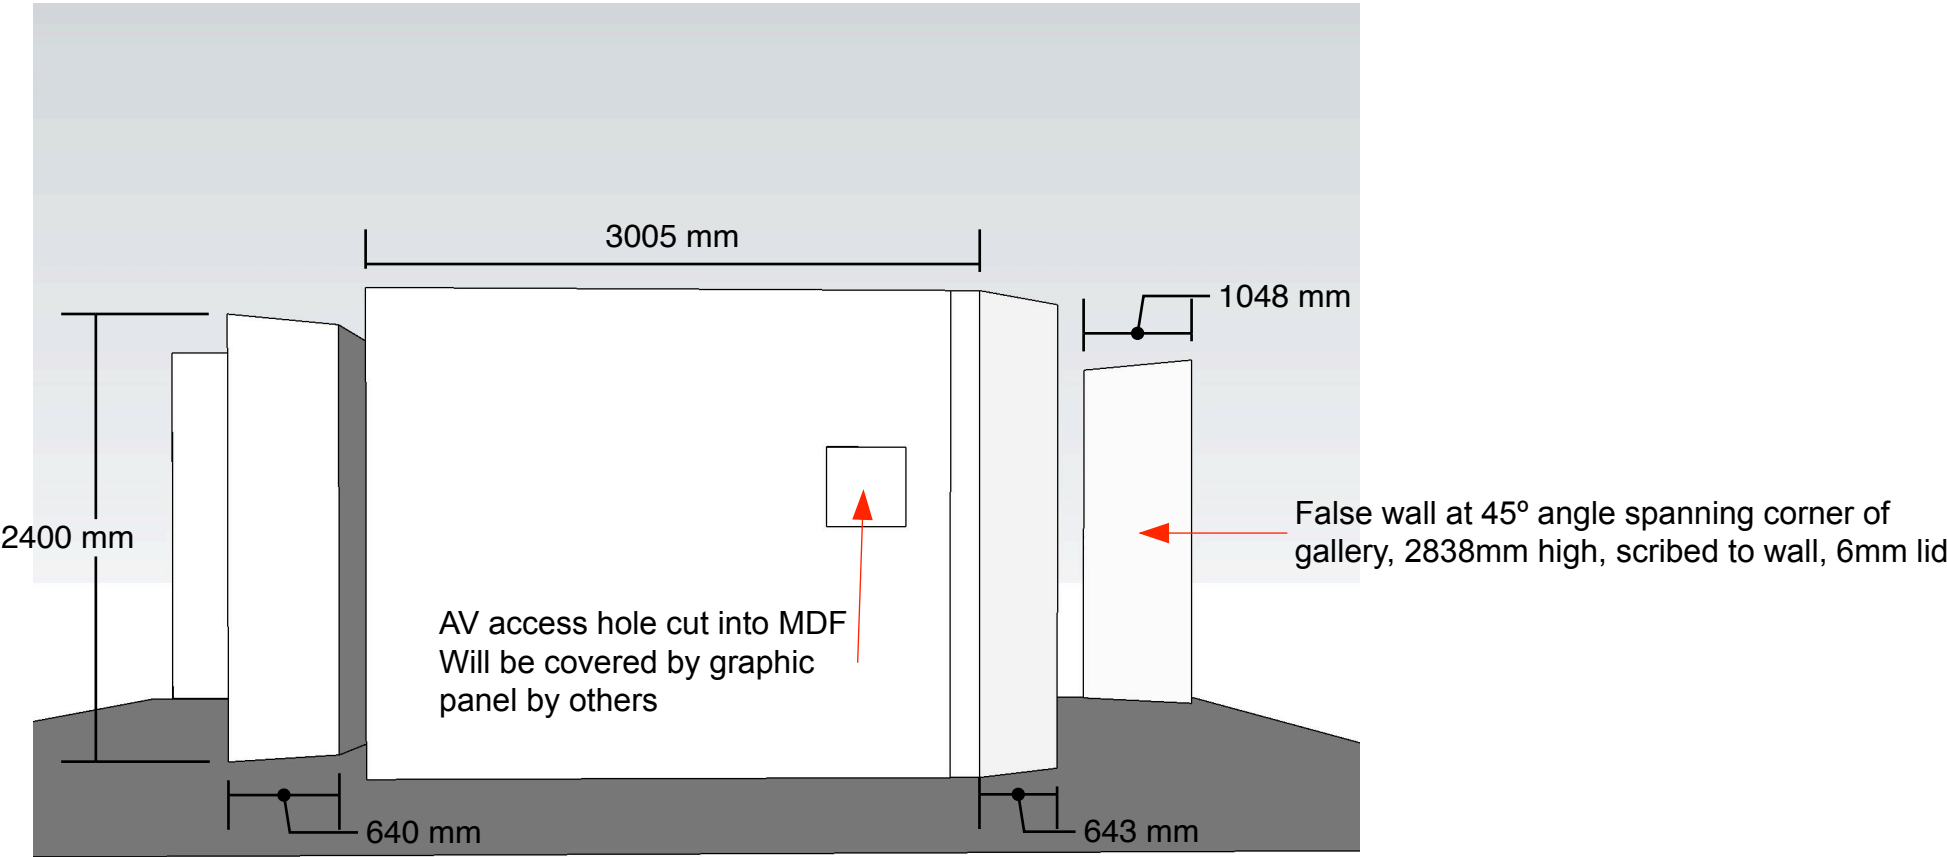

Elevation E

DO NOT SCALE FROM THIS
DRAWING: ALL DIMENSIONS
TO BE CHECKED ON SITE.
DESIGNER TO BE NOTIFIED
OF ANY DISCREPANCIES.
COPYRIGHT: NATIONAL ARMY
MUSEUM.

NOTE: DIMENSIONS ARE
APPROXIMATED FOR TENDER
ONLY. FINAL DIMENSIONS TBC
PRIOR TO CONTRACT STAGE.

Notes:
Audio kiosk

NATIONAL
ARMY
MUSEUM

Area:
Focus Gallery


Project Title:
Shakespeare at War

Drawing Title:
Components

Issue: 1
Date: 30.05.23
Description: GA
Drawn: JC
Checked:
Amended:

No part of this drawing may
be reproduced or transferred
to another party without
permission from the NAM.

Removable faceplate fastened
with discreet screws from sides.
Primed only, no paint

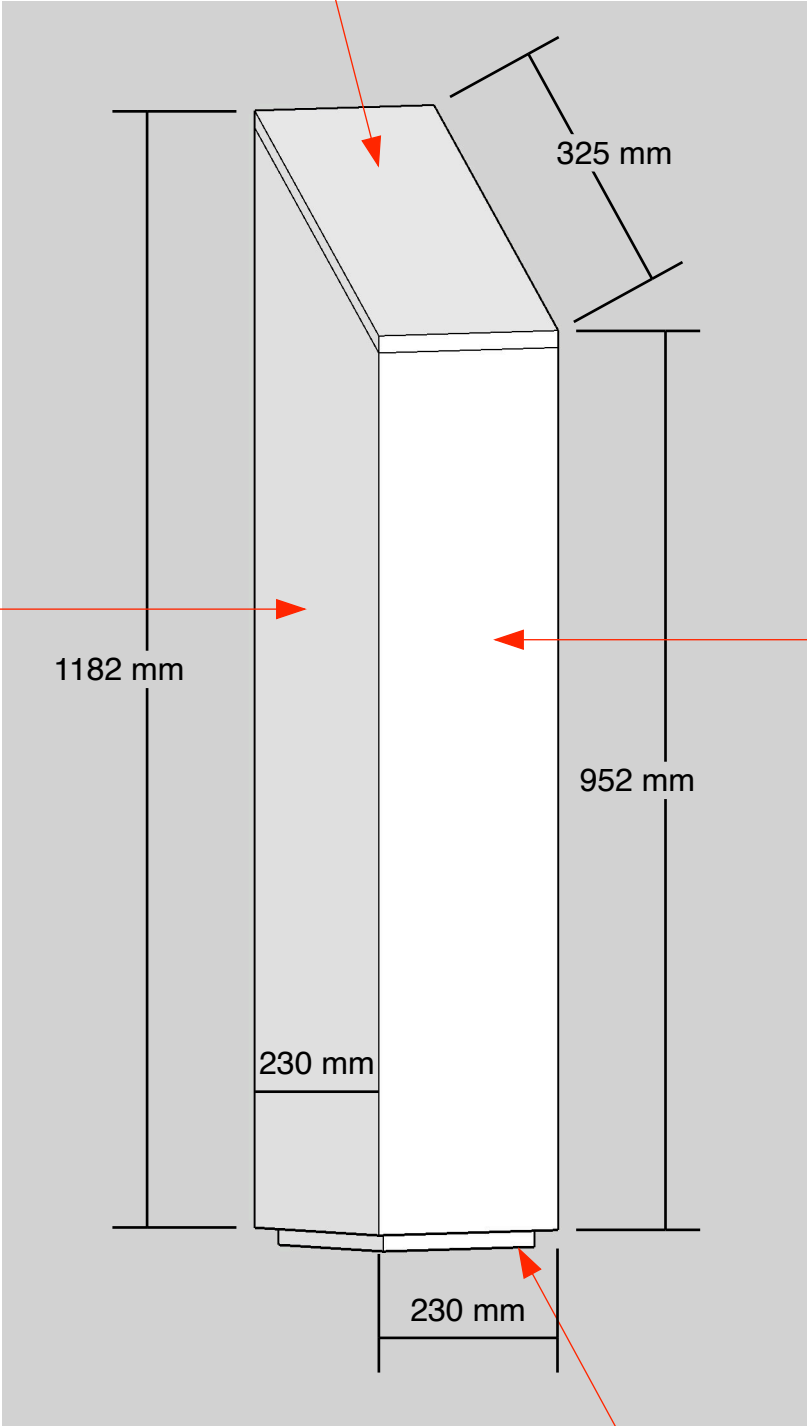

Left and right sides plus base: Dulux 90BG 17/120

Front: primed only, no paint

18mm MDF base,
18mm reveal

Iso view
1:8 @ A3

Audio kiosk
Freestanding MDF box
Removable sloped faceplate to
allow access to internal electronics
18mm Euro Class B fire rated MDF
painted with a fine roller finish.
See separate paint schedule.
Fastens to wall

DO NOT SCALE FROM THIS
DRAWING: ALL DIMENSIONS
TO BE CHECKED ON SITE.
DESIGNER TO BE NOTIFIED
OF ANY DISCREPANCIES.
COPYRIGHT: NATIONAL ARMY
MUSEUM.

NOTE: DIMENSIONS ARE
APPROXIMATED FOR TENDER
ONLY. FINAL DIMENSIONS TBC
PRIOR TO CONTRACT STAGE.

Notes:
Artefact showcase

NATIONAL
ARMY
MUSEUM



Area:
Focus Gallery

Project Title:
Shakespeare at War

Drawing Title:
Components

Issue: 1
Date: 30.05.23
Description: GA
Drawn: JC
Checked:
Amended:

No part of this drawing may
be reproduced or transferred
to another party without
permission from the NAM.

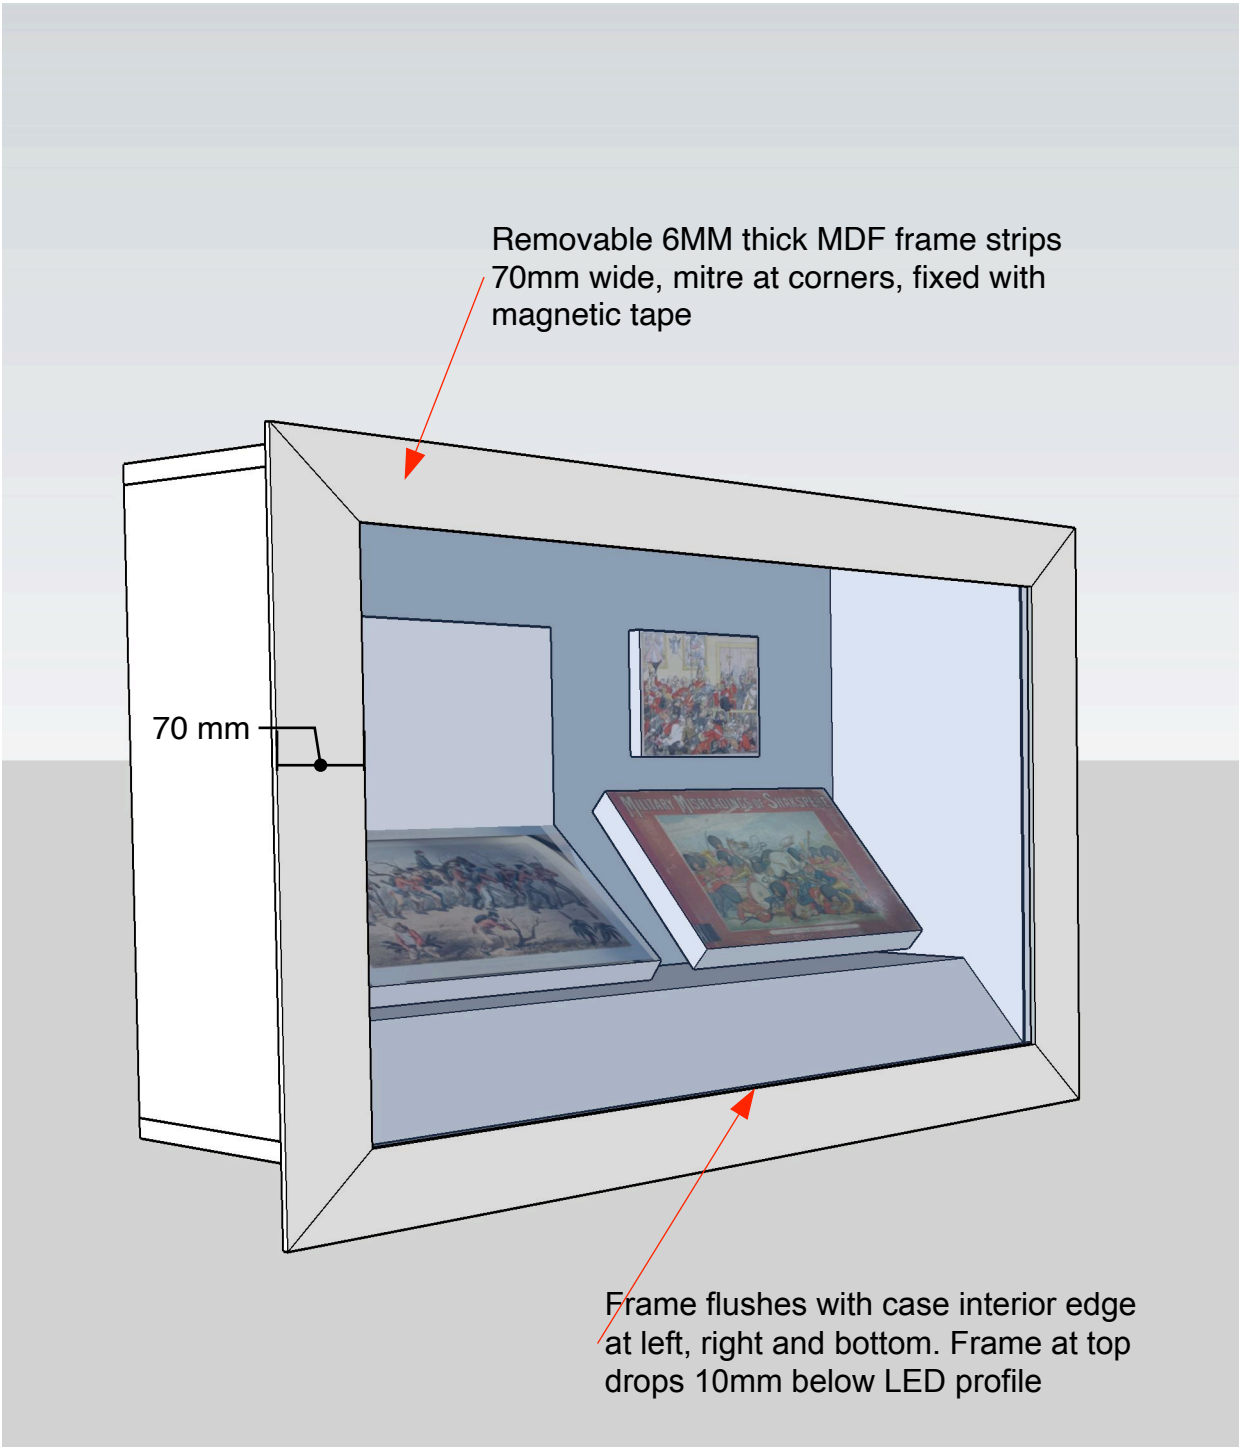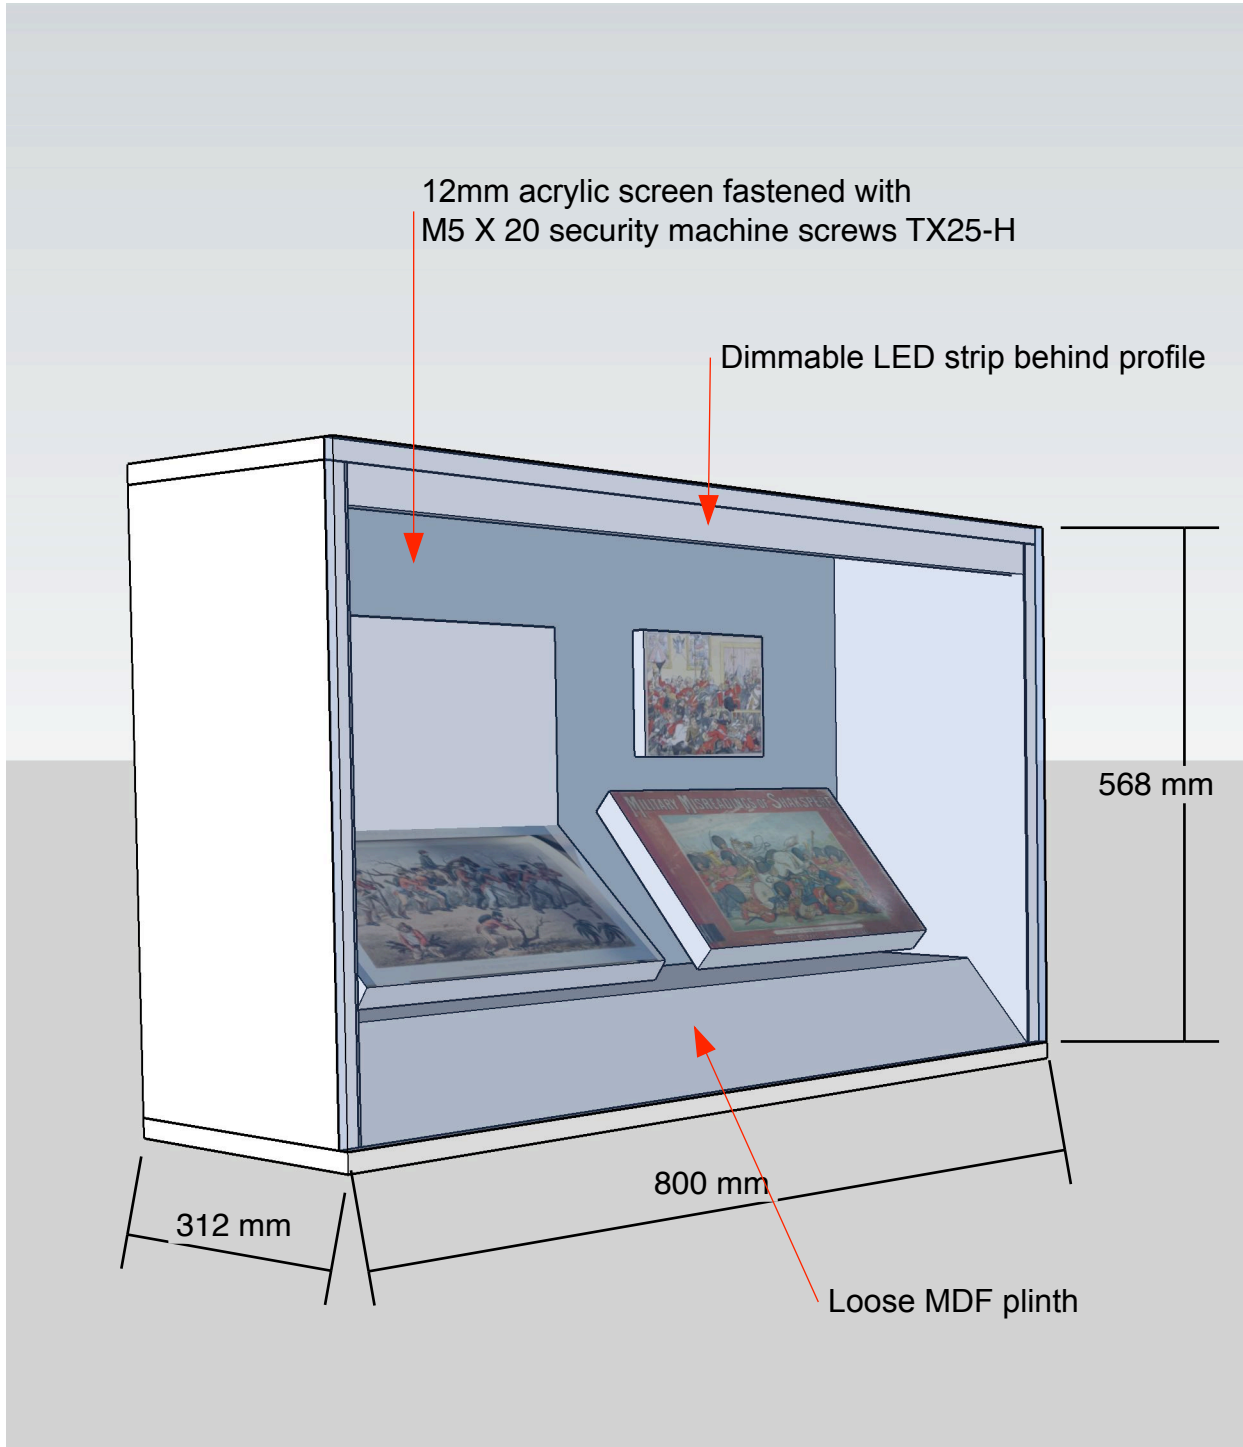

Iso view without frame
1:10 @ A3

Iso view with frame
1:10 @ A3

Artefact showcase

Internal showcase panels to be zero formaldehyde MDF and sealed with two coats of Dacrylate followed by two coats of low VOC emulsion. 12mm acrylic screen to front fastened with M5x20 security machine screws TX25-H. Screen capped with a 6mm ECB MDF frame fixed with magnetic tape. Dimmable LED behind profile across top. Loose angled plinth at bottom to conceal humidity control cassette. Showcase embeds flush into setworks at Elevation C.



These showcases to be extracted from current networks prior to demolition and reinstalled into new networks



DO NOT SCALE FROM THIS DRAWING: ALL DIMENSIONS TO BE CHECKED ON SITE. DESIGNER TO BE NOTIFIED OF ANY DISCREPANCIES. COPYRIGHT: NATIONAL ARMY MUSEUM.

Notes:
Existing showcases to be retained/ repurposed

Three showcases in the current exhibition to be retained for re-use, installed into new setworks. Construction drawings available during site visit.

NATIONAL
ARMY
MUSEUM

Area:
Focus Gallery

Project Title:
Shakespeare at War

Drawing Title:
Repurposed showcases


Issue: 1
Date: 30.05.23
Description: GA
Drawn: JC
Checked:
Amended:

No part of this drawing may be reproduced or transfered to another party without permission from the NAM.

Paint schedule

Area:
Focus Gallery

Drawing Title:
Paint schedule

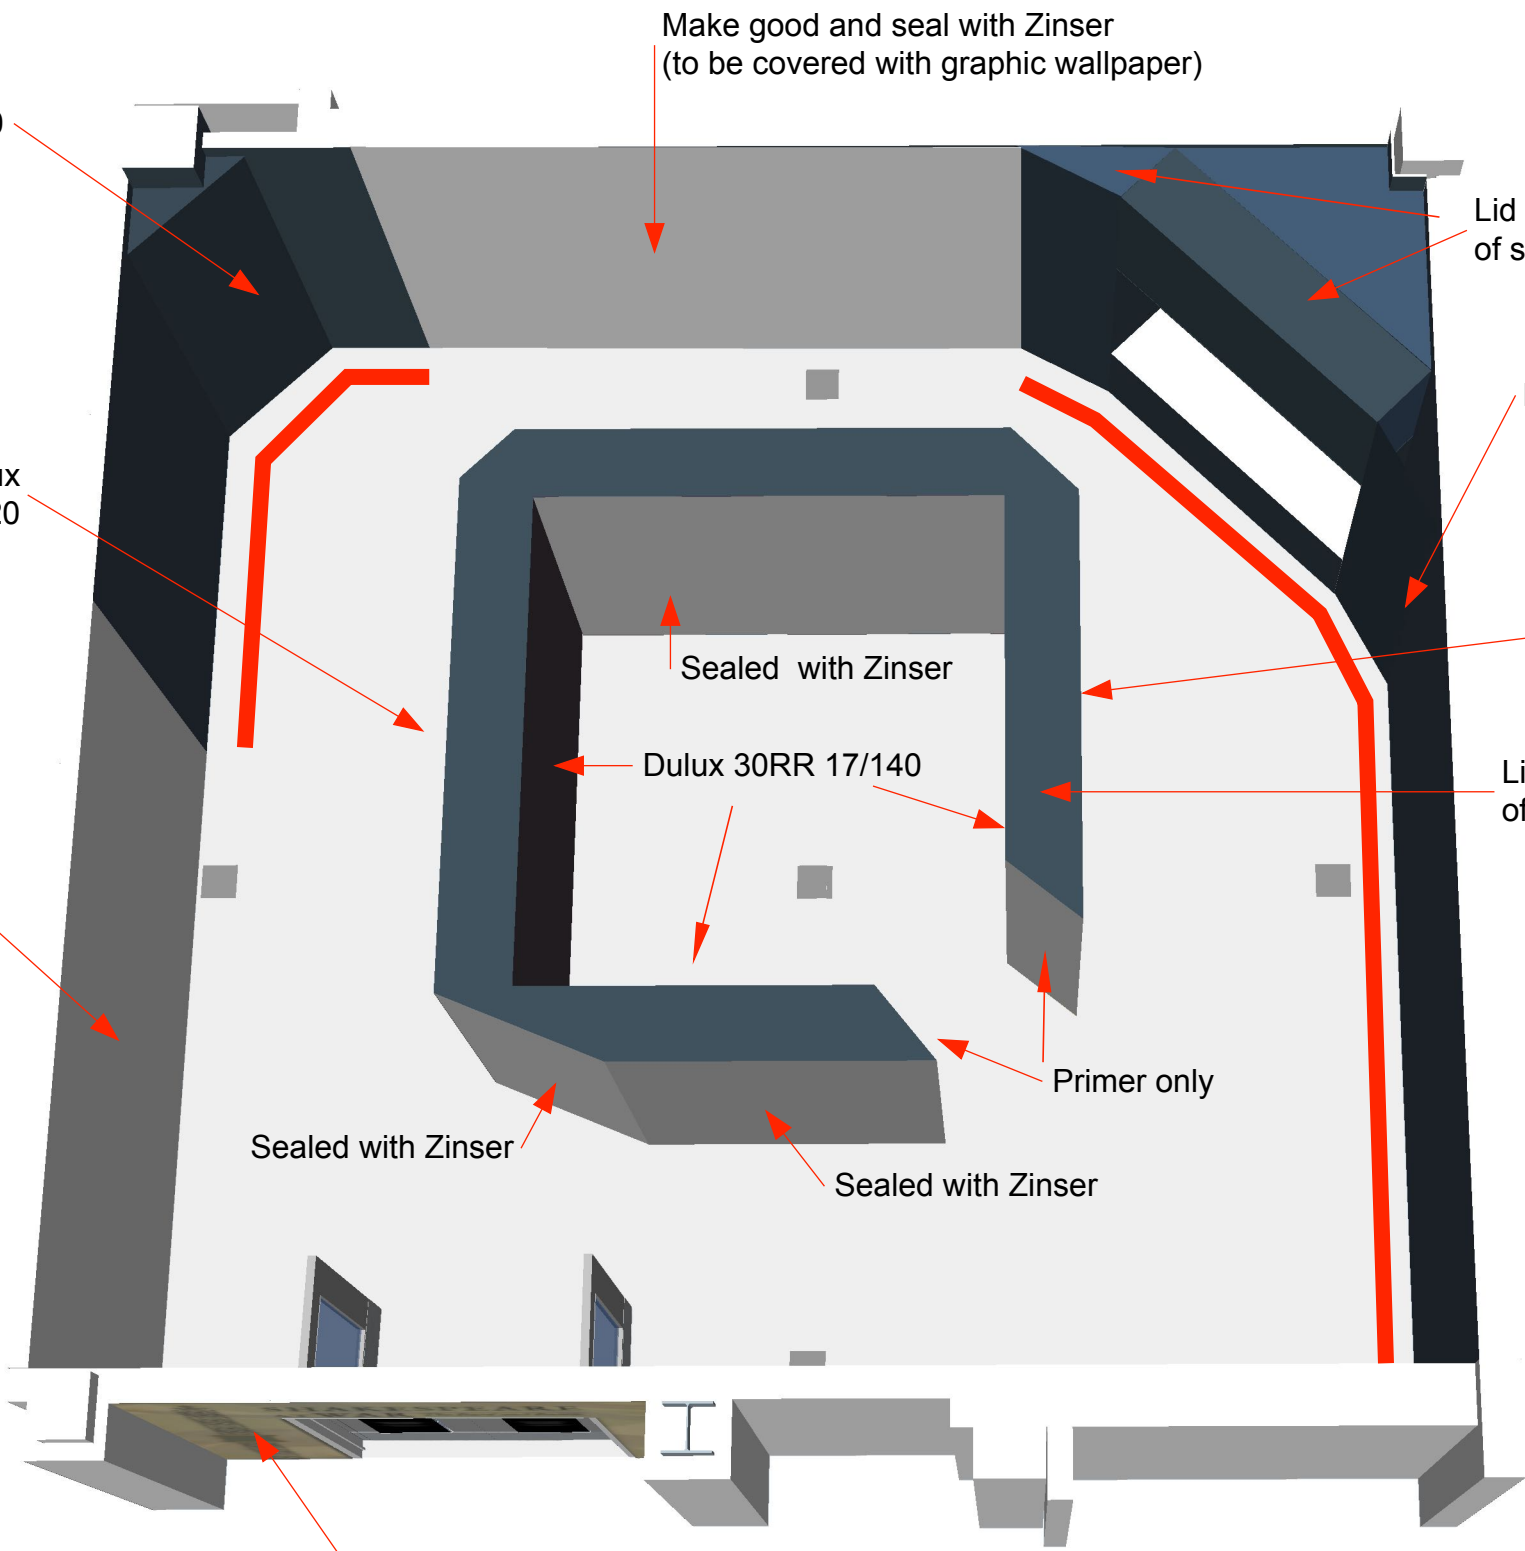

Iso overhead view
1:20 @ A3

DO NOT SCALE FROM THIS
DRAWING: ALL DIMENSIONS
TO BE CHECKED ON SITE.
DESIGNER TO BE NOTIFIED
OF ANY DISCREPANCIES.
COPYRIGHT: NATIONAL ARMY
MUSEUM.

Notes:

Paint schedule

Walls made good and
primed and/or painted.
MDF panel joints to be
filled and painted on site.


NATIONAL
ARMY
MUSEUM

Area:
Focus Gallery

Project Title:
Shakespeare at War

Drawing Title:
Paint schedule

No part of this drawing may
be reproduced or transferred
to another party without
permission from the NAM.

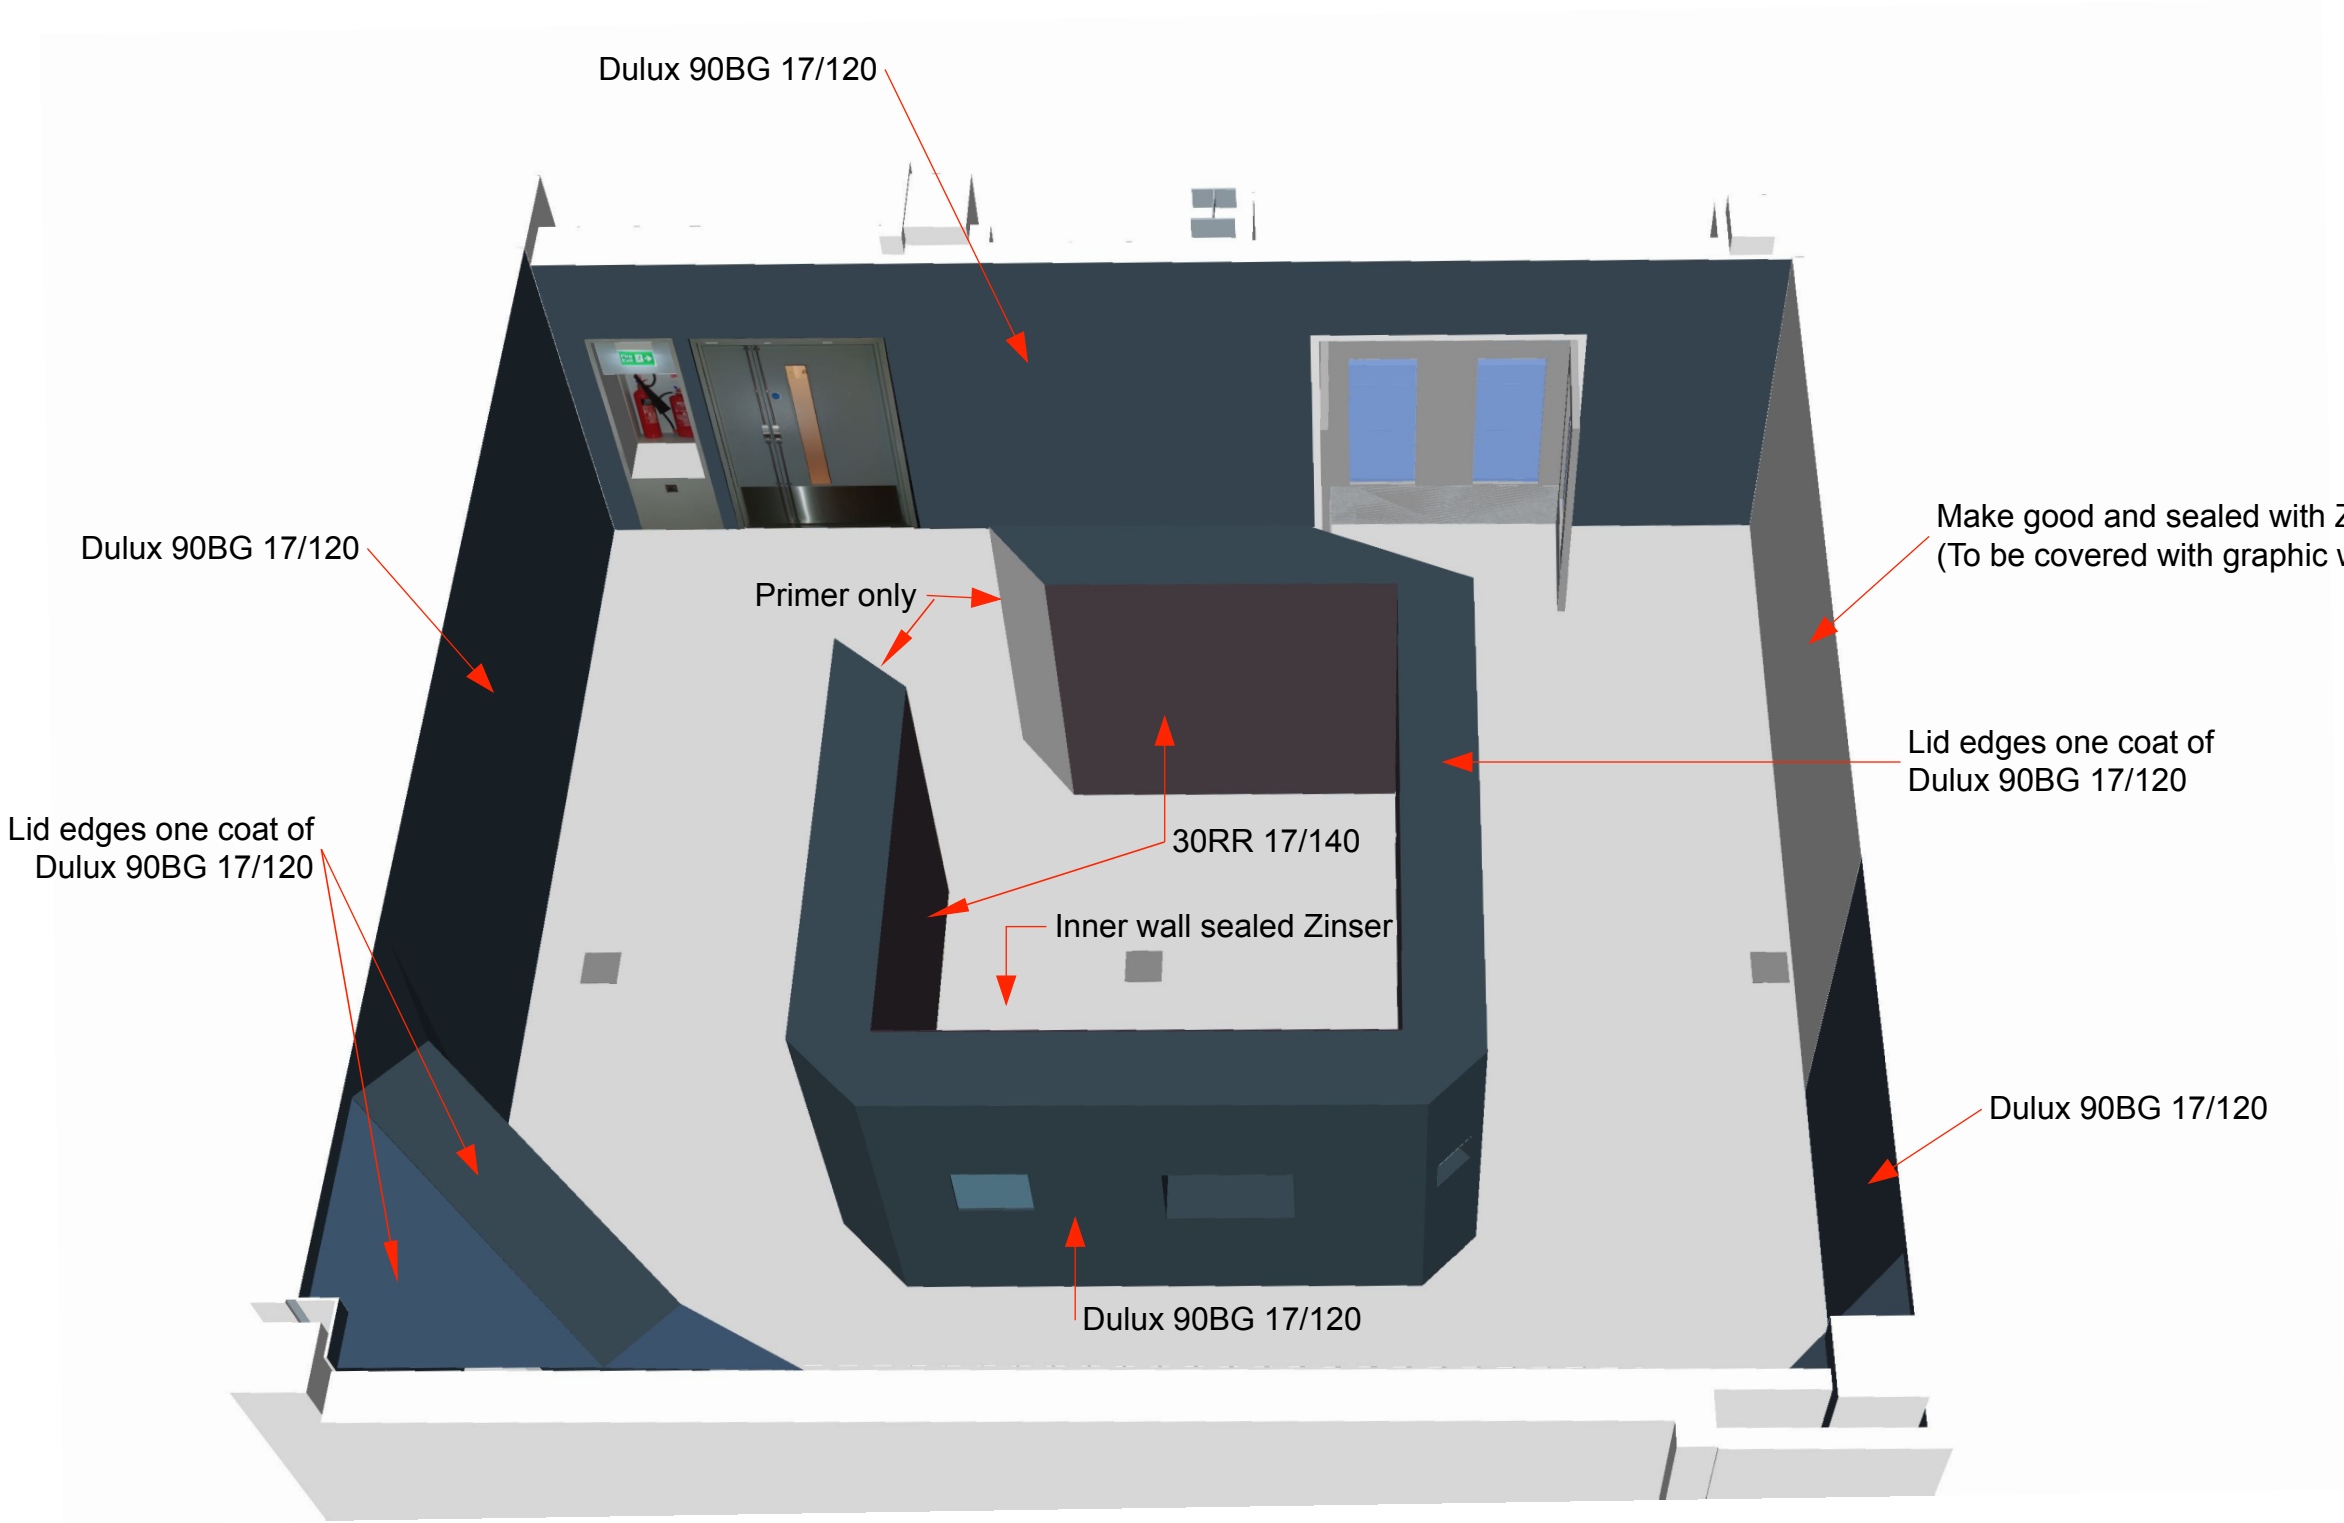

Iso overhead view looking towards doors
1:20 @ A3