



TITLE NUMBER  
**BD229773**




**BEDFORDSHIRE : BEDFORD**

ORDNANCE SURVEY MAP REFERENCE: **TL0356SE**

SCALE: 1:2500

© CROWN COPYRIGHT. Produced by HM Land Registry. Further reproduction in whole or in part is prohibited without the prior written permission of Ordnance Survey. Licence Number CD272728.

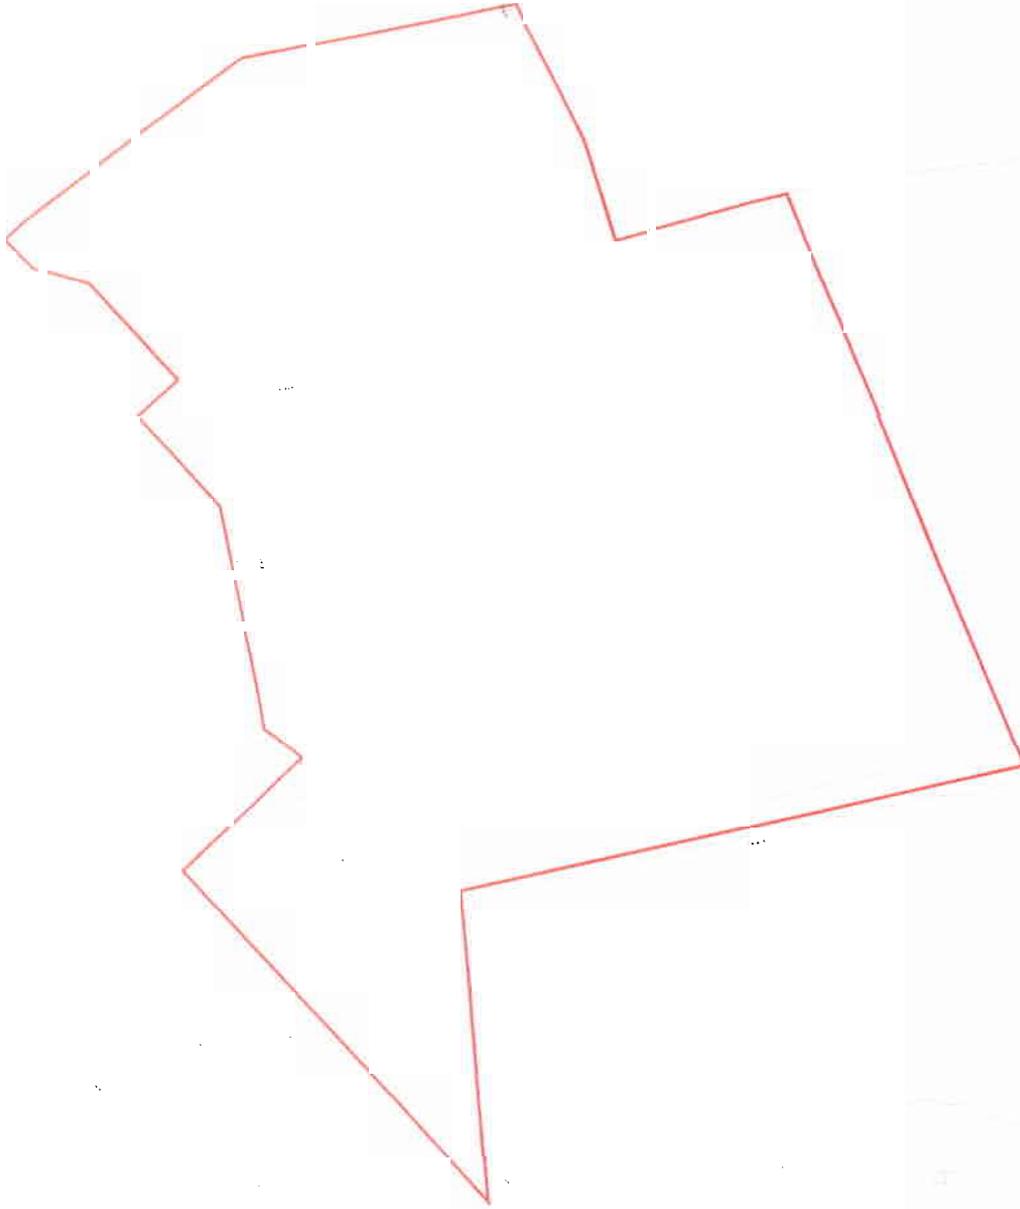


PREMISES PLAN




This title is dealt with by Land Registry, Peterborough Office

This is a print of the view of the title plan obtained from HM Land Registry showing the state of the title plan on 5 DEC 2006 at 17:16:31. It may not be to the scale shown on the title plan.

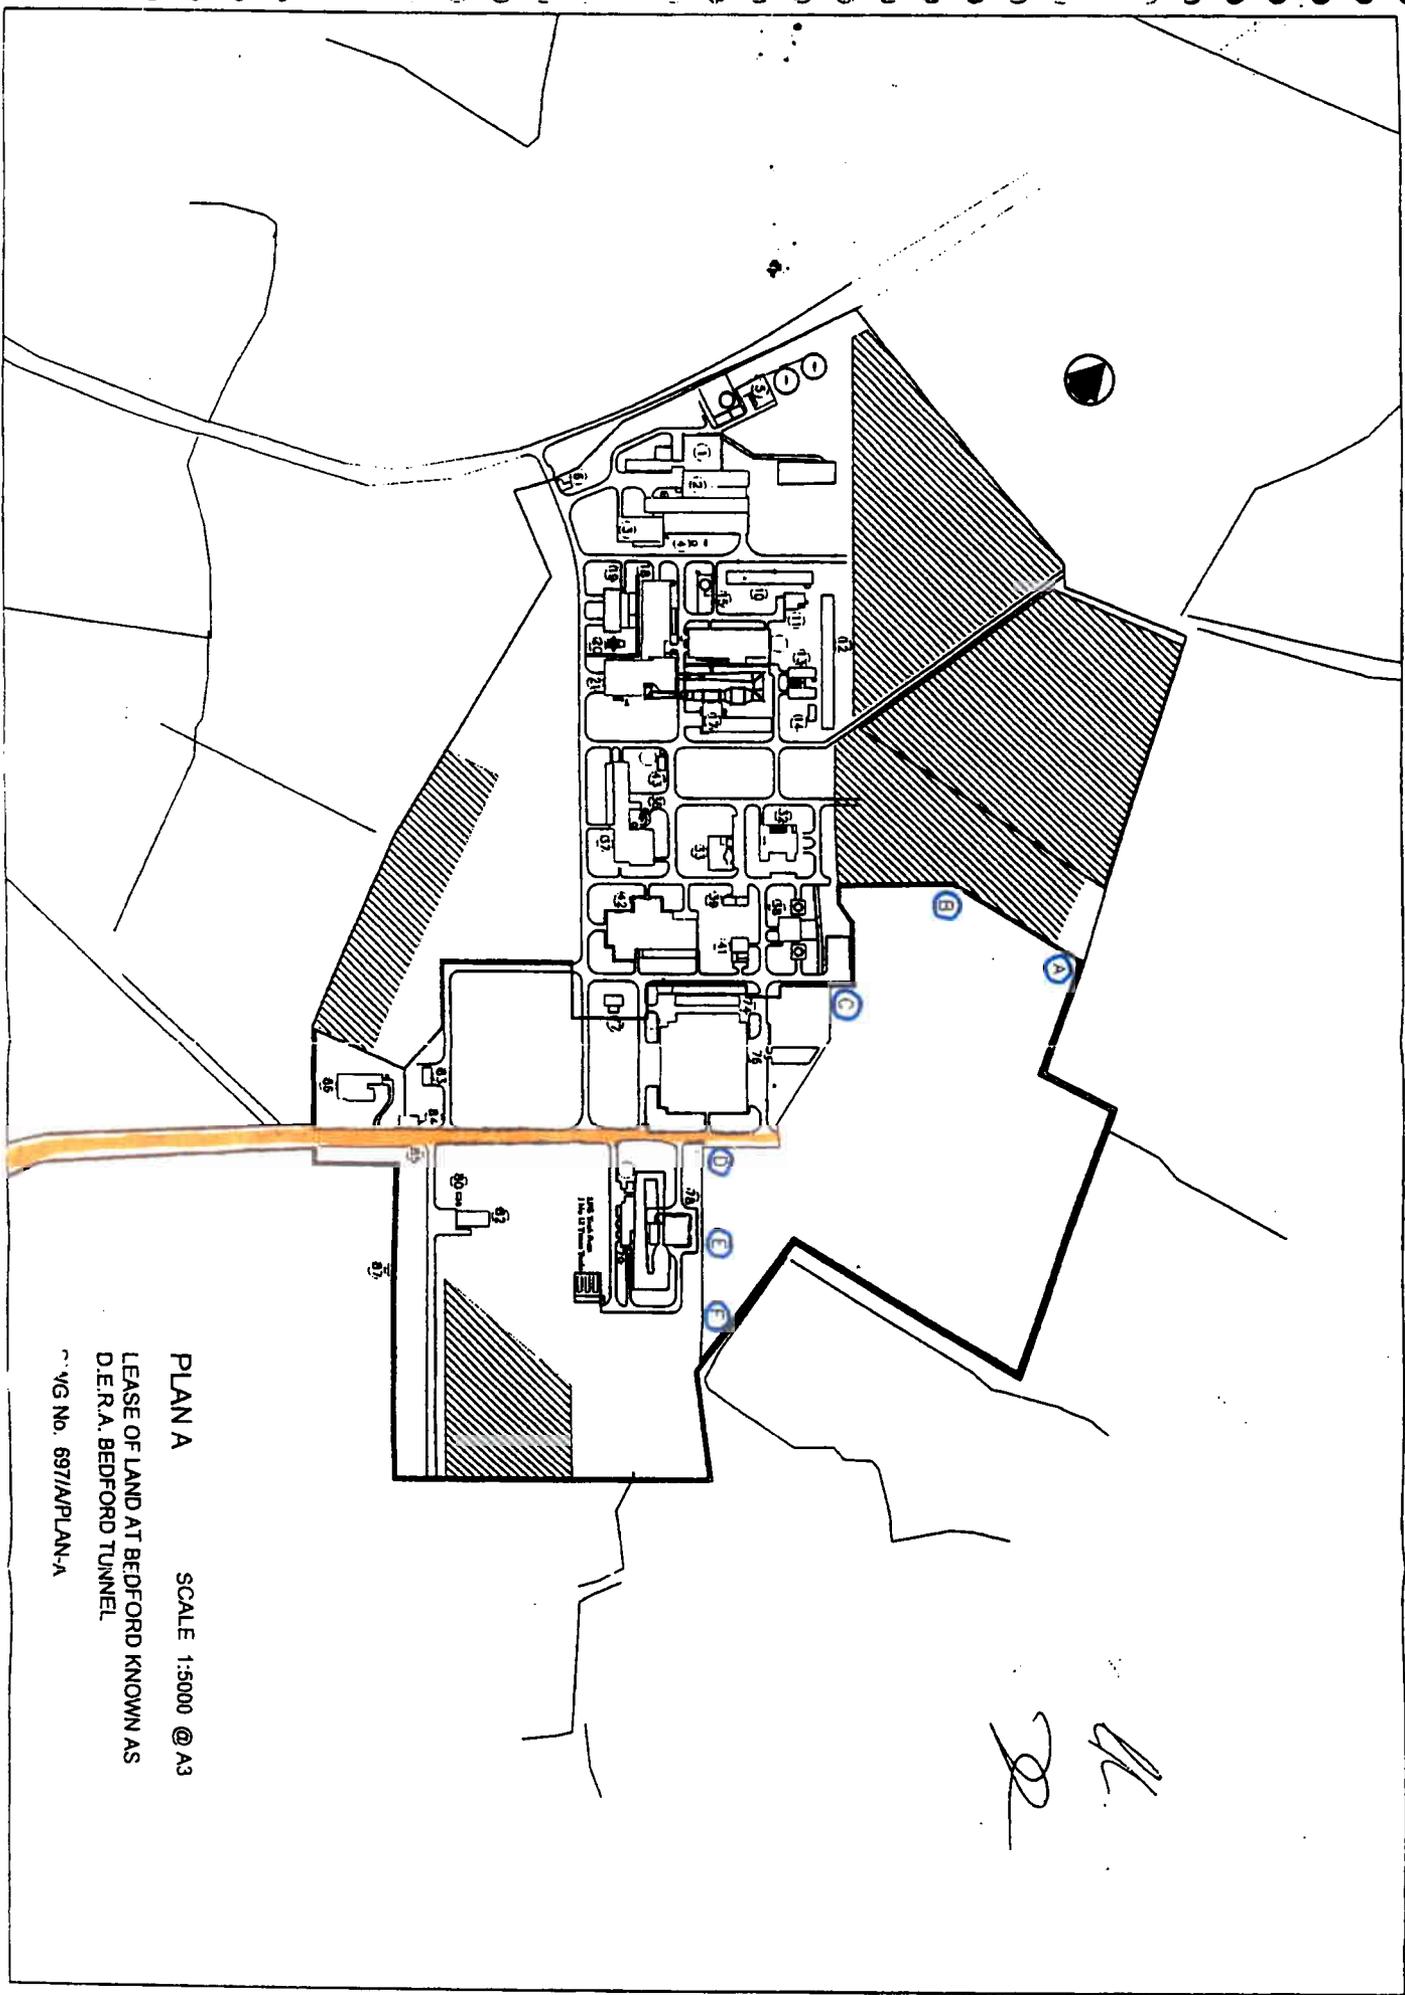

PLAN A      SCALE 1:5000 @ A3  
LEASE OF LAND AT BEDFORD KNOWN AS  
D.E.R.A. BEDFORD TUNNEL  
C.Y.G. No. 697/A/PLAN-A

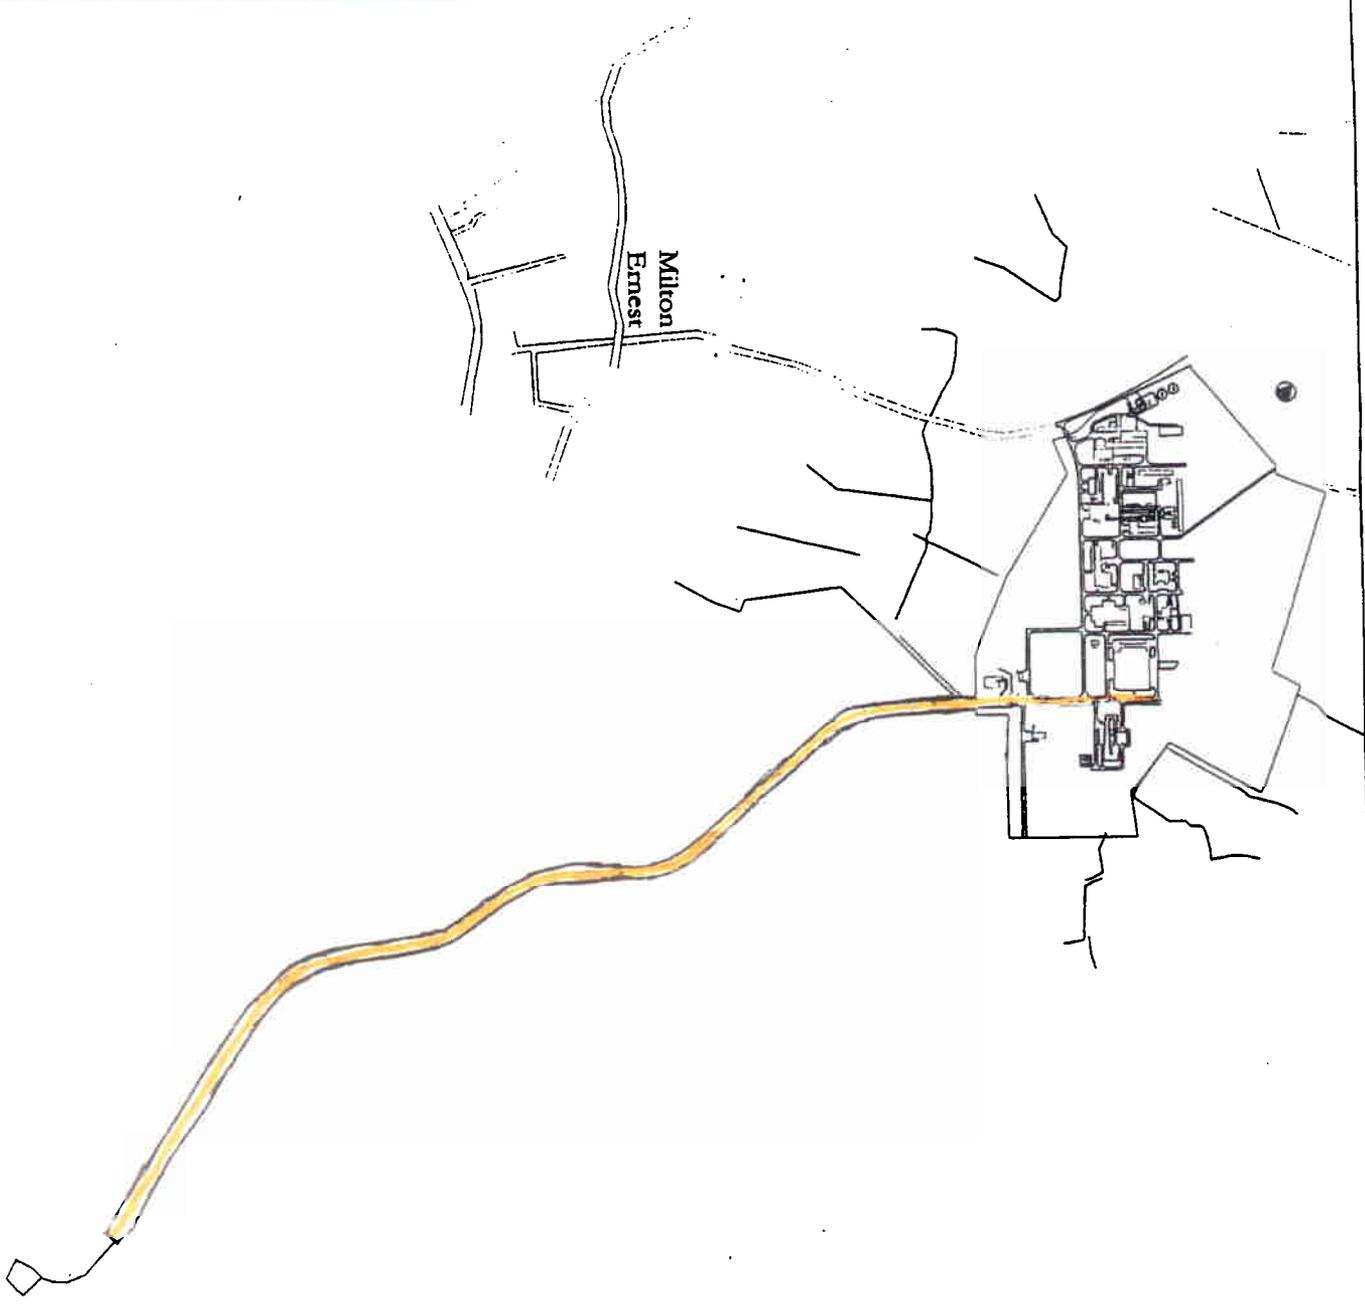

PLAN B      SCALE 1:12500 @ A3  
LEASE OF LAND AT BEDFORD KNOWN AS  
D.E.R.A. BEDFORD TUNNEL

*Handwritten initials or signature*