


Rev.	Date	Description	Initials

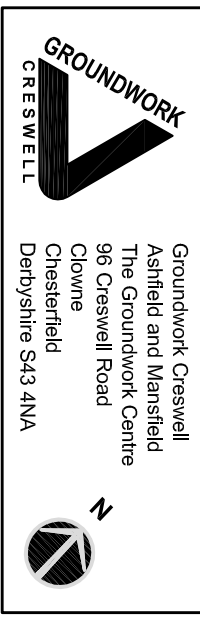

Project  
Somercotes Community Garden  
Master plan draft 003a

Dwg No. **JJ77/MP003a** Rev #  
Scale 1 : 50 @A1  
Date 28th July 2016  
Drawn **MJBrabham** Checked **TW**

Do not scale off drawing. All dimensions & levels to be checked on site. Any discrepancies must be reported to the landscape architect immediately. © Groundwork Cresswell Group.  
Base plan reproduced from Ordnance Survey Land-Line Plus data with the permission of the controller of the Majestic's Stationery Office. Ordnance Survey and Land-Line Plus are registered trademarks. ©  
Crown Copyright 2007