



02 Section through stone surround and bench. Scale - 1:10

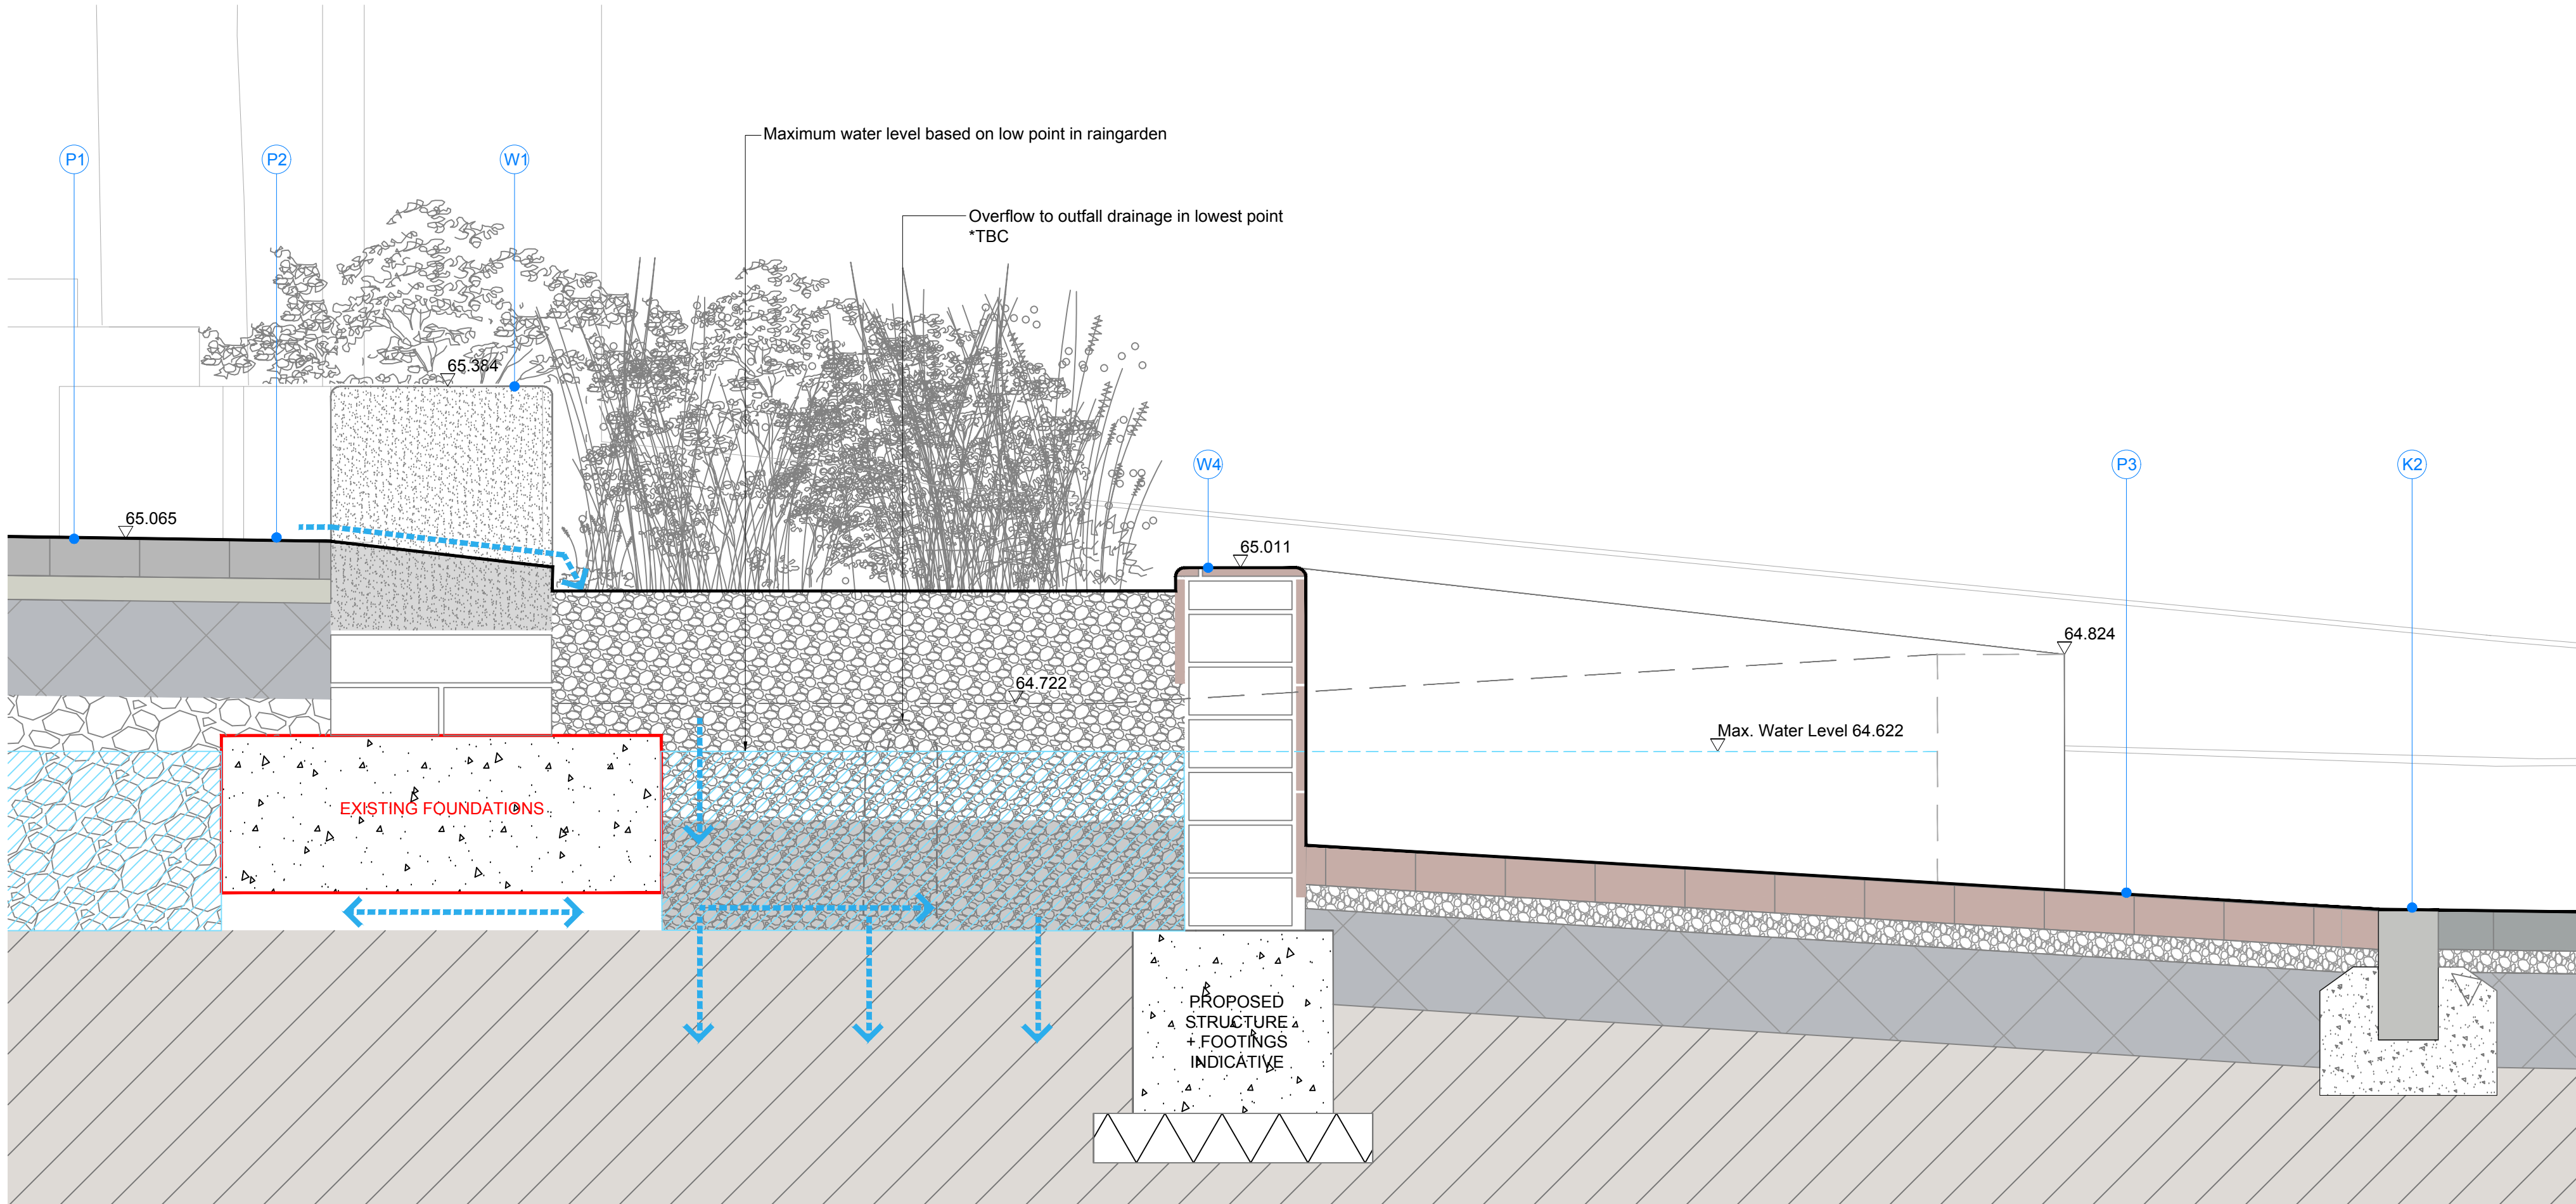

01 Section through a raingarden inlet. Scale - 1:10

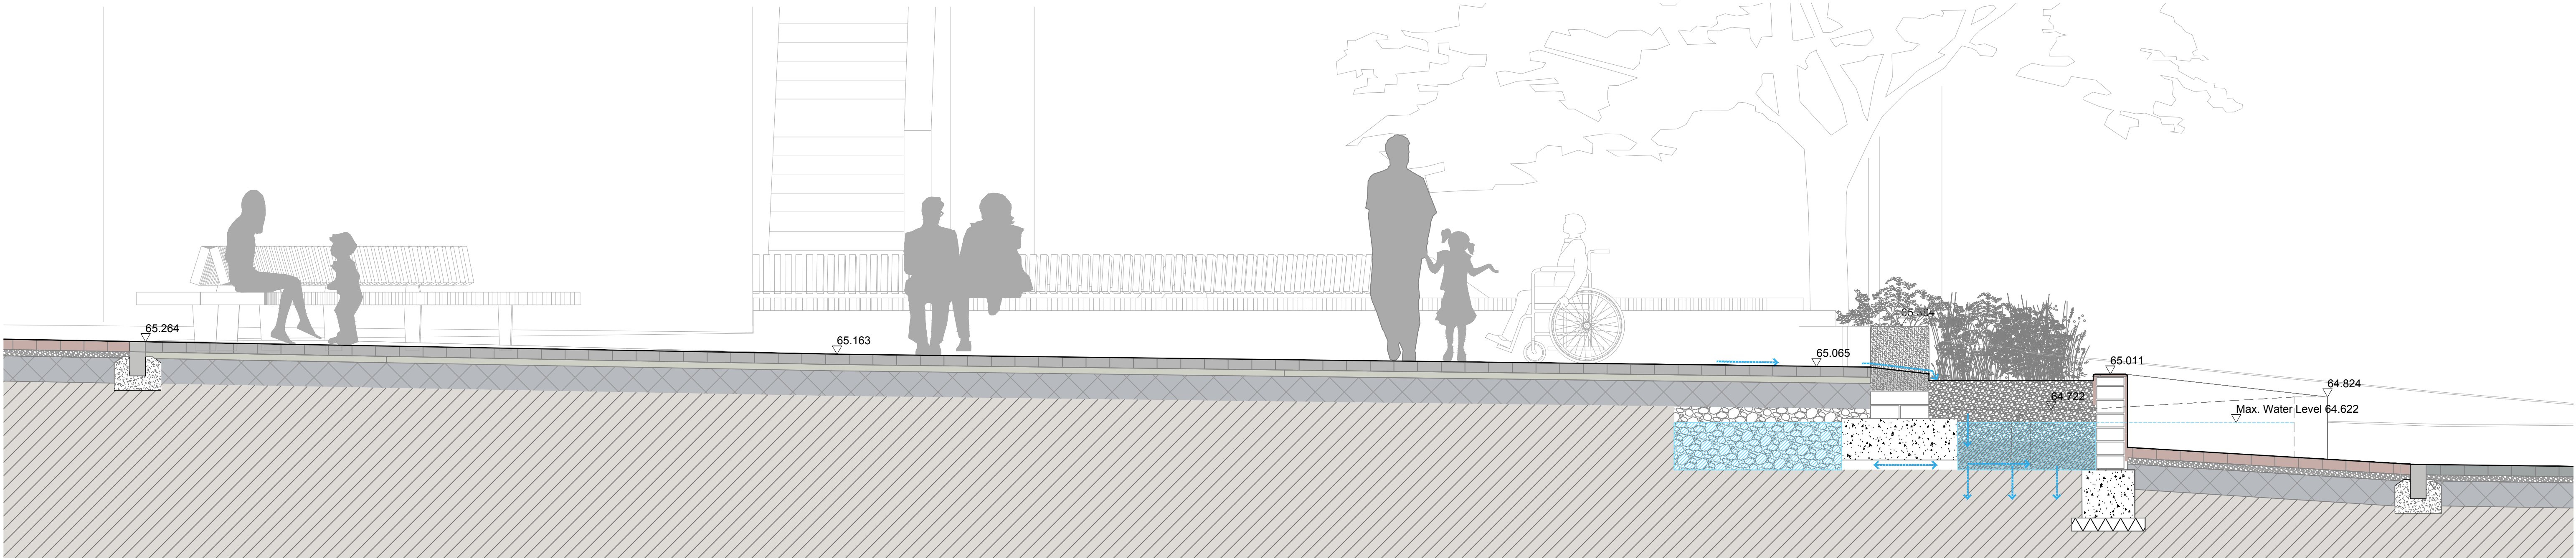

01 Long Section through newly paved zone and raingarden. Scale - 1:25

All dimensions and sizes to be verified by the Contractor on site. Any discrepancies to be verified with the Landscape Architect before work proceeds. No dimensions to be scaled from this drawing. Contractors must work to figured dimensions. © This drawing is subject to copyright of Roundfield, in accordance with our standard terms and conditions. Where an Ordnance Survey Drawing is shown on this drawing, it is re-produced under Crown copyright ©. All rights reserved.

Revision History


Rev	Date	By	Detail
-	02.11.23	JH	Draft Issued
A	24.11.23	JH	Draft Issued
B	19.02.24	JH	Updated Draft
C	22.02.24	JH	Updated Draft
D	04.03.24	JH	Updated Draft
E	08.03.24	JH	Draft tender

Key

- P1. Clay pavers in running bond - see 2 product options in notes
- P2. Clay pavers (P1) shallow dish channel
- P3. Concrete pavers to new footway and reinstate around furniture (to match surrounding existing)
- W1. Granite upstand surround with channel inlets into raingarden and street overflows, supplied by CED Stone or similar approved - see notes for contact. Refer to RF-110-403
- W4. New retaining wall, to connect with existing, finished with Staffordshire Light Multi Clay Quarry Tiles by Ketley, vertical running bond. Structure and tanking to engineers detail
- K1. Granite flush kerb, 150mm width, supplied by CED Stone or similar approved - see notes

Notes

- P1 product options. 1: Slim format Tenger Clay Pavers in Staffordshire Brown Brindle from Ketley; ketley-brick.co.uk. 2: Incana WF Waterstruck brown multi clay pavers from Wienerberger; wienerberger.co.uk.
- Granite to be supplied by CED stone, Essex, 01708 867 237, cedstone.co.uk
- Ketley Clay Tiles: ketley-brick.co.uk | 01384 78361 | sales@ketley-brick.co.uk

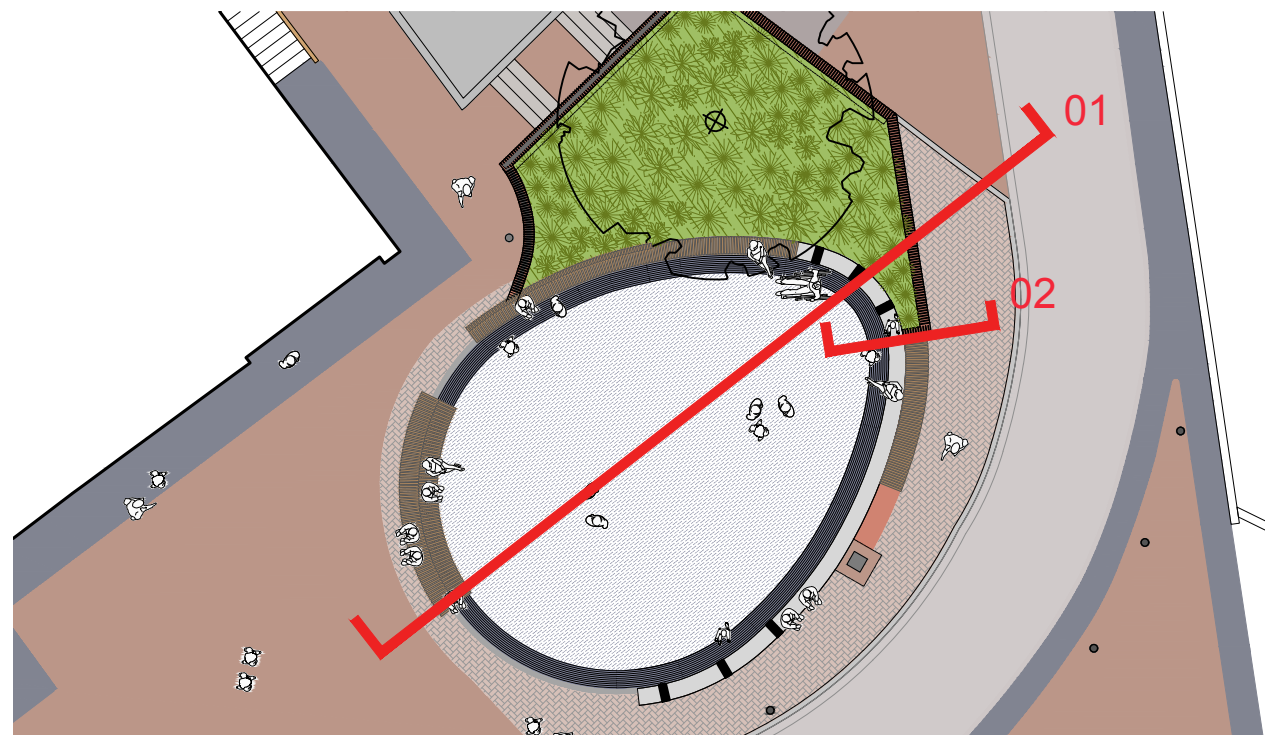

Location Plan - NTS

Project/Location
Westbury Rotunda

Drawing title
Site Sections

Drawing status
FOR INFORMATION

Scale(s)	Date	Drawn	Checked
1:100 @A1	15.06.23	JL	JH

ROUNDFIELD

The Old Church School
Butts Hill
Frome
Somerset BA11 1HR

Client
Westbury Town Council

Drawing number
RF-110-400

Revision
E