


Block 1
Existing Plan
1:100@A1

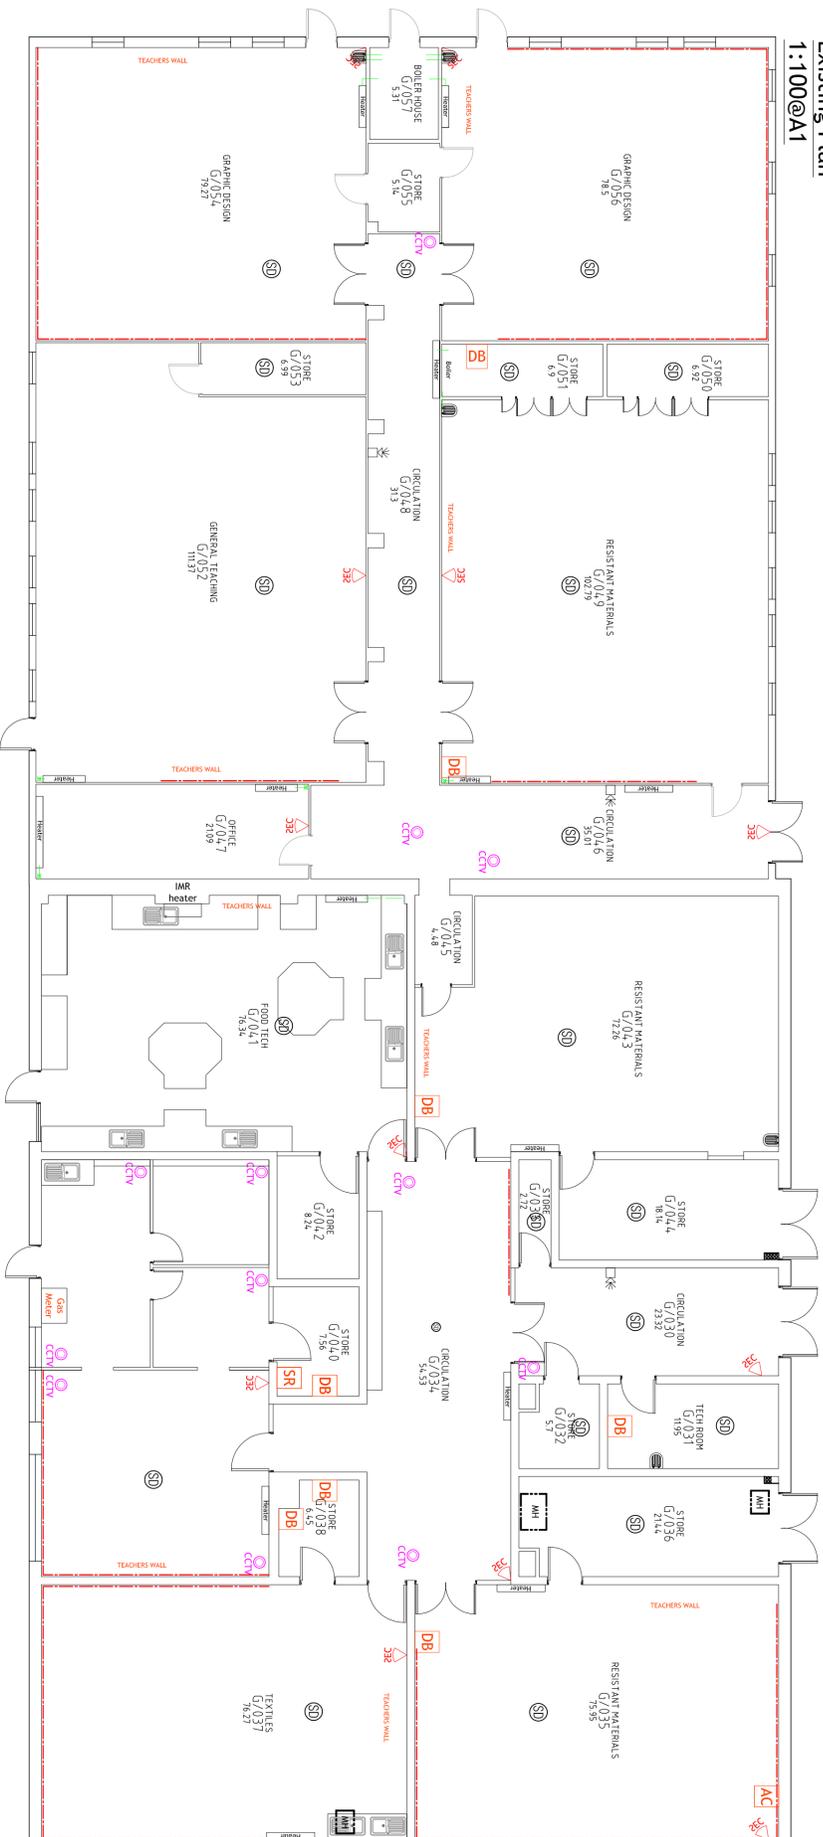

Block 1
Proposed Plan
1:100@A1



Zone legend	Colour
Area / Faculty	
W.C and Wash Room Facilities	
Storage	
Office Space	
Breakout Rooms	
Teaching Spaces	
Circulation / Waiting rooms and Hall	

	Smoke detector
	PIR Sensor
	Access control Interface
	Teachers wall with projector screen and sound system
	Cleaners sink
	Sounder / Beacon
	CCTV unit
	Distribution Board
	Server Unit
	Boiler Position
	Immersion heater
	heater
	Manhole
	Internal Services pipework
	Dado runs

REV	DESCRIPTION	DATE	DRAWN	CHECKED

David Yeadon Ltd
Unit 1512/D Springflck Commercial Centre, Bagley Lane, Farsley, Leeds, LS28 5LY
Tel: 0113 298 1886 Fax: 0113 298 3715 Email: enquiries@davidyeadon.com

CLIENT Bruncliffe Academy	DRAWN CAB
ADDRESS Bruncliffe Lane, Morley, Leeds, LS27 0LZ	DATE March 2017
PROJECT DRAWING Existing and Proposed Plan Block 1	SCALE 1:100@A1 DRAWING NO. DY/001