




rev	date	amendment	dwn	chkd
A	07.06.19	Roof ties updated to Bold Roll shape. Plinth bricks changed to standard, aluminium window cill added. Kitchen loft floor removed and finishes updated.	CAD	GT
B	20.07.19	60-min fire compartmentation added; stairs updated	CAD	GT
C	27.05.20	New proposed kitchen-store made smaller. Ext. leaf bk work + timber boarding	sk	gt

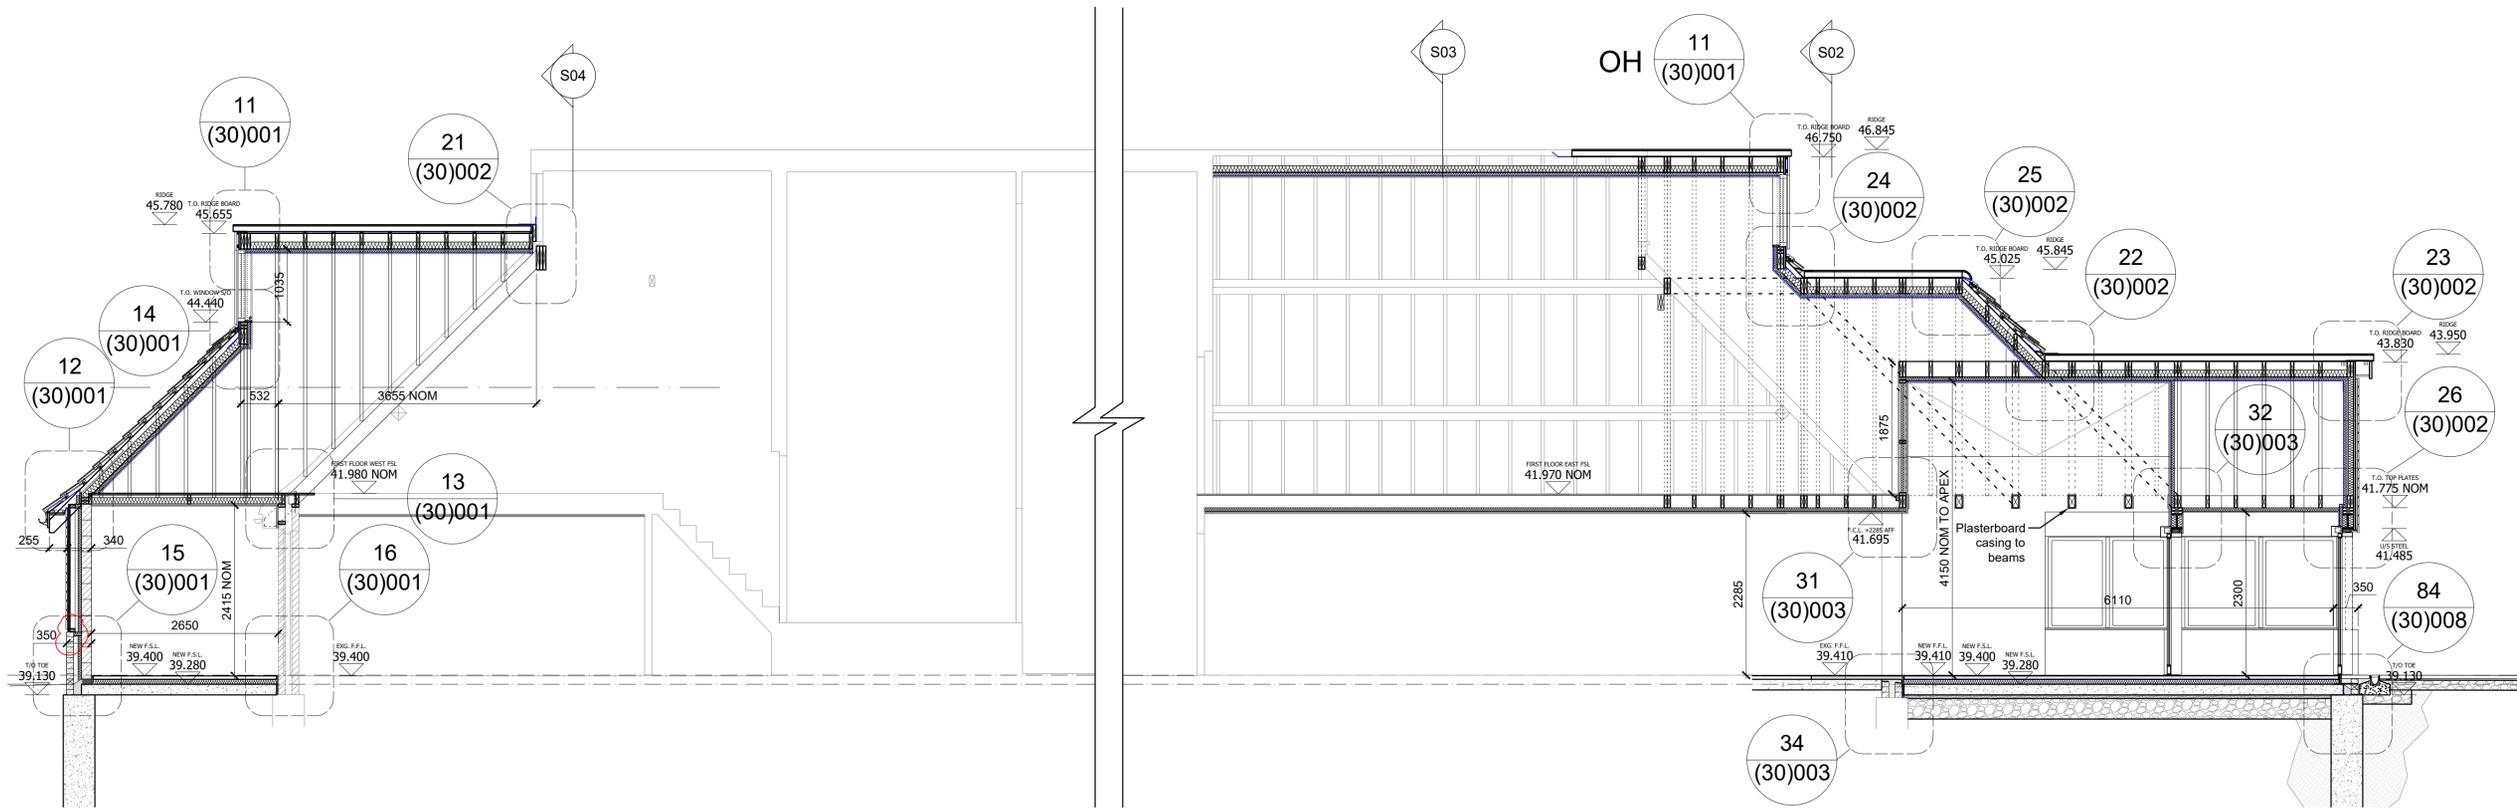

S01 LONG SECTION EAST-WEST

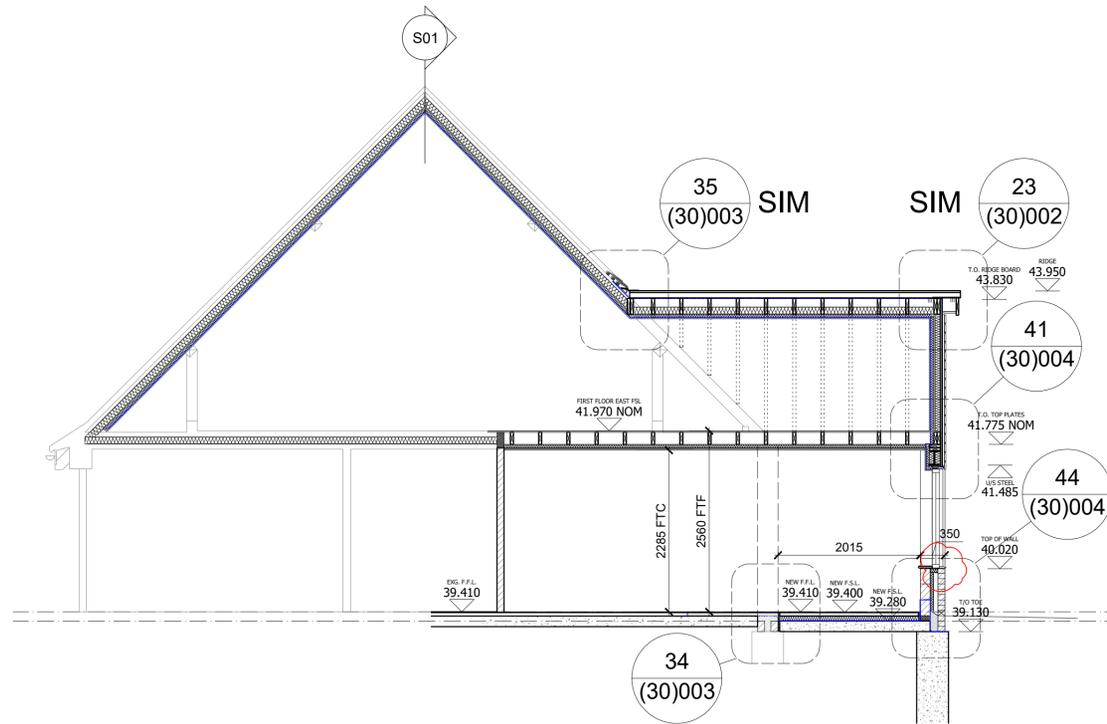

S02 SHORT SECTION SOUTH-NORTH

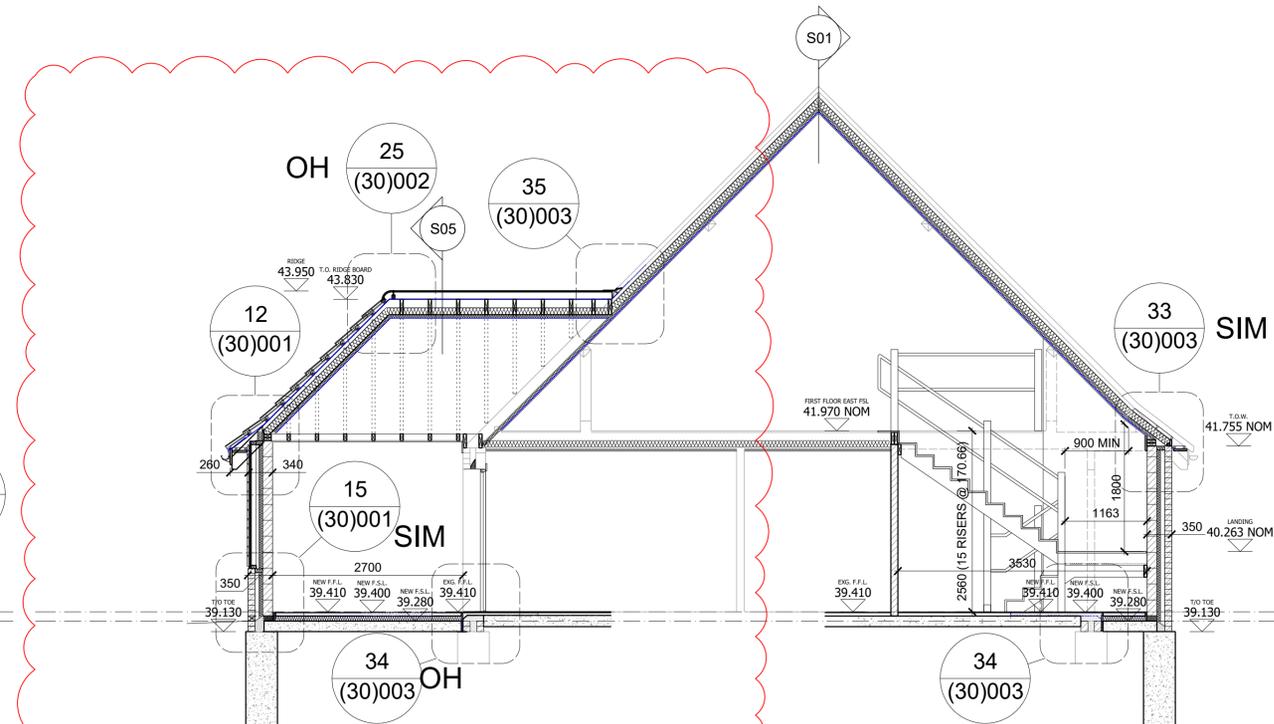

S03 SHORT SECTION SOUTH-NORTH

