

NOTES:
Do not scale dimensions.
If in doubt, please ask!


Legend:

-  Existing Distribution Board Re-located
-  6 Amp SP ceiling pull switch
-  MK 10 Amp flush light switch in Black Nickel ref K5371
-  MK switched spur in Black Nickel ref K5361
-  Existing socket outlet - Faceplate replaced to match new
-  MK 2 gang switched socket outlet ref K5347
-  Wired-in smoke detector
-  Bobrick Hand Dryer (Chrome) B-7188

Lighting Key:

- A - Myriad V LED 4000k IP65 White (Round or Square)
- B - Myriad Adjustable 4000k White (Round or Square)
- C - Lumistrip LED 5m (RGB or White)
- D - Ascent 100 HE LED 4000k 160mm
- E1 - RouteLed 3W LED Emergency Open Area
- EX - SylSafe LED Exit Bow Wall Mounted
- EM - SylSafe LED IP65 Emergency
- F - Mini Continuum LED 4000k 1.2m Recessed
- G - SylProof Superia LED 4000k 1.2m Twin
- H - Myriad V LED 4000k + Kometa Ring (Round or Square)



-  Lumistrip
-  Area of fibre optic lighting

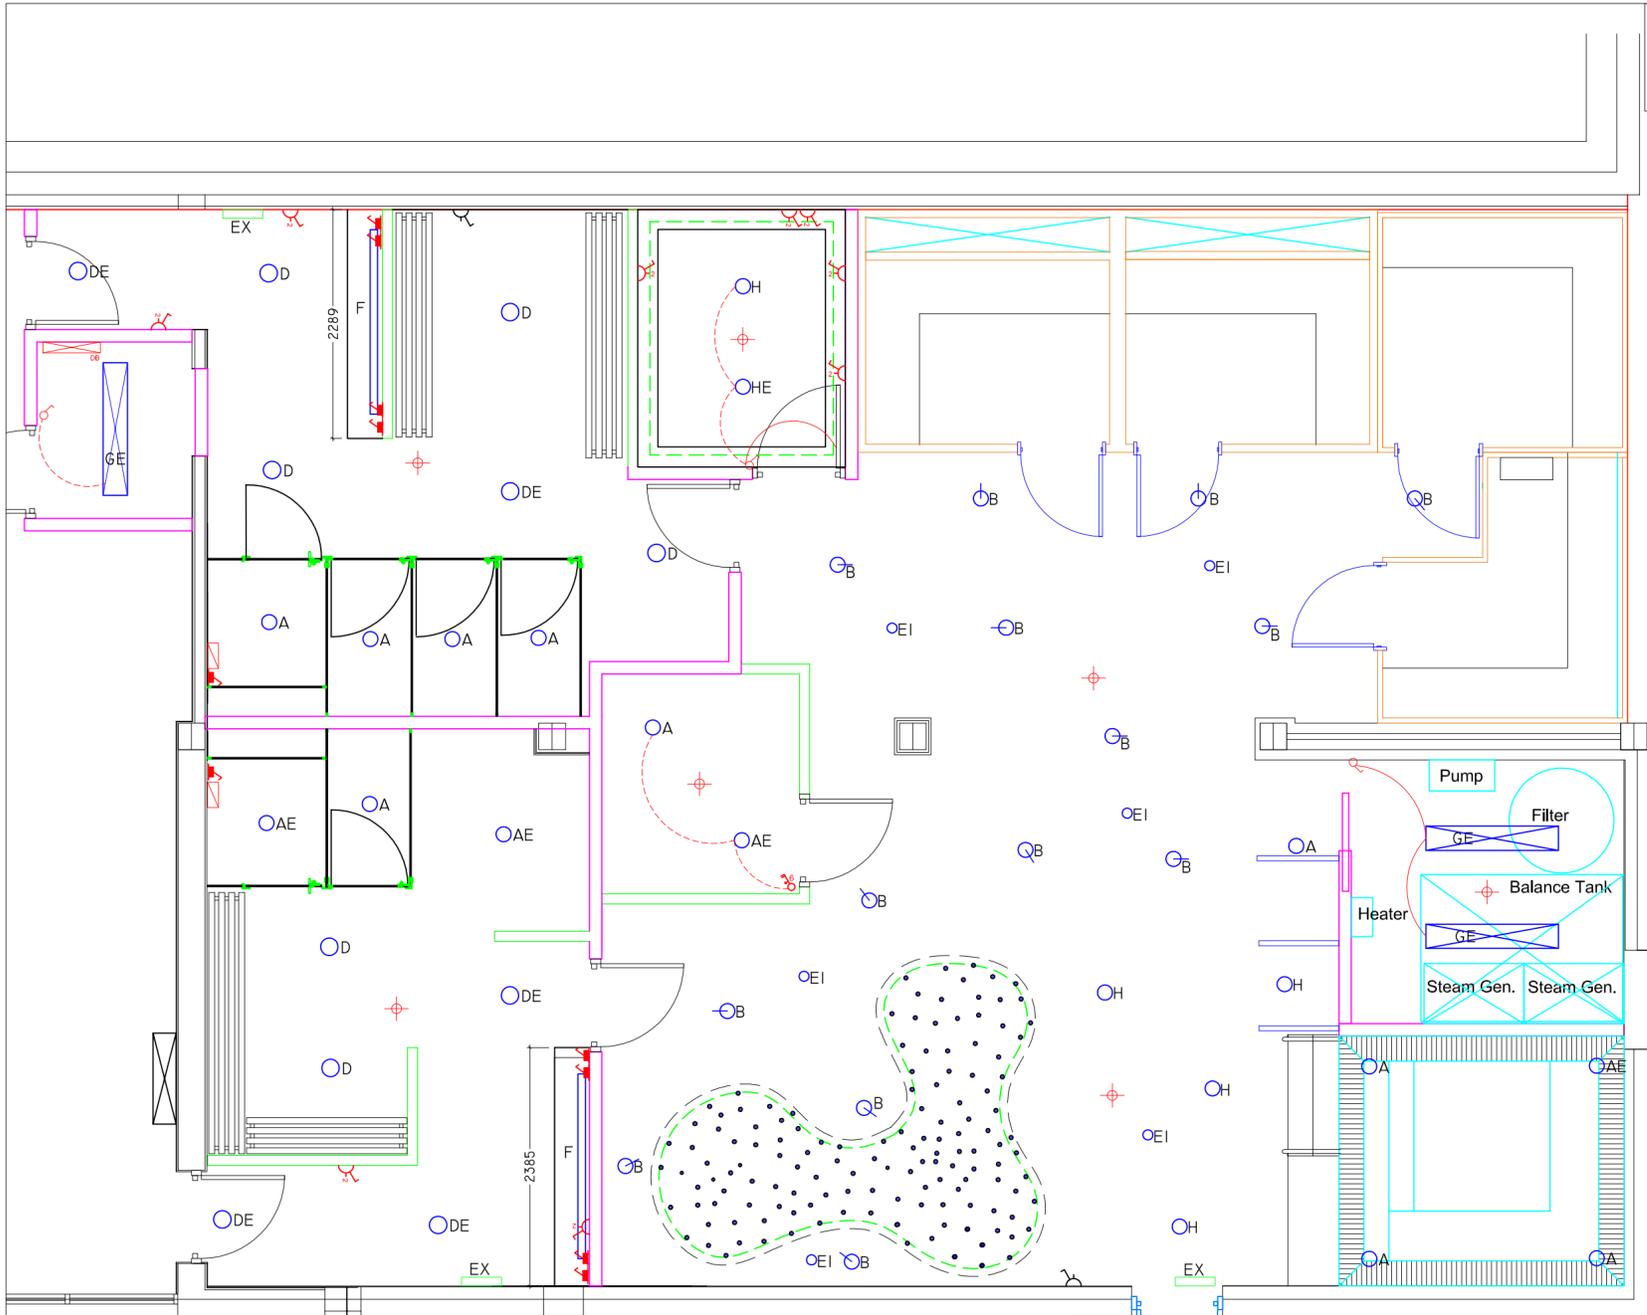


Electrics 1:50

Key:

- P - Paint- colour to be chosen
- T - Tiling- colour to be chosen
- S/C - Suspended Ceiling
- S/C

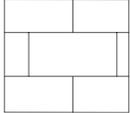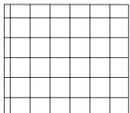-  900x450mm tiles
-  150x150mm tiles to shower area, to allow for fall
-  Direction of fall
-  Wall Tiling

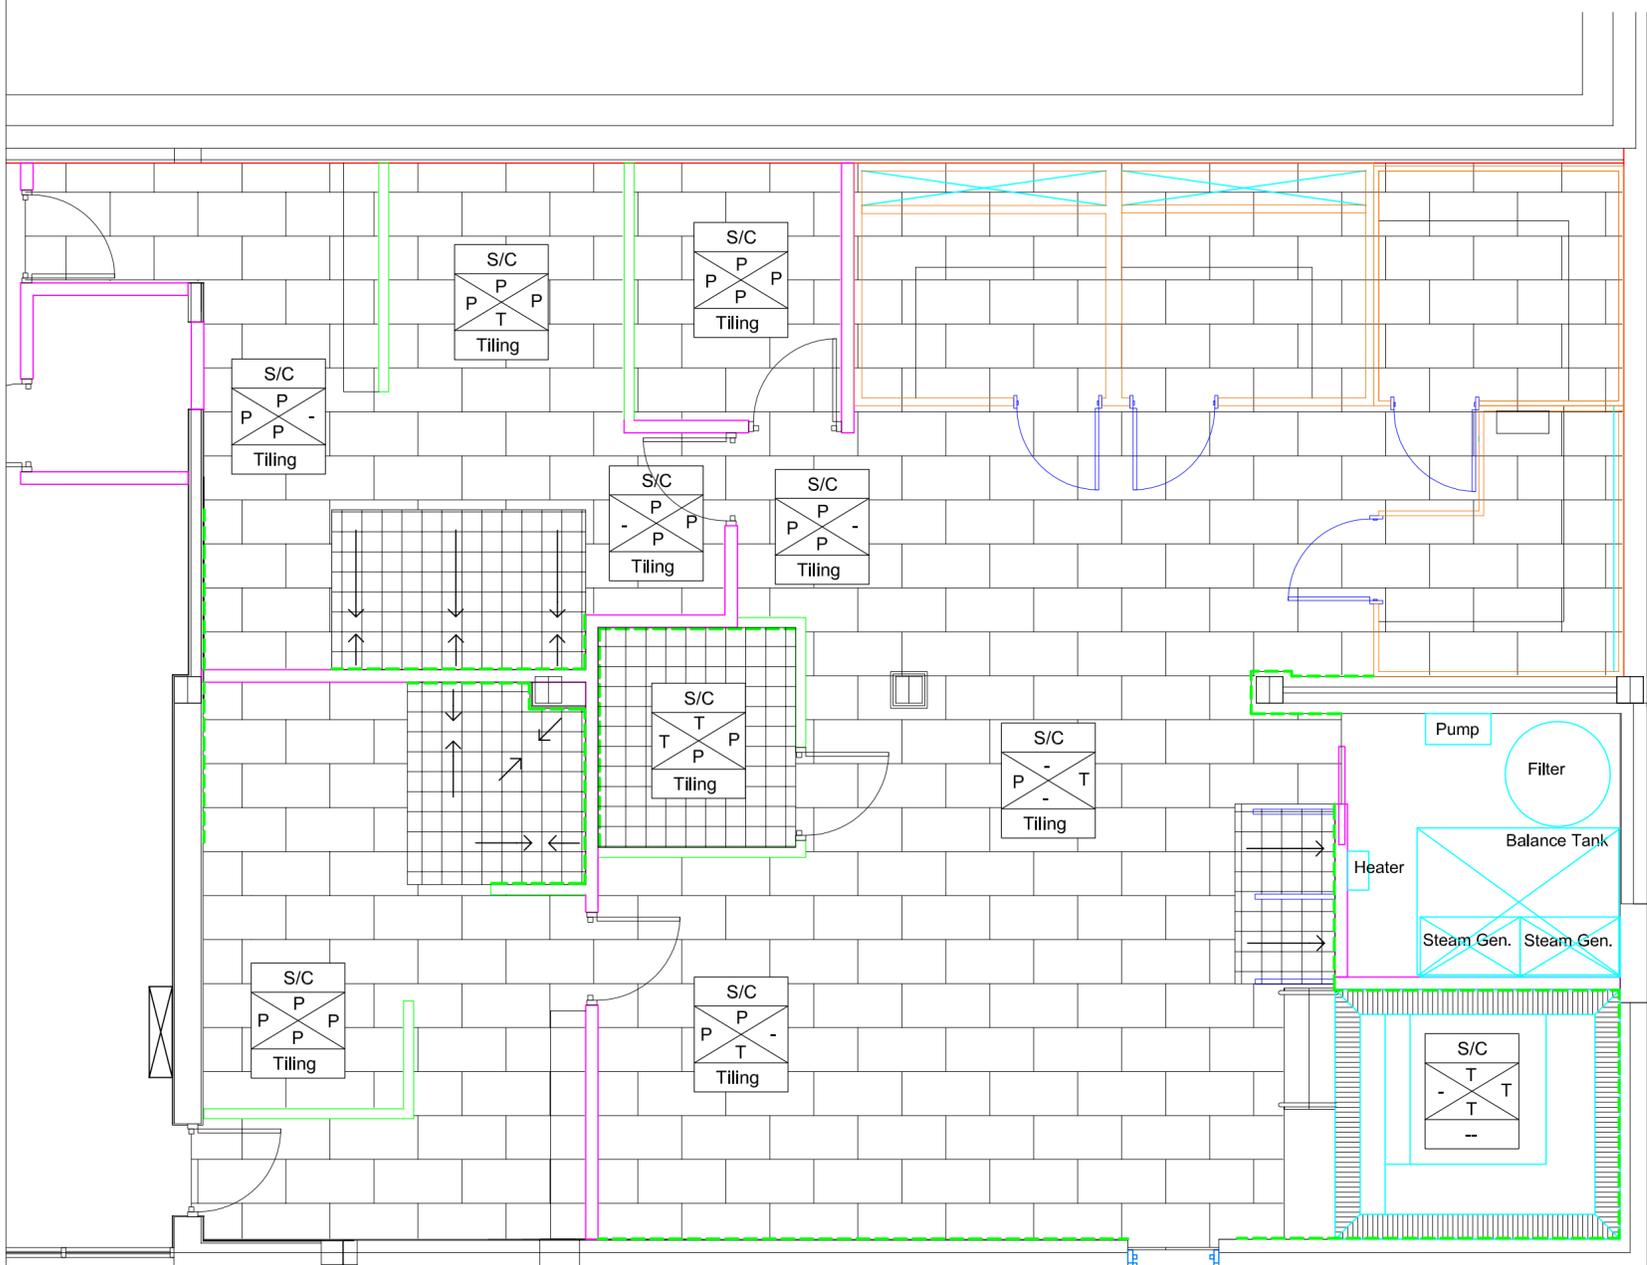

Finishes 1:50



Directorate of Housing, Leisure & Property Services
 Council Offices
 Foster Avenue
 Beeston
 Nottingham
 NG9 1AB
 Tel: (0115) 917 7777
 Fax: (0115) 917 3600
 Email: env@broxtowe.gov.uk

PROJECT: Bramcote Leisure Centre Health Suite Refurbishment

TITLE: Electrics & Finishes

SCALE: 1:50 DATE: 25/10/2016

DRAWN: SG CHECK: KJ SIZE: A2

DWG No: CW17.001.006