


This drawing is copyright
Contractors must check all dimensions on
site. Only figured dimensions are to be
worked from. Discrepancies must be
reported immediately before proceeding

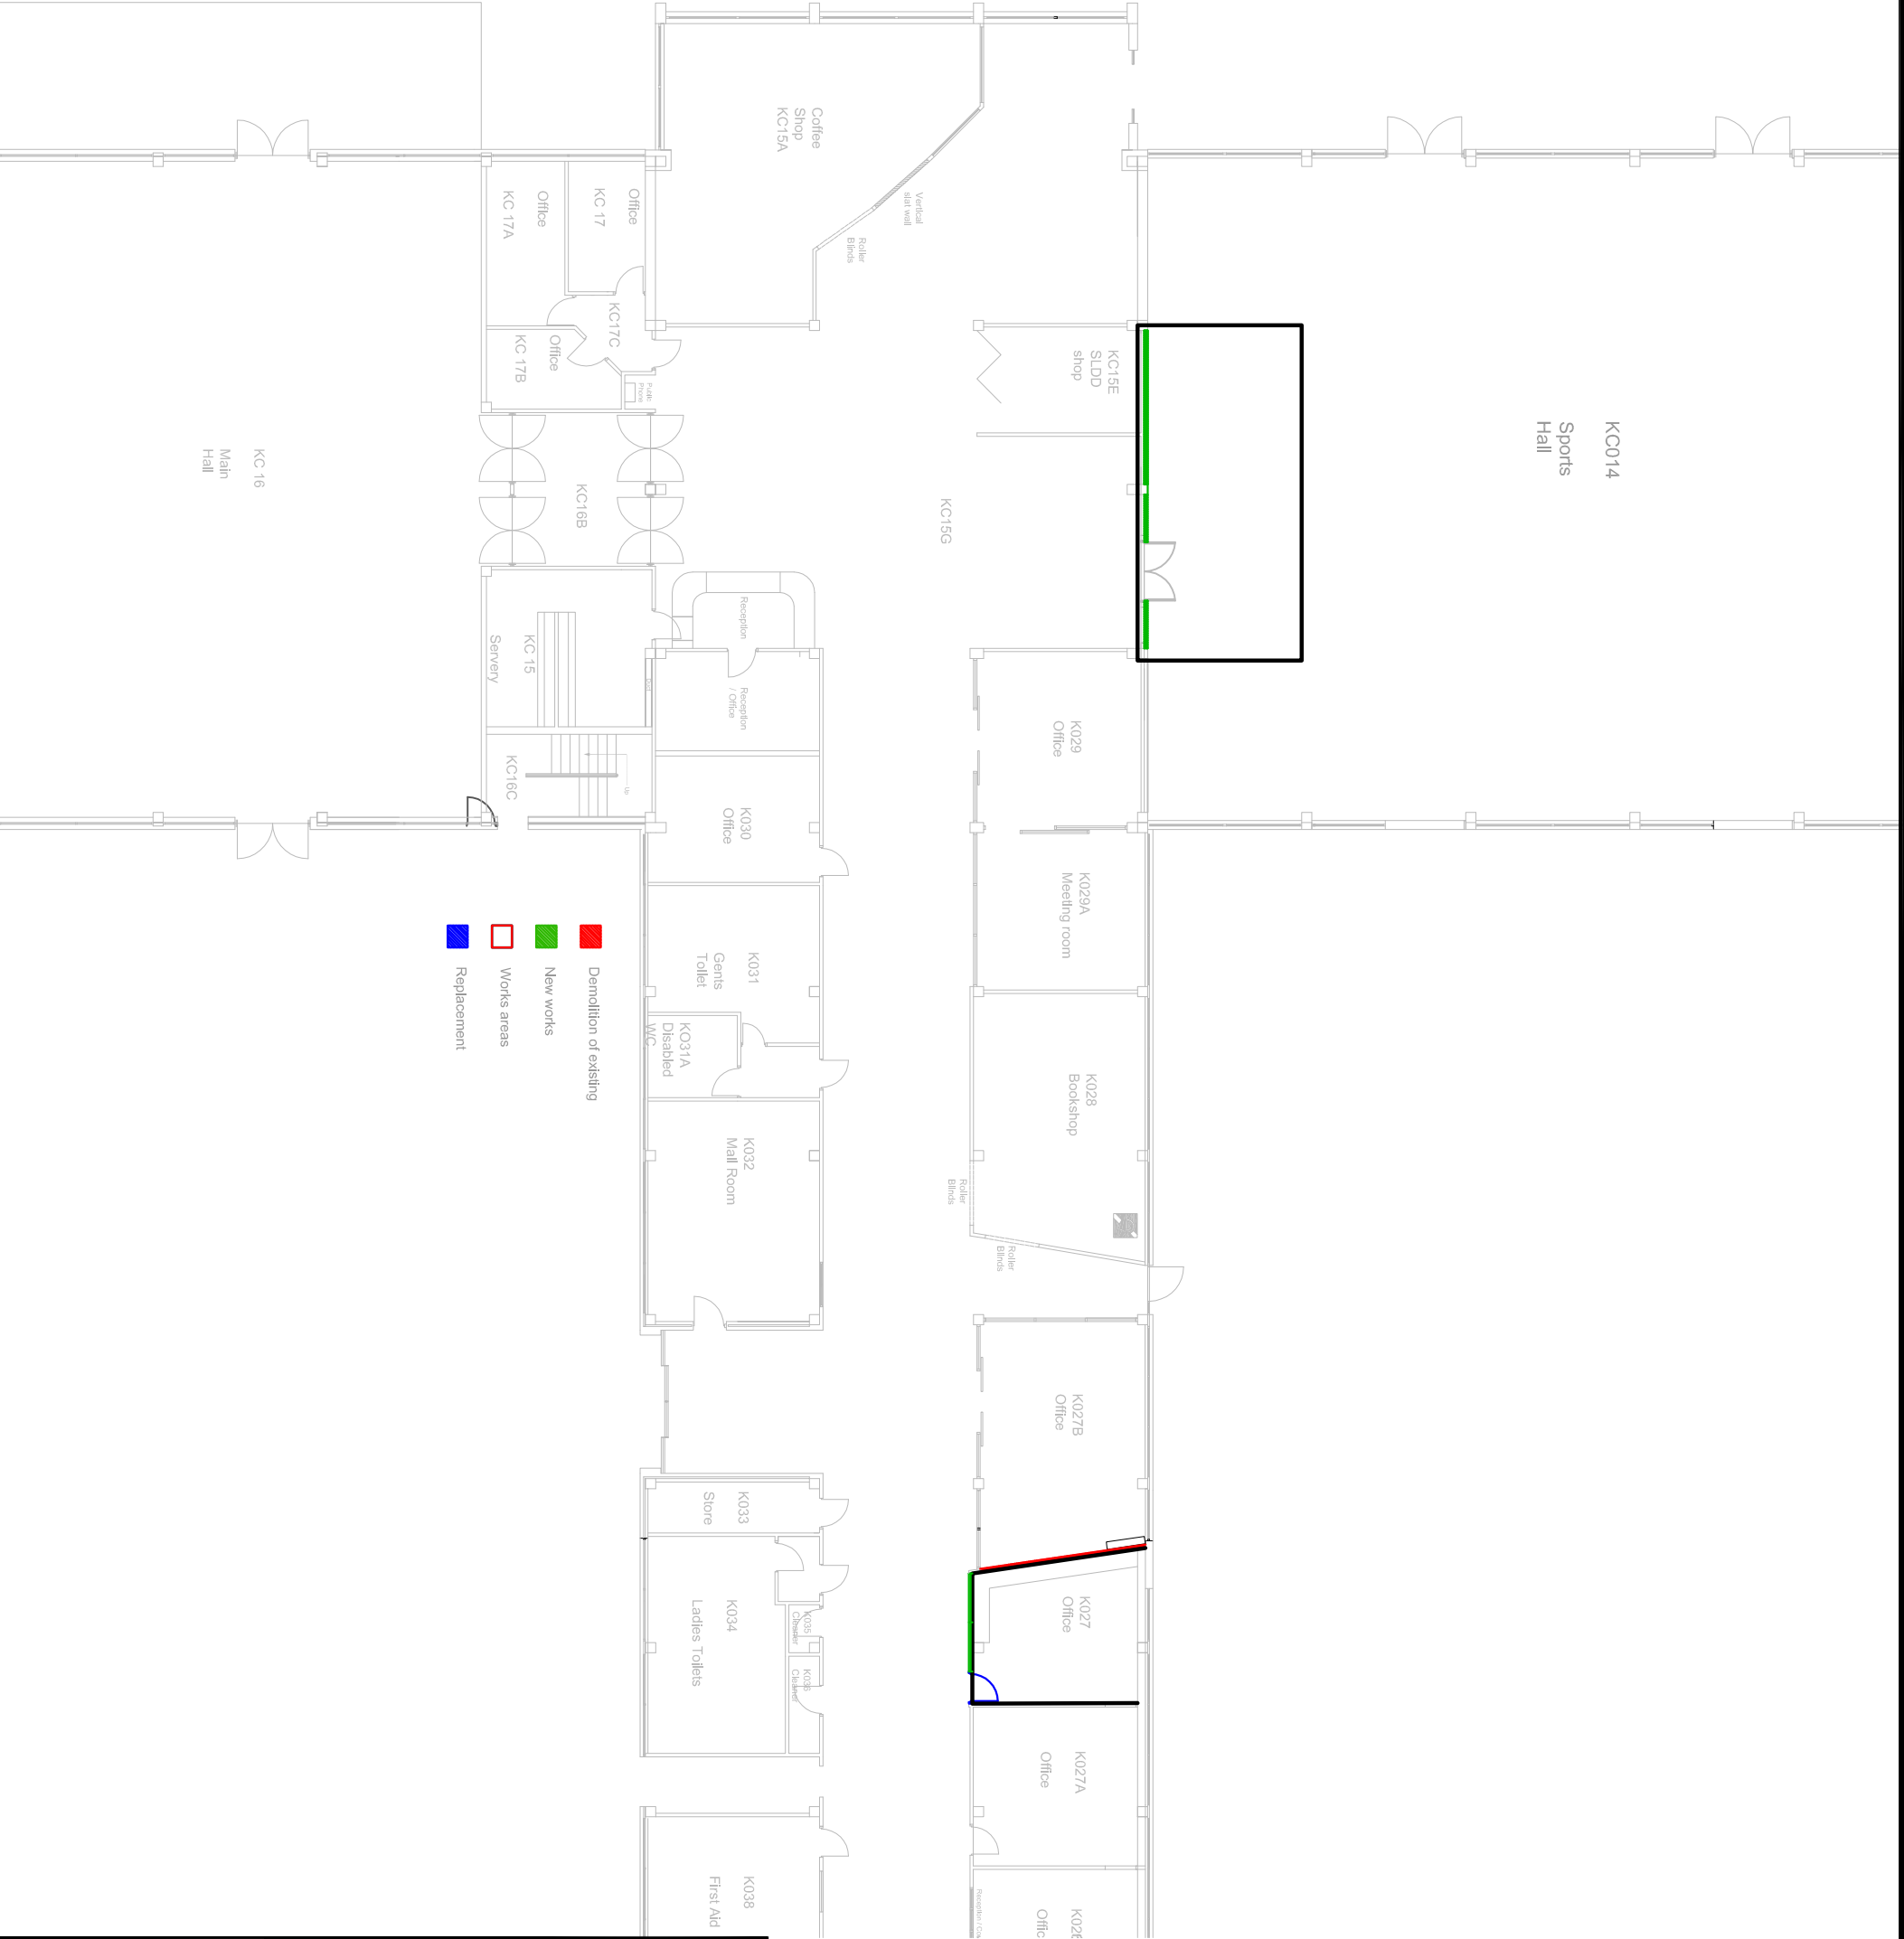


Client			
City College			
Project			
Phase III - STEM Works			
Drawing			
Proposed - Ground Floor Tower			
date	scale	drawn	checked
June 17	1:200 @ A3	EMW	*
No.			
71609/304		rev	*

PLYMOUTH		EXETER		TRURO	
26 Lockyer Street, PL1 3JW Devon Tel: 01752 261811 Fax: 01752 661565		Bellis House Gardens, Exeter, Devon, EX1 1NP Tel: 01392 205010 Fax: 01392 205065		Walsingham House Cernwell, TR9 7DP Tel: 01872 245500 Fax: 01872 227871	

CHARTERED BUILDING SURVEYORS

Vickey Holman

Property Consultants



Vickery Holman
Property Consultants

PLYMOUTH
26 Lockyer Street,
Plymouth, Devon
Tel: 01752 261811
Fax: 01752 661365

EXETER
Bullial House,
Southemhay Gardens,
Exeter
Tel: 01392 203010
Fax: 01392 203005

TRURO
Walsingham House
Newham Quay, Truro
Tel: 01872 245600
Fax: 01872 222791

CHARTERED BUILDING SURVEYORS