



SECTION 13 - TRUSS 13
SCALE: 1:50 A1

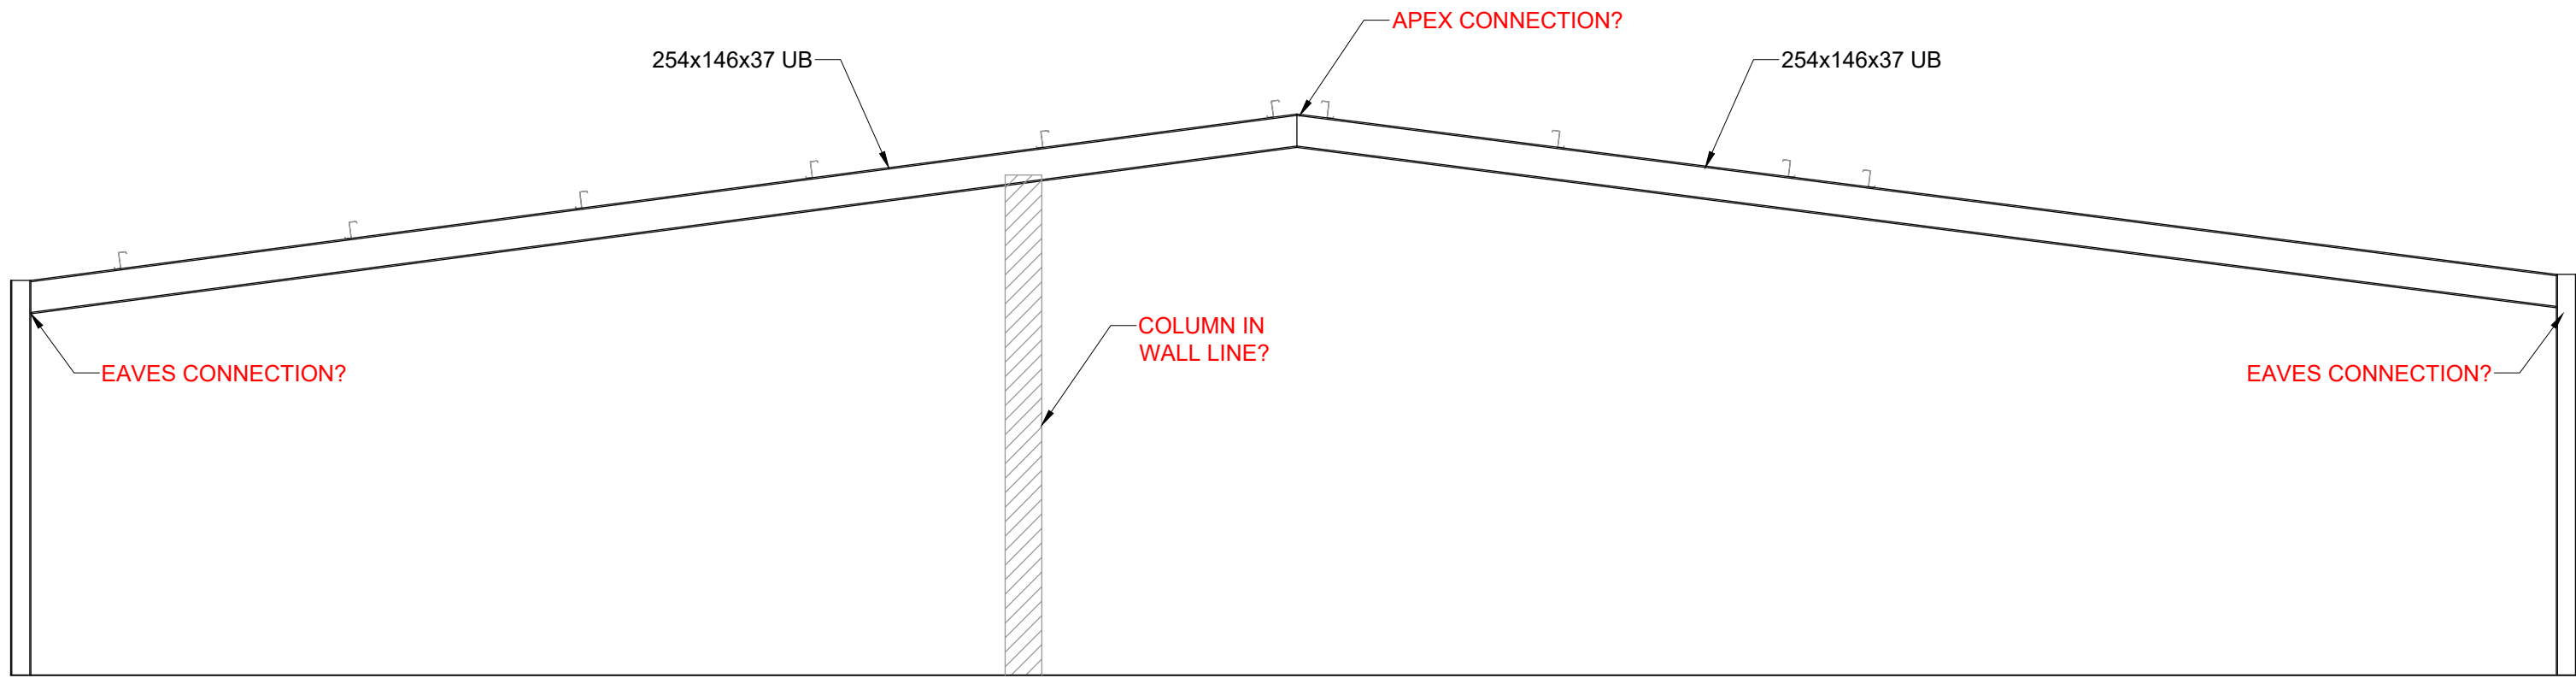

SECTION 14 - TRUSS 14
SCALE: 1:50 A1

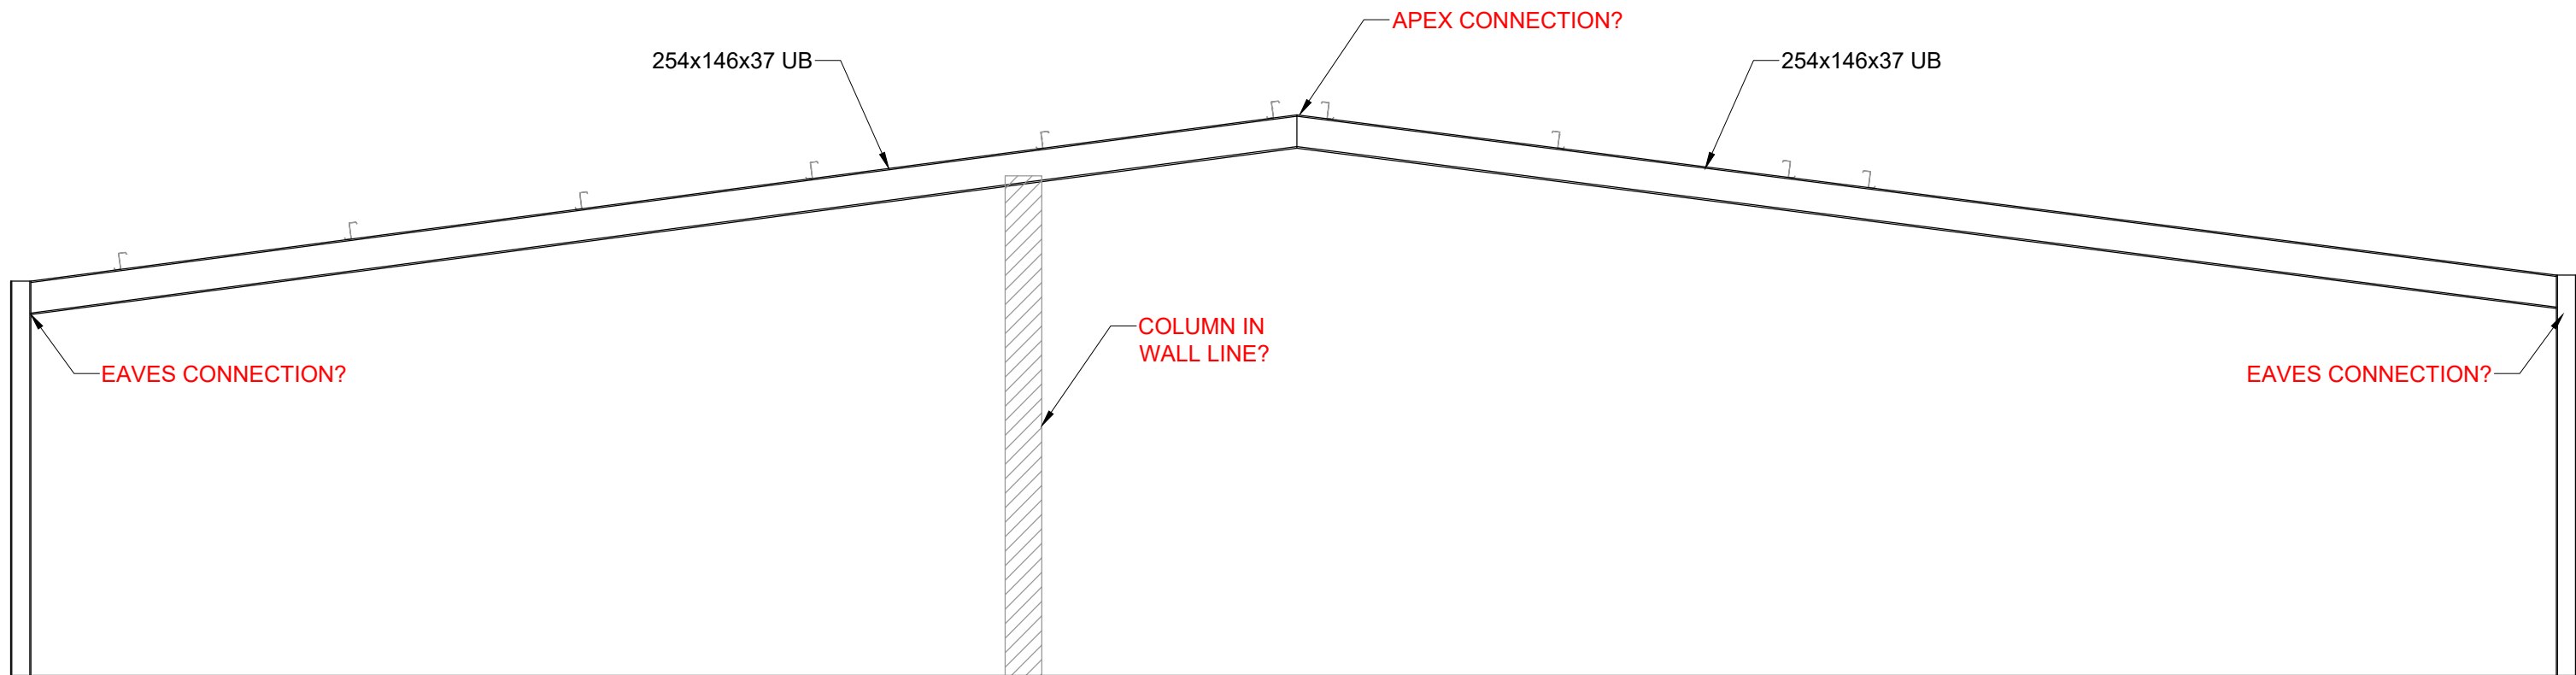

SECTION 15 - TRUSS 15
SCALE: 1:50 A1

SITE DIMENSIONS:
ACCURATE ON-SITE MEASUREMENTS FOR OVERALL ELEMENT SIZES MUST BE CARRIED OUT PRIOR TO FABRICATION OF ANY STRUCTURAL ELEMENTS. BY THE CONTRACTOR OR SPECIALIST SUPPLIER. DESIGN DIMENSIONS WITHIN THE CALCULATIONS MUST NOT BE USED FOR THE PROCUREMENT OF ANY STRUCTURAL ELEMENTS. DO NOT SCALE OFF THIS DRAWING.

PRELIMINARY DRAWING:
THIS DRAWING IS FOR PRELIMINARY PURPOSES ONLY AND MUST NOT BE READ AS A CONSTRUCTION ISSUE. IT INDICATES DESIGN INTENT ONLY AND IS SUBJECT TO AMENDMENT DURING FINAL DESIGN DEVELOPMENT.

P01	19.10.20	PRELIMINARY ISSUE	DJB	JP
rev	date	details	drawn	checked



Canham
Consulting

Structural Engineers**Civil Engineers****Building Surveyors**

+44 (0)1603 430650 | mail@canhamconsulting.co.uk | www.canhamconsulting.co.uk

client
HELLESDON PARISH COUNCIL

architect
D J DESIGNS LIMITED

project
HELLESDON COMMUNITY CENTRE, MIDDLETONS LANE,
HELLESDON, NORWICH, NR6 5SR

title
EXISTING STEEL STRUCTURE
SECTIONS PAGE 5

CCL ref:	drawn	design	checked	scale	size	date
214916	DJB	-	CHK	AS SHOWN	A1 (L)	08.10.2020

status:
S3 - SUITABLE FOR REVIEW & COMMENT

drawing number	revision
214916-CCL-XX-XX-DR-S-1004	P01

© This drawing is copyright and is not to be reproduced without the written permission of Canham Consulting Ltd

THIS DESIGN IS PRODUCED IN ACCORDANCE WITH THE CONSTRUCTION (DESIGN AND MANAGEMENT) REGULATIONS 2015 INCORPORATING THE APPROVED CODE OF PRACTICE REGULATIONS 2, 9 AND 11. THEREFORE, THE DESIGN WITHOUT THE AUTHORITY OF CANHAM CONSULTING LTD SHOULD BE AVOIDED. THEY MAY ALSO ASSUME RESPONSIBILITY FOR THESE DUTIES.