



Engineering Services Laboratory
Radnor Road, Scorrier, Redruth TR16 5EH
TEL : 01872 327381 FAX : 01209 821539



Asbestos Management Survey

Site Address:	St Mawgan Village WC Penpont Cornwall TR8 4ET	Surveyors:	D. Matthews
		Report prepared by:	P. Laban
UPRN number:	11490	Date of survey:	22/03/2013
Project number:	77088	Report Date:	26/03/2013

Executive Summary

A management survey has been undertaken within St Mawgan Village WC in which asbestos roof tiles and damp proof course have been identified.

Samples were also taken of the toilet cistern in Service Void 0/003 and of the asphalt material on the roof, these where both found to not contain asbestos.

Access was not possible within the ceiling voids above the fixed ceilings and within the boxing in the Accessible WC 0/004. It should be presumed that asbestos materials exist within any non accessed area until they have been inspected.

Introduction

Scope of work, purpose, aims and objectives:

To complete an asbestos survey within St Mawgan Village WC in order to comply with Control of Asbestos Regulations 2012 (CAR 2012). The survey was carried out by CORMAC Solutions Engineering Services Laboratory on behalf of Roger Westcott, CORMAC Solutions.

The purpose and aim of this survey was to locate, as far as reasonably practicable, the presence and extent of any suspected Asbestos Containing Material's (ACM's) in the areas inspected/surveyed which could be damaged or disturbed during normal occupancy, including foreseeable maintenance and installation, and to assess their condition.

Representative samples are collected and analysed using polarised light microscopy. If, when tested, the material was found to contain asbestos, material assessment algorithms are assigned to assess the potential risk of fibre release (taken from HSG264). Other similar homogenous material used for the same purpose was also presumed to contain asbestos (strongly presumed).

Method

A management survey, carried out in accordance with Health & Safety Executives publication HSG264 'Asbestos: The survey guide' and the in-house 'Asbestos Surveying Technical Procedure A1', has been conducted on the areas listed below at the above site.

Areas Included In Survey (See attached plan Appendix 1)

The areas included in survey were:

- See Table 3

All other areas of the site, except those listed above, were not surveyed and are therefore not included within this report.

Inaccessible/ Excluded Areas

The areas included in the survey brief that could not be accessed were:

- See Table 3

The areas excluded from the survey (i.e. not reasonably practicable to access during the survey):

- concealed spaces which may exist within the fabric of the building where the extent and presence of these is not evident due to inaccessibility or insufficient knowledge of the structure at the time of the survey;
- fixed voids (under floors, within walls or above fixed ceilings, where the act of surveying/sampling would damage the fabric of the building);
- within live electrical equipment/ general equipment where the act of sampling would endanger the surveyor or affect the functional integrity of the item concerned. For example; fuses within electrical boxes, gaskets, fire doors, ropes associated with heating, glazing or power plant etc.

Any inaccessible/excluded areas must be presumed to contain asbestos, unless there is strong evidence that it does not. If access is required to these items the client must provide access/isolation certificates before areas/electrical appliances are inspected.

Survey Results/Findings

For survey results see Table 1 (within Appendix 2). This table shows all ACM's present (please note that only positive, Strongly Presumed and Presumed (highly likely to contain asbestos but not sampled) ACM's will be recorded) along with any areas not accessed. Samples of Non-ACM's are recorded on Table 2. Representative photographs of materials are shown in Appendix 3.

Where appropriate, samples of suspected ACM's were taken from the property, representative samples were also taken of any materials that may be confused with ACM's. Sample stickers, bearing the individual sample's unique number, were applied to the point of

sampling, for future reference (unless requested not to be used by the client). Products that were very unlikely to contain asbestos or have asbestos added were not sampled (e.g. wallpaper, plasterboard etc.).

Any samples taken were returned to the laboratory for analysis by Polarised Light Microscopy (PLM) using a documented In-House Procedure, No: A3 'Bulk Analysis', based on HSG 248 'Asbestos: The analysts' guide for sampling, analysis and clearance procedures' – results of which can be found in Appendix 4.

Variations/deviations

No variations or deviations from the In-House Procedure were recorded at the time of the survey.

Conclusions and actions

Asbestos roof tiles and damp proof course have been identified. The type of asbestos detected during the survey is not licensable, however only suitably trained and insured contractors can work on or remove these materials following the appropriate HSE guidance including dealing with and transporting special waste.

Samples were also taken of the toilet cistern in Service Void 0/003 and of the asphalt material on the roof, these were both found to not contain asbestos.

Access was not possible within the ceiling voids above the fixed ceilings and within the boxing in the Accessible WC 0/004. It should be presumed that asbestos materials exist within any non accessed area until they have been inspected.

If any future refurbishment/ work is to be undertaken within the building a more comprehensive Refurbishment Survey may be required prior to the work commencing.

Authorised by:



Christina Rowe - Geo-environmental Engineer


Surveyed by:



Dave Matthews- Geo-environmental Technician

APPENDIX 1

PLAN

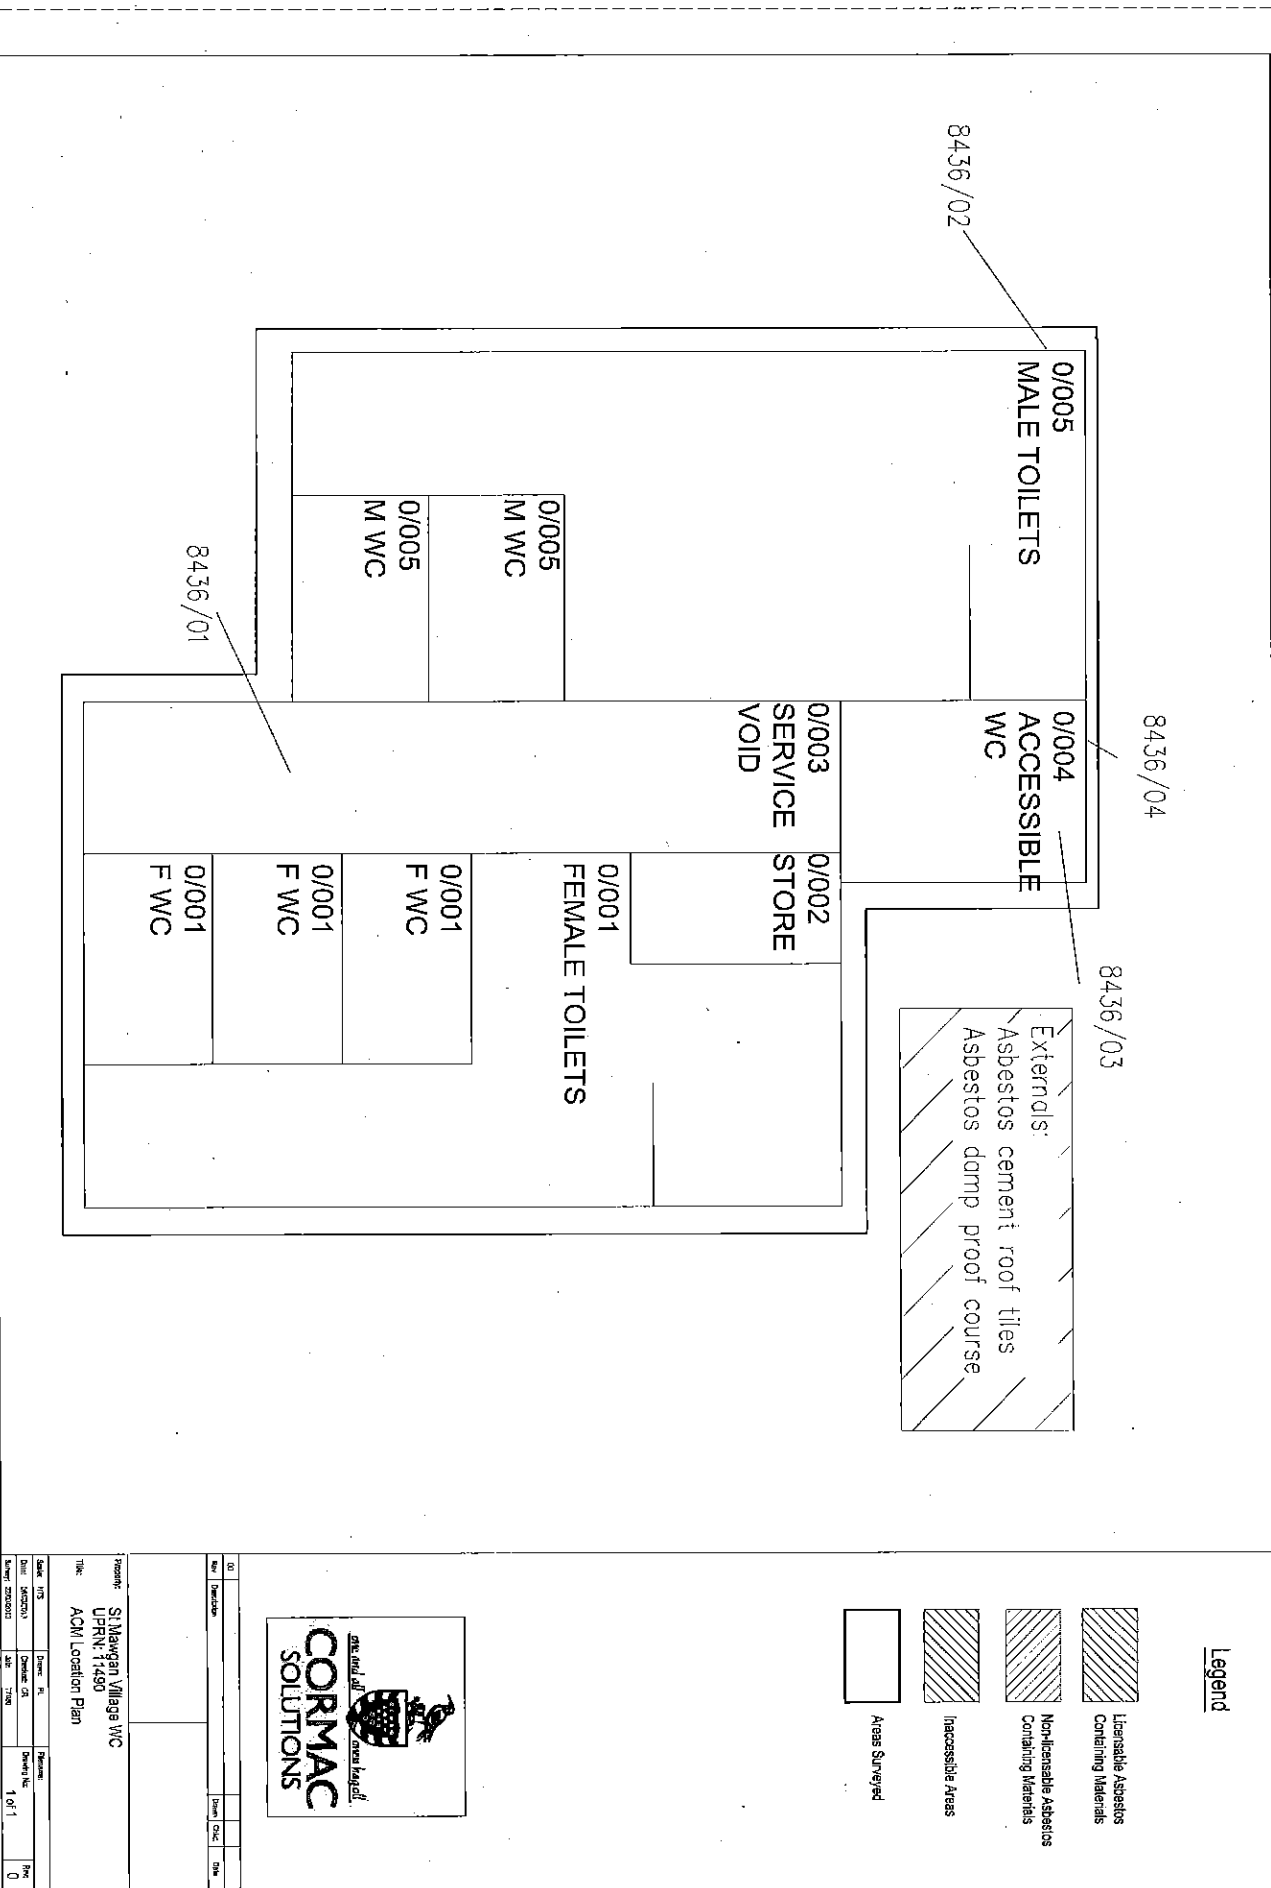

PROJECT: St. Marygan Village WC			
UPRN: 11480			
TITLE: ACM Location Plan			
DATE: 1/1/2023	DRAWN BY: [Name]	CHECKED BY: [Name]	DATE: 1/1/2023
SCALE: 1:100	PROJECT NO: 1001	REV: 0	PAGE: 1 OF 1

APPENDIX 2

TABLES 1, 2 & 3



Table 1: Asbestos Containing Materials (including presumed materials not sampled and no access areas)

B	F	R	Room Description	Sample Ref. No:	Material Location	Approx. Quantity (m ²)	Product Type	Asbestos Type	Surface Treatment	Condition	Material Assem't Score	Accessibility	Comments
1	-	Ext	External	8436/02	Roof tiles	128	Cement	Chrysotile	Bare	Good	3	Low	
1	-	Ext	External	8436/04	Damp proof course	Extent of building	Bitumen	Chrysotile	Composite	Good	3	Medium	

KEY: P = PRESUMED; SP = STRONGLY PRESUMED, Accessibility - low, medium or high based on surveyors opinion. N/A = Not Applicable

Table 2: Suspect Asbestos Containing Materials found not to contain asbestos

B	F	R	Room Description	Sample Ref. No.	Material Location	Material Type	Asbestos Not Detected	Comments
1	0	003	Service Void	8436/01	Toilet cisterns	Resin	No asbestos detected	
1	-	Ext	External	8436/03	Roofing material	Bitumen	No asbestos detected	

Table 3: Areas inspected & areas not accessed (please note if not on this table or in area not accessed assume asbestos may be present until proven otherwise)

B	F	R	Room Description	Area/s requested to be Inspected	Areas not accessed & reason	Comments
1	0	001	Female Toilets	Full Management Survey	Ceiling void - fixed ceiling	-
1	0	002	Store	Full Management Survey	Ceiling void - fixed ceiling	-
1	0	003	Service Void	Full Management Survey	Limited access to ceiling void due to height	-
1	0	004	Accessible WC	Full Management Survey	Ceiling void - fixed ceiling Within boxing - tiled over	-
1	0	005	Male Toilets	Full Management Survey	Ceiling void - fixed ceiling	-
1	-	Ext	External	Full Management Survey	River side of toilet	Pumping station at rear side of block not surveyed as part of South West Water

APPENDIX 3

PHOTOS



Photo 1: Asbestos cement roof tiles



Photo 2: Asbestos bitumen/damp proof course

APPENDIX 4

BULK ANALYSIS REPORT



Engineering Services Laboratory
Radnor Road, Scorrier, Redruth TR16 5EH TEL : 01872 327381 FAX : 01209 821539

ASBESTOS BULK SAMPLE ANALYSIS TEST REPORT



In House Method based on HSG248

Scheme / Site: **St Mawgan Village WC - Asbestos Management Survey**
Location: **Various**

Date Sampled: **22/03/2013**
Sampled By: **DM**
Date Received: **22/03/2013**
Date Tested: **25/03/2013**
Tested By: **CW**

Test Report No: **AS7016.1**
Project No: **77088**
Client Ref: **-**
Sample Cert No: **AS 8436**
Date Reported: **25/03/2013**
Page Number: **1 of 1**

Test Results

Sub Sample Number	Client Sample Number	Sample Type	Sample Details	Asbestos Type(s) Present
1	-	R	0/003 Service Void - Toilet cistern	AND
2	-	C	External - Roof tiles	Chrysotile
3	-	O (Bitumen)	External - Roof	AND
4	-	O (Bitumen)	External - Damp proof course	Chrysotile

For additional information see the Sampling Certificate.

KEY:

Sample Type: A = Adhesive, C = Cement, D = Dust/Debris, FB = Fibre Board, G = Gasket, IB = Insulating Board, I = Insulation, L = Lagging, PL = Pipe Lagging, R = Resin, RF = Roof Fell, SP = Sink Pad, SC = Spray Coating, P = Paper, TC = Textured Coating, T = Textile, VFT = Vinyl Floor Tile, VFC = Vinyl Floor Covering, W = Wood, O = Other (detailed).
Asbestos Type: AM = Amosite, CH = Chrysotile, CR = Crocidolite, Trem = Fibrous Tremolite, Actin = Fibrous Actinolite, Anth = Fibrous Anthophyllite, AND = Asbestos Not Detected.

Remarks : Materials have been referred to as Asbestos Insulating Board or Asbestos Cement based on upon their asbestos content and visual appearance alone. Water absorbency checks on materials have not been carried out unless stated otherwise. Where this has been done, the test is outside the scope of UKAS Accreditation. Where samples have not been taken by Engineering Services Laboratory, it can only report analysis results. No responsibility can be taken for any consequences arising from the client's sampling strategy or procedures, or the use of these results in subsequent reports.

Client Name: **CORMAC Property Maintenance**
F.A.O: **Roger Westcott**
Address: **Central Group Centre**
Castle Canyke Road
Bodmin

PL31 1DZ

Tel No: **01872 327854** Fax No:

Authorised Signatory:

Christina Rowe - Geo-environmental Engineer

ELECTRICAL INSTALLATION CONDITION REPORT

Issued in accordance with British Standard 7671 - Requirements for Electrical Installations by an Approved Contractor or Competing Body enrolled with NICEIC, Warwick House, Houghton Hall Park, Houghton Regis, Dunstable LU6 6ZX

Original (to the person ordering the work)

A. DETAILS OF THE CLIENT

Client: *Cornwall Council*

Address: *New County Hall,
Tamaro.*

Postcode:

B. PURPOSE OF THE REPORT

This report must be used only for reporting on the condition of an existing installation.

Purpose for which this report is required: *Inspection & test due.*

Date(s) on which inspection and testing were carried out: *3.6.14*

C. DETAILS OF THE INSTALLATION

Occupier: *Cornwall Council.*

Address: *St. Mawgan village toilet,
Nawgram*

Postcode: *TR8 4ET*

Estimated age of the electrical installation: *15* years

Description of premises: *Commercial*
domestic, commercial, industrial, other (Please state)

Evidence of alterations or additions: *NO* If yes, estimated age years

Date of previous inspection: *2011*

Electrical Installation Certificate No or previous Periodic Inspection or Condition Report No:

Records of installation available: *NO*

Records held by:

D. EXTENT OF THE INSTALLATION AND LIMITATIONS ON THE INSPECTION AND TESTING

Extent of the electrical installation covered by this report:

Supply, consumer unit, circuits & accessories.

Agreed limitations including the reasons, if any, on the inspection and testing:

No access to south west waters near premises which is where power enters the building and main protective devices are located.

Agreed with:

Operational limitations including the reasons (see page No. 1)

*C4, 5, 6 1m I.R. test L-N (electronic ballasts).
C4 1m R1+R2 - Photo cell.*

The inspection and testing have been carried out in accordance with BS 7671, as amended. Cables concealed within trunking and conduits, or cables and conduits concealed under floors, in inaccessible roof spaces and generally within the fabric of the building or underground, have not been visually inspected.

E. SUMMARY OF THE CONDITION OF THE INSTALLATION

General condition of the installation (in terms of electrical safety):

Acceptable.

Summary of the condition of the installation continued on additional pages? No ☒ Yes Specify page

Overall assessment of the installation: **SATISFACTORY / UNSATISFACTORY** (Delete as appropriate)

An 'Unsatisfactory' assessment indicates that dangerous and/or potentially dangerous conditions have been identified

This report should have been reviewed and confirmed by the registered Qualified Supervisor of the Approved Contractor responsible for issuing it. (See declaration on page 2)

Page 1 of 8

This report is based on the model forms shown in Appendix G of BS 7671

Published by NICEIC, a part of the Ascot Group © Copyright The Electrical Safety Council (July 2011)

Please see the 'Notes for Recipients' on the reverse of this page.

ELECTRICAL INSTALLATION CONDITION REPORT

F. OBSERVATIONS AND RECOMMENDATIONS FOR ACTIONS TO BE TAKEN

Referring to the attached schedules of inspection and test results, and subject to the limitations at D:

There are no items adversely affecting electrical safety ✓

or

The following observations and recommendations for
action are made

Item No

Observations

Classification
code †

Further investigation
required (Y or ✓)

1

Additional pages? No ✓ Yes Specify page No(s):

† One of the following codes, as appropriate, has been allocated to each of the
observations made above to indicate to the person(s) responsible for the installation
the degree of urgency for remedial action:

Code C1 'Danger present'. Risk of injury. Immediate remedial action required.

Code C2 'Potentially dangerous'. Urgent remedial action required.

Code C3 'Improvement recommended'.

Immediate remedial action
required for items:

Urgent remedial action
required for items:

Further investigation
required for items:

Improvement
recommended for items:

Please see the reverse of this page for guidance regarding the Classification codes.

G. DECLARATION

I/We, being the person(s) responsible for the inspection and testing of the electrical installation (as indicated by my/our signatures below), particulars of which
are described in page 1 (see C), having exercised reasonable skill and care when carrying out the inspection and testing, hereby declare that the information
in this report, including the observations (see F) and the attached schedules (see H), provides an accurate assessment of the condition of the electrical
installation taking into account the stated extent of the installation and the limitations of the inspection and testing (see D).

I/We further declare that in my/our
judgement, the said installation was overall in

SATISFACTORY / UNSATISFACTORY*

condition (see F) at the time the inspection was carried out, and that it
should be further inspected as recommended (see I).

*Delete as appropriate

INSPECTION, TESTING AND ASSESSMENT BY:

Signature:

Name:
(CAPITALS)

Position:

Date:

D. MARONEY

Electrician

3.6.14

REPORT REVIEWED AND CONFIRMED BY:

Signature:

Name:
(CAPITALS)

(Registered Qualified Supervisor for the Approved Contractor at J)

Date:

JAMES ASSER

5-11-14

ELECTRICAL INSTALLATION CONDITION REPORT

H. SCHEDULES AND ADDITIONAL PAGES

Inspection Schedule: Page(s) No 4, 5, 6

Additional pages, including additional
source(s) data sheet: Page No(s)

Schedule of Circuit Details for the Installation: Page No(s) 7

Schedule of Test Results for the Installation: Page No(s) 8

The pages identified are an essential part of this report. The report is valid only if accompanied by all the schedules and additional pages identified above.

I. NEXT INSPECTION

I/We recommend that this installation is further
inspected and tested after an interval of not more than

12 months.

(Enter interval in terms of
years, months or weeks, as appropriate)

provided that any items at F which have been attributed a Classification code C1 (danger present) are remedied immediately and that any items which have been attributed a code C2 (potentially dangerous) or require further investigation are remedied or investigated respectively as a matter of urgency. Items which have been attributed a Classification code C3 should be improved as soon as practicable (see F).

J. DETAILS OF NICEIC APPROVED CONTRACTOR

Trading title: Cormac Solutions Ltd.

Address: Castle Cannyke,
Bodmin.

Telephone number:

Email address:



Enrolment number:
(Essential information)

601499

Postcode:

Branch number:
(If applicable)

K. SUPPLY CHARACTERISTICS AND EARTHING ARRANGEMENTS

System type(s)	Number and type of live conductors	Nature of supply parameters	Characteristics of primary supply overcurrent protective device(s)
TNS <i>lim</i>	a.c. ☒ d.o.	Nominal voltage(s): 270 V U_n^{10} V	BS(EN) <i>lim</i>
TNCS <i>lim</i>	1-phase (2-wire) 1-phase (3-wire) 2-pole	Nominal frequency, f _N : 50 Hz	Type <i>lim</i>
TNC <i>lim</i>	2-phase (3-wire) 3-pole	Prospective fault current, I _p : 1.642 kA	Rated current <i>lim</i> A
TT <i>lim</i>	3-phase (3-wire) 3-phase (4-wire) other	External earth fault loop impedance, Z _e : 0.14 Ω	Short-circuit capacity <i>lim</i> kA
IT <i>lim</i>	Other <i>lim</i>	Number of sources: 1	Confirmation of supply polarity <i>lim</i> (✓)

L. PARTICULARS OF INSTALLATION AT THE ORIGIN

Means of earthing		Details of installation earth electrode (where applicable)	
Distributor's facility: <i>lim</i>	Type: (eg rod(s), tape(s) etc)	Location:	
Installation earth electrode: <i>lim</i>	Electrode resistance, R _s :	(2) Method of measurement:	

Main switch or circuit-breaker		Earthing and protective bonding conductors	
Type: BS(EN) 61008	Voltage rating: 230 V	Earthing conductor	Main protective bonding conductors
No of poles: 2	Rated current, I _n : 80 A	Conductor material: Copper	Conductor material: Copper
Primary supply conductor material: Copper	RCD operating current, I _{Δn} : 30 mA	Conductor size: 16 mm ²	Conductor size: 10 mm ²
Primary supply conductor size: 16 mm ²	Rated time delay: NA ms	Connection/continuity verified: ✓ (✓)	Connection/continuity verified: ✓ (✓)
	RCD operating time (at I _{Δn}): 44 ms		

Bonding of extraneous-conductive parts (✓)	
Water service ✓	Gas service
Oil service	Structural steel
Lightning protection	Other incoming service(s)
Specify:	

* (Applicable only where an RCD is suitable and is used as a main circuit breaker)

ELECTRICAL INSTALLATION CONDITION REPORT

INSPECTION SCHEDULE FOR DISTRIBUTION BOARDS AND CIRCUITS

Item	Description	Outcome* Location reference
1.0	Condition/adequacy of distributor/supply intake equipment	
1.1	Service cable	lim
1.2	Service cut-out/fuse(s)	lim
1.3	Meter tails - distributor	lim
1.4	Meter tails - consumer	lim
1.5	Metering equipment	lim
1.6	Means of main isolation (where present)	lim
2.0	Presence of adequate arrangements for parallel or switched alternative sources	NA
3.0	Automatic disconnection of supply	
3.1	Main earthing and bonding arrangements	
	• Presence and condition of distributor's earthing arrangement	lim
	• Presence and condition of earth electrode arrangement	lim
	• Adequacy of earthing conductor size	lim
	• Adequacy of earthing conductor connections	lim
	• Accessibility of earthing conductor connections	lim
	• Adequacy of main protective bonding conductor size(s)	✓
	• Adequacy of main protective bonding conductor connections	✓
	• Accessibility of main protective bonding connections	✓
	• Provision of earthing/bonding labels at all appropriate locations	lim
3.2	FELV	
	• Source providing at least simple separation	NA
	• Plugs, socket-outlets and the like not interchangeable with those of other systems within the premises	NA
3.3	Reduced low voltage	
	• Adequacy of source	NA
	• Plugs, socket-outlets and the like not interchangeable with those of other systems within the premises	NA
4.0	Other methods of protection (where the methods of protection listed below are employed, details should be provided on separate sheets)	
4.1	Double insulation	✓
4.2	Reinforced insulation	NA
4.3	Use of obstacles	✓
4.4	Placing out of reach	NA
4.5	Non-conducting location	NA
4.6	Earth-free local equipotential bonding	NA
4.7	Electrical separation for more than one item of equipment	NA
5.0	Distribution equipment	
5.1	Adequacy of working space/accessibility of equipment	✓
5.2	Security of fixing	✓
5.3	Condition of insulation of live parts	✓
5.4	Adequacy/security of barriers	✓
5.5	Condition of enclosure(s) in terms of IP rating	✓
5.6	Condition of enclosure(s) in terms of fire rating	✓
5.7	Enclosure not damaged/deteriorated so as to impair safety	✓
5.8	Presence of main switch(es), linked where required	✓
5.9	Operation of main switch(es) (functional check)	✓
5.10	Correct identification of circuit protective devices	✓
5.11	Adequacy of protective devices for prospective fault current	✓
5.12	RCD(s) provided for fault protection - includes RCBOs	✓

* All boxes must be completed.

✓ indicates Acceptable condition

LM indicates a Limitation

NA indicates Not applicable

Unacceptable condition state C1 or C2
Improvement recommended state C3
Further investigation required state F1
(to determine whether danger or potential danger exists)

Outcome
Provide additional comment where appropriate on
attached numbered sheets. C1, C2 and C3 coded items
to be recorded in section F of the report.

ELECTRICAL INSTALLATION CONDITION REPORT

INSPECTION SCHEDULE FOR DISTRIBUTION BOARDS AND CIRCUITS

Item	Description	Outcome*	Location reference
5.13	RCD(s) provided for additional protection – includes RCBOs	✓	
5.14	RCD(s) provided for protection against fire – includes RCBOs	✓	
5.15	Manual operation of circuit-breakers and RCDs to prove disconnection	✓	
5.16	Presence of RCD retest notice at or near equipment where required	✓	
5.17	Presence of diagrams, charts or schedules at or near equipment where required	✓	
5.18	Presence of non-standard (mixed) cable colour warning notice at or near equipment where required	✓	
5.19	Presence of alternative supply arrangement warning notice(s) at or near equipment where required	NA	
5.20	Presence of replacement next inspection recommendation label	✓	
5.21	Presence of other required labelling (specify)	NA	
5.22	Examination of protective device(s) and base(s); correct type and rating (no signs of unacceptable thermal damage, arcing or overheating)	✓	
5.23	Protection against mechanical damage where cables enter equipment	✓	
5.24	Protection against electromagnetic effects where cables enter metallic enclosures	✓	
6.0	Distribution/final circuits		
6.1	Identification of conductors	✓	
6.2	Cables correctly supported throughout their length	✓	
6.3	Condition of insulation of live parts	✓	
6.4	Non-sheathed cables protected by enclosure in conduit, duct or trunking	✓	
6.5	Suitability of containment systems for continued use (including flexible conduit)	✓	
6.6	Cables correctly terminated in enclosures (indicate extent of sampling in Section D of report)	✓	
6.7	Examination of cables for signs of unacceptable thermal and mechanical damage/deterioration	✓	
6.8	Adequacy of cables for current-carrying capacity with regard to the type and nature of installation	✓	
6.9	Adequacy of protective devices; type and rated current for fault protection	✓	
6.10	Presence and adequacy of circuit protective conductors	✓	
6.11	Co-ordination between conductors and overload protective devices	✓	
6.12	Cable installation methods/practices appropriate to the type and nature of installation and external influences	✓	
6.13	Cables where exposed to direct sunlight, of a suitable type	NA	
6.14	Concealed cables installed in prescribed zones (see extent and limitations)	NA	
6.15	Concealed cables incorporating earthed armour or sheath, or run within earthed wiring system, or otherwise protected against mechanical damage caused by nails, screws and the like where not in prescribed zones or not protected by 30 mA RCD (see extent and limitations)	NA	
6.16	Provision of additional protection by 30 mA RCD for cables concealed in walls or partitions	NA	
6.17	Provision of additional protection by 30 mA RCD - Where reasonably likely to be used to supply mobile equipment for use outdoors - For all socket-outlets of rating 20 A or less provided for use by ordinary persons	NA ✓	
6.18	Provision of fire barriers, sealing arrangements and protection against thermal effects	✓	
6.19	Band II cables segregated/separated from Band I cables	NA	
6.20	Cables segregated/separated from non-electrical services	✓	
6.21	Termination of cables at enclosures (Identify numbers and locations of items inspected in Section D) - Connections under no undue strain - No basic insulation of a conductor visible outside an enclosure - Connections of live conductors adequately enclosed - Adequacy of connection at point of entry to enclosure (gland, bush or similar)	✓ ✓ ✓ ✓	
6.22	General condition of wiring systems	✓	
6.23	Temperature rating of cable insulation	✓	
6.24	Condition of accessories including socket-outlets, switches and joint boxes	✓	
6.25	Suitability of accessories for external influences	✓	

* All boxes must be completed.

✓ Indicates Acceptable condition

!IM Indicates a Limitation

NA Indicates Not applicable

Unacceptable condition state C1 or C2

Improvement recommended state C3

Further investigation required state F1
(to determine whether danger or potential danger exists)

Outcome

Provide additional comment where appropriate on attached numbered sheets. C1, C2 and C3 coded items to be recorded in section F of the report.

ELECTRICAL INSTALLATION CONDITION REPORT

INSPECTION SCHEDULE FOR DISTRIBUTION BOARDS AND CIRCUITS

Item	Description	Outcome*	Location reference
7.0	Isolation and switching		
7.1	Isolators		
	• presence and condition of appropriate devices	✓	
	• acceptable location	✓	
	• capable of being secured in the OFF position	✓	
	• correct operation verified	✓	
	• clearly identified by position and/or durable marking(s)	✓	
	• Warning label posted in situations where live parts cannot be isolated by the operation of a single device	NA	
7.2	Switching off for mechanical maintenance		
	• presence and condition of appropriate devices	✓	
	• acceptable location	✓	
	• capable of being secured in the OFF position	✓	
	• correct operation verified	✓	
	• clearly identified by position and/or durable marking(s)	✓	
7.3	Emergency switching/stopping		
	• presence and condition of appropriate devices	NA	
	• readily accessible for operation where danger might occur	NA	
	• correct operation verified	NA	
	• clearly identified by position and/or durable marking(s)	NA	
7.4	Functional switching		
	• presence and condition of appropriate devices	✓	
	• correct operation verified	✓	
8.0	Current-using equipment (<i>permanently connected</i>)		
8.1	Condition of equipment in terms of IP rating	✓	
8.2	Equipment does not constitute a fire hazard	✓	
8.3	Enclosure not damaged/deteriorated so as to impair safety	✓	
8.4	Suitability for the environment and external influences	✓	
8.5	Security of fixing	✓	
8.6	Cable entry holes in ceiling above luminaires, sized or sealed so as to restrict the spread of fire (indicate extent of sampling in Section D of report)	fail	
8.7	Recessed luminaires (e.g. downlighters)		
	• correct type of lamps fitted	NA	
	• installed to minimise build-up of heat by use of "fire rated" fittings, insulation displacement box or similar	NA	
	• no signs of overheating to surrounding building fabric	NA	
	• no signs of overheating to conductors/terminations	NA	
9.0	Location(s) containing a bath or shower		
9.1	Additional protection for all low voltage (LV) circuits by RCD not exceeding 30 mA	NA	
9.2	Where used as a protective measure, requirements for SELV or PELV are met	NA	
9.3	Shaver sockets comply with BS EN 61558-2-5 or BS 3535	NA	
9.4	Presence of supplementary bonding conductors unless not required by BS 7671: 2008	NA	
9.5	Low voltage (e.g. 230 volts) socket-outlets sited at least 3m from zone 1	NA	
9.6	Suitability of equipment for external influences for installed location in terms of IP rating	NA	
9.7	Suitability of equipment for installation in a particular zone	NA	
9.8	Suitability of current-using equipment for a particular position within the location	NA	
10.0	Other special installations or locations		
	List special locations present, if any. List the results of particular inspections applied. - a separate page is required for each location	NA	

* All boxes must be completed.

✓ Indicates Acceptable condition
LIM Indicates a Limitation
N/A indicates Not applicable

Unacceptable condition state C1 or C2
Improvement recommended state C3
Further investigation required state F1
(to determine whether danger or potential danger exists)

Outcome
Provide additional comment where appropriate on
attached numbered sheets. C1, C2 and C3 coded items
to be recorded in section F of the report.

SCHEDULE OF CIRCUIT DETAILS FOR THE PRIMARY DISTRIBUTION BOARD

TO BE COMPLETED IN EVERY CASE		TO BE COMPLETED ONLY IF THE DISTRIBUTION BOARD IS NOT CONNECTED DIRECTLY TO THE ORIGIN OF THE INSTALLATION*				
Location of distribution board:	Service cupboard in Ladies W.C.	Supply to distribution board is from:	No of phases:	Nominal voltage:	V	
Distribution board designation:	DB Toilet.	Overcurrent protective device for this distribution circuit:	Associated RCD (if any): BS (EN)			
		Type: BS (EN)	Rating:	A RCD No of poles:	I _{Δn}	mA

[illegible]

* In such cases, details of the distribution (sub-main) circuit(s), together with the test results for the circuit(s), must also be provided on continuation schedules.

† See Table 4A2 of Appendix 4 of BS 7671.

CODES FOR TYPE OF WIRING								
A	B	C	D	E	F	G	H	I (Other - please state)
Thermoplastic insulated/sheathed cables	Thermoplastic cables in metallic conduit	Thermoplastic cables in non-metallic conduit	Thermoplastic cables in metallic trunking	Thermoplastic cables in non-metallic trunking	Thermoplastic /SWA cables	Thermosetting /SWA cables	Mineral-insulated cables	

Page 7 of 7

5

This report is based on the model forms shown in Appendix 0 of BS 7671
Published by NICEIC, a part of the Ascotiva Group © Copyright The Electrical Safety Council (July 2011)

IPN3V13

**See next page for
Schedule of Test Results**

Original. [To the person ordering the work]

SCHEDULE OF TEST RESULTS FOR THE PRIMARY DISTRIBUTION BOARD

TO BE COMPLETED ONLY IF THE DISTRIBUTION BOARD IS NOT CONNECTED DIRECTLY TO THE ORIGIN OF THE INSTALLATION						Test instruments (serial numbers) used:	
Characteristics at this distribution board							
Confirmation of supply polarity							
<i>* See notes below</i>							
Z _s	Ω	Operating times of associated RCD (if any)	At I _{Δn}	ms	Earth fault loop impedance	RCD	
I _{pt}	kA		At 5I _{Δn} (if applicable)	ms	Insulation resistance	Multi- function	14050051
					Continuity	Other	

TEST RESULTS

[illegible]

* *Note: Where the installation can be supplied by more than one source, such as a primary source (e.g. public supply) and a secondary source (e.g. standby generator), the higher or highest values must be recorded.*

TESTED BY

Signature:

Name: _____
(CAPITALS)

This report is based on the model forms shown in Appendix 6 of BS 7671
Published by NICEIC, a part of the Ascotiva Group © Copyright The Electrical Safety Council (July 2011)

IPN 16

Position:

Date of testing:

Electrician

3.6.14

Page 8 of 10

8

See previous page for
Schedule of Circuit Details

Original (To the person ordering the work)

ELECTRICAL INSTALLATION CONDITION REPORT

Issued in accordance with British Standard 7671 - Requirements for Electrical Installations by an
Approved Contractor or Competing Body enrolled with NICEIC, Warwick House, Houghton Hall Park,
Houghton Regis, Dunstable LU6 6ZK

A. DETAILS OF THE CLIENT

Client: *Corwall Council*

Address: *New County Hall,*

Postcode:

B. PURPOSE OF THE REPORT

This report must be used only for reporting on the condition of an existing installation.

Purpose for which
this report is required:

Inspection & test plan

Date(s) on which inspection and testing were carried out:

3.6.14

C. DETAILS OF THE INSTALLATION

Occupier: *Corwall Council*

Address: *St. Mary's, Hage Road,*
Newquay

Postcode: *TR8 4ET*

Estimated age of the
electrical installation:

15 years

Description of premises:
domestic, commercial,
industrial, other
(Please state)

Commercial

Evidence of alterations
or additions

No

If yes,
estimated
age

years

Date of previous
inspection:

2011

Electrical Installation Certificate No or previous
Periodic Inspection or Condition Report No:

Records of installation available:

No

Records held by:

D. EXTENT OF THE INSTALLATION AND LIMITATIONS ON THE INSPECTION AND TESTING

Extent of the electrical installation covered by this report:

Supply, consumer unit, circuits & accessories

Agreed limitations including the reasons, if any, on the inspection and testing:

*No access to south west water main premises which is
where power enters the building and main protective
devices are located.*

Agreed with:

Operational limitations including the reasons (see page No. 1)

*4.15.6 km I.R. type L.N (electronic ballasts),
4.1.1.1 R11.1.1 - Photocell*

The inspection and testing have been carried out in accordance with BS 7671, as amended. Cables concealed within trunking and conduits, or cables and conduits
concealed under floors, in inaccessible roof spaces and generally within the fabric of the building or underground, have not been visually inspected.

E. SUMMARY OF THE CONDITION OF THE INSTALLATION

General condition of the installation (in terms of electrical safety):

Acceptable.

Summary of the condition of the installation continued on additional pages? No ☒ Yes ☐ Specify page

Overall assessment
of the installation:

SATISFACTORY / UNSATISFACTORY (Delete as appropriate)

An 'Unsatisfactory' assessment indicates that dangerous and/or potentially dangerous conditions have been identified

This report should have been reviewed and confirmed by the registered Qualified Supervisor
of the Approved Contractor responsible for issuing it. (See declaration on page 2)

Page 1 of 8

This report is based on the model forms shown in Appendix 6 of BS 7671

Published by NICEIC, a part of the Ascotia Group © Copyright The Electrical Safety Council (July 2011)

IPN32

Please see the 'Notes for Recipients'
on the reverse of this page.

Duplicate (to be retained by the contractor)

ELECTRICAL INSTALLATION CONDITION REPORT

H. SCHEDULES AND ADDITIONAL PAGES

Inspection Schedule: Page(s) No 4, 5, 6

Additional pages, including additional source(s) data sheets: Page No(s)

Schedule of Circuit Details for the Installation: Page No(s) 7

Schedule of Test Results for the Installation: Page No(s) 8

The pages identified are an essential part of this report. The report is valid only if accompanied by all the schedules and additional pages identified above.

I. NEXT INSPECTION

If/We recommend that this installation is further inspected and tested after an interval of not more than

(Enter interval in terms of years, months or weeks, as appropriate)

provided that any items at F which have been attributed a Classification code C1 (danger present) are remedied immediately and that any items which have been attributed a code C2 (potentially dangerous) or require further investigation are remedied or investigated respectively as a matter of urgency. Items which have been attributed a Classification code C3 should be improved as soon as practicable (see F).

J. DETAILS OF NICEIC APPROVED CONTRACTOR

Trading title: *Conne Sol. Ltd.*

Address: *Collier, Croydon, Surrey.*

Telephone number:

Email address:



Enrolment number: (Essential information)

6 0 1 4 7 7

Postcode:

Branch number: (if applicable)

K. SUPPLY CHARACTERISTICS AND EARTHING ARRANGEMENTS

System type(s)	Number and type of live conductors			Nature of supply parameters			Characteristics of primary supply overcurrent protective device(s)	
TNS <i>1</i>	a.c. ☒	d.c.		Nominal voltage(s) <i>230 V</i>	U_0	V	BS(EN) <i>1</i>	
TNCS <i>1</i>	1-phase (2-wire)	1-phase (3-wire)	2-pole	Nominal frequency, f_n <i>50</i> Hz	Notes: (1) by enquiry (2) by enquiry or by measurement		Type <i>1</i>	
TNC <i>1</i>	2-phase (3-wire)		3-pole	Prospective fault current, I_{pf} <i>1.642</i> kA	(3) where more than one supply, record the higher of highest values		Rated current <i>1</i> A	
TT <i>1</i>	3-phase (4-wire)	3-phase (4-wire)	other	External earth fault loop impedance, Z_e <i>0.14</i> Ω	(4) by measurement		Short-circuit capacity <i>1</i> kA	
IT <i>1</i>	Other <i>1</i>			Number of sources <i>1</i>			Confirmation of supply polarity <i>1</i> (✓)	

L. PARTICULARS OF INSTALLATION AT THE ORIGIN

Means of earthing		Details of installation earth electrode (where applicable)		
Distributor's facility: <i>1</i>	Type: (eg rods, tapes etc)	Location:		
Installation earth electrode: <i>1</i>	Electrode resistance, R_A	(5) Method of measurement:		
Main switch or circuit-breaker		Earthing and protective bonding conductors		
Type: BS(EN) <i>61228</i>	Voltage rating <i>230</i> V	Earthing conductor	Main protective bonding conductors	Dereading of extraneous-conductive parts (✓)
No of poles <i>2</i>	Rated current, I_n <i>80</i> A	Conductor material <i>Copper</i>	Conductor material <i>Copper</i>	Water service ☒
Primary supply conductors material <i>10.4</i>	RCD operating current, $I_{\Delta n}$ <i>30</i> mA	Conductor CSA <i>16</i> mm ²	Conductor CSA <i>16</i> mm ²	Gas service ☒
Primary supply conductors CSA <i>16</i> mm ²	Rated time delay <i>NA</i> ms	Connection/continuity verified ☒	Connection/continuity verified ☒	Oil service ☒
	RCD operating time (at $I_{\Delta n}$) <i>44</i> ms			Lightning protection ☒
* (applicable only where an RCD is suitable and is used as a main circuit breaker)				Other incoming service(s) ☒

ELECTRICAL INSTALLATION CONDITION REPORT

INSPECTION SCHEDULE FOR DISTRIBUTION BOARDS AND CIRCUITS

Item	Description	Outcome*	Location reference
1.0	Condition/adequacy of distributor/supply intake equipment		
1.1	Service cable	Pass	
1.2	Service cut-out/fuse(s)	Pass	
1.3	Meter tails - distributor	Pass	
1.4	Meter tails - consumer	Pass	
1.5	Metering equipment	Pass	
1.6	Means of main isolation (where present)	Pass	
2.0	Presence of adequate arrangements for parallel or switched alternative sources	NA	
3.0	Automatic disconnection of supply		
3.1	Main earthing and bonding arrangements		
	• Presence and condition of distributor's earthing arrangement	Pass	
	• Presence and condition of earth electrode arrangement	Pass	
	• Adequacy of earthing conductor size	Pass	
	• Adequacy of earthing conductor connections	Pass	
	• Accessibility of earthing conductor connections	Pass	
	• Adequacy of main protective bonding conductor size(s)	✓	
	• Adequacy of main protective bonding conductor connections	✓	
	• Accessibility of main protective bonding connections	✓	
	• Provision of earthing/bonding labels at all appropriate locations	Pass	
3.2	FELV		
	• Source providing at least simple separation	NA	
	• Plugs, socket-outlets and the like not interchangeable with those of other systems within the premises	NA	
3.3	Reduced low voltage		
	• Adequacy of source	NA	
	• Plugs, socket-outlets and the like not interchangeable with those of other systems within the premises	NA	
4.0	Other methods of protection (where the methods of protection listed below are employed, details should be provided on separate sheets)		
4.1	Double insulation	✓	
4.2	Reinforced insulation	NA	
4.3	Use of obstacles	✓	
4.4	Placing out of reach	NA	
4.5	Non-conducting location	NA	
4.6	Earth-free local equipotential bonding	NA	
4.7	Electrical separation for more than one item of equipment	NA	
5.0	Distribution equipment		
5.1	Adequacy of working space/accessibility of equipment	✓	
5.2	Security of fixing	✓	
5.3	Condition of insulation of live parts	✓	
5.4	Adequacy/security of barriers	✓	
5.5	Condition of enclosure(s) in terms of IP rating	✓	
5.6	Condition of enclosure(s) in terms of fire rating	✓	
5.7	Enclosure not damaged/deteriorated so as to impair safety	✓	
5.8	Presence of main switch(es), linked where required	✓	
5.9	Operation of main switch(es) (functional check)	✓	
5.10	Correct identification of circuit protective devices	✓	
5.11	Adequacy of protective devices for prospective fault current	✓	
5.12	RCD(s) provided for fault protection -- includes RCBOs	✓	

* All boxes must be completed.

✓ indicates Acceptable condition

'LIM' indicates a Limitation

'NA' indicates Not applicable

Unacceptable condition state C1 or C2

Improvement recommended state C3

Further investigation required state F1

(to determine whether danger or potential danger exists)

Outcome

Provide additional comment where appropriate on attached numbered sheets. C1, C2 and C3 coded items to be recorded in section F of the report.

ELECTRICAL INSTALLATION CONDITION REPORT

INSPECTION SCHEDULE FOR DISTRIBUTION BOARDS AND CIRCUITS

Item	Description	Outcome*	Location reference
5.13	RCD(s) provided for additional protection – includes RCBOs	✓	
5.14	RCD(s) provided for protection against fire – includes RCBOs	✓	
5.15	Manual operation of circuit-breakers and RCDs to prove disconnection	✓	
5.16	Presence of RCD retest notice at or near equipment where required	✓	
5.17	Presence of diagrams, charts or schedules at or near equipment where required	✓	
5.18	Presence of non-standard (mixed) cable colour warning notice at or near equipment where required	✓	
5.19	Presence of alternative supply arrangement warning notice(s) at or near equipment where required	N/A	
5.20	Presence of replacement next inspection recommendation label	✓	
5.21	Presence of other required labelling (specify)	N/A	
5.22	Examination of protective device(s) and base(s); correct type and rating (no signs of unacceptable thermal damage, arcing or overheating)	✓	
5.23	Protection against mechanical damage where cables enter equipment	✓	
5.24	Protection against electromagnetic effects where cables enter metallic enclosures	✓	
6.0	Distribution/final circuits		
6.1	Identification of conductors	✓	
6.2	Cables correctly supported throughout their length	✓	
6.3	Condition of insulation of live parts	✓	
6.4	Non-sheathed cables protected by enclosure in conduit, duct or trunking	✓	
6.5	Suitability of containment systems for continued use (including flexible conduit)	✓	
6.6	Cables correctly terminated in enclosures (indicate extent of sampling in Section D of report)	✓	
6.7	Examination of cables for signs of unacceptable thermal and mechanical damage/deterioration	✓	
6.8	Adequacy of cables for current-carrying capacity with regard to the type and nature of installation	✓	
6.9	Adequacy of protective devices; type and rated current for fault protection	✓	
6.10	Presence and adequacy of circuit protective conductors	✓	
6.11	Co-ordination between conductors and overload protective devices	✓	
6.12	Cable installation methods/practices appropriate to the type and nature of installation and external influences	✓	
6.13	Cables where exposed to direct sunlight, of a suitable type	N/A	
6.14	Concealed cables installed in prescribed zones (see extent and limitations)	N/A	
6.15	Concealed cables incorporating earthed armour or sheath, or run within earthed wiring system, or otherwise protected against mechanical damage caused by nails, screws and the like where not in prescribed zones or not protected by 30 mA RCD (see extent and limitations)	N/A	
6.16	Provision of additional protection by 30 mA RCD for cables concealed in walls or partitions	N/A	
6.17	Provision of additional protection by 30 mA RCD - Where reasonably likely to be used to supply mobile equipment for use outdoors - For all socket-outlets of rating 20 A or less provided for use by ordinary persons	N/A ✓	
6.18	Provision of fire barriers, sealing arrangements and protection against thermal effects	✓	
6.19	Band II cables segregated/separated from Band I cables	N/A	
6.20	Cables segregated/separated from non-electrical services	LIM	
6.21	Termination of cables at enclosures (identify numbers and locations of items inspected in Section D) - Connections under no undue strain - No basic insulation of a conductor visible outside an enclosure - Connections of live conductors adequately enclosed - Adequacy of connection at point of entry to enclosure (gland, bush or similar)	✓ ✓ ✓ ✓	
6.22	General condition of wiring systems	✓	
6.23	Temperature rating of cable insulation	✓	
6.24	Condition of accessories including socket-outlets, switches and joint boxes	✓	
6.25	Suitability of accessories for external influences	✓	

* All boxes must be completed.

✓ Indicates Acceptable condition

LIM Indicates a Limitation

N/A Indicates Not applicable

Unacceptable condition state C1 or C2

Improvement recommended state C3

Further investigation required state F1

(to determine whether danger or potential danger exists)

Outcome

Provide additional comment where appropriate on attached numbered sheets, C1, C2 and C3 coded items to be recorded in section F of the report.

Page 5 of 8

Duplicate (to be retained by the contractor)

ELECTRICAL INSTALLATION CONDITION REPORT

INSPECTION SCHEDULE FOR DISTRIBUTION BOARDS AND CIRCUITS

Item	Description	Outcome*	Location reference
7.0	Isolation and switching		
7.1	Isolators		
	• presence and condition of appropriate devices	✓	
	• acceptable location	✓	
	• capable of being secured in the OFF position	✓	
	• correct operation verified	✓	
	• clearly identified by position and/or durable marking(s)	✓	
	• Warning label posted in situations where live parts cannot be isolated by the operation of a single device	N/A	
7.2	Switching off for mechanical maintenance		
	• presence and condition of appropriate devices	✓	
	• acceptable location	✓	
	• capable of being secured in the OFF position	✓	
	• correct operation verified	✓	
	• clearly identified by position and/or durable marking(s)	✓	
7.3	Emergency switching/stopping		
	• presence and condition of appropriate devices	N/A	
	• readily accessible for operation where danger might occur	N/A	
	• correct operation verified	N/A	
	• clearly identified by position and/or durable marking(s)	N/A	
7.4	Functional switching		
	• presence and condition of appropriate devices	✓	
	• correct operation verified	✓	
8.0	Current-using equipment (permanently connected)		
8.1	Condition of equipment in terms of IP rating	✓	
8.2	Equipment does not constitute a fire hazard	✓	
8.3	Enclosure not damaged/deteriorated so as to impair safety	✓	
8.4	Suitability for the environment and external influences	✓	
8.5	Security of fixing	✓	
8.6	Cable entry holes in ceiling above luminaires, sized or sealed so as to restrict the spread of fire (Indicate extent of sampling in Section D of report)	Fail	
8.7	Recessed luminaires (e.g. downlighters)		
	• correct type of lamps fitted	N/A	
	• installed to minimise build-up of heat by use of "fire rated" fittings, insulation displacement box or similar	N/A	
	• no signs of overheating to surrounding building fabric	N/A	
	• no signs of overheating to conductors/terminations	N/A	
9.0	Location(s) containing a bath or shower		
9.1	Additional protection for all low voltage (LV) circuits by RCD not exceeding 30 mA	N/A	
9.2	Where used as a protective measure, requirements for SELV or PELV are met	N/A	
9.3	Shaver sockets comply with BS EN 61558-2-5 or BS 3635	N/A	
9.4	Presence of supplementary bonding conductors unless not required by BS 7671: 2008	N/A	
9.5	Low voltage (e.g. 230 volts) socket outlets sited at least 3 m from zone 1	N/A	
9.6	Suitability of equipment for external influences for installed location in terms of IP rating	N/A	
9.7	Suitability of equipment for installation in a particular zone	N/A	
9.8	Suitability of current-using equipment for a particular position within the location	N/A	
10.0	Other special installations or locations		
	List special locations present, if any. List the results of particular inspections applied, — a separate page is required for each location	N/A	

* All boxes must be completed

✓ indicates Acceptable condition
"LIM" indicates a Limitation
"N/A" indicates Not applicable

Unacceptable condition state C1 or C2
Improvement recommended state C3
Further investigation required state F1
(to determine whether danger or potential
danger exists)

Outcome
Provide additional comment where appropriate on
attached numbered sheets: C1, C2 and C3 coded items
to be recorded in section F of the report.

Page 6 of

8

Log Book – Outlet Temperatures (Sentinels & Representatives)

(SD)

Month.....MAY.....

[Handwritten signature]

To comply with the specified control measures, water from the hot water outlets should reach at least 50°C within 1 minute of running (55°C in healthcare premises) and water from the cold water outlets should be below 20°C after running the water for up to 2 minutes. Sentinel outlets are the nearest and furthest outlets on a system or the first and last outlets on a recirculated system and must be monitored on a monthly basis. A representative amount on non sentinel outlets must be monitored annually on a rotational basis. Failures must be reported to the Responsible Person for further action in accordance with the written scheme.

Site Name:	Outlet Reference & Location:	Outlet Fed From:	Outlet Type (S/R)	Temp in °C	Name:	Date:
FOWEY – MAIN CAR PARK						
FOWEY – READY MONEY						
FOWEY – TOWN QUAY						
MEVAGISSEY – VALLEY ROAD						

RECEIVED BY
01 JUN 2015
COMMERCIAL
SERVICES DEPT.

Outlet Fed From = Source of water i.e.: Water Heater No, Cold Water Storage Tank No, Mains Cold, etc

Outlet Type: S = Sentinel; R = Representative

Log Book – Outlet Temperatures (Sentinels & Representatives) (SD) Month.....M.A.T......

To comply with the specified control measures, water from the hot water outlets should reach at least 50°C within 1 minute of running (55°C in healthcare premises) and water from the cold water outlets should be below 20°C after running the water for up to 2 minutes. Sentinel outlets are the nearest and furthest outlets on a system or the first and last outlets on a recirculated system and must be monitored on a monthly basis. A representative amount on non sentinel outlets must be monitored annually on a rotational basis. Failures must be reported to the Responsible Person for further action in accordance with the written scheme.

Site Name:	Outlet Reference & Location:	Outlet Fed From:	Outlet Type (S/R)	Temp in °C	Name:	Date:
MEVAGISSEY – WEST WHARF						
NEWQUAY - HARBOUR	MENS	WALLGATE	S	14.0	C. <u>ad</u>	26-5-15
	DISABLED	TAP	S	13.8	C. <u>ad</u>	26-5-15
	LADIES					
NEWQUAY – MAWGAN PORTH	WALLGATE	WALLGATE	S	12.8	C. <u>ad</u>	26/5/2015
	"	MAINS	S	12.6	C. <u>ad</u>	26/5/2015
PADSTOW – CONSTANTINE BAY	MEN	WALLGATE	S	18.0	C. <u>ad</u>	26-5-15
	DISABLED	TAP	S	13.1	C. <u>ad</u>	26-5-15
	LADIES	WALLGATE	S	17.9	C. <u>ad</u>	26-5-15

Outlet Fed From = Source of water i.e.: Water Heater No, Cold Water Storage Tank No, Mains Cold, etc Outlet Type: S = Sentinel; R = Representative

Log Book – Outlet Temperatures (Sentinels & Representatives)

(SD)

Month.....MAY.....

To comply with the specified control measures, water from the hot water outlets should reach at least 50°C within 1 minute of running (55°C in healthcare premises) and water from the cold water outlets should be below 20°C after running the water for up to 2 minutes. Sentinel outlets are the nearest and furthest outlets on a system or the first and last outlets on a recirculated system and must be monitored on a monthly basis. A representative amount on non sentinel outlets must be monitored annually on a rotational basis. Failures must be reported to the Responsible Person for further action in accordance with the written scheme.

Site Name:	Outlet Reference & Location:	Outlet Fed From:	Outlet Type (S/R)	Temp in °C	Name:	Date:
/ PADSTOW – HARLYN BAY	DISABLED	TAP	S	14.1	C. <u>me</u>	26-5-15
	MENS	WALLGATE	S	17.7	C. <u>me</u>	26-5-15
	LADIES	"	"	16.4	C. <u>me</u>	
/ PADSTOW – THE LINK	DISABLED	TAP	S	13.5	C. <u>me</u>	26-5-15
	MENS	WALLGATE	S	19.9	C. <u>me</u>	26-5-15
	LADIES	WALLGATE	S	18.2	C. <u>me</u>	26-5-15
/ PADSTOW – PORTHCOTHMAN BAY	DISABLED	TAP	S	13.8	C. <u>me</u>	26-5-15
	MENS	WALLGATE	S	15.2	C. <u>me</u>	26-5-15
	LADIES	"	S	16.1	C. <u>me</u>	26-5-15
/ PADSTOW – SOUTH QUAY	DISABLED	TAP	S	12.4	C. <u>me</u>	26-5-15
	MENS	WALLGATE	S	21.4	C. <u>me</u>	26-5-15
	LADIES	"	S	20.1	C. <u>me</u>	26-5-15

Outlet Fed From = Source of water i.e.: Water Heater No, Cold Water Storage Tank No, Mains Cold, etc

Outlet Type: S = Sentinel, R = Representative

Log Book – Outlet Temperatures (Sentinels & Representatives) (SD) Month.....M.A.Y.....

To comply with the specified control measures, water from the hot water outlets should reach at least 50°C within 1 minute of running (55°C in healthcare premises) and water from the cold water outlets should be below 20°C after running the water for up to 2 minutes. Sentinel outlets are the nearest and furthest outlets on a system or the first and last outlets on a recirculated system and must be monitored on a monthly basis. A representative amount on non sentinel outlets must be monitored annually on a rotational basis. Failures must be reported to the Responsible Person for further action in accordance with the written scheme.

Site Name:	Outlet Reference & Location:	Outlet Fed From:	Outlet Type (S/R)	Temp in °C	Name:	Date:
PADSTOW – ST MERRYN						
PADSTOW – TREVONE BAY	MENS	WALLGATE	S	16.2	C. me	26-5-15
	DISABLED	TAP		13.7	C. me	26-5-15
	LADIES	WALLGATE		16.3	C. me	26-5-15
PADSTOW – TREYARNON BAY	LOST SITE (10 SAE NAV)					
ST AUSTELL – GORRAN HAVEN						

Outlet Fed From = Source of water i.e.: Water Heater No, Cold Water Storage Tank No, Mains Cold, etc Outlet Type: S = Sentinel; R = Representative

Log Book – Outlet Temperatures (Sentinels & Representatives)

(SD)

Month.....MAY.....

To comply with the specified control measures, water from the hot water outlets should reach at least 50°C within 1 minute of running (55°C in healthcare premises) and water from the cold water outlets should be below 20°C after running the water for up to 2 minutes. Sentinel outlets are the nearest and furthest outlets on a system or the first and last outlets on a recirculated system and must be monitored on a monthly basis. A representative amount on non sentinel outlets must be monitored annually on a rotational basis. Failures must be reported to the Responsible Person for further action in accordance with the written scheme.

Site Name:	Outlet Reference & Location:	Outlet Fed From:	Outlet Type (S/R)	Temp in °C	Name:	Date:
ST AUSTELL – PAR BEACH						
ST AUSTELL – PENTEWAN BEACH						
ST AUSTELL - PORTHEAN						

Outlet Fed From = Source of water i.e.: Water Heater No, Cold Water Storage Tank No, Mains Cold, etc Outlet Type: S = Sentinel; R = Representative

Month.....

(SD)

(Sentinels & Representatives)

Log Book – Outlet Tempera

To comply with the specified control measures, water from the hot water outlets should reach at least 50°C within 1 minute of running (55°C in healthcare premises) and water from the cold water outlets should be below 20°C after running the water for up to 2 minutes. Sentinel outlets are the nearest and furthest outlets on a system or the first and last outlets on a recirculated system and must be monitored on a monthly basis. A representative amount on non sentinel outlets must be monitored annually on a rotational basis. Failures must be reported to the Responsible Person for further action in accordance with the written scheme.

[illegible]

Outlet Fed From = Source of water i.e.: Water Heater No, Cold Water Storage Tank No, Mains Cold, etc

Outlet Type: S = Sentinel; R = Representative

