


LOCATION PLAN
Scale 1:50,000

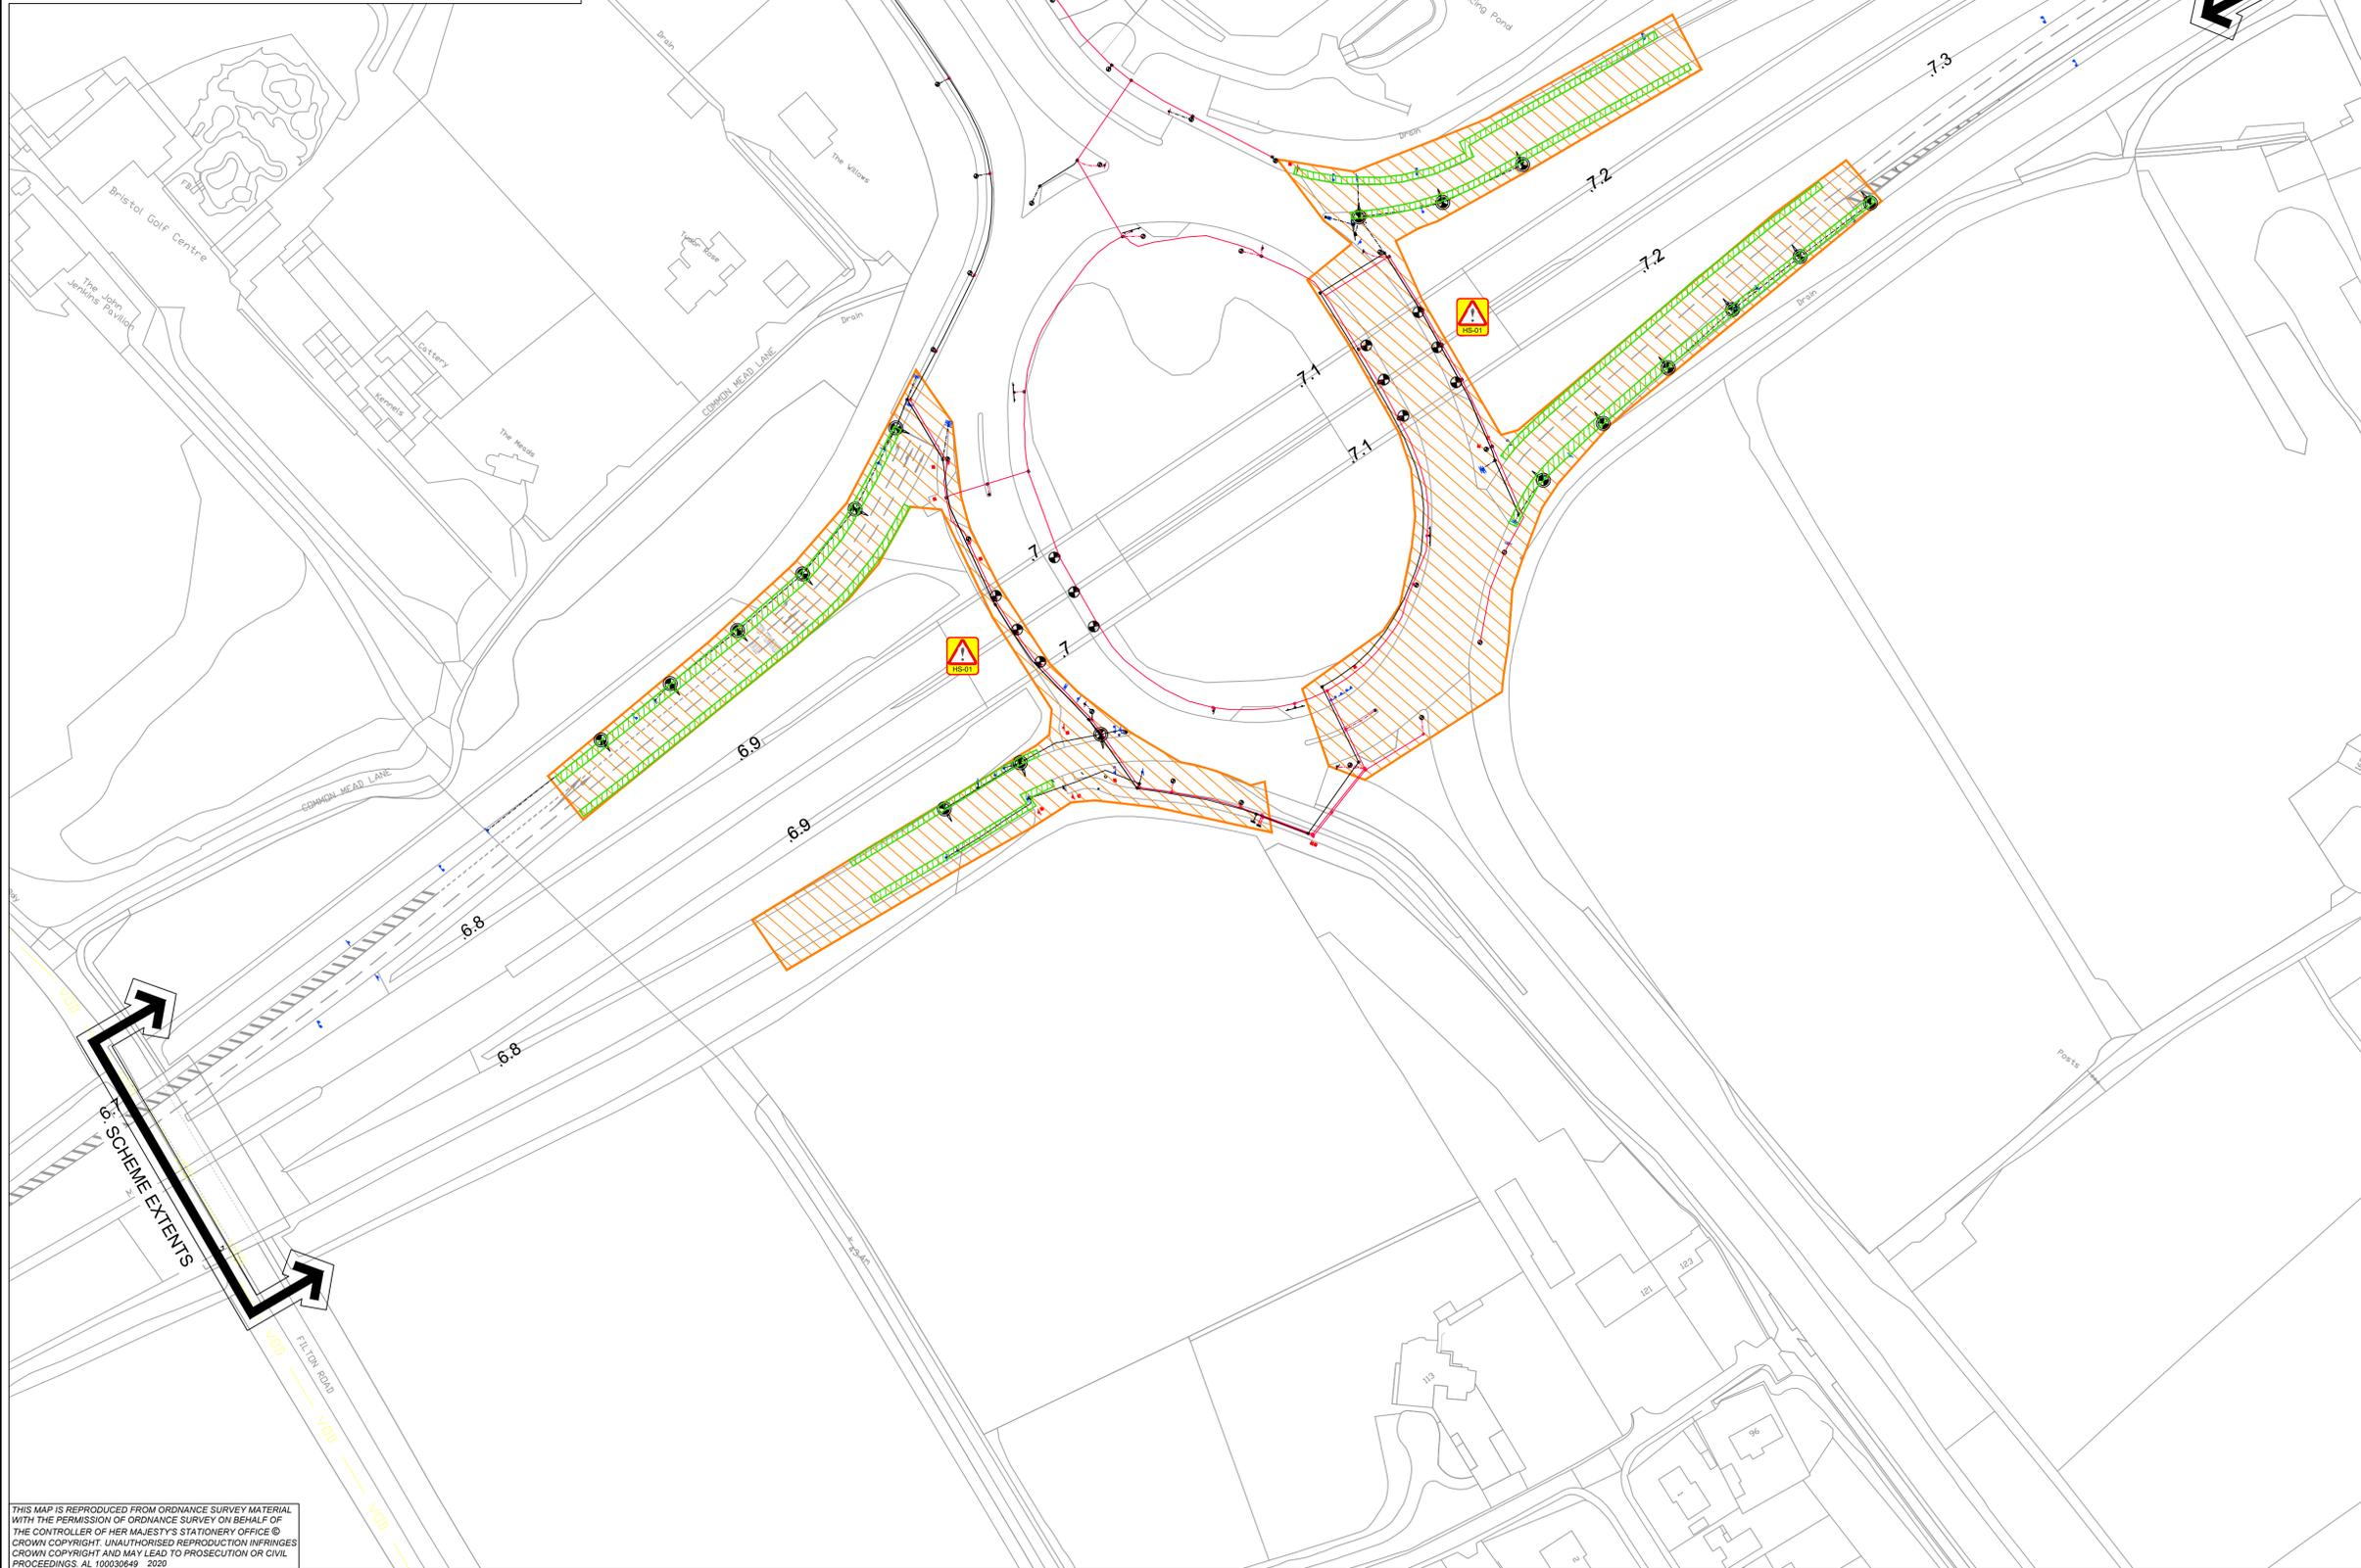

- NOTES**
1. THIS IS AN AUTOCAD DRAWING AND SHOULD NOT BE AMENDED BY HAND.
 2. DO NOT SCALE FROM THIS DRAWING; USE STATED DIMENSIONS ONLY.
 3. ALL DIMENSIONS ARE IN METERS UNLESS OTHERWISE STATED. THIS DRAWING SHOULD BE PRINTED AND READ IN COLOUR ONLY.
 4. FOR DETAILS OF GDPR SURVEY SPECIFICATION, REFER TO THE SCOPE OF WORKS.
 5. HE570129A-KIER-VGN-M4 J19 & M32 J1&J3-SP-CH-0003.
 6. THE UTILITIES INDICATED ON THIS DRAWING HAVE BEEN PREPARED FOR INFORMATION ONLY AND SHALL NOT BE USED FOR SITE INVESTIGATION/CONSTRUCTION OR LOCATING SERVICES ON SITE.
 7. KIER TAKES NO RESPONSIBILITY FOR THE ACCURACY OF COMPLETENESS OF THE INFORMATION SHOWN ON THIS DRAWING WHICH HAS BEEN COMPILED FROM PLANS PROVIDED BY THE STATUTORY UNDERTAKERS. THE LOCATION OF ALL SERVICES MUST BE CONFIRMED WITH THE RELEVANT SERVICE PROVIDER PRIOR TO UNDERTAKING ANY WORKS.
 8. FOR STATUTORY UNDERTAKERS APPARATUS PLAN, REFER TO DRAWING HE570129A-KIER-HLG-M32_J1_SR-DE-EO-0100_02.

KEY

	AREA TO BE SURVEYED FOR GROUND PENETRATING RADAR SURVEY AREA - 16,467m ²
	VEGETATION CLEARANCE AREA - 1,966m ²
	SGC LIGHTING AND COLUMNS
	HE LIGHTING AND COLUMNS

RESIDUAL DESIGN HAZARDS

THE FOLLOWING HAS BEEN COLLECTED FROM THE PRE-CONSTRUCTION INFORMATION AND HIGHLIGHTS KNOWN RESIDUAL HAZARDS.

KEY HS-# = HEALTH AND SAFETY RISK REFERENCE NUMBER
E-# = ENVIRONMENT RISK REFERENCE NUMBER

HS-01 - OVERBRIDGE - LIMITED HEADROOM

C1	FOR INFORMATION	JH	DRS	16/07/2020
REV	DETAILS	CHKD	APPD	DATE
DRAWN : MT	DESIGN : MT	CHKD : JH	APPD : DRS	DATE : 16/07/20
DRAWING STATUS		WORK IN PROGRESS		
PRELIMINARY DRAWING		EXTERNAL ISSUE <input checked="" type="checkbox"/>		
AS-BUILT		SUITABILITY : S2 FOR INFORMATION		

CLIENT

AGENT

SCHEME NAME
M4 J19 & M32 J1 & J3
LIGHTING REPLACEMENT

DRAWING TITLE
M32 J1
GROUND PENETRATING
RADAR SURVEY PLAN

ORIG DRAWING SIZE : A1	DIMENSIONS : N/A
COPYRIGHT © KIER	SCALE : 1:1000
DRAWING NUMBER	SCHEME REFERENCE No.
PROJECT ORIGINATOR VOLUME	570129A
HE570129A - KIER - VGN	
M32_J1_SR - DE - EO - 0100_14	REVISION
LOCATION TYPE ROLE NUMBER	C 1

THIS MAP IS REPRODUCED FROM ORDNANCE SURVEY MATERIAL WITH THE PERMISSION OF ORDNANCE SURVEY ON BEHALF OF THE CONTROLLER OF HER MAJESTY'S STATIONERY OFFICE © CROWN COPYRIGHT. UNAUTHORISED REPRODUCTION INFRINGES CROWN COPYRIGHT AND MAY LEAD TO PROSECUTION OR CIVIL PROCEEDINGS. AL 10003949 - 2020