


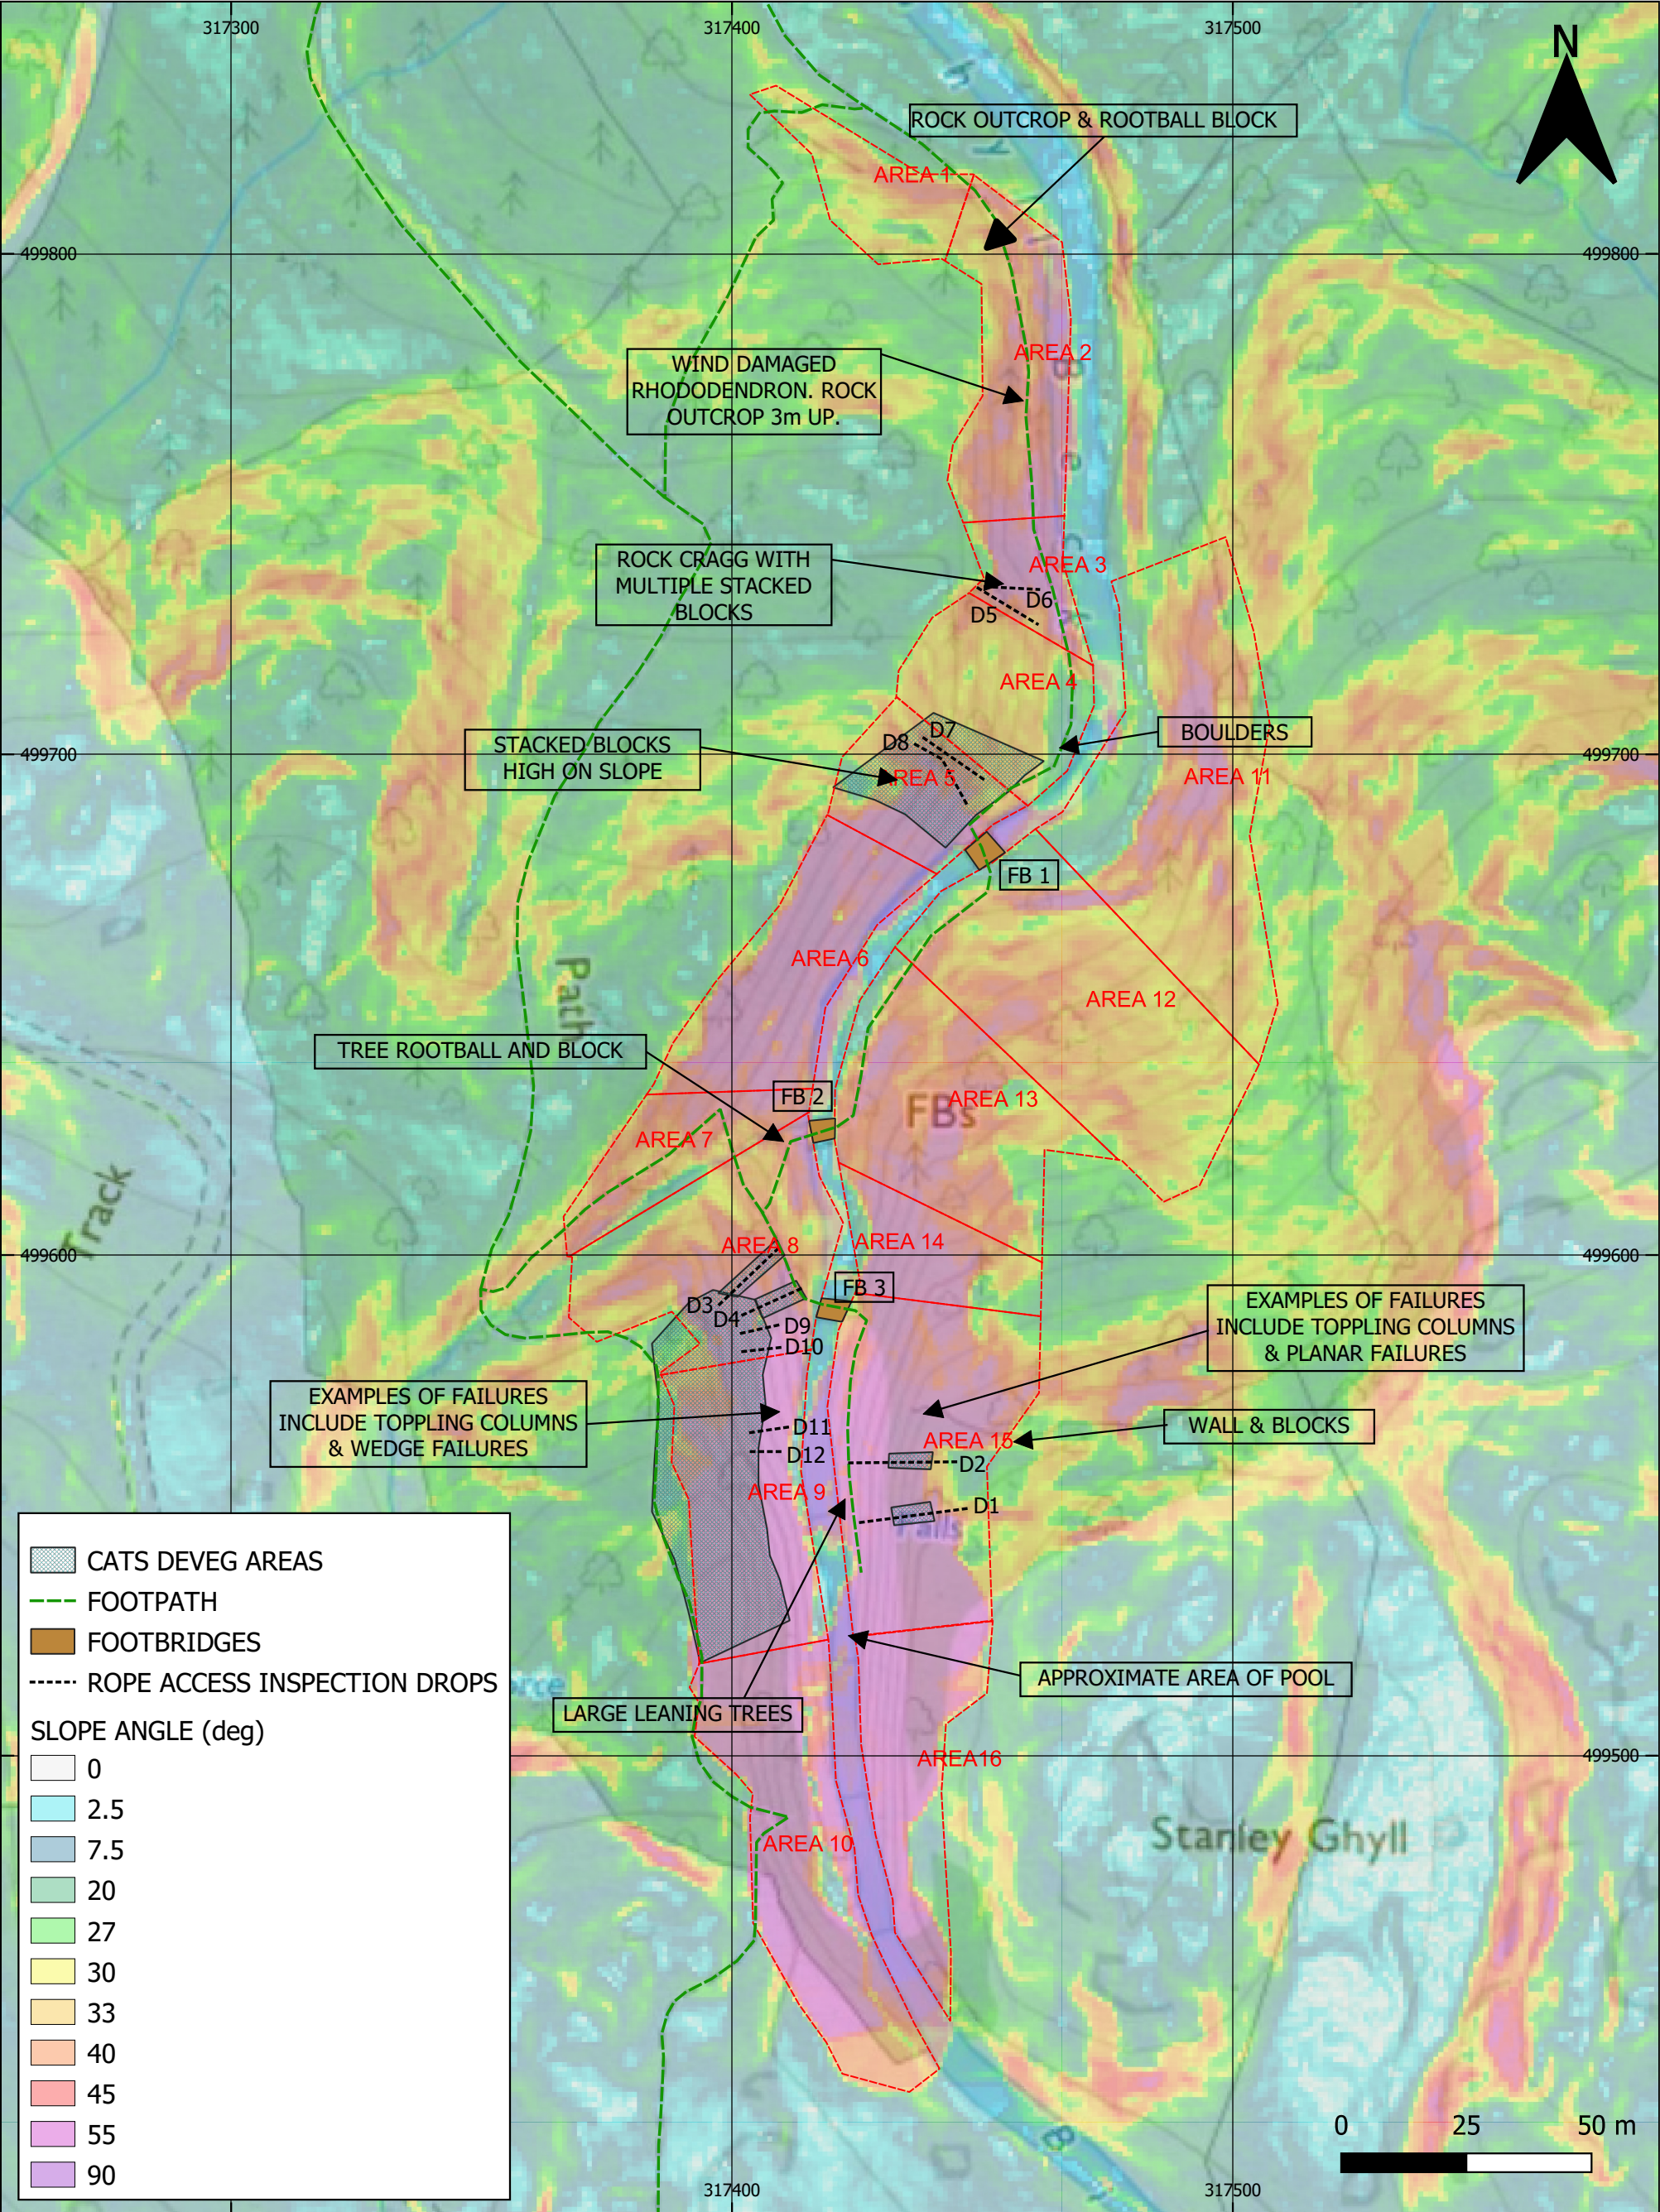

|   |               |          |   |                                     |             |        |
|---|---------------|----------|---|-------------------------------------|-------------|--------|
| <b>NOTES</b><br>1) DO NOT SCALE FROM THIS DRAWING.<br>2) DTM DATA FROM ENVIRONMENT AGENCY (2020)<br>3) BASE PLAN OS DATA © CROWN COPYRIGHT [2015] OS 100048883.<br>4) LOCATION OF ROPE DROPS & DEVEG AREAS ARE APPROXIMATE.<br>5) BASE PLAN SLIGHTLY OFFSET FROM DTM DATA. | drawn         | JT       | <br>A TETRA TECH COMPANY<br>UK offices:<br>Harrogate T (+44) (0) 142 387 8130<br>Manchester T (+44) (0) 161 499 6800<br>Reading T (+44) (0) 118 956 6066<br>Swindon T (+44) (0) 179 351 2305 Website: www.coffeygeotechnics.co.uk<br>Coffey Geotechnics Limited<br>Registered Office: 1 Northfield Road, Reading, Berkshire RG1 8AH United Kingdom<br>Registered in England No. 06328315 | client: LAKE DISTRICT NATIONAL PARK |             |        |
|   | checked       | TG       |   | project: STANLEY GHYLL SLOPES       |             |        |
|   | approved      | IMN      |   | title: ENGINEERING GEOLOGY PLAN     |             |        |
|   | date          | 01/05/20 |   | project no: 03352AA                 | dwg no: 001 | rev: A |
|   | scale         | 1:1250   |   |                                     |             |        |
|   | original size | A3       |   |                                     |             |        |