


Andrew Spry
Chris Grundy
Chris Brown
Emma Lindsay
Jane Lamerton
Matt Drew
Sandra Williams
Daniel Morffew
Jacqui Marrs
Yasmin Simmonds

Debra Jory

Sarah Pink

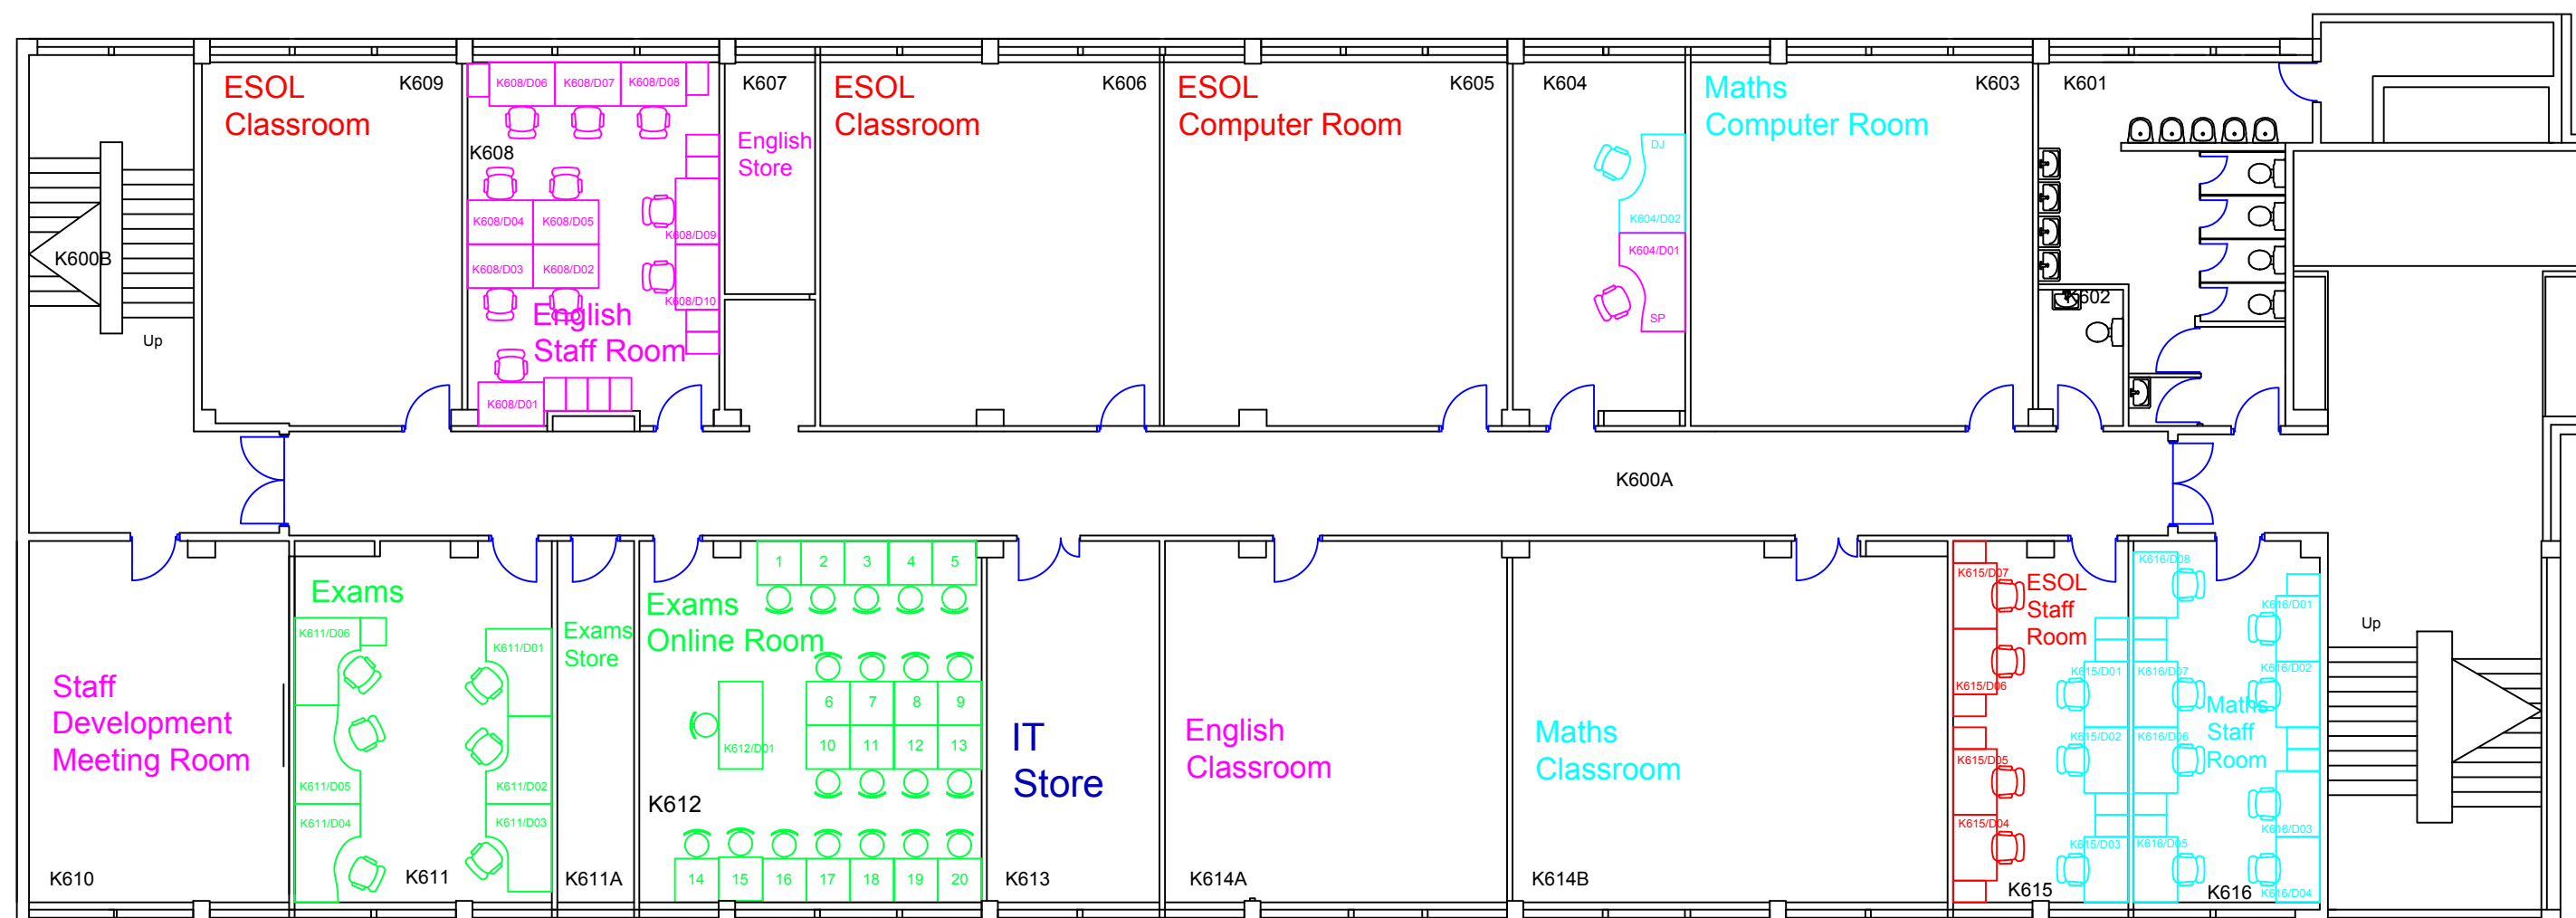


Paul Dingle
Lauren Hiscocks
Michelle Hopkins
Kelly Tomas
Michael Osgathorpe
Chris Hayward

K Sulinowska
Maddy Messenger
Sarah Waters
Miranda Sebell
Liz Middlebrook
Helen Lessware
F Keshavarzian
Gary Hooper
Jill Hannam

Helen Smith
Darren Kimmince
Ann-Marie Thomas
Jacqui Wells
Kaarina Rose
Noreen Martins
Carol Springett
Kim Sourjani
Neill Scott

Allocation Layout

KR Tower Block - 6th Floor

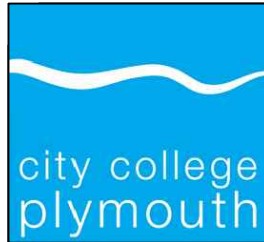	City College Plymouth		
	Kings Road Teaching Block - Sixth Floor Desk Layout		
SIZE A3	DWG NO. CCP/KR6/01c	REV	
SCALE	1:125 @ A3	SHEET	