
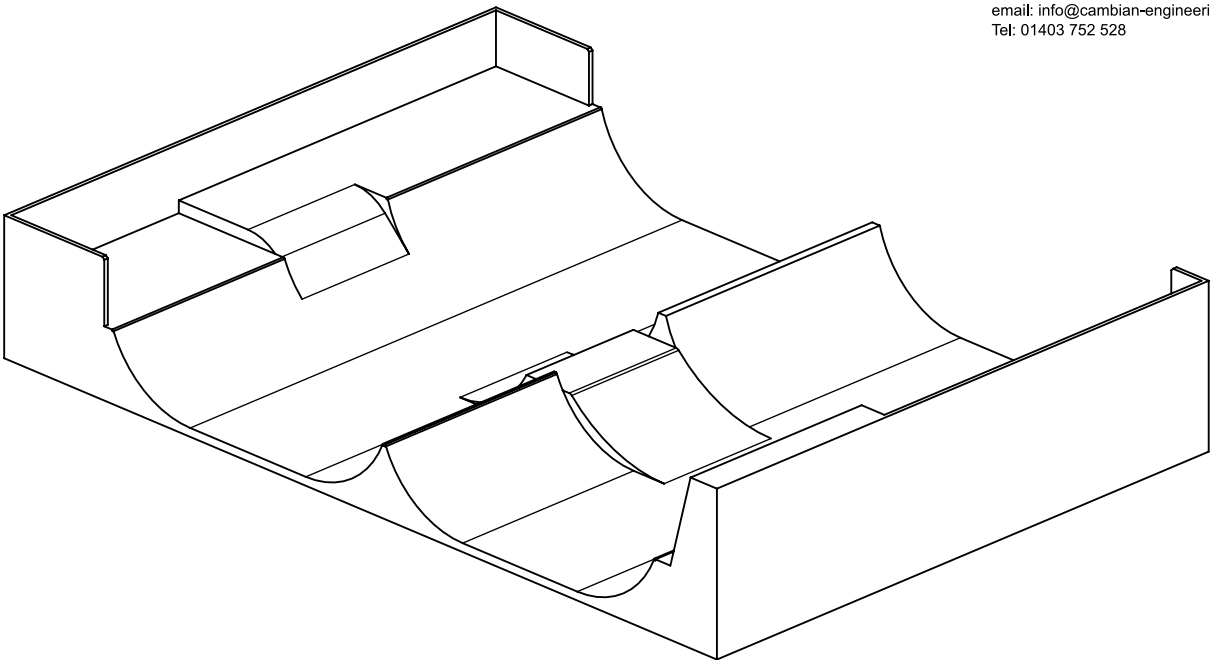


General Notes:

- 1. Drawn in First Angle Projection.
- 2. All dimensions in mm unless otherwise stated.
- 3. This design has been prepared for Southwater Parish Council.
- 4. This design is protected by copyright and all rights are reserved. Distribution and/or publication is only permissible with prior written consent of Cambian Engineering Solutions.
- 5. Drawing is for ramp layout only and does not represent the final appearance.
- 6. All queries contact: Cambian Engineering
email: info@cambian-engineering.com
Tel: 01403 752 528

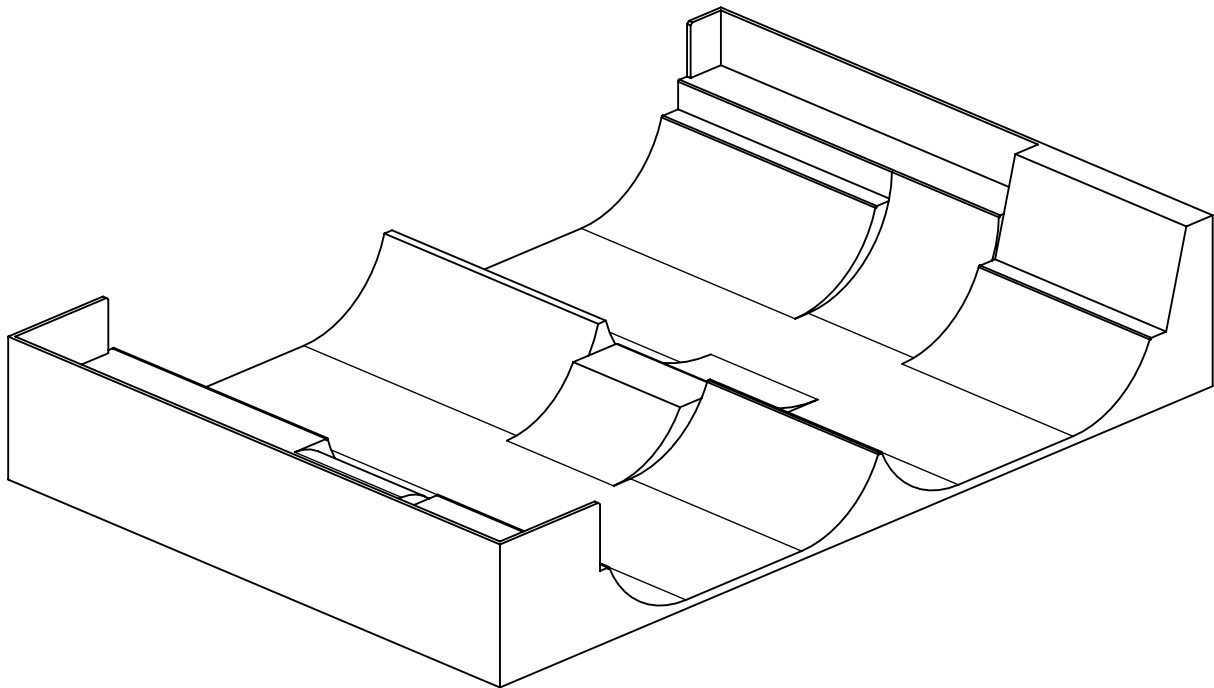

Spine-mini similar to pre-existing without coping

Jump-box similar to pre-existing with improved landing geometry

Sub-box similar to pre-existing


Quarter-pipe with continuous coping to sub-box


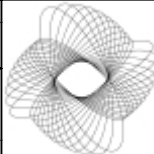
Off-vert Wall-ride





Roll-in similar to pre-existing but moved to centre of ramp to create more lines

Large deck area to Spine-mini

Spine-mini similar to pre-existing with double coping

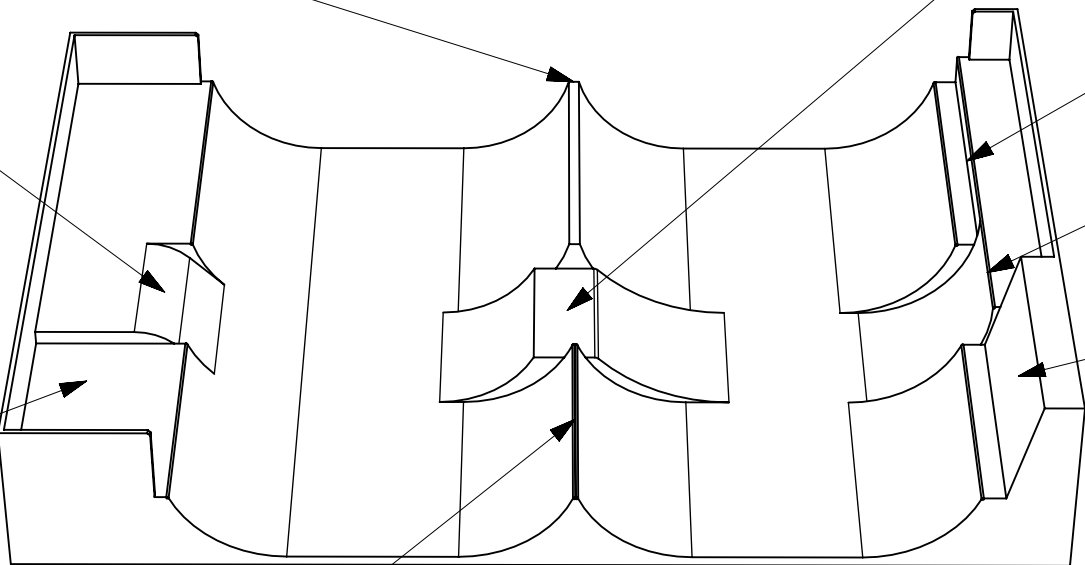

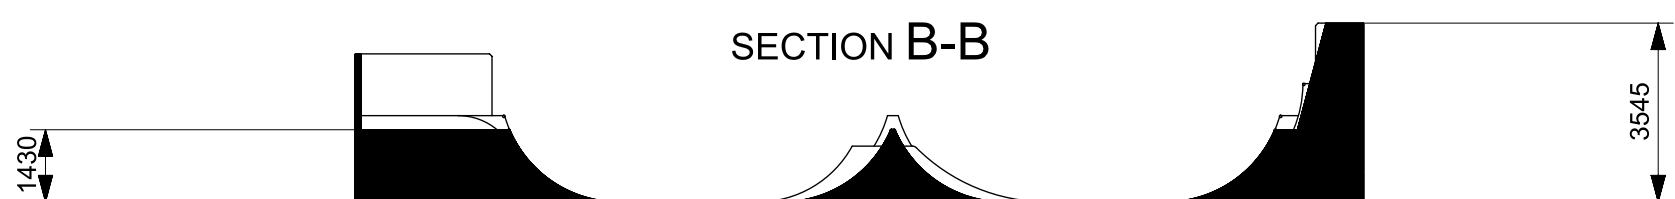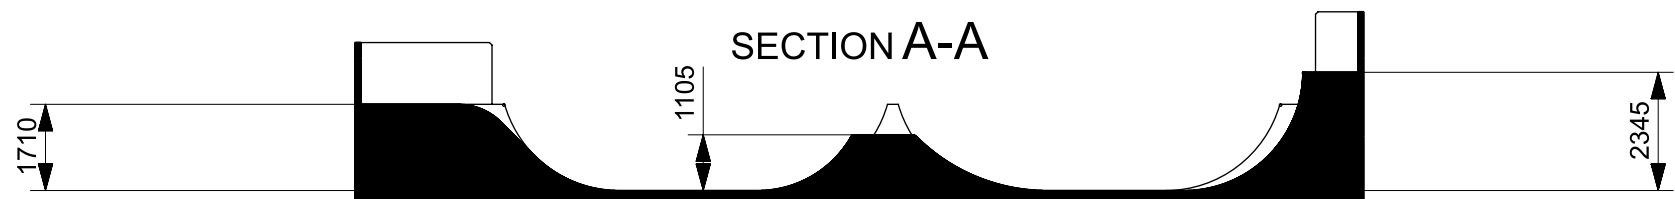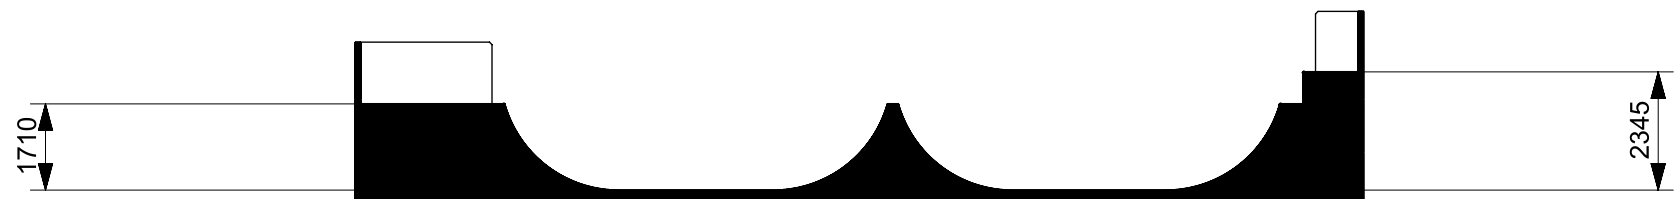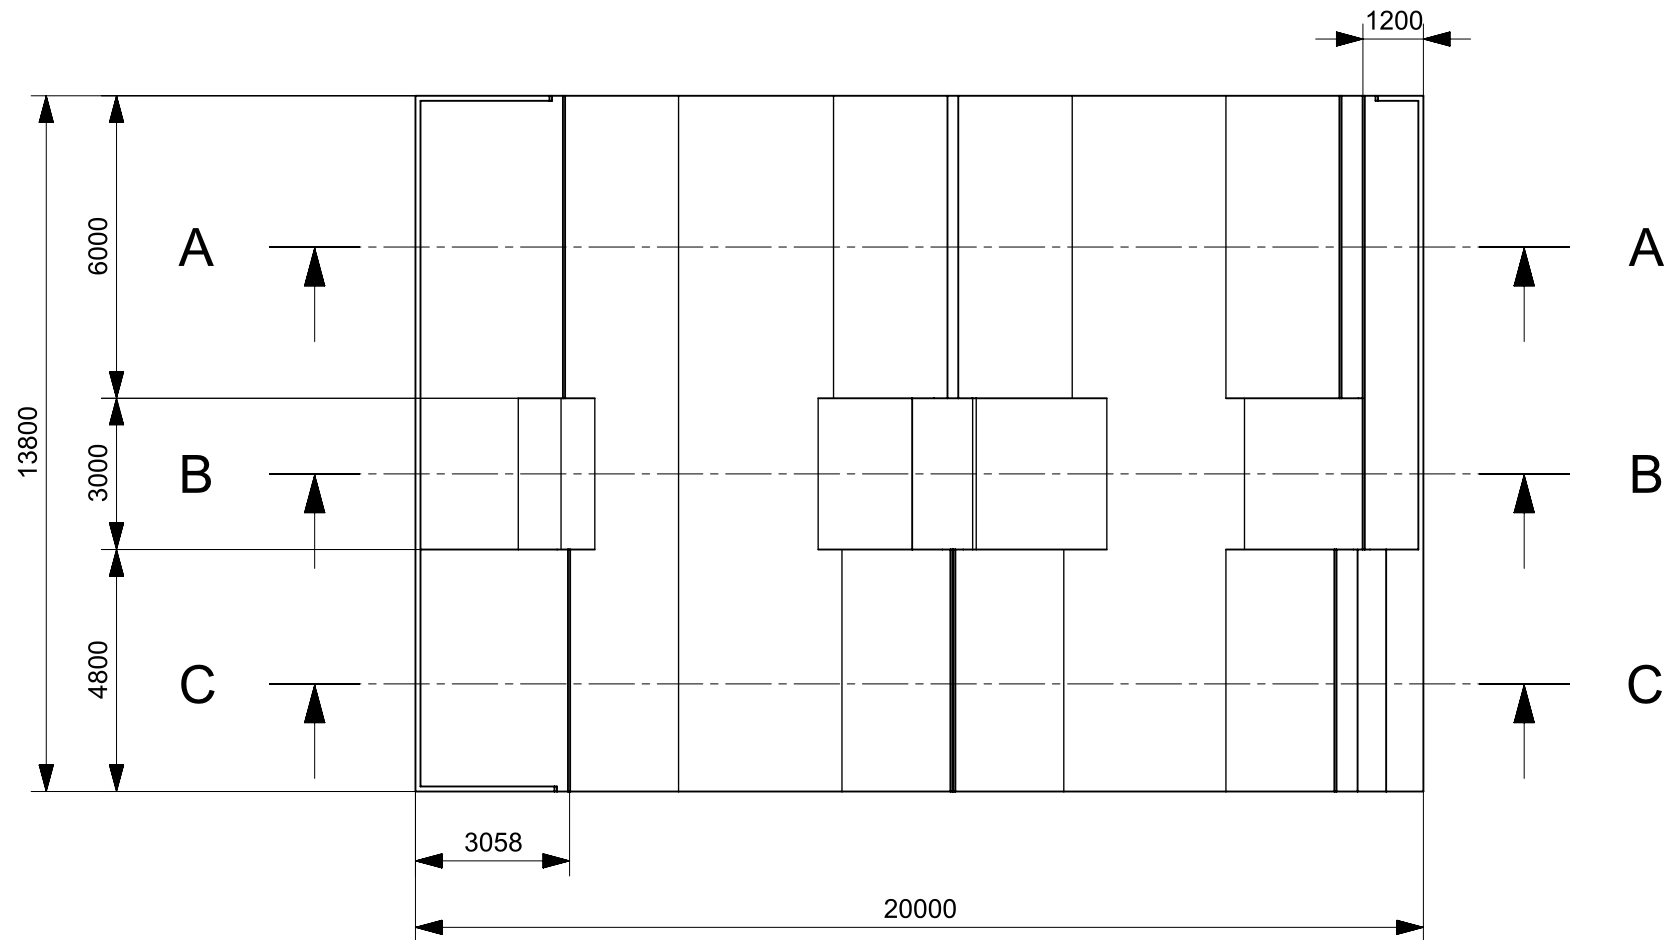

Revision History			
Rev	Description	Date	Drawn
A	For Tender.	15-01-2021	TRB
Status			
Tender			
Project			
Southwater Skatepark			
Area			
Stakers Lane, Southwater			
Title			
Concept C - Tender Drawing			
Drawing Number			
CS013_002 - Concept_C - Tender-dft1			
Rev	Sheet	Size	Scale
A	1 of 2	A3	N/A
 www.cambian-engineering.com			



General Notes:

1. Drawn in First Angle Projection.
2. All dimensions in mm unless otherwise stated.
3. This design has been prepared for Southwater Parish Council.
4. This design is protected by copyright and all rights are reserved. Distribution and/or publication is only permissible with prior written consent of Cambian Engineering Solutions.
5. Drawing is for ramp layout only and does not represent the final appearance.
6. All queries contact: Cambian Engineering
email: info@cambian-engineering.com
Tel: 01403 752 528

Revision History			
Rev	Description	Date	Drawn
A	For Tender.	15-01-2021	TRB
Status			
Tender			
Project			
Southwater Skatepark			
Area			
Stakers Lane, Southwater			
Title			
Concept C - Tender Drawing			
Drawing Number			
CS013_002 - Concept_C - Tender-dft1			
Rev	Sheet	Size	Scale
A	2 OF 2	A3	N/A
 ENGINEERING SOLUTIONS (© Copyright 2020)			
www.cambian-engineering.com			