


Typical safety surface detail within play area



Scale 1:10 @ A3

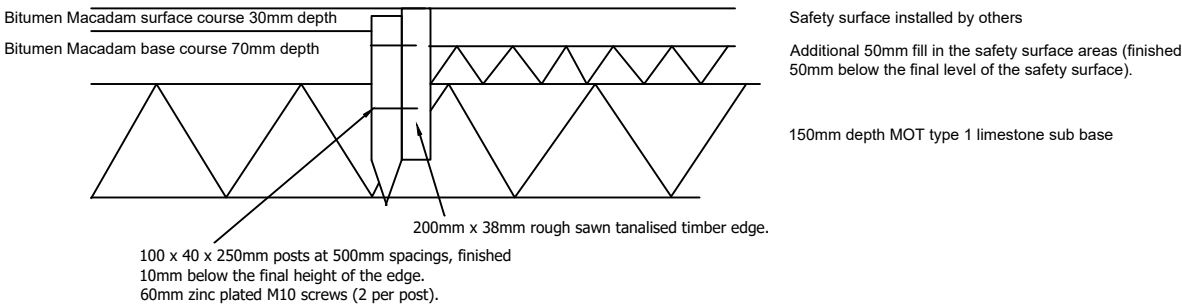

Details of safety surface to be installed by others (not to scale).

Childsplay 120 for the slide, climbing net and see-saw.

Childsplay 170 for the swings and cantilever swing.

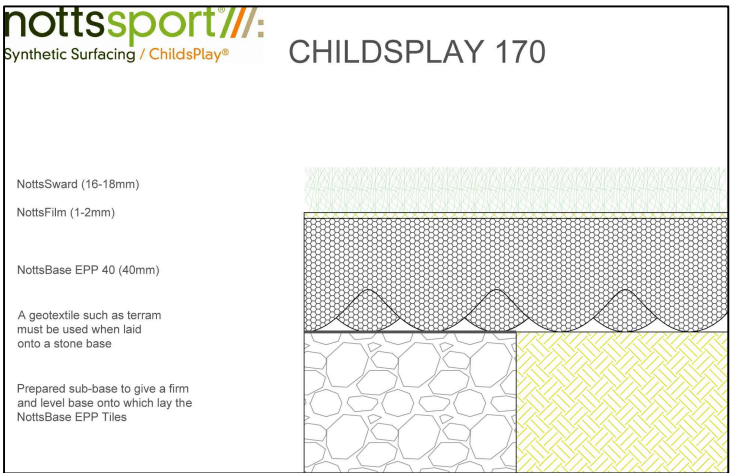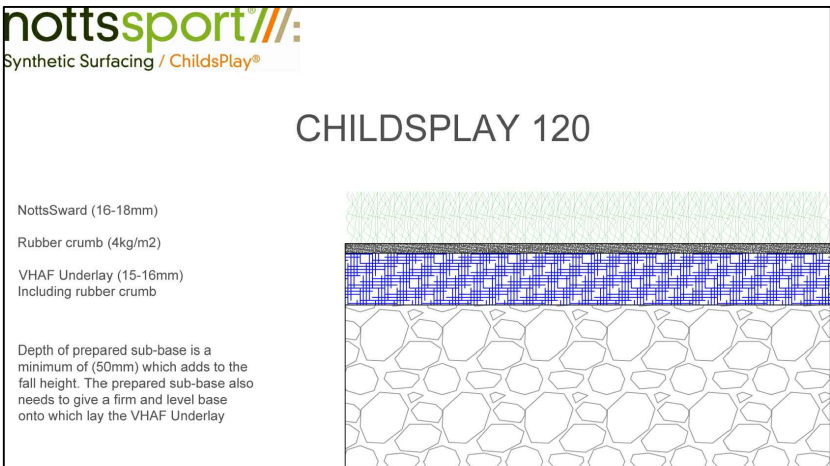

Revisions

O.S. Licence 100022321

ENVIRONMENTAL SERVICES

PARKS AND OPEN SPACES  
Willows Lane Depot, Willows Lane, Accrington, Lancashire, BB5 0RT.  
Tel. (01254) 388111  
Craig Horabin Parks Manager



PROJECT TITLE:  
Knuzden Recreation Ground  
Proposed MUGA and play area

DRAWING TITLE:  
Safety Surface Detail  
for tender

SCALE: 1:10 @ A3  
DATE: 13-09-22

DRAWN: MP  
CHECKED:

DRAWING NUMBER:  
208-04