
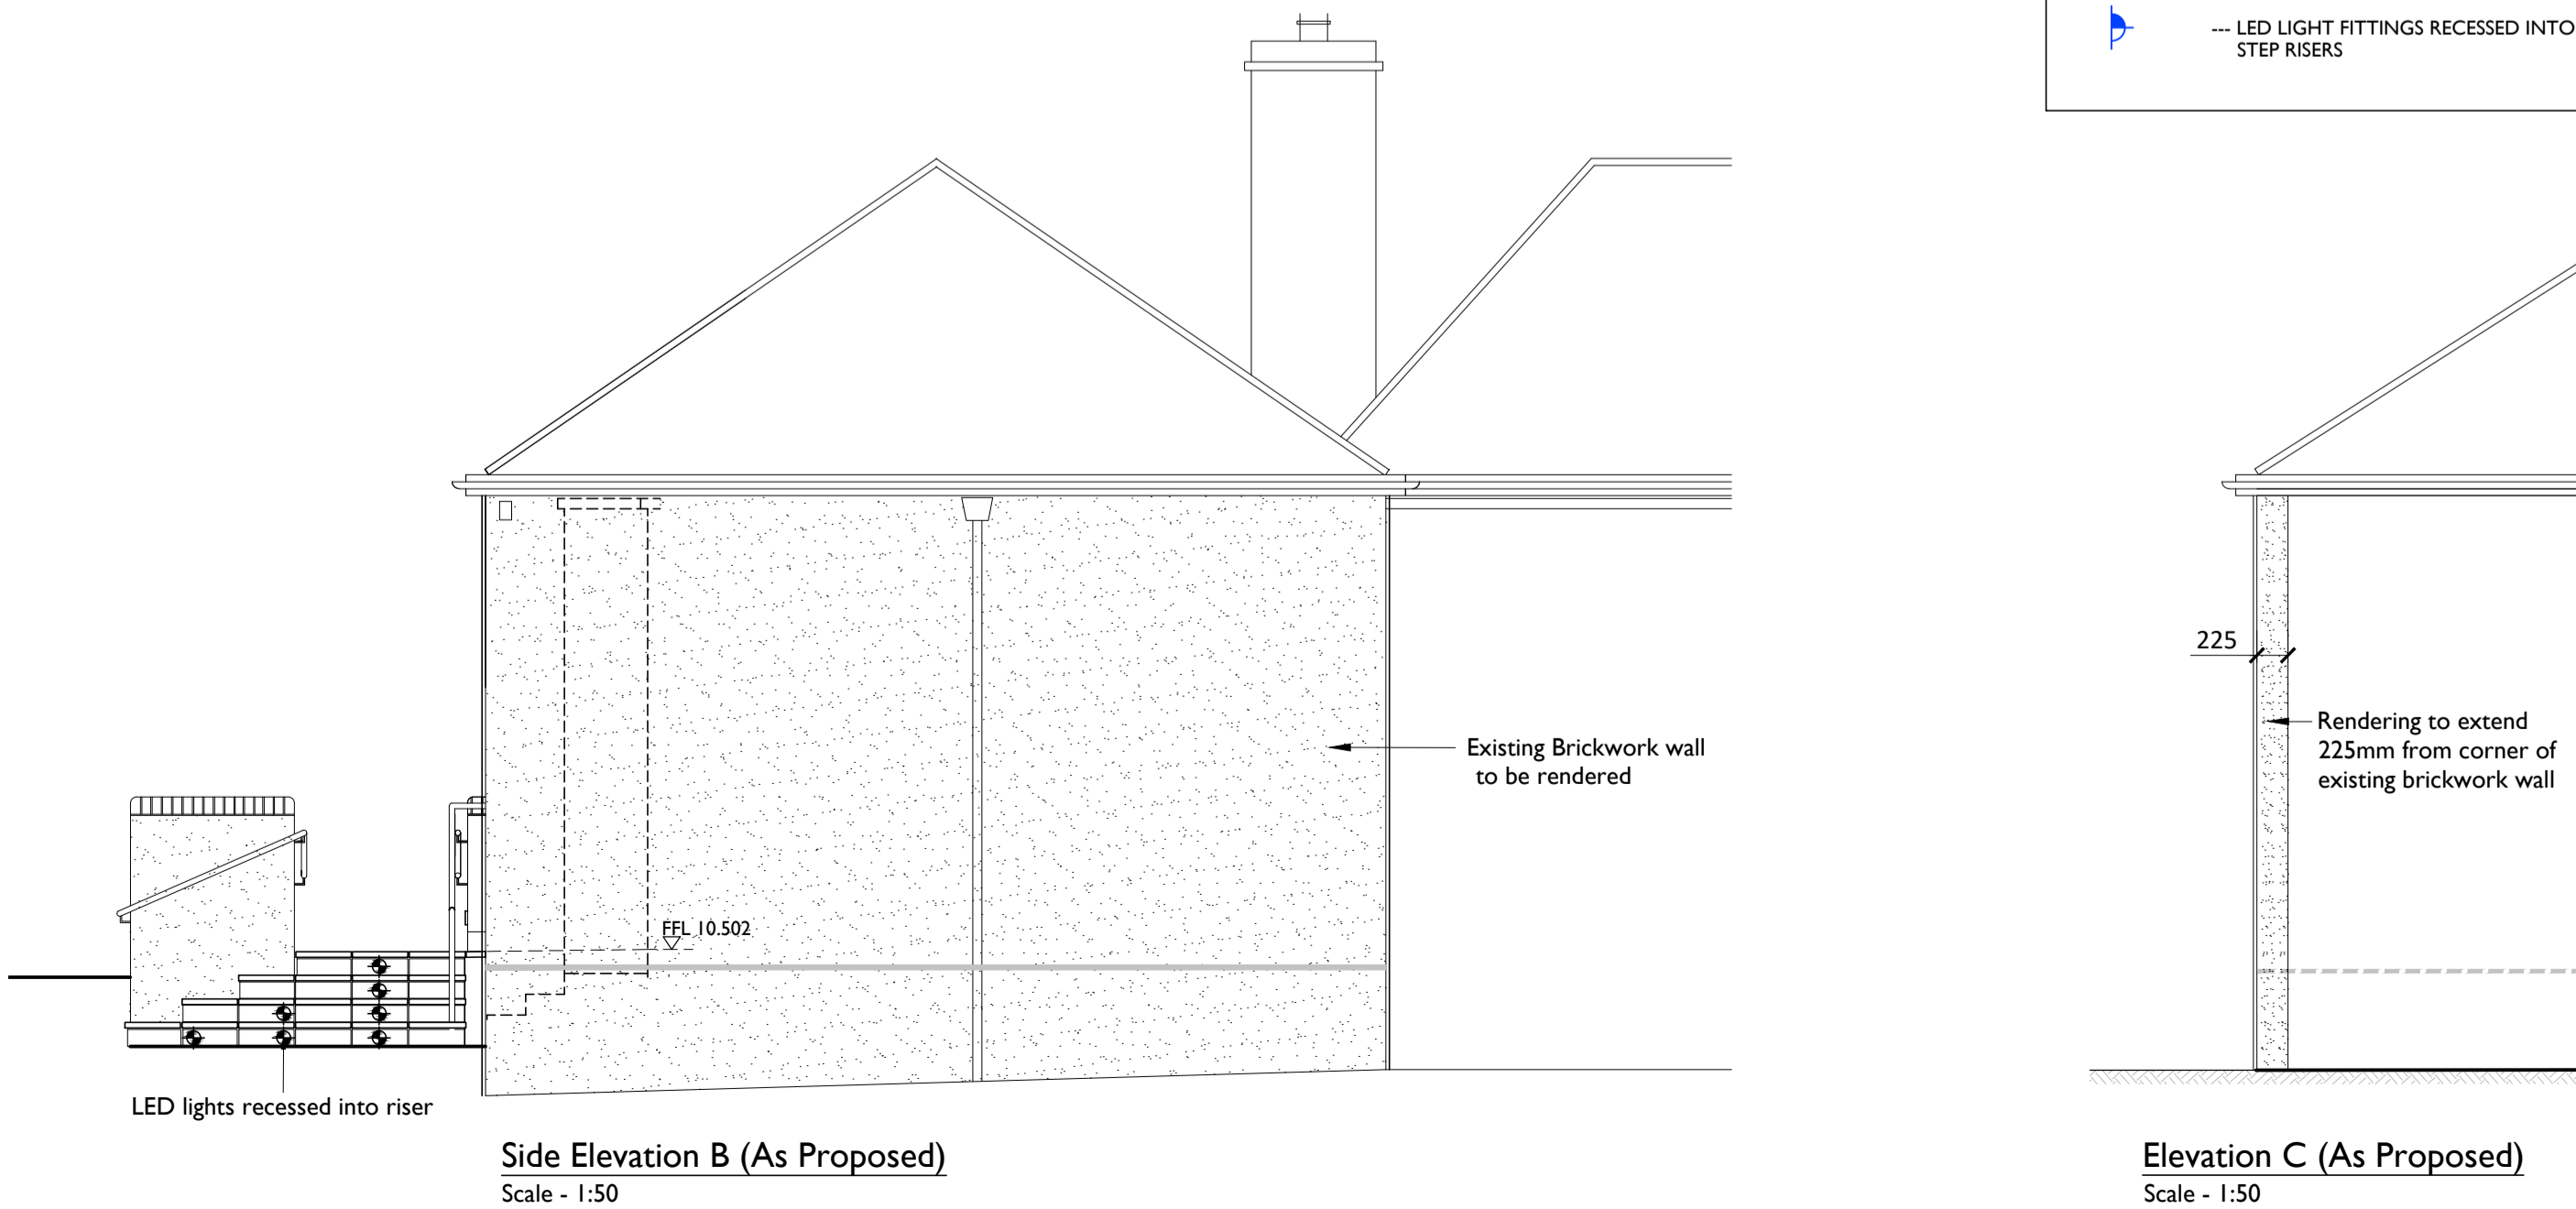
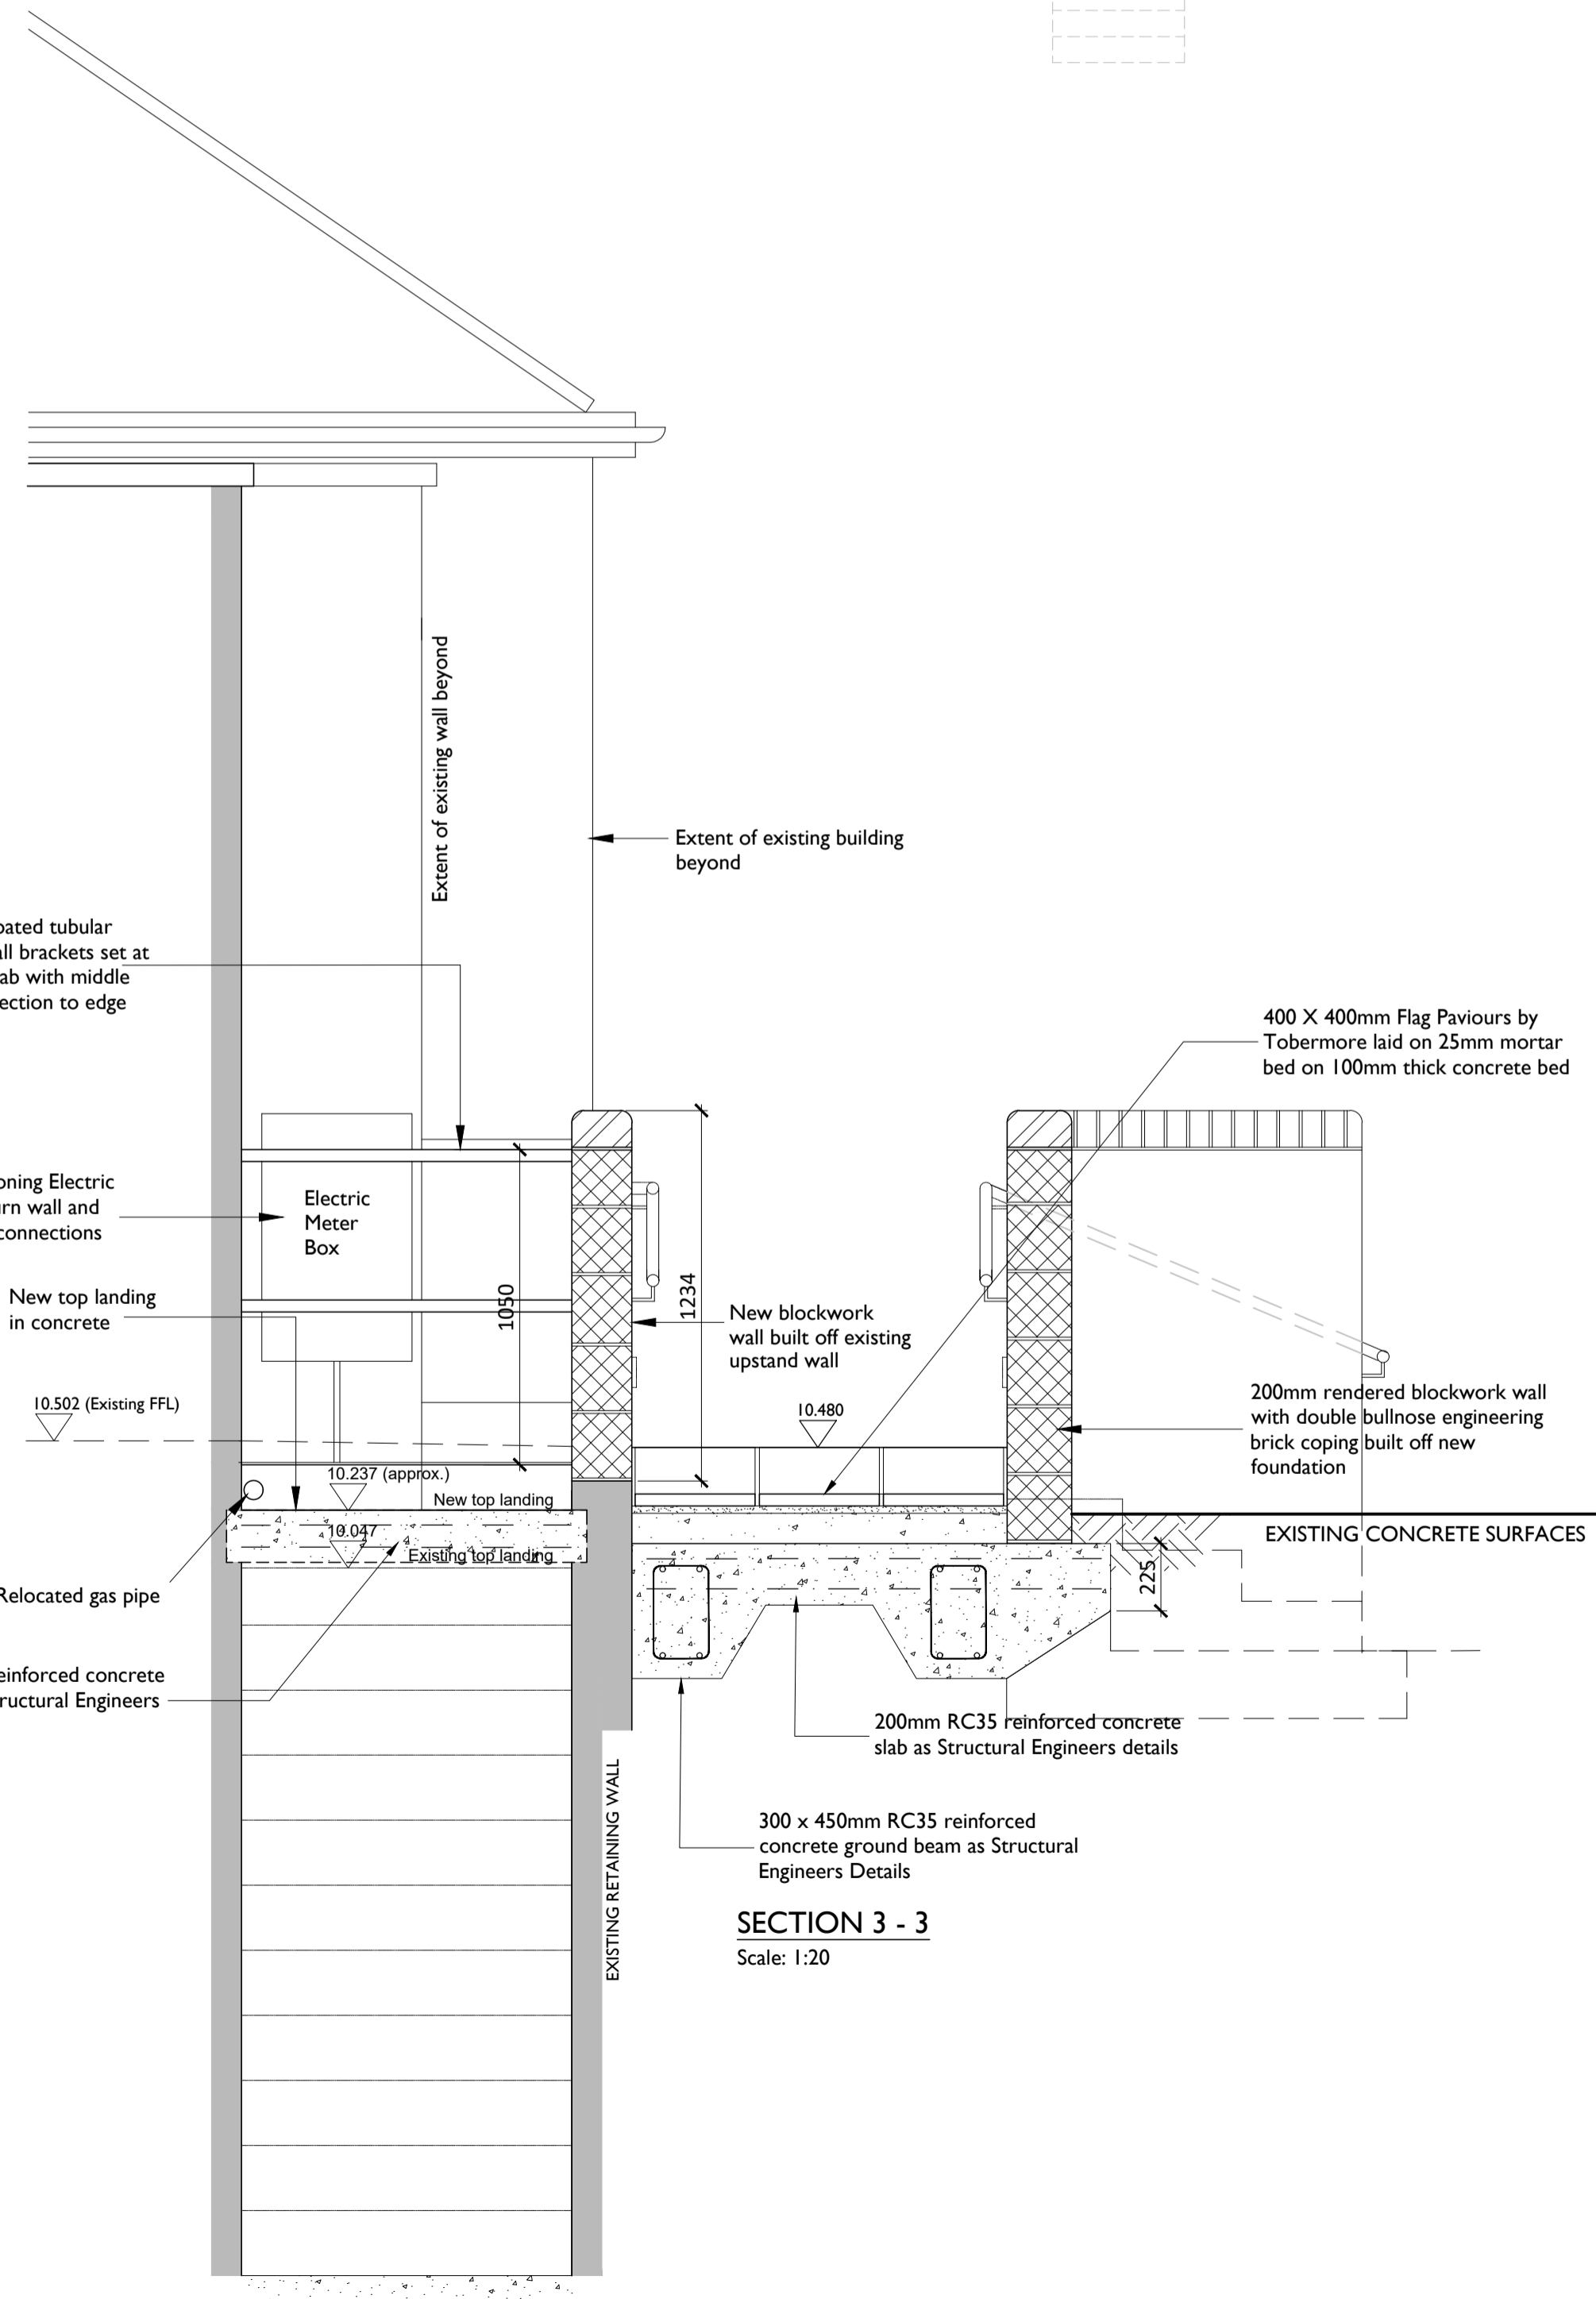
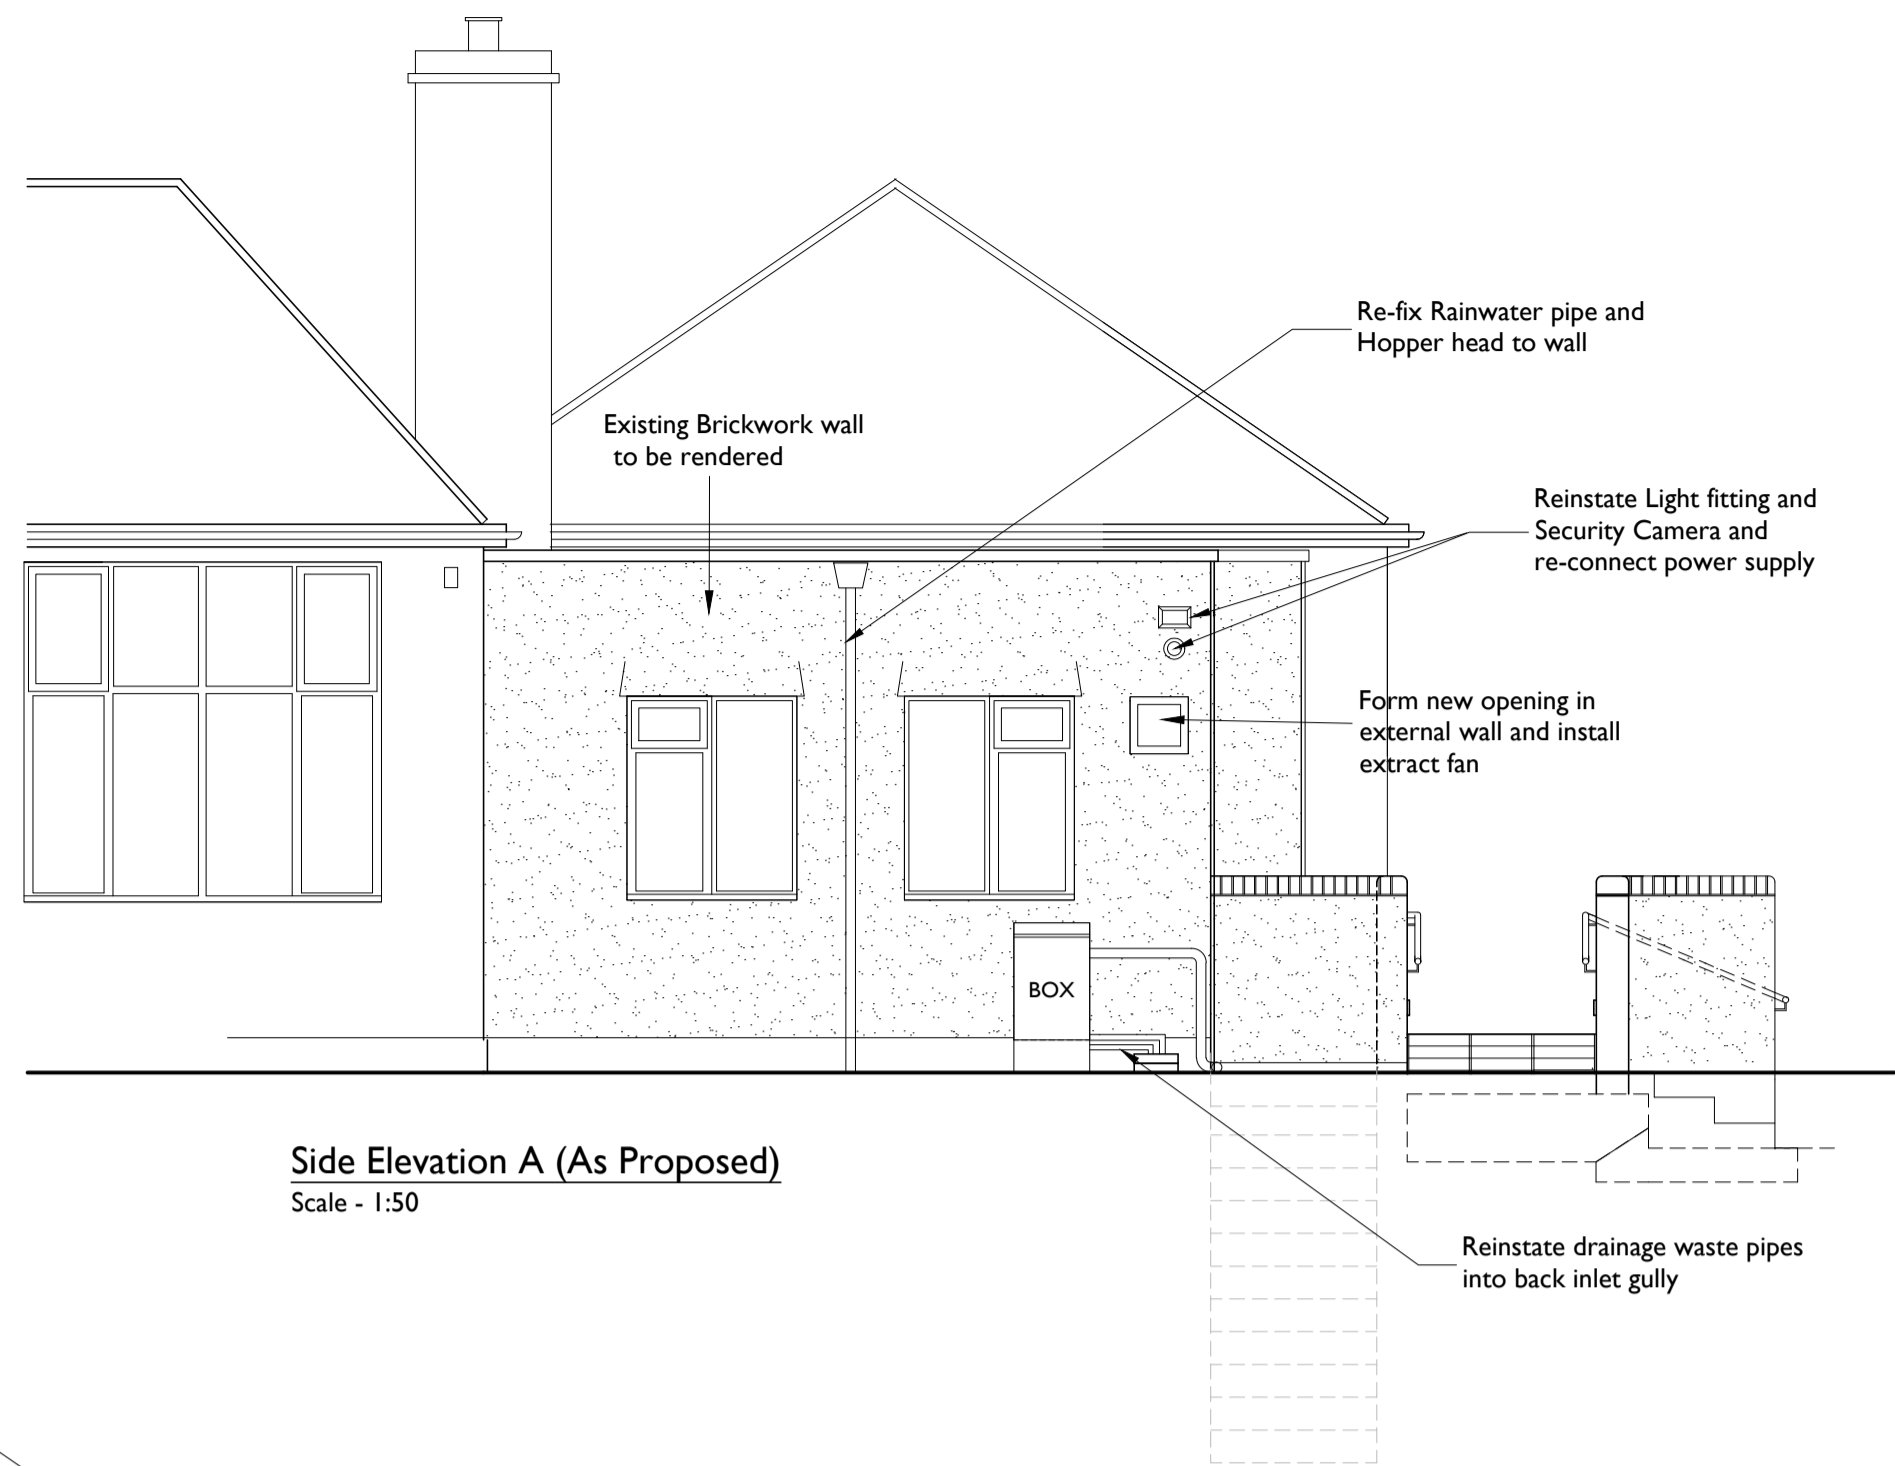


NO DIMENSIONS TO BE SCALED FROM THIS DRAWING

Rev	Date	Reference	Drawn / Chk'd
P01	2019/01/21	P01 FIRST ISSUE	LK AW
P02	2019/02/05	Updated	AW AW
P03	2019/05/14	Updated for Tender	SM AW
P04	2019/05/17	Canopy amended	SM AW
P05	2019/06/12	Canopy Deleted, Elevation C added	LK AW
P06	2019/10/14	Revised Engineers details added	SM AW

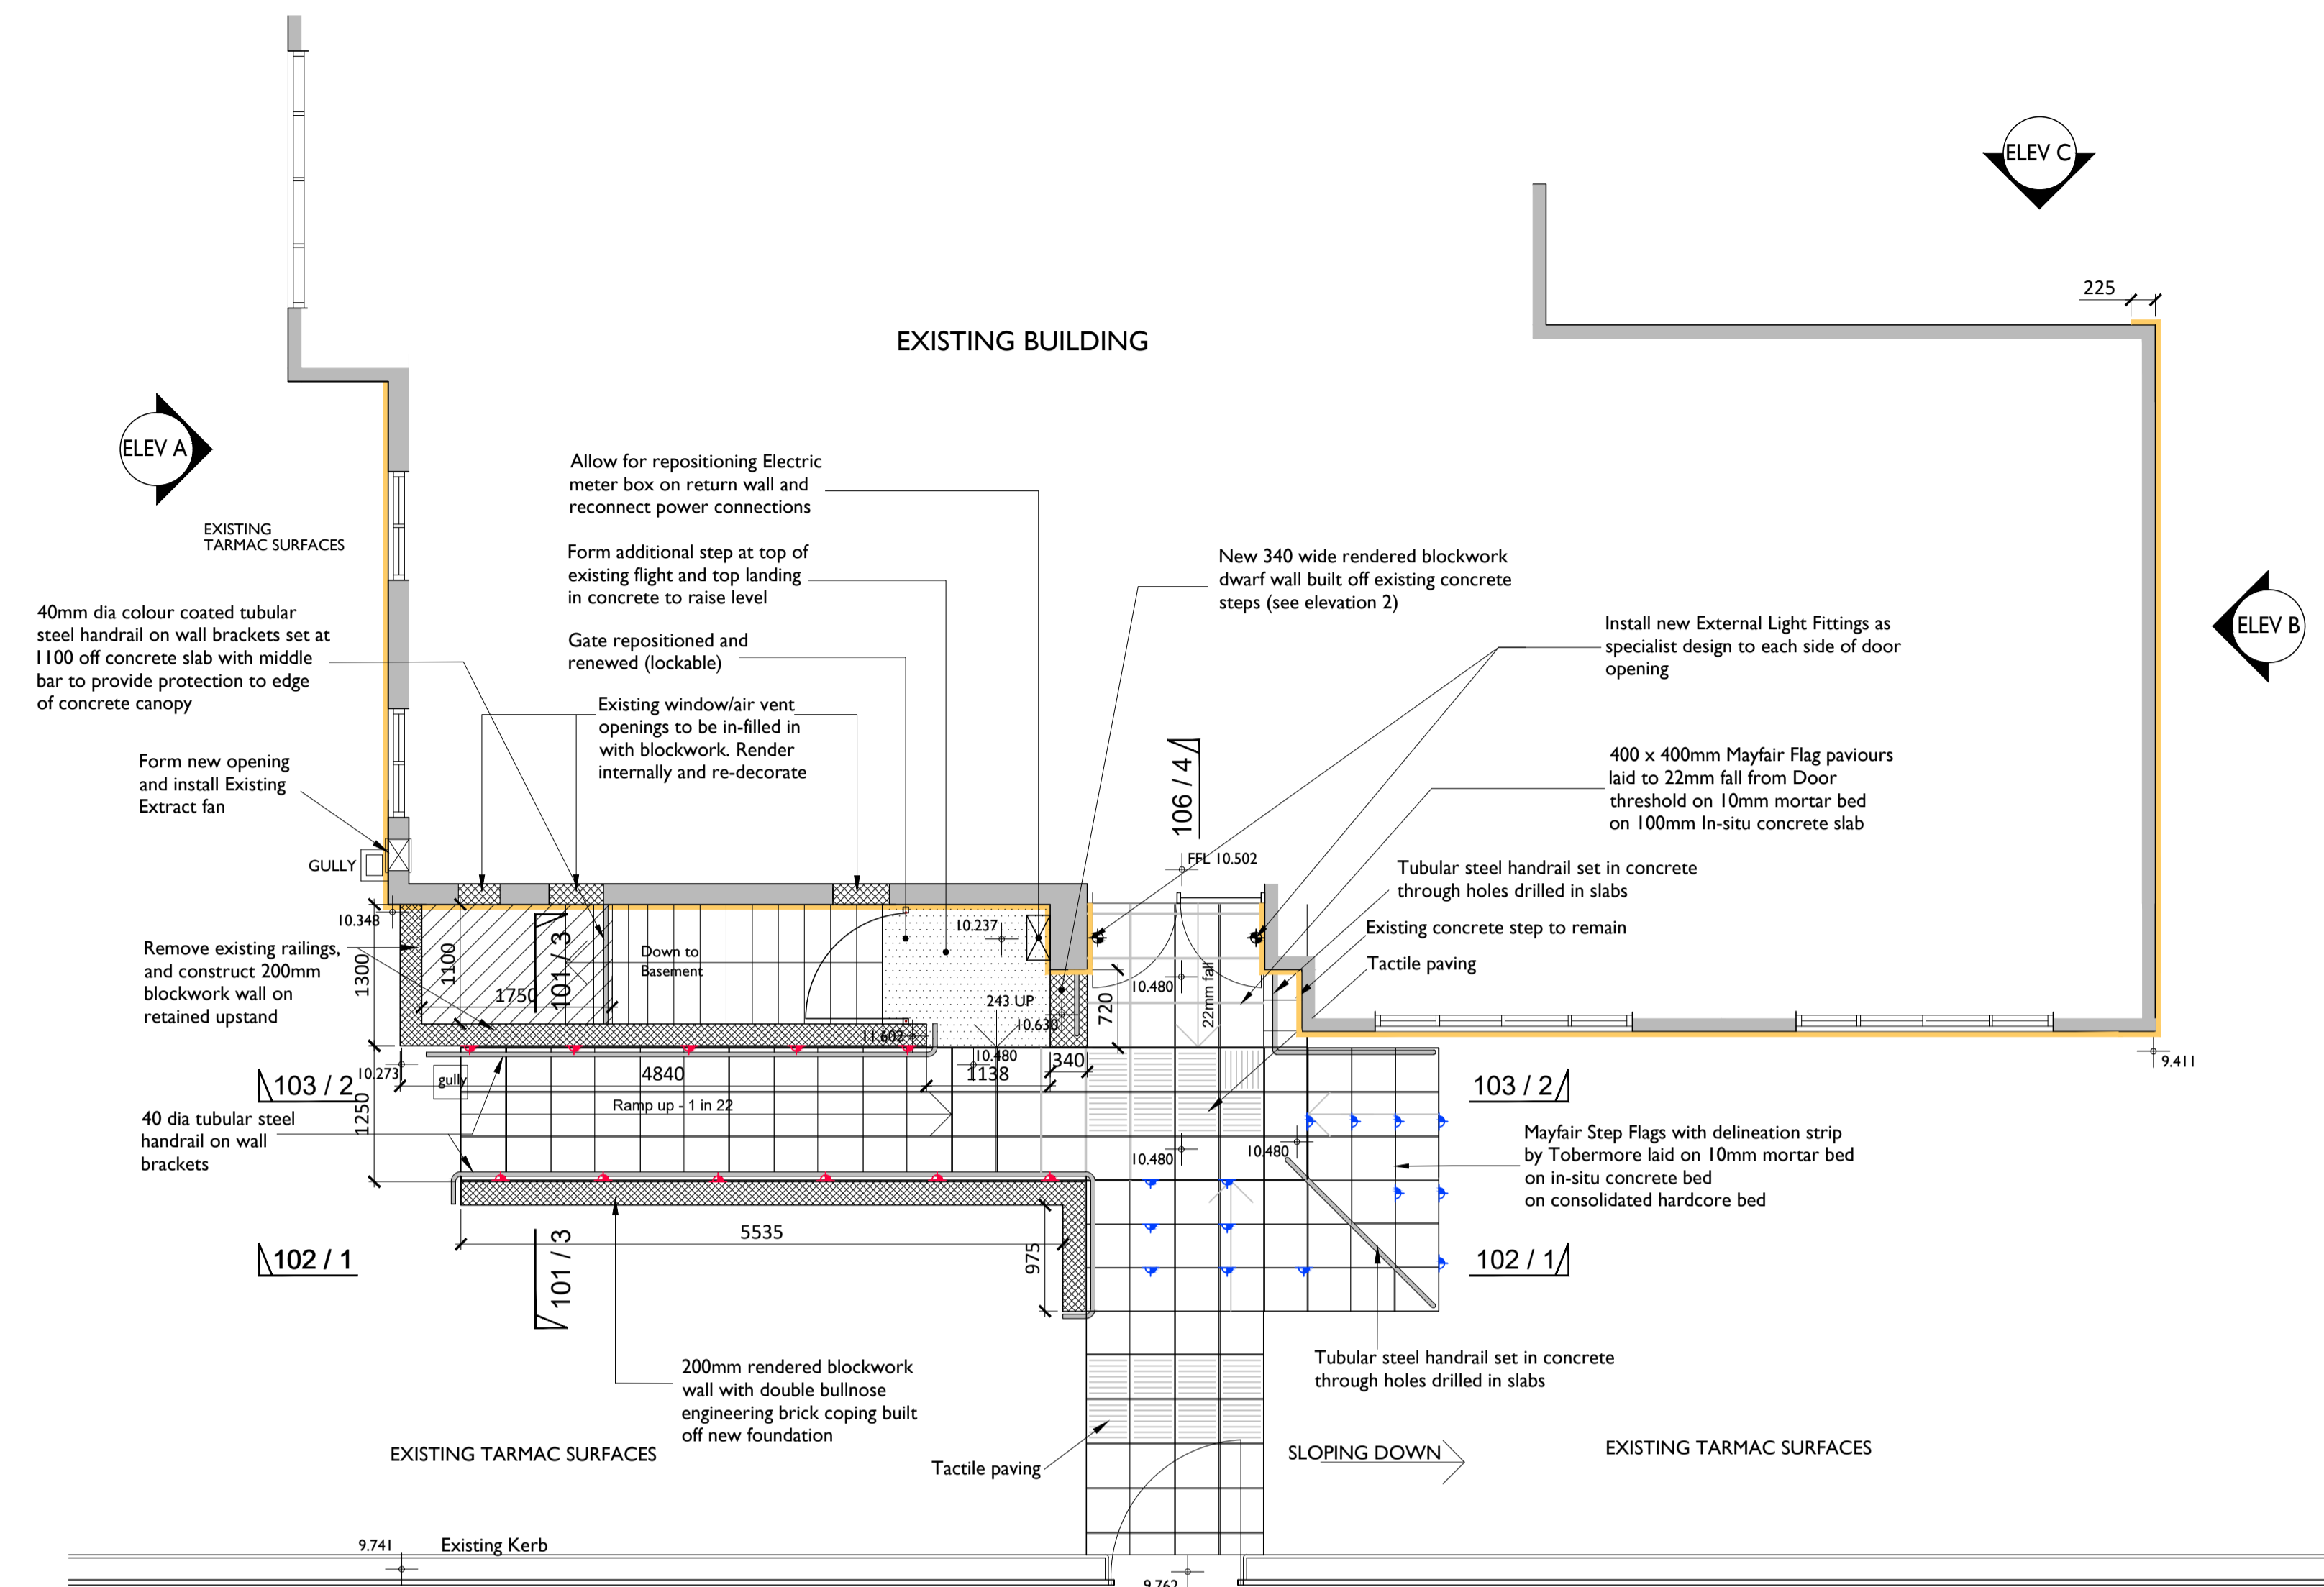

Client
Stowmarket Town Council

Project
Proposed Elevational Treatment To
Frontage Of Stowmarket Com. Centre

Title
Part Site Plan (As Proposed)
Elevations A, B (As Proposed)
Section 3-3
Drawing Ref. 4296-KLH-0101
Scale - unless otherwise stated 1:50
@ A1
Status SO
Issued For TENDER

Revision
P06