


TRAFFIC & NMU SURVEYS

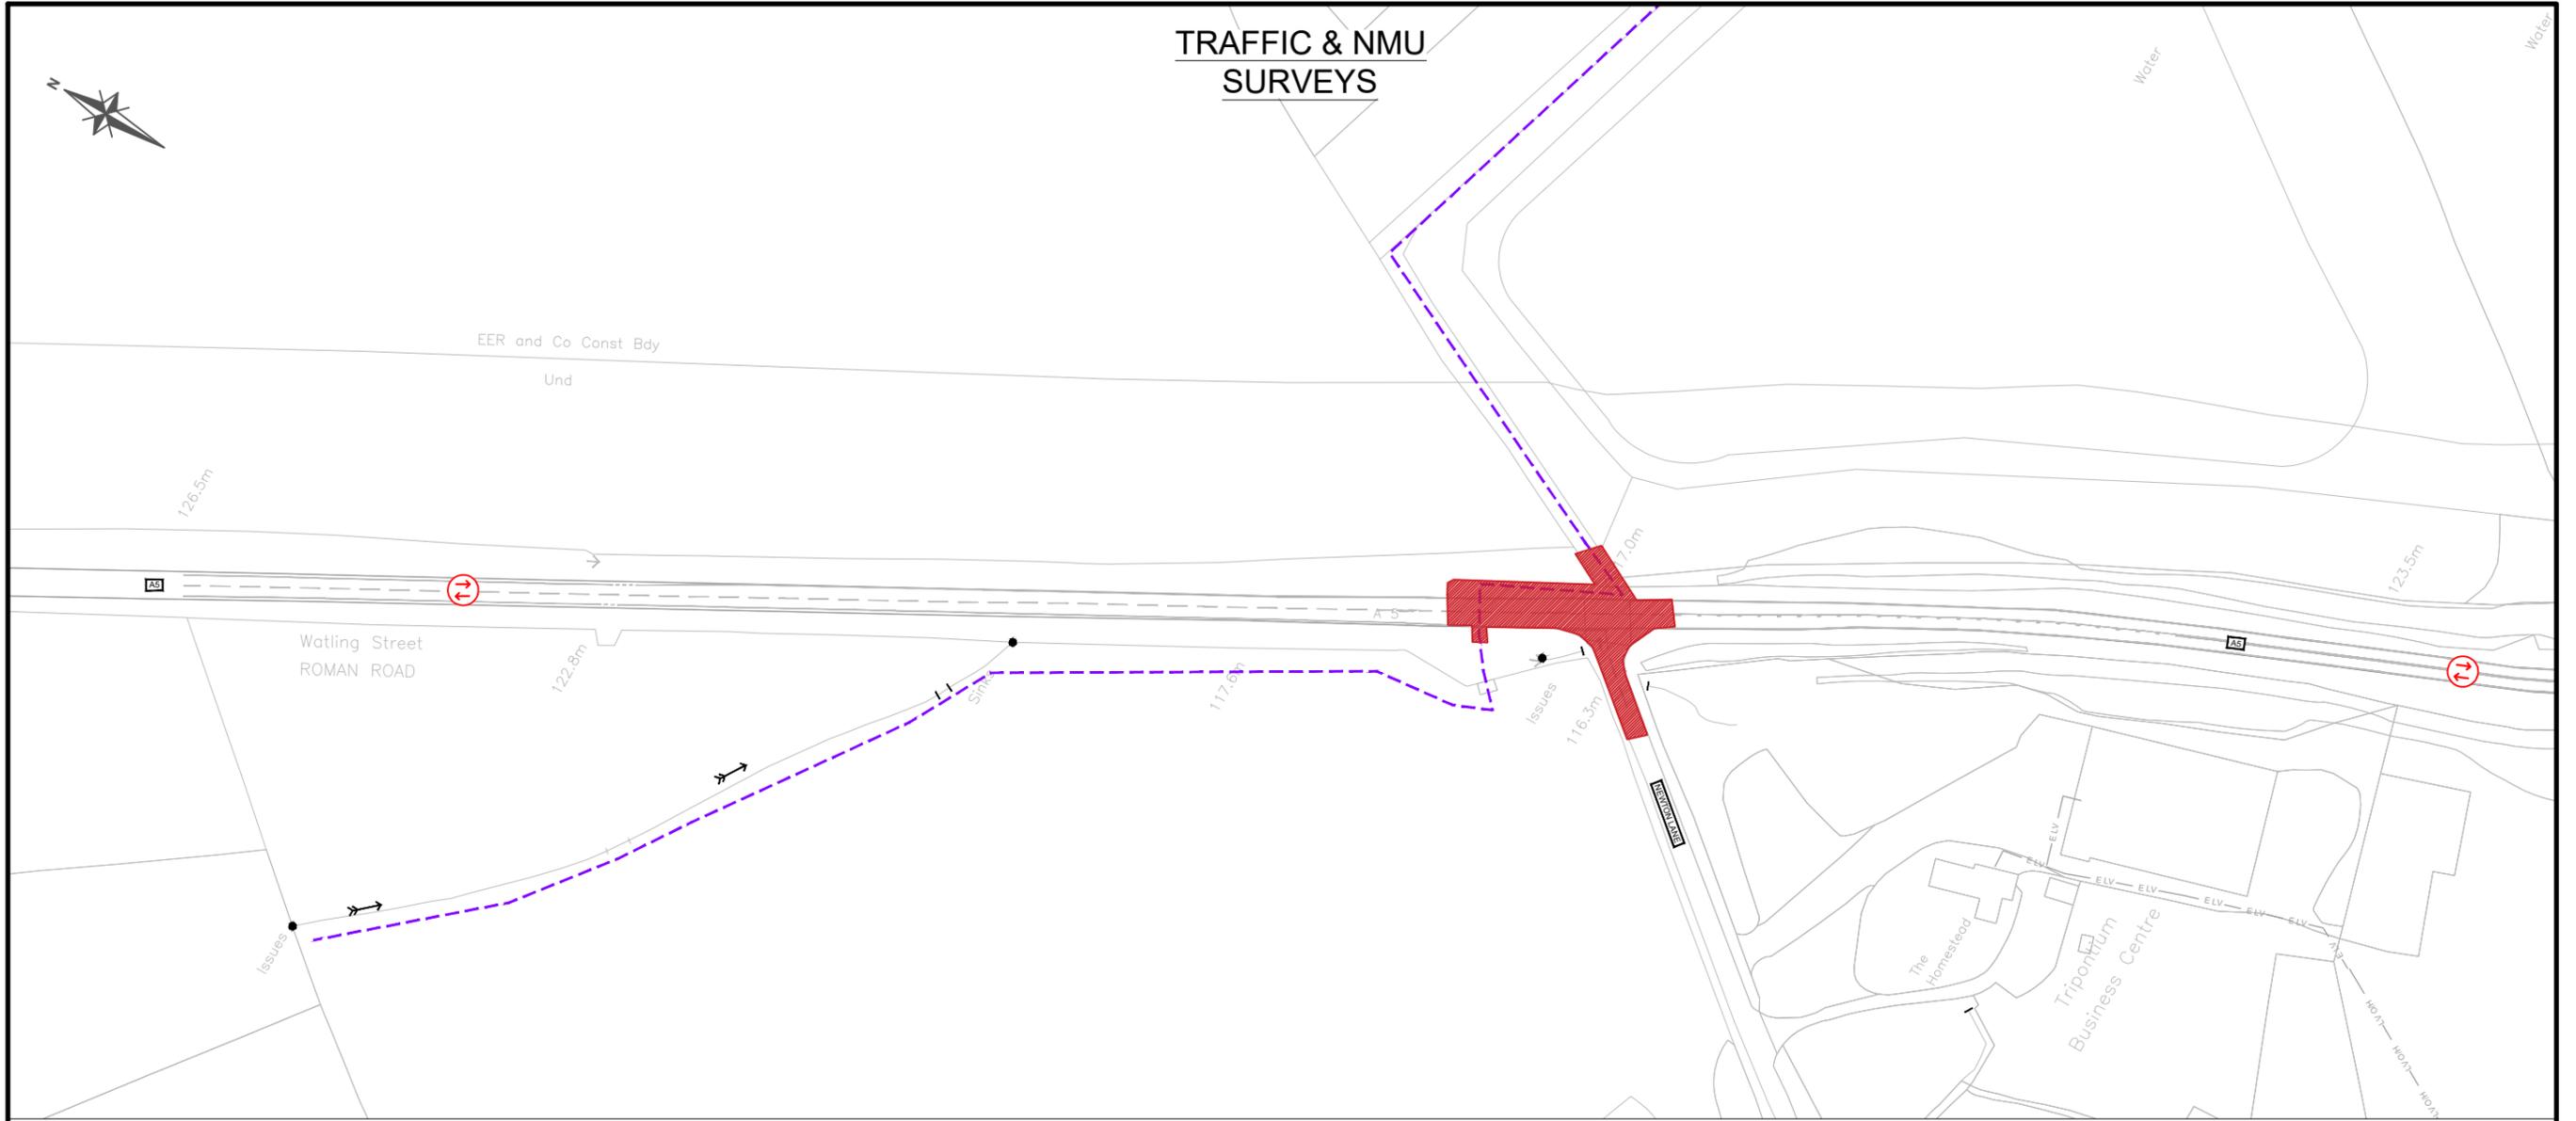

Notes:

1. REFER TO WORKS SPECIFICATION FOR FURTHER DETAILS ON SURVEYS REQUIRED.
2. THE CONTRACTOR IS TO FAMILIARISE AND ALLOW FOR ANY REQUIREMENTS IN THE ENVIRONMENTAL DOCUMENTATION.
3. REFER TO THE UTILITY SEARCH AND STATUTORY UNDERTAKERS DRAWING.

Key:

- INDICATIVE LOCATION OF BRIDLEWAY
- CLASSIFIED TURNING COUNT LOCATION. THE BRIDLEWAY IS BE INCLUDED IN THE SURVEY.
- SPEED SURVEY LOCATION POINTS.

Area 7
 Stirling House
 Lakeside Court, Osier Drive
 Sherwood Business Park,
 Nottingham,
 NG15 0DS
 Tel : +44 (0)300 4707500
 Email : area7enquiries@highwaysengland.co.uk
 Web : www.highwaysengland.co.uk

Rev	By	Chk	App	Date	Description
C1	LN	CB	CB	18/09/19	ISSUED FOR TENDER
PRELIMINARY					

Project		A5 SAFETY SCHEMES SURVEYS 2	
Drawing		A5 NEWTON LANE TECHNICAL SURVEYS (TRAFFIC)	
Drawing No.	PIN	Originator	Volume Location
	564883	- HE	- VGN -
		A5_ML	

Type	Role	Number	Revision
- DE	- Z	-0000 01	C1

Project Ref	
Drawn : LN	Date: 18/09/19
Designed : LN	Date: 18/09/19
Checked : CB	Date: 18/09/19
Approved : ET	Date: 18/09/19
Drawing Scale: 1:2000	Sheet Size A3