



CONTINUED BELOW

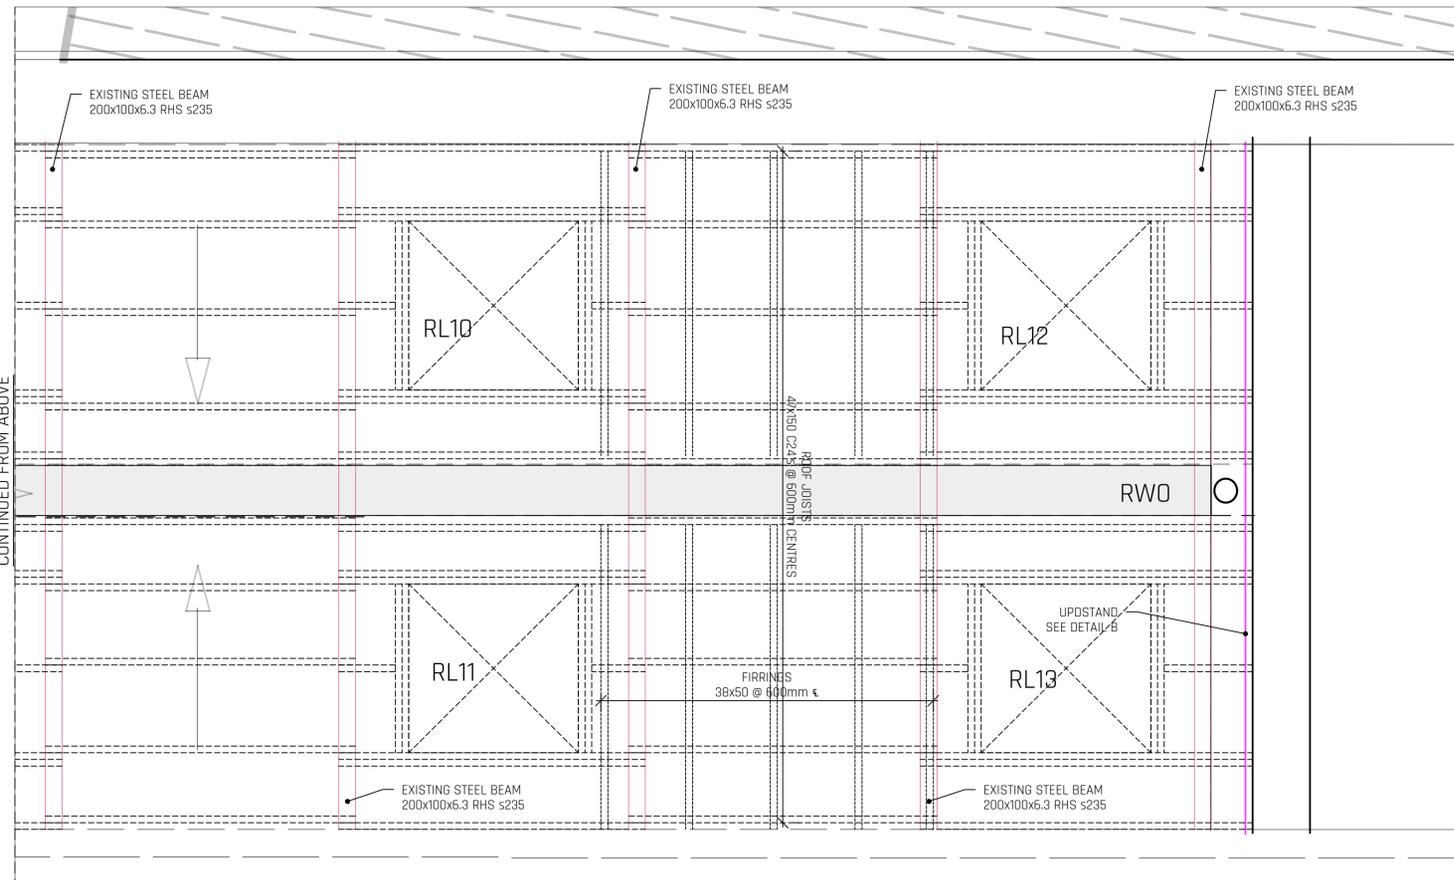


CONTINUED FROM ABOVE


STRUCTURAL PLAN
SCALE 1:25

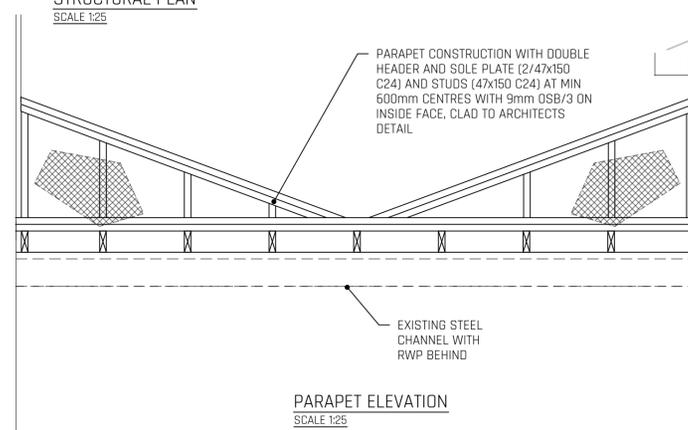

PARAPET ELEVATION
SCALE 1:25

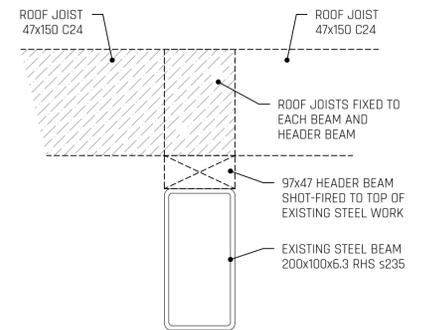

FIXING DETAIL
SCALE 1:5

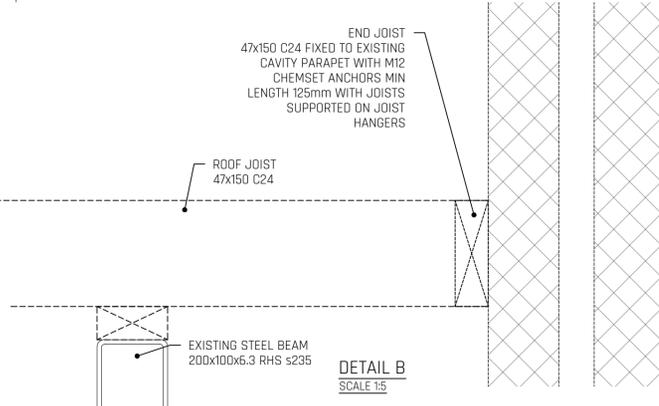

DETAIL B
SCALE 1:5

 6B CLIFFORD COURT, PARKHOUSE, CARLISLE T: 01228 915900 E: hello@kingmoorconsulting.co.uk		ENGINEER CLIENT
PROJECT DALES COUNTRYSIDE MUSEUM, HAWES, DL8 3NT		
TITLE PROPOSED STRUCTURAL ARRANGEMENTS SHEET 1 OF 1		
SCALE AS NOTED	STATUS FOR BUILDING CONTROL	
PAPER SIZE A1	DRAWN BY S LOWES	CHECKED AND APPROVED C AIMERS
PROJECT PHASE BUILD	DATE MAR 2019	DATE MAR 2019
DRAWING NUMBER 19-056-DWG001	REVISION D	