




Note:
Do Not Scale from this drawing.
Dimensions are to be checked on site.
If in doubt please ask.

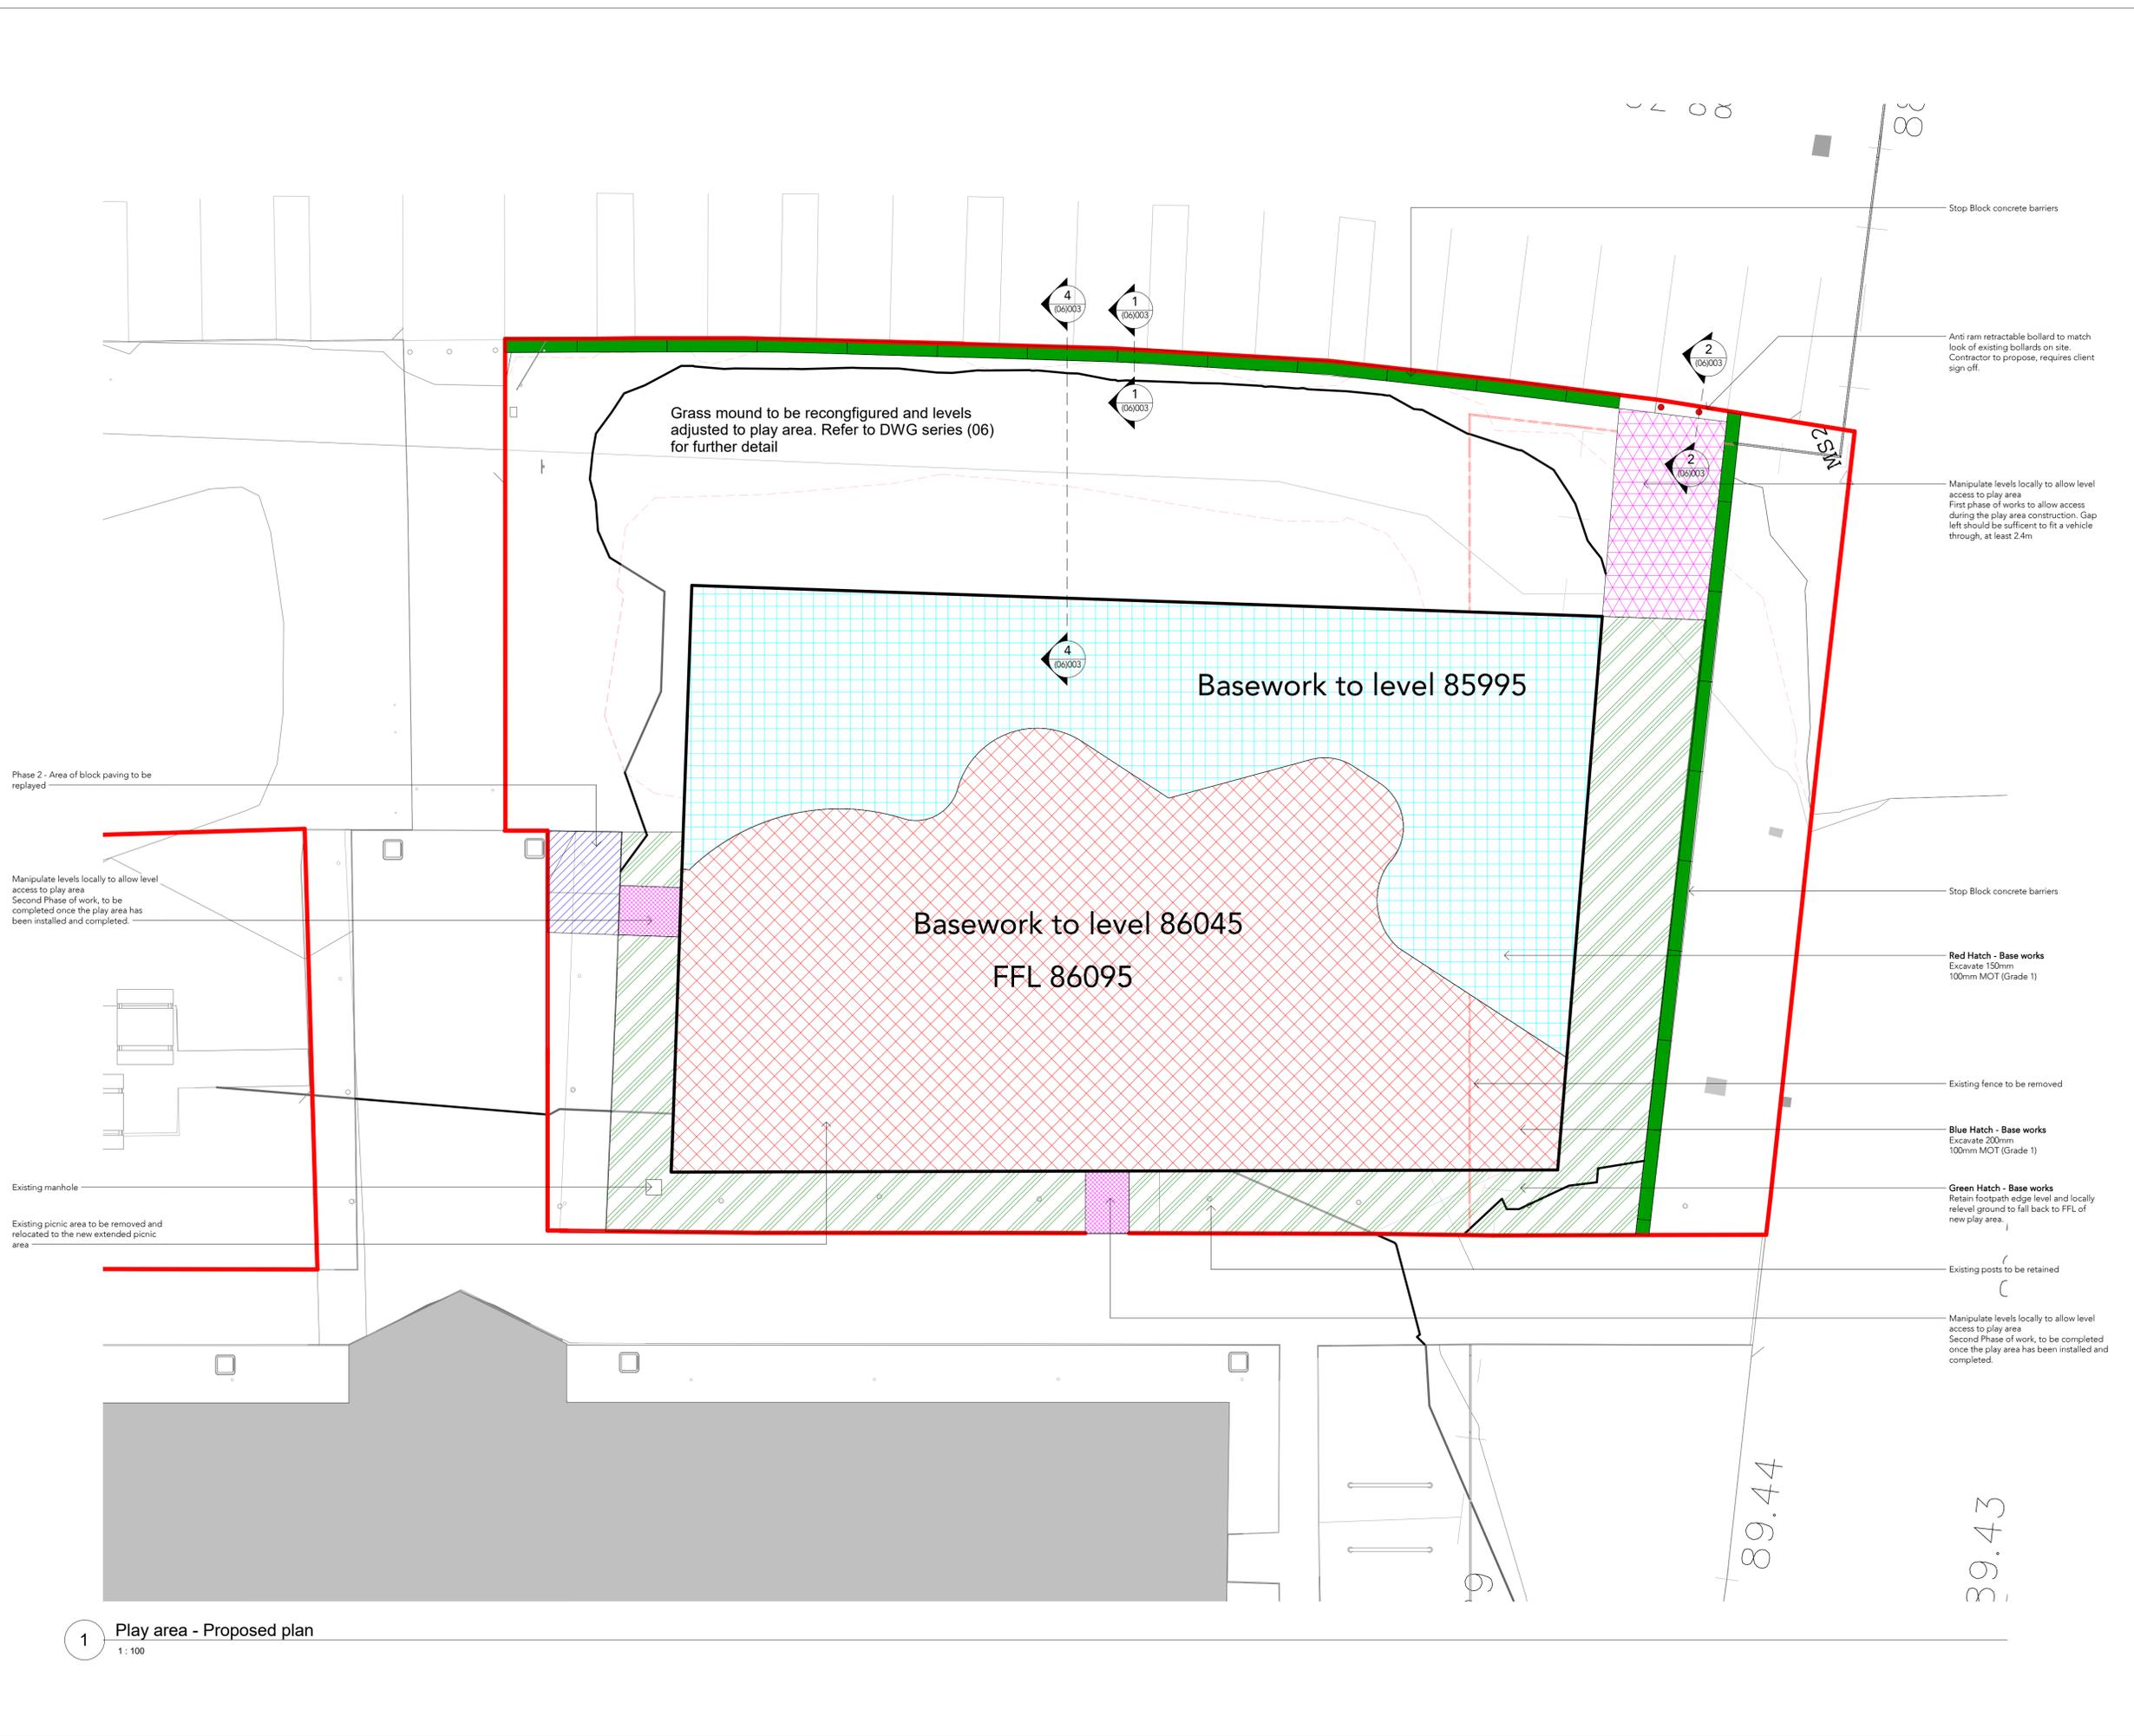

Phase 2 - Area of block paving to be replayed

Manipulate levels locally to allow level access to play area
Second Phase of work, to be completed once the play area has been installed and completed.

Existing manhole

Existing picnic area to be removed and relocated to the new extended picnic area

Grass mound to be reconfigured and levels adjusted to play area. Refer to DWG series (06) for further detail

Basework to level 85995

Basework to level 86045
FFL 86095

Stop Block concrete barriers

Anti ram retractable bollard to match look of existing bollards on site. Contractor to propose, requires client sign off.

Manipulate levels locally to allow level access to play area
First phase of works to allow access during the play area construction. Gap left should be sufficient to fit a vehicle through, at least 2.4m

Stop Block concrete barriers

Red Hatch - Base works
Excavate 150mm
100mm MOT (Grade 1)

Existing fence to be removed

Blue Hatch - Base works
Excavate 200mm
100mm MOT (Grade 1)

Green Hatch - Base works
Retain footpath edge level and locally relevel ground to fall back to FFL of new play area.

Existing posts to be retained

Manipulate levels locally to allow level access to play area
Second Phase of work, to be completed once the play area has been installed and completed.

Rev	Date	Ints	Details
-	14/03/20		Issued for Tender

© The moral rights of the author are hereby asserted.
This drawing and design is the sole property of Buttress Ltd and must not be reproduced without permission.
Buttress Ltd is Registered in England and Wales: 5363573

Buttress

41 Bengal Street
Manchester
M4 6AF

T 0161 236 3303
E contact@buttress.net
W www.buttress.net

Project Title: RAF Museum Cosford Playground
Client: RAF Museum
Location: Cosford

Drawing ref: Play Area - Proposed works

Date: 23/03/2020 19:00:42 Scale: 1:100
Checker: Checker Orig Paper Size: A1

Job No: 8909 Status:

Project: Origin: Zone: Level: Type: Disc: Number: Rev:

8909-BA-ZZ-00-DR-A- (04)003- -

1 Play area - Proposed plan

1:100