



© 2015 This drawing is copyright of Mitchell + Proctor and must not be copied or reproduced without prior written approval of Mitchell + Proctor. All rights reserved.


N.O.T.E.:
 All works to be carried out in accordance with the current Building Regulations, British Standards and Codes of Practice and to the satisfaction of the Local Authority Building Inspector.
 All dimensions are to be checked on site prior to the commencement of any works. Any discrepancies to be reported **PRIOR** to the commencement of the relevant works.

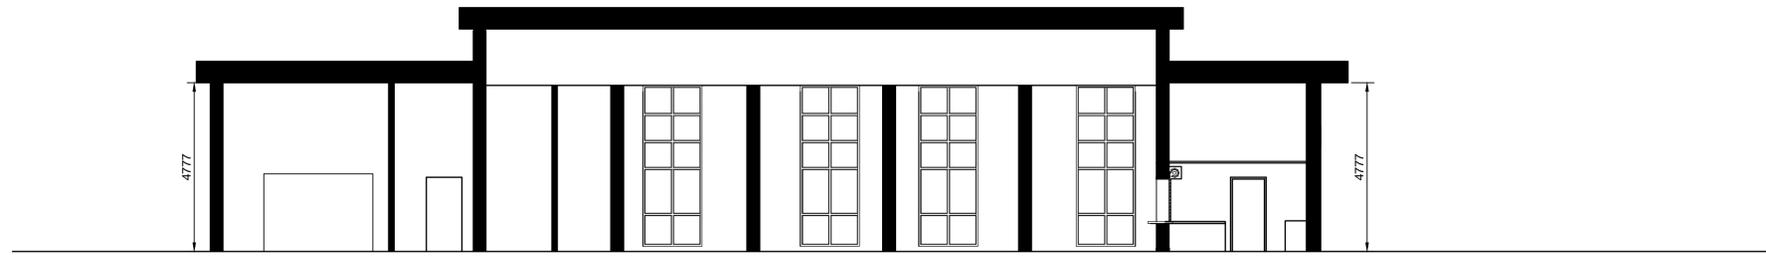


Section A-A

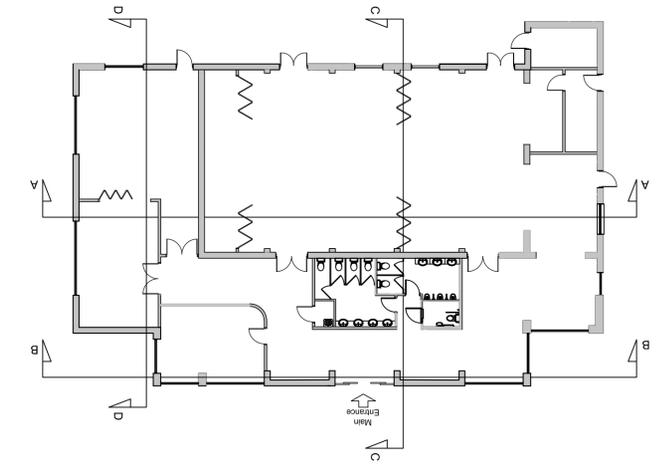


Section Key

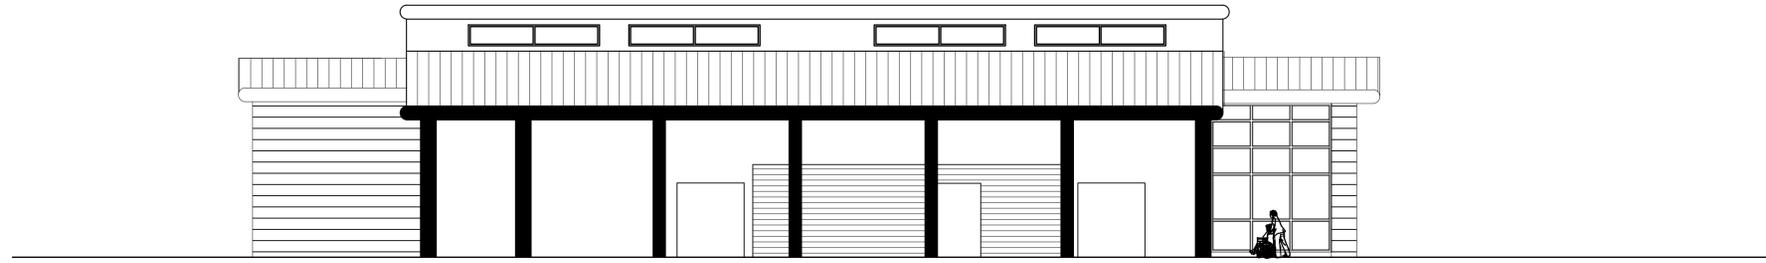

Section B-B

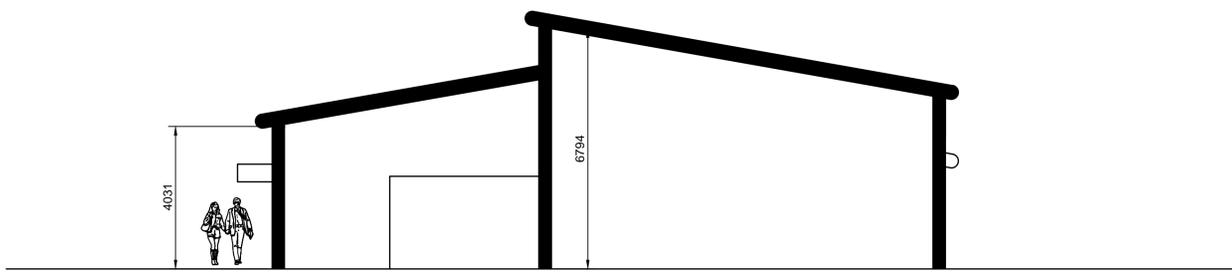

Section C-C

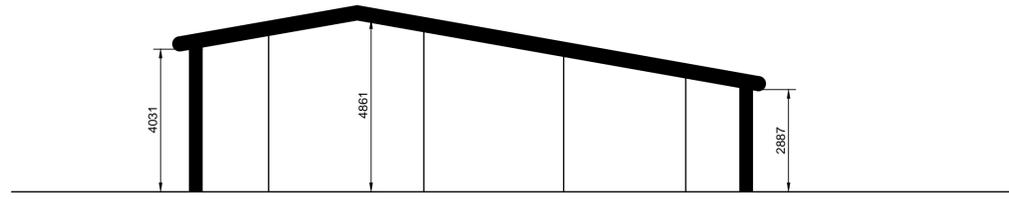

Section D-D

Rev:	Description:	Date:
PLANNING		
MITCHELL + PROCTOR Chartered Architects.  Meadow View (Unit 5), Peak Gateway Business Park, Baslow Road, Chesterfield, S42 7DA. Email - stephen@mitchellproctor.co.uk Tel : 01 246 567 539		
Client:	BRINSWORTH PARISH COUNCIL	
Project:	BRINSWORTH COMMUNITY CENTRE	
Project Address:	BRINSWORTH LANE BRINSWORTH ROTHERHAM S60 5DG	
Drawing Title:	PROPOSED GA SECTIONS	
Scale:	1:100 @ A1	Date: 26 AUGUST 2015
Drawn:	PC	Checked: SKH
Drawing No.:	15-507-25	