


DRAWING STATUS		For Tender				
REV.	DATE	DR'N	CHK'D	APP'D		
O	28/10/17	SW	SW	SW		

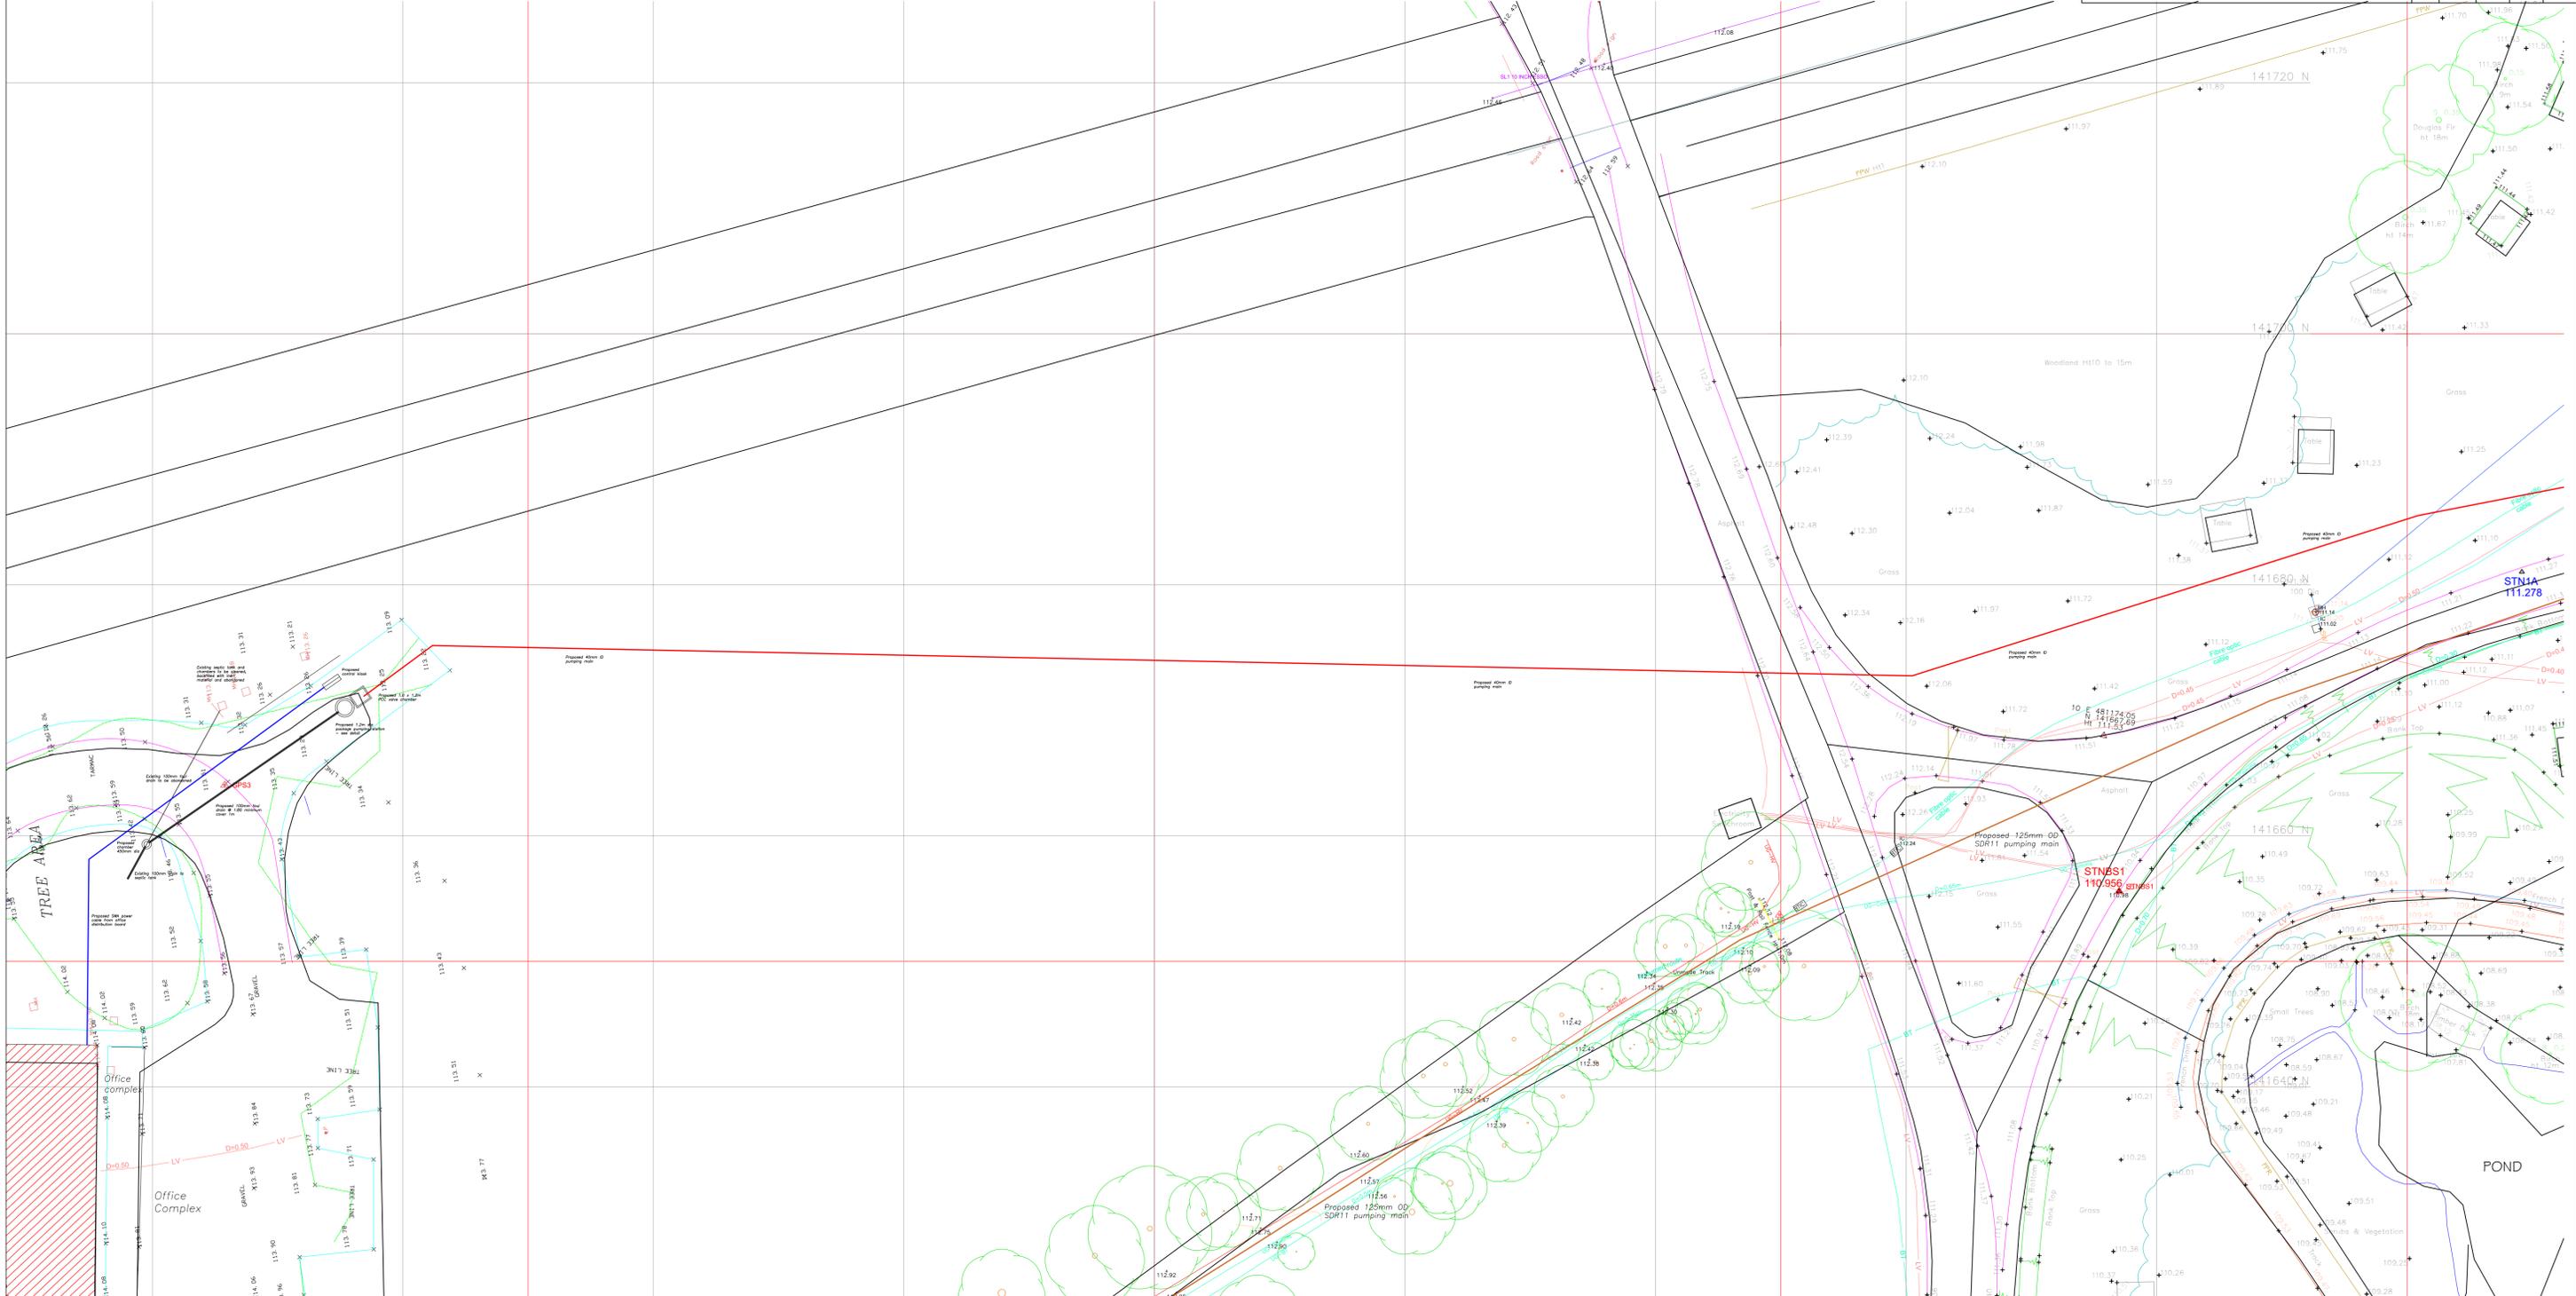

FENLAND HYDROTECH
 11, Old Dry Lane,
 Brigstock,
 Kettering,
 Northants
 NN14 3JY
 TEL - 01832 734612
 WEB - www.renhydro.co.uk

CLIENT	Forestry Commission		
PROJECT	Alice Holt Woodland Centre Proposed Pumping Station		
TITLE	Private drainage Sheet 2 of 2		
DRAWING SIZE	CONTRACT No.		
A1			
SCALE/S	DRAWING No.	REV.	
1:250	FH1483/T/104	0	