


NORTH




WEST

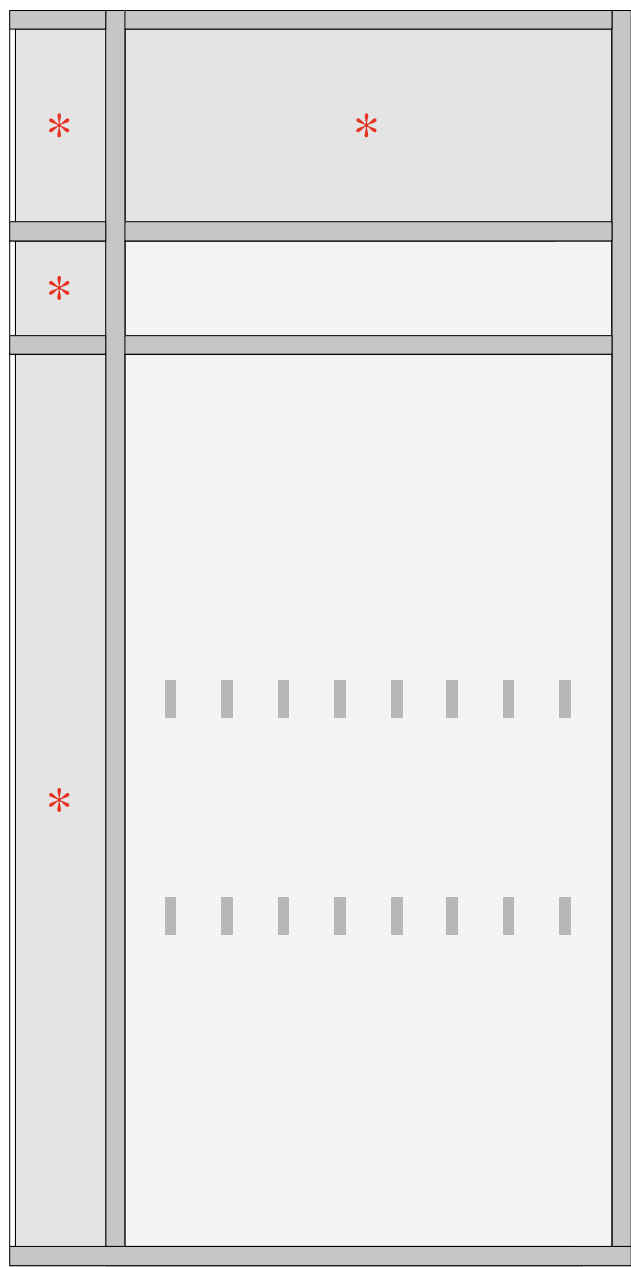

SOUTH

CURTAIN WALL
CW01/EDG01
ppc aluminium frames
electrically operated
sliding doors with fail
safe open
U value 0.16W/m2k
look-a-like glass panels with
enamelled back glass shown thus *



1 EXTERNAL ENTRANCE SCREEN CW01/EDG01
Scale: 1:20

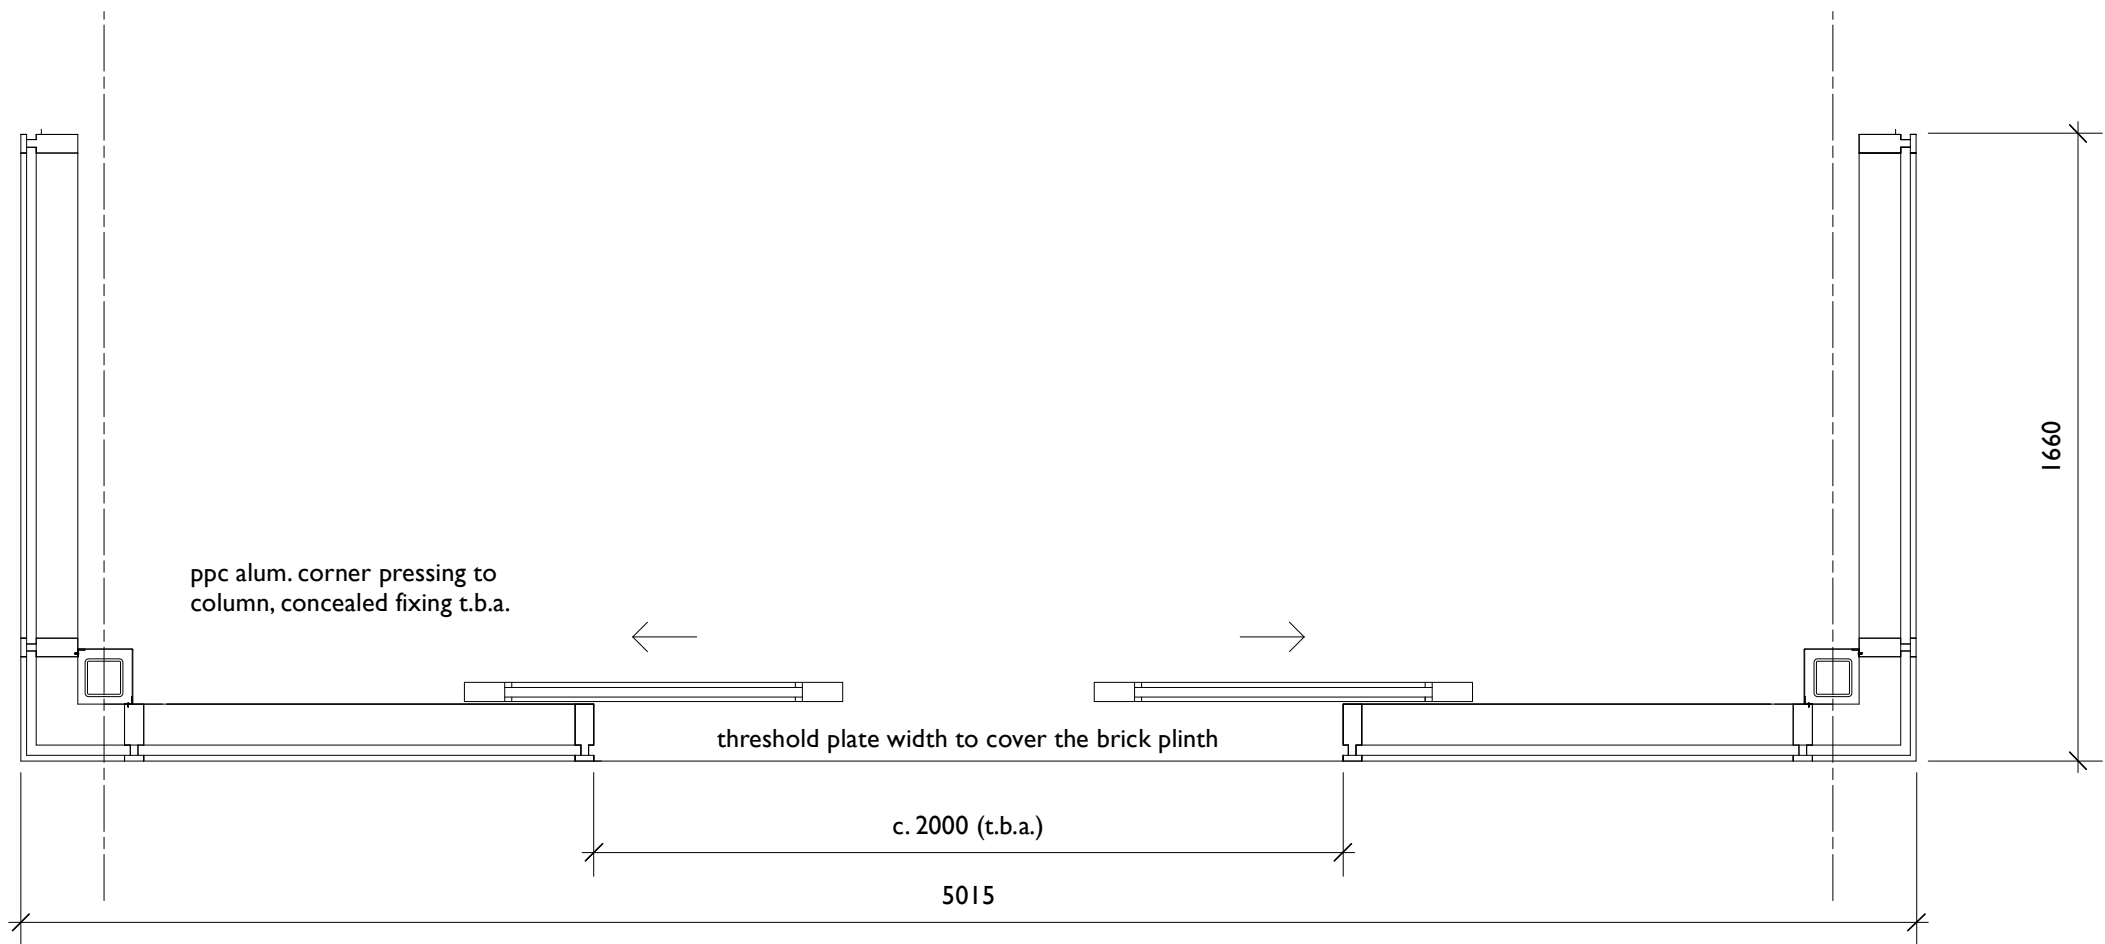

PLAN

SG02/DG20
ppc aluminium
electrically operated
sliding doors with fail
safe open

2 INTERNAL ENTRANCE SCREEN SG02/DG20
Scale: 1:20

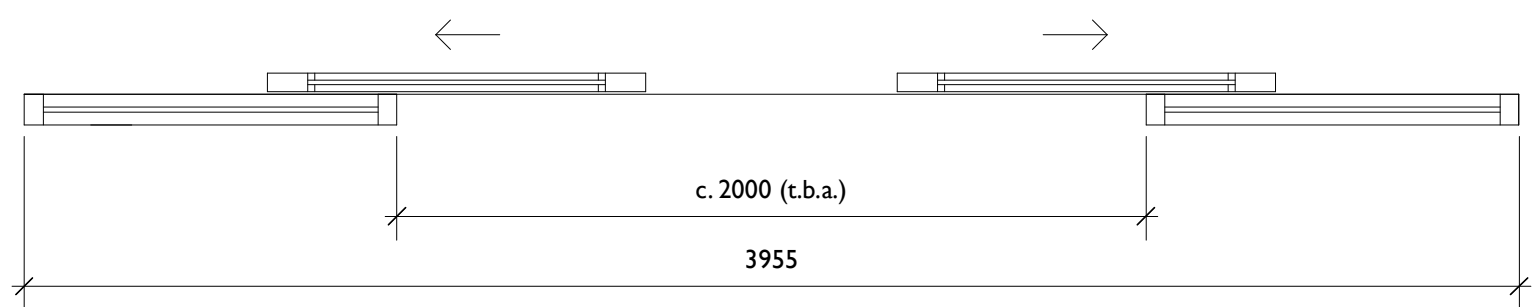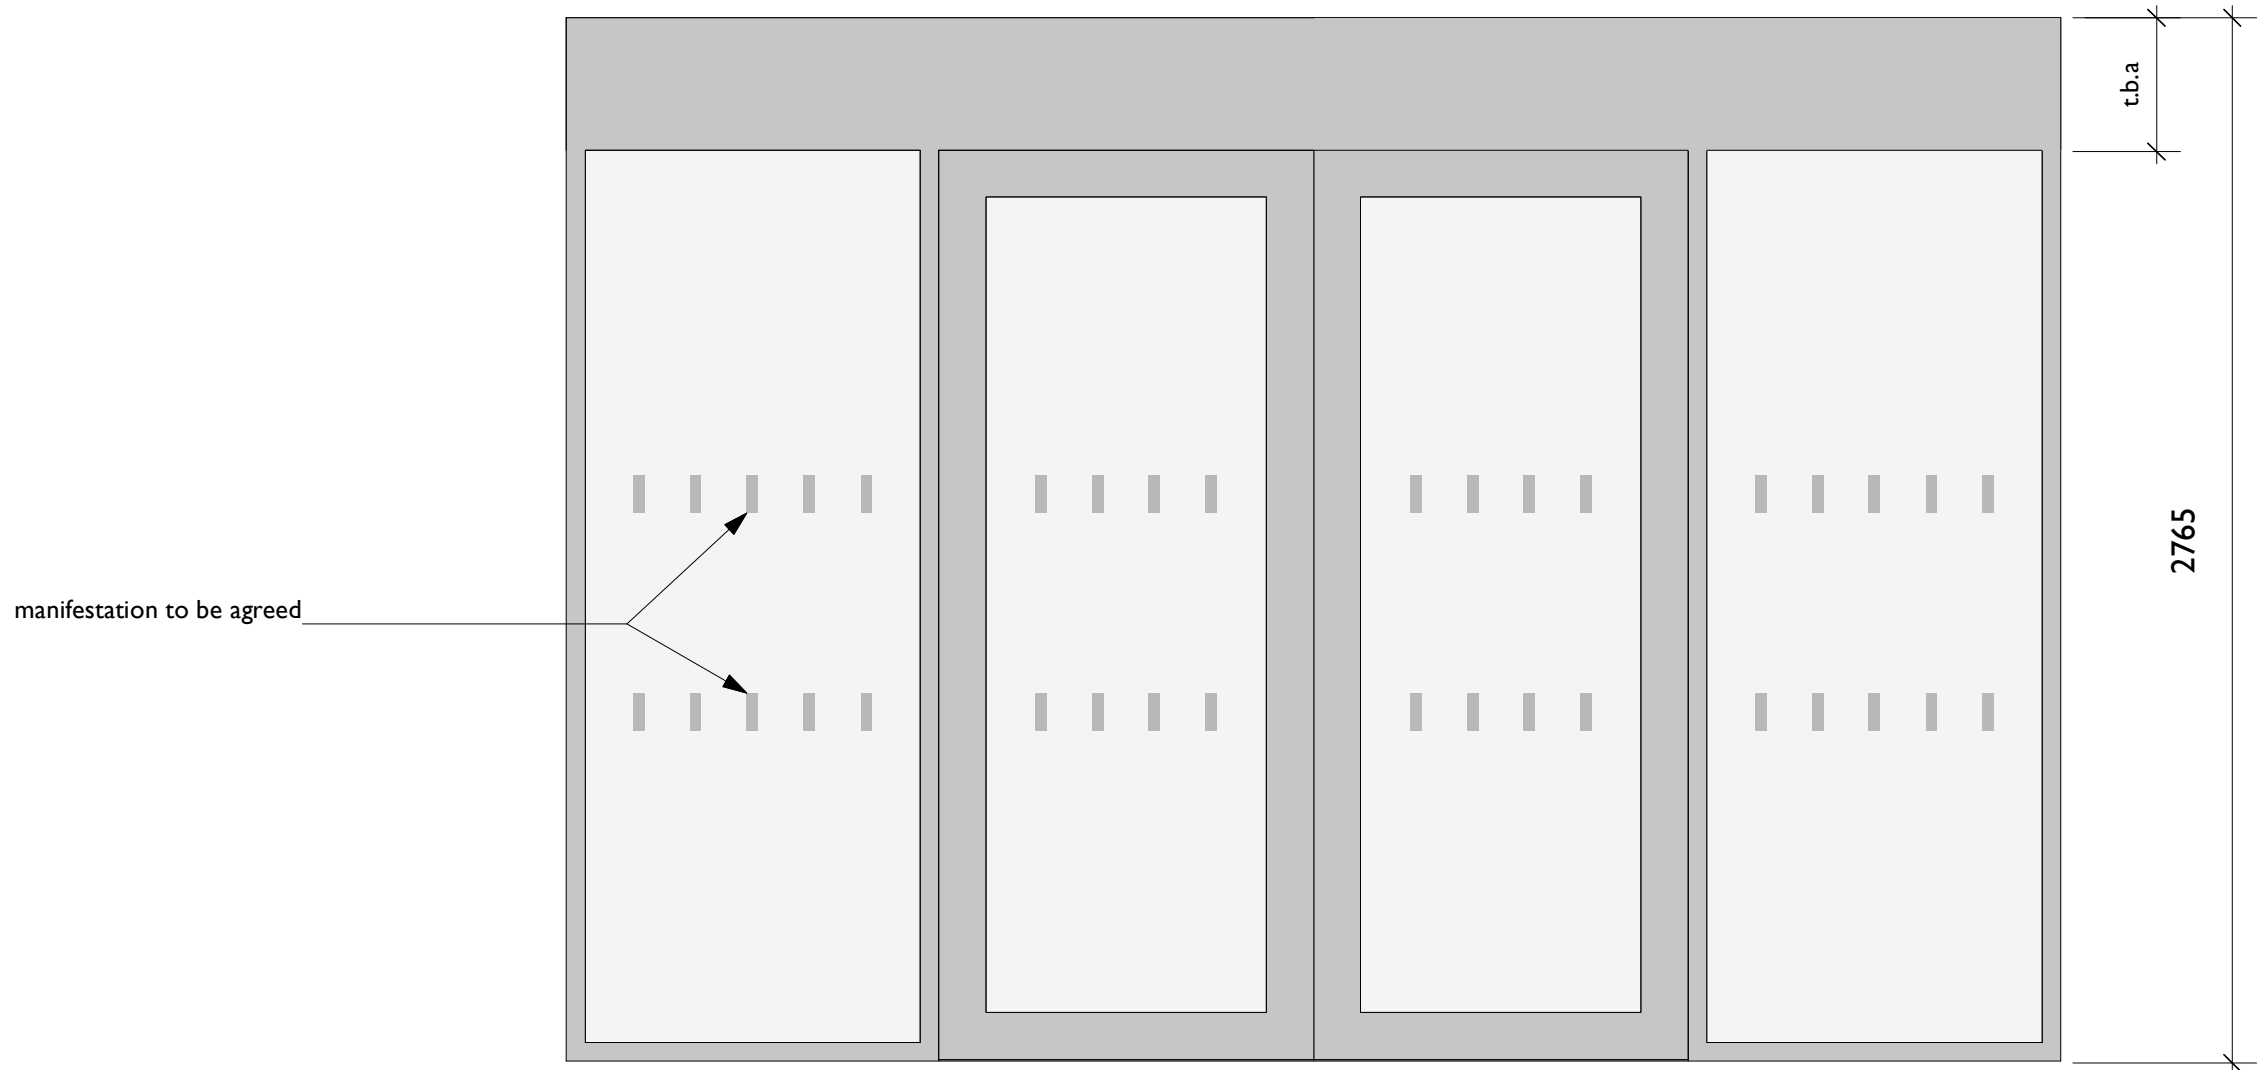

PLAN

Notes:
The copyright of this drawing is retained by Alan
Leather Associates Ltd.
Do not scale (electronically or by hand).
This drawing is not to be used in whole or part other
than for the intended purposes.

Automatic doors to comply with BS 7036-0: 2014
and BS EN 16005 and to be supplied with Insurance approved
security locks to Phytome's approval.

All dimensions shown are for pricing purposes, accurate site
dimensions to be taken before fabrication commences.

Details shown on this drawing are indicative, fabrication
drawings to be supplied for approval before fabrication
commences.

Frame RAL colour to be specified

Revisions:
ala architects

Alan Leather Associates Ltd Chartered Architects
45 Charlestown Road, Charlestown
St Austell, Cornwall, PL25 3NJ

Tel: 01726 65924/67325
Fax: 01726 61480
E-Mail: ala@alanleatherassociates.co.uk

Job:
PHYTOME LIFE SCIENCES LTD.

ENTRANCE SCREENS

Date: APRIL 2023 Scale: 1:20 Paper size: A1
Drawn By: TC
Drawing Number:

DS 1840 D 04

FOR PRICING PURPOSES