


TOPOGRAPHICAL, UTILITY & PAVEMENT SURVEYS

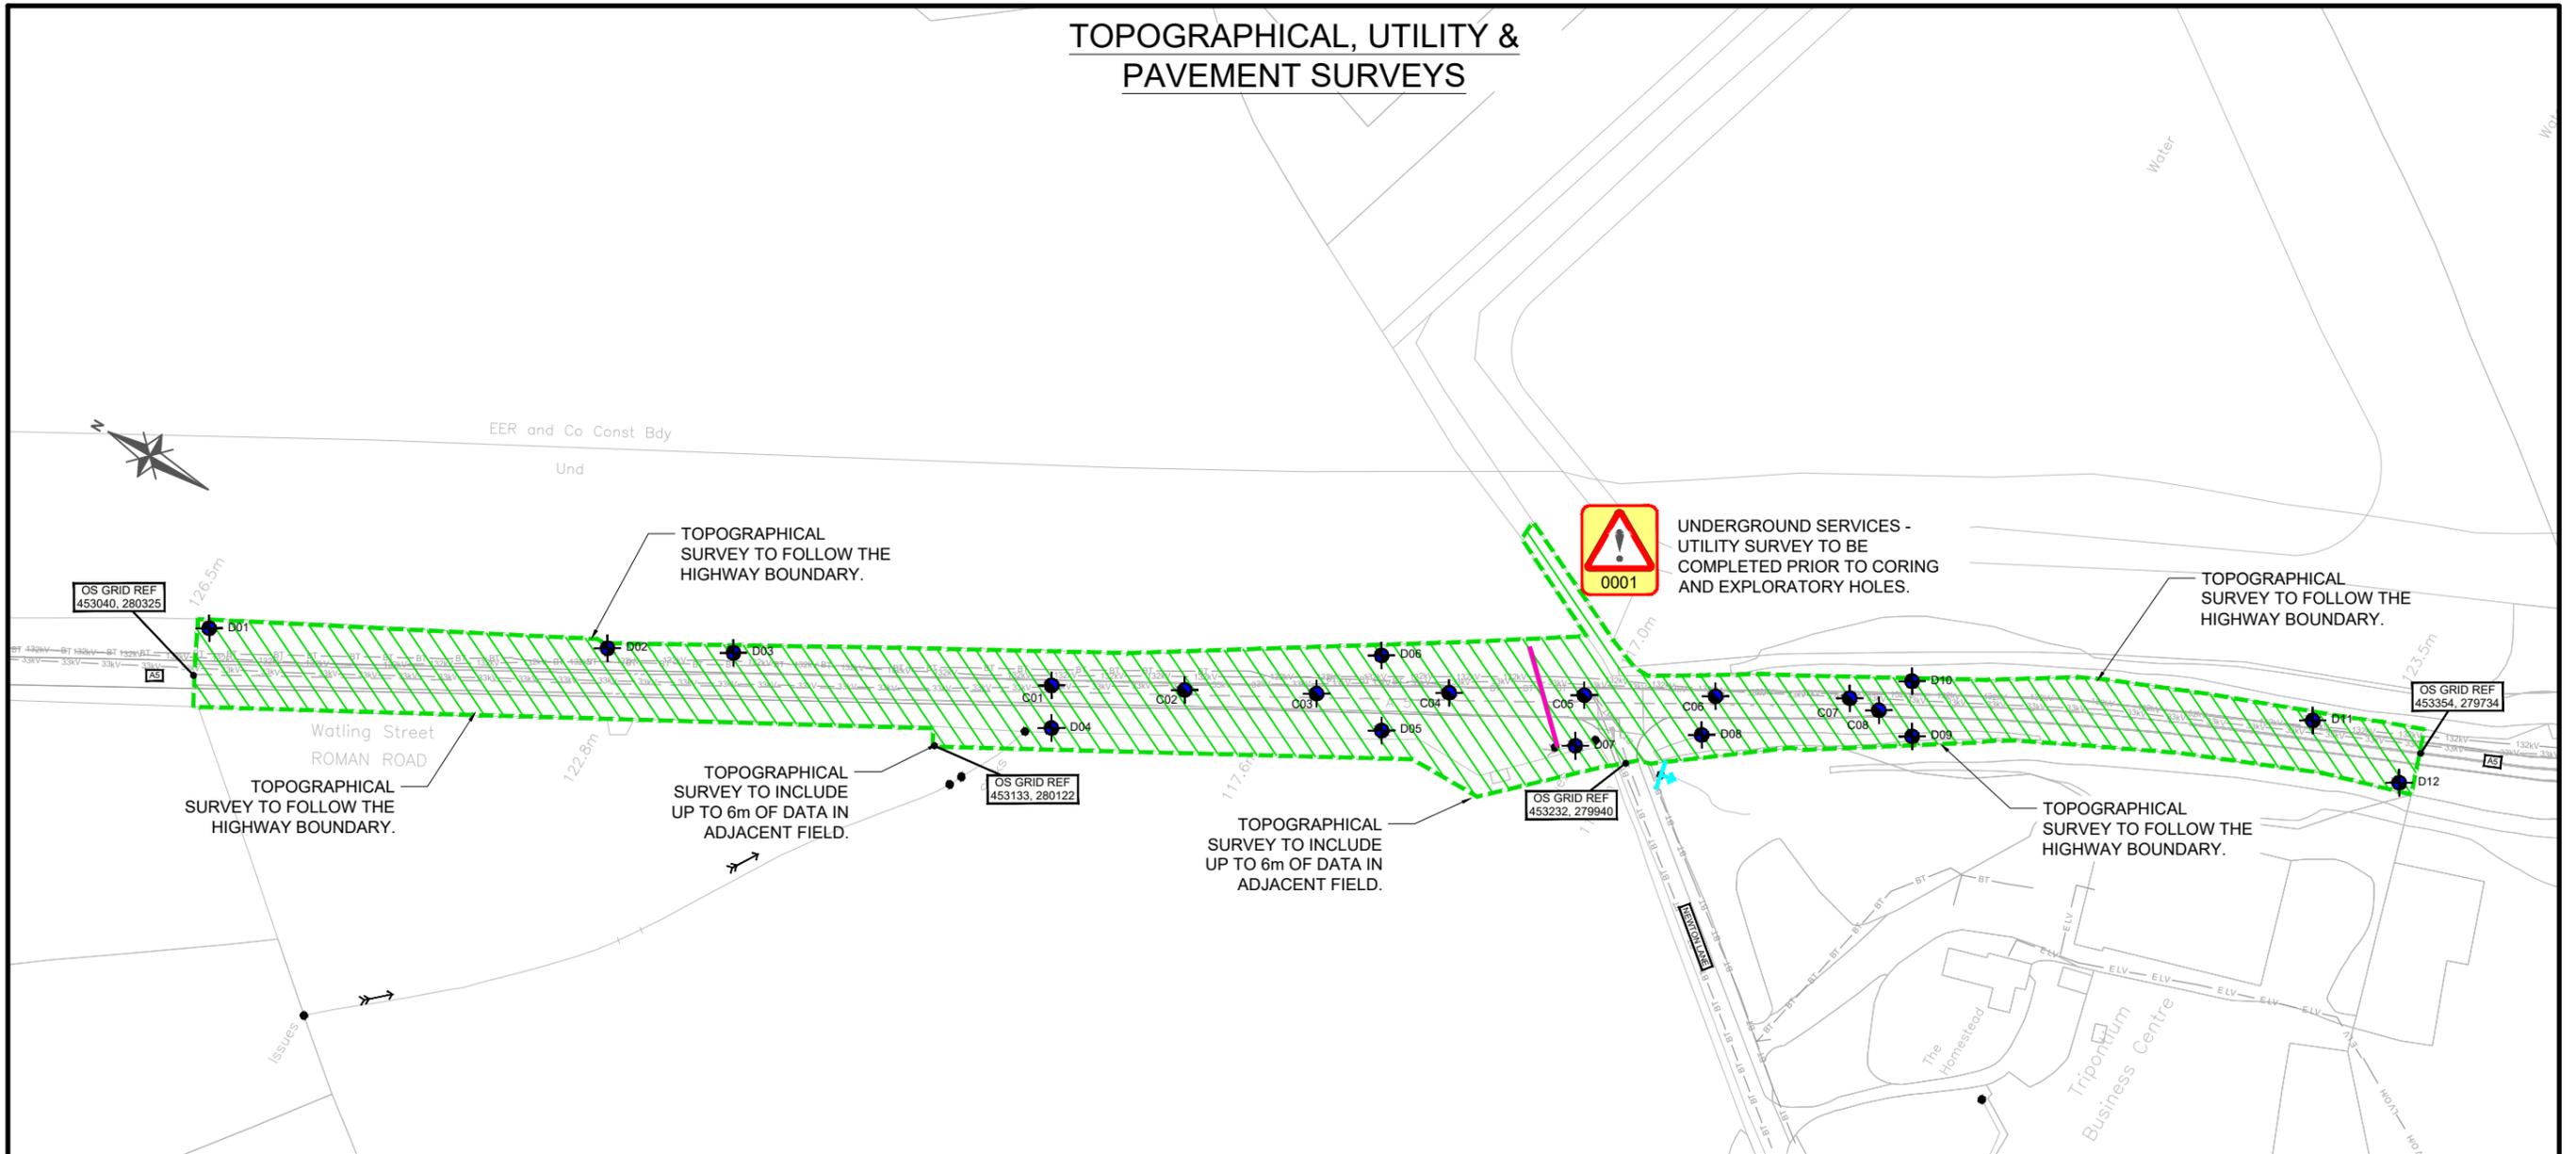

Notes:

1. REFER TO WORKS SPECIFICATION FOR FURTHER DETAILS ON SURVEYS REQUIRED.
2. EXPLORATORY HOLE LOCATIONS ARE INDICATIVE AND SUBJECT TO RE-LOCATION DEPENDING ON CONSTRAINTS SUCH AS ACCESS, BURIED SERVICES, TREES ETC.
3. THE CONTRACTOR IS TO FAMILIARISE AND ALLOW FOR ANY REQUIREMENTS IN THE ENVIRONMENTAL DOCUMENTATION.
4. REFER TO THE UTILITY SEARCH AND STATUTORY UNDERTAKERS DRAWING.
5. UTILITY SURVEY CONTRACTOR TO ASCERTAIN THE NUMBER AND LOCATIONS FOR TRIAL HOLES TO ACHIEVE TYPE A UTILITY SURVEY (UNDERGROUND STATS HAVE BEEN INDICATED ON THIS DRAWING FOR INFORMATION).

Key:

- EXTENTS OF TOPOGRAPHICAL & UTILITY SURVEY. AREA: 17352m²
- PAVEMENT CORES
- DITCH SILT CHARACTERISATION
- INDICATIVE LOCATION OF CULVERT (SEE NOTE 2)

Key:

- INDICATIVE LOCATION OF OUTFALL

	<p>Area 7 Stirling House Lakeside Court, Osier Drive Sherwood Business Park, Nottingham, NG15 0DS Tel : +44 (0)300 4707500 Email : area7enquiries@highwaysengland.co.uk Web : www.highwaysengland.co.uk</p>	<p>PRELIMINARY</p>	<p>Project A5 SAFETY SCHEMES SURVEYS</p>	<p>Drawing A5 NEWTON LANE TECHNICAL SURVEYS</p>	<p>Project Ref</p>													
	<table border="1" style="width: 100%; border-collapse: collapse;"> <tr> <td style="width: 5%;">C1</td> <td style="width: 5%;">LN</td> <td style="width: 5%;">CB</td> <td style="width: 5%;">CB</td> <td style="width: 10%;">18/09/19</td> <td style="width: 70%;">ISSUED FOR TENDER</td> </tr> <tr> <td>Rev</td> <td>By</td> <td>Chk</td> <td>App</td> <td>Date</td> <td>Description</td> </tr> </table>		C1	LN	CB	CB	18/09/19	ISSUED FOR TENDER	Rev	By	Chk	App	Date	Description	<p>Drawing No. 564883 - HE - VGN - A5_ML</p>		<p>Revision C1</p>	
	C1	LN	CB	CB	18/09/19	ISSUED FOR TENDER												
Rev	By	Chk	App	Date	Description													
<p>Originator Volume Location HE - VGN - A5_ML</p>		<p>Type Role Number - DE - Z - 0000 01</p>		<p>Drawn : LN Date: 18/09/19 Designed : LN Date: 18/09/19 Checked : CB Date: 18/09/19 Approved : ET Date: 18/09/19 Drawing Scale: 1:2000 Sheet Size A3</p>														