



01 SB10 Monitor Housing Plan

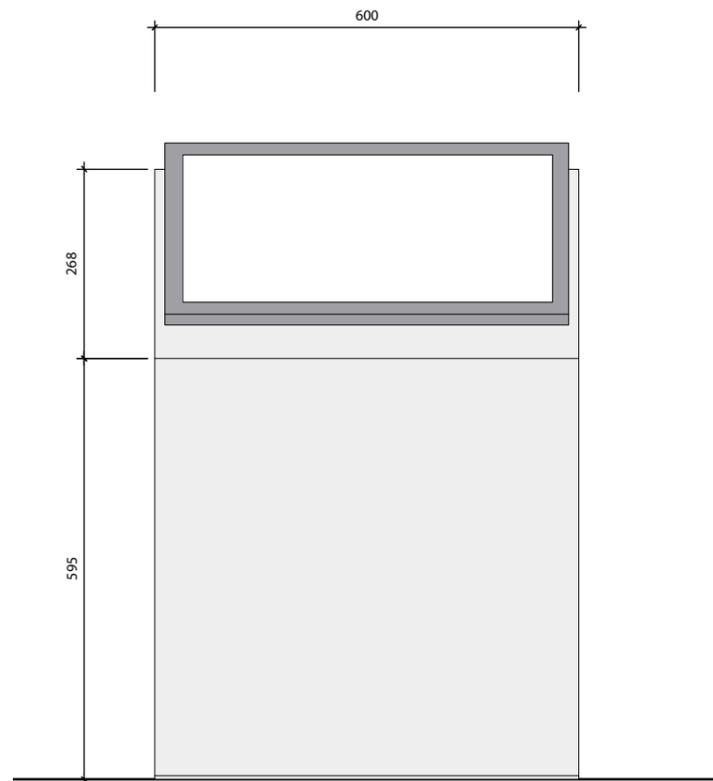

02 SB10 Monitor Housing Elevation

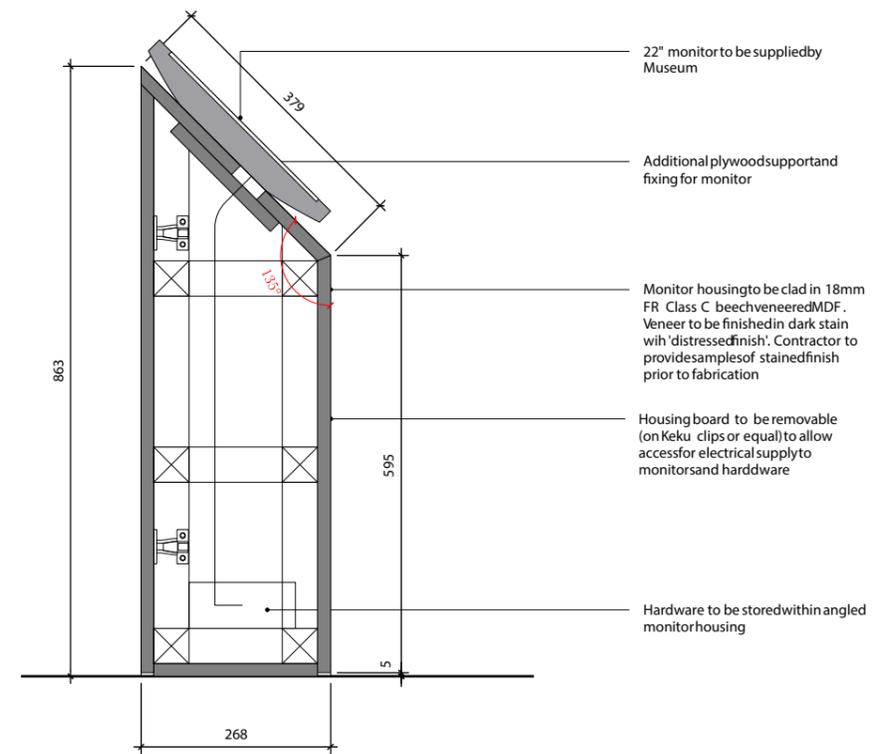


03 SB10 Monitor Housing Section

Rev.	Date	Description
-	22.02.19	First Issue for Tender.

- Notes:
- All dimensions in mm.
 - This drawing to be read in conjunction with all relevant contract documents.
 - This drawing to be read in conjunction with all Engineer's and Main contractor/ Sub-Contractor drawings and documentation.
 - Do not scale from this drawing.
 - Report any errors, contradictions, and omissions to the designer as soon as possible.

Key:

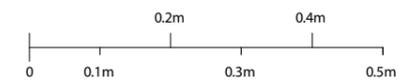

Project: Abram Games

Client: National Army Museum

Title: SB10 22" Monitor Housing

Scale: 1:10 at A3

Drawing no: 028_702/-