



**MEZZANINE FLOOR**

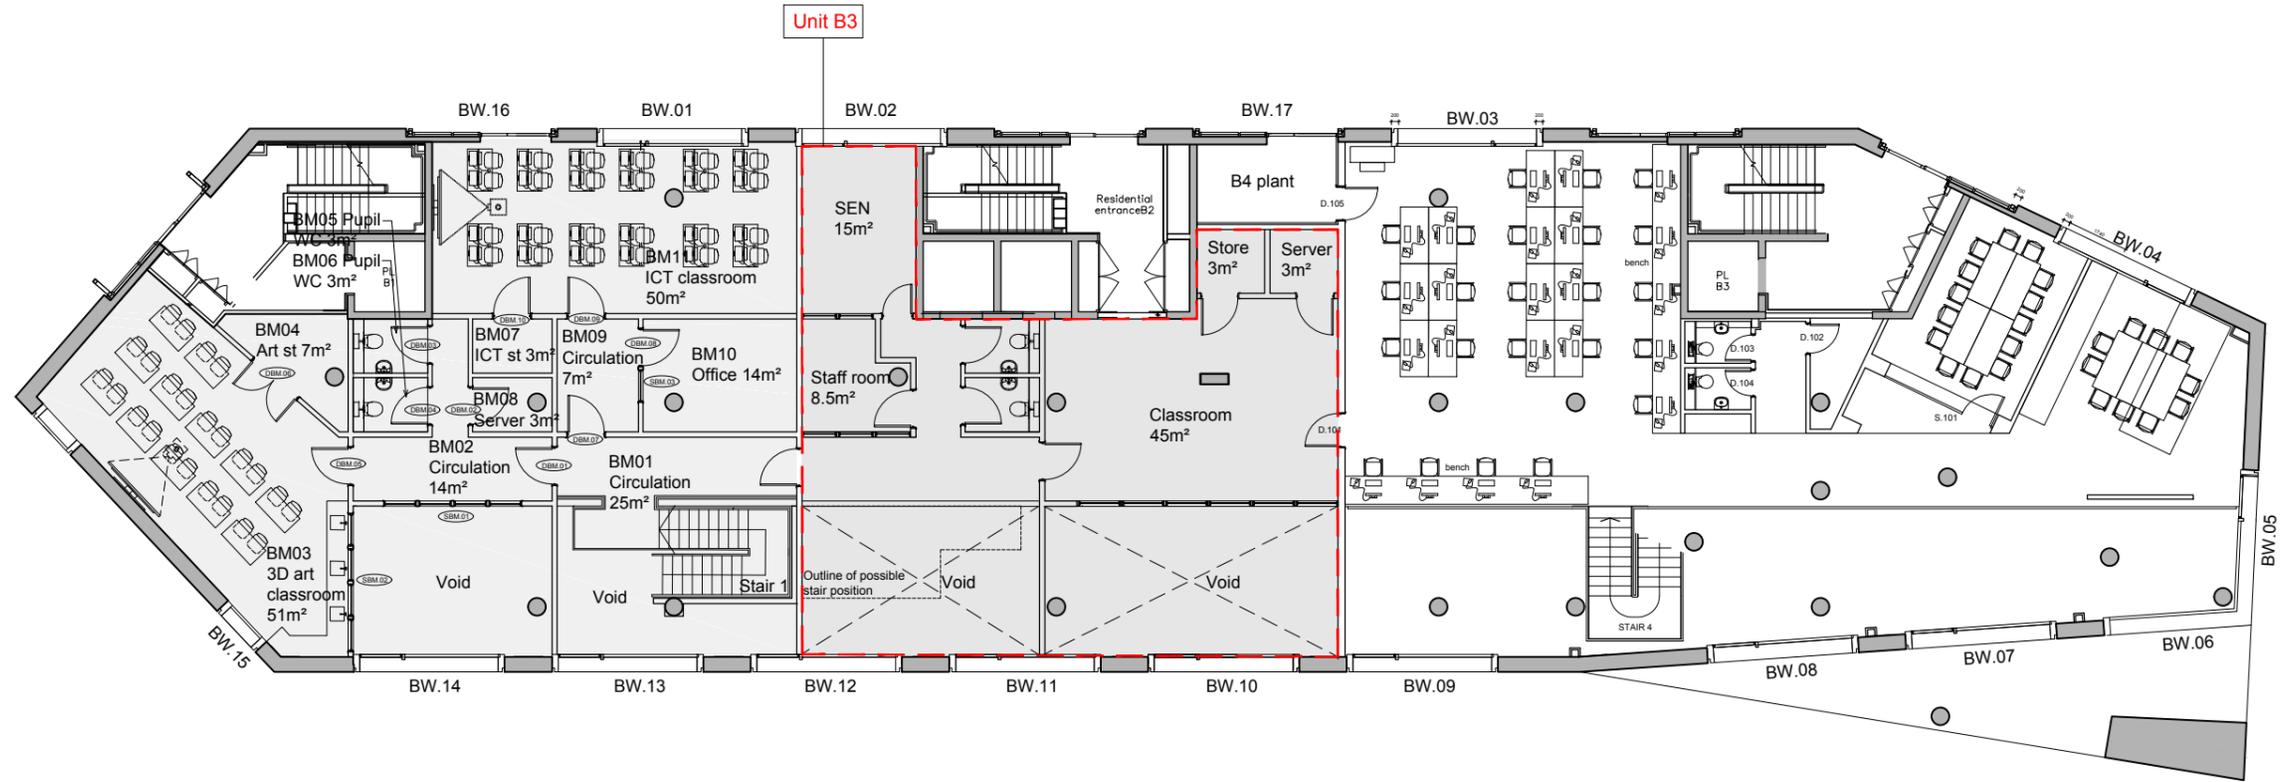

**GROUND FLOOR**

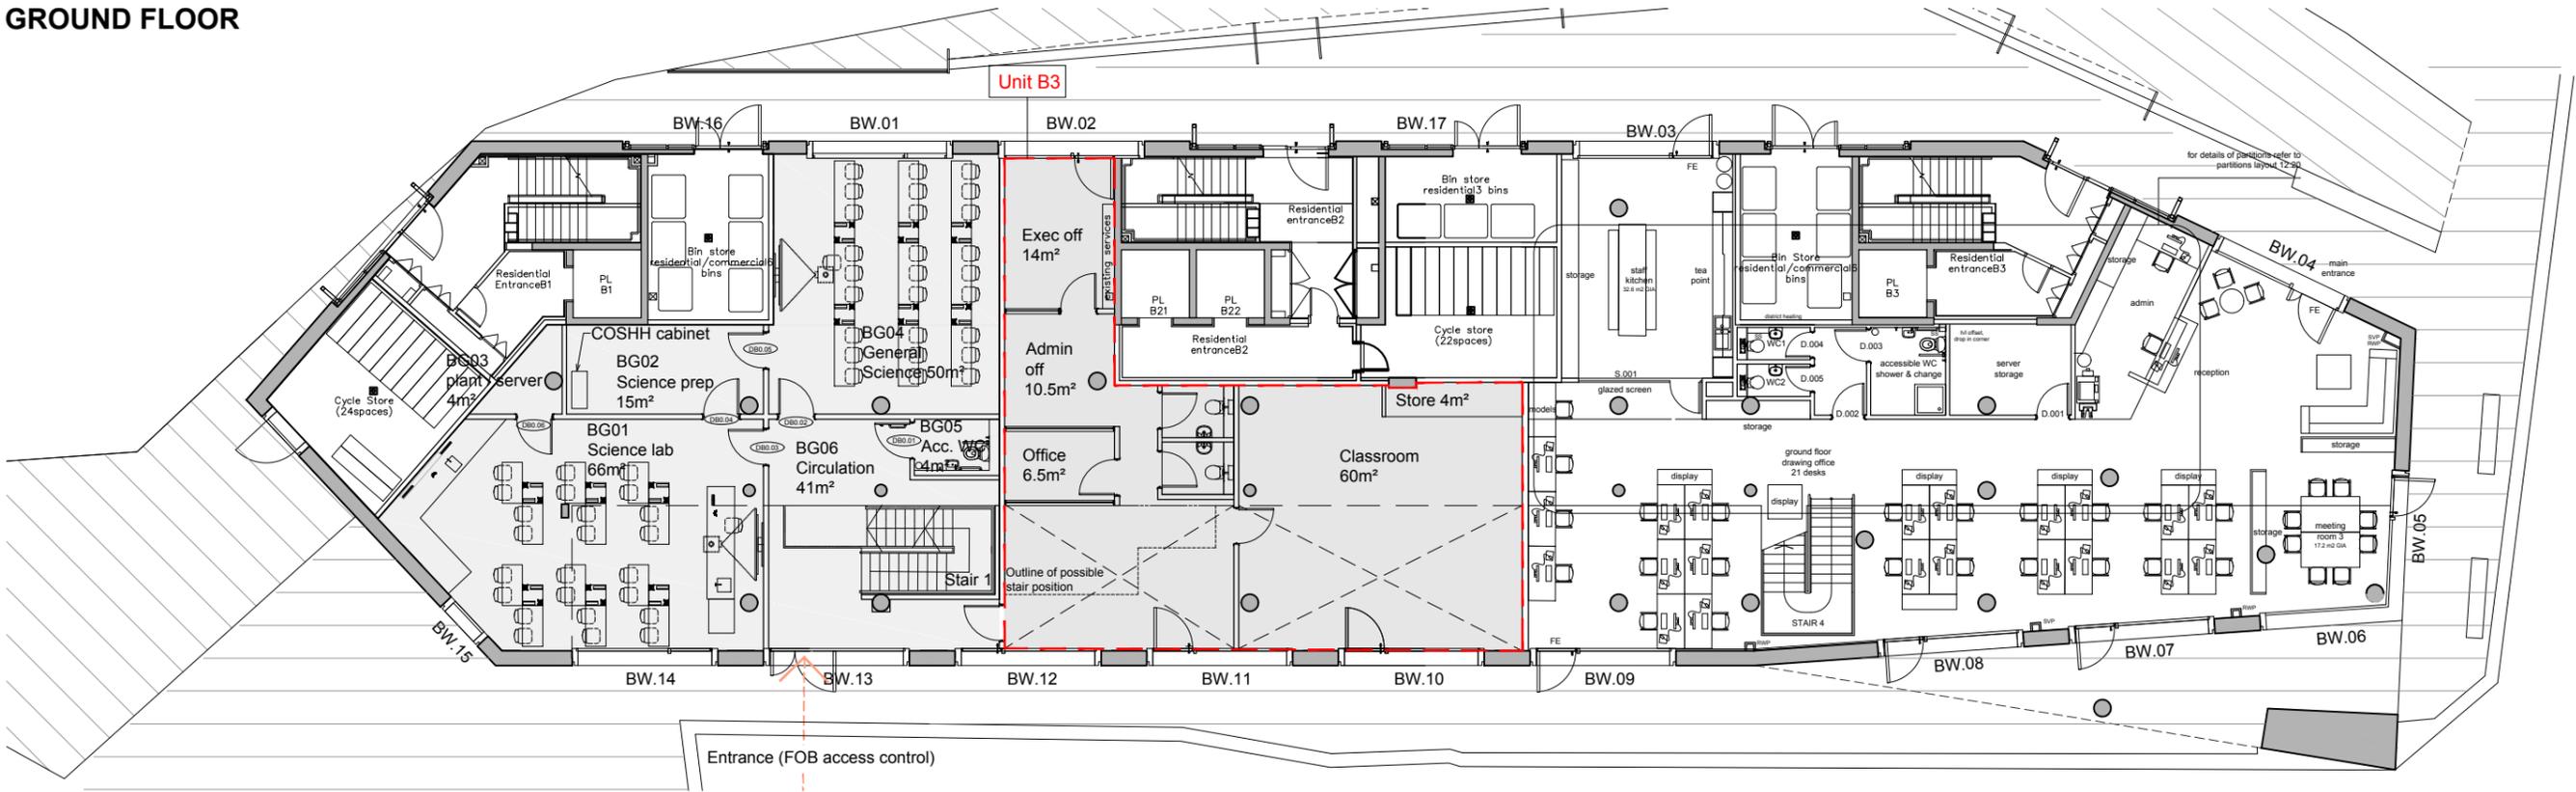

**NOTES**


1. cad info : file: RSS767 - 12 series layout name: 12.30 plot style: RSS standard A3
2. This drawing is not to be scaled. Use figured dimensions only. Detailed site survey to be carried out to establish tolerances. Figured dimensions are in mm. All dimensions shall be verified on site before proceeding with the work. The architect shall be notified of any discrepancies.
3. This drawing has been produced for sole use on this project and is not intended for use by any other person or for any other purpose. © Copyright RSS (U.K.)
- 4.

**REVISIONS**

rev	date	description
-	08.12.17	First issue for comment/ approval

**GIA for Unit B3:**

Level 00	139m2
Level 00	96m2
<b>Total</b>	<b>235m2</b>

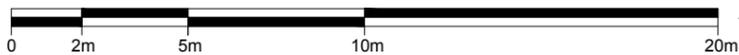

28 NAVIGATION ROAD LONDON E3 3TG  
T: 020 7739 8945  
rss@rssa.co.uk www.rivingtonstreetstudio.co.uk

**rivingtonstreetstudio**

job title East London Science School

drawing title Block B (Unit B3)- Proposed plans

drawn by SH  
date Dec 2017

job no RSS 767  
scale 1:200 @ A3

drawing no SK-04  
revision -